
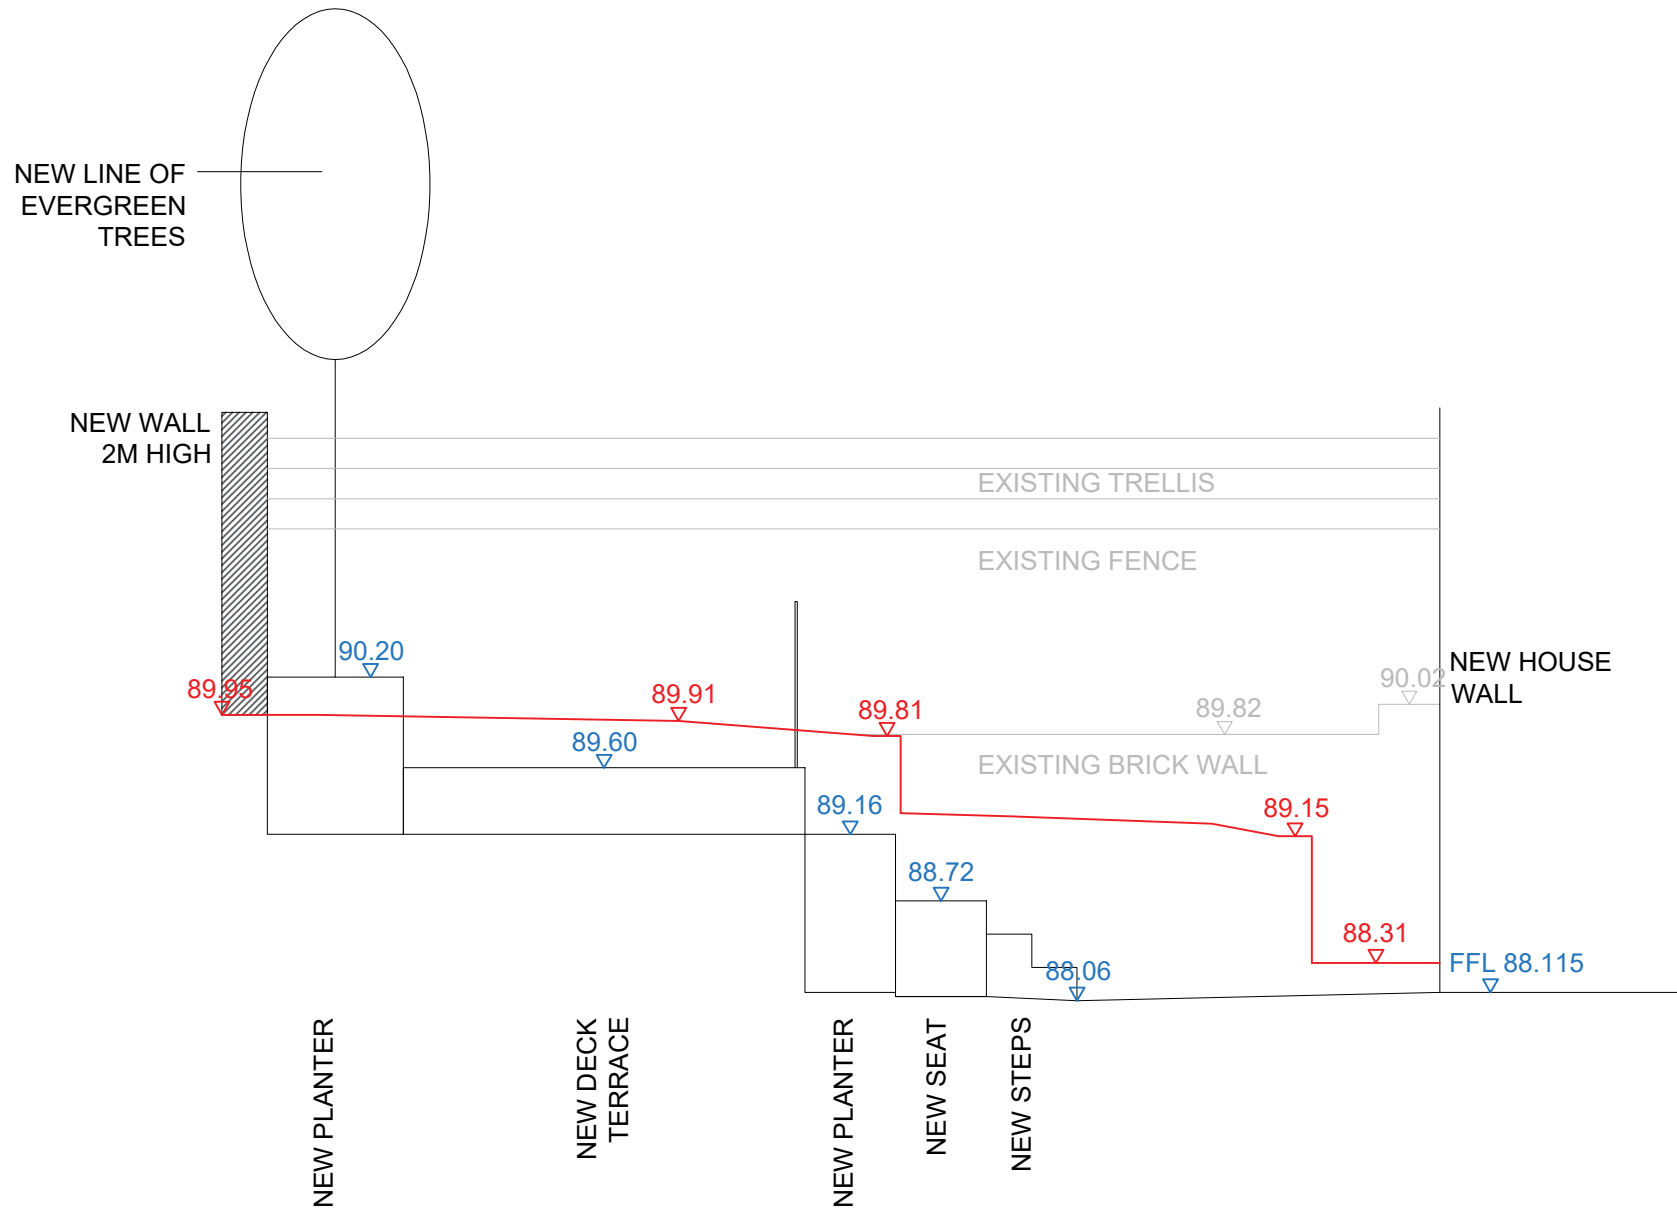


SECTION LOCATION PLAN

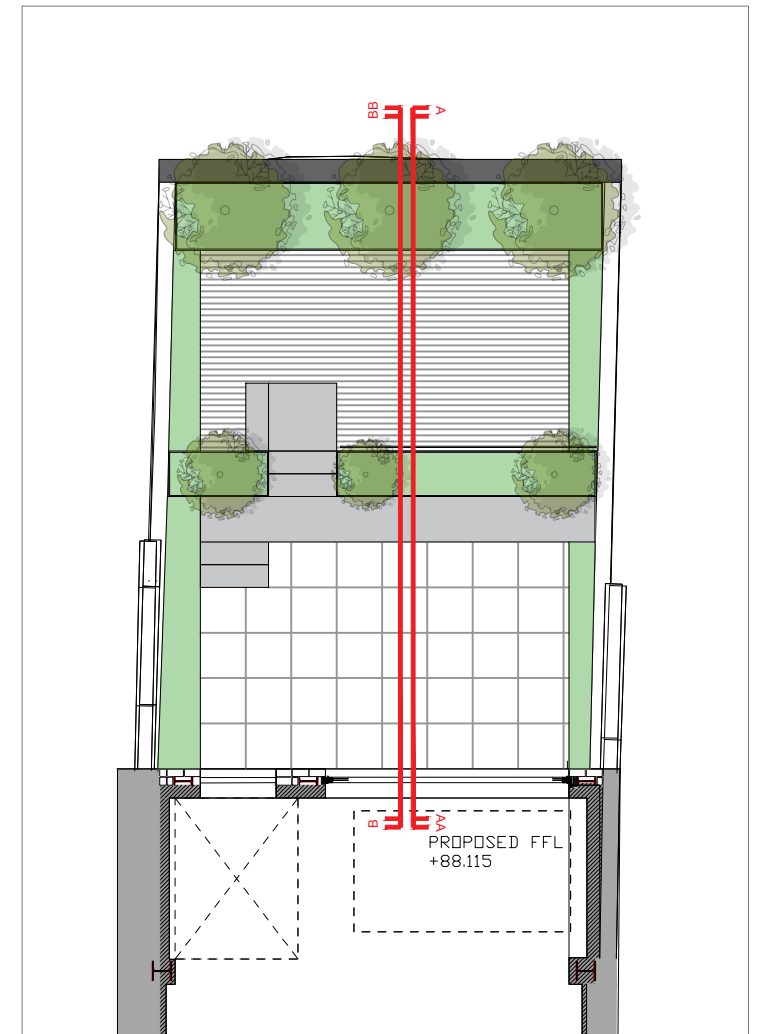

SECTION A-AA

- EXISTING BOUNDARY
- EXISTING LEVELS
- PROPOSED LEVELS SECTION

**Squareyard**

Landscape Architecture - Urban Design - Masterplanning

Email - studio@yd2.co.uk  
Web - www.yd2.co.uk  
Tel - 07514 281 452

Registered office:  
Yd2 Ltd.  
83 Ducie Street, Manchester, M1 2JQ



**GENERAL NOTES:**

1. DO NOT SCALE FROM THIS DRAWING
2. DIMENSIONS GOVERN
3. ALL DIMENSIONS ARE IN MILLIMETERS UNLESS NOTED OTHERWISE ON THE DRAWINGS
4. ALL DIMENSIONS SHALL BE VERIFIED ON SITE PRIOR TO ANY CONSTRUCTION
5. YD2 SHALL BE NOTIFIED OF ANY DISCREPANCIES

**DRAWING NOTES:**

REV	DESCRIPTION	DRAWN	CHECKED	DATE
(-)	FIRST ISSUE - ISSUED FOR PLANNING APPLICATION	AV	AV	01/08/2023

**PROJECT TITLE**

KEMPLAY ROAD

**DRAWING TITLE**

MASTERPLAN  
SECTION A-AA

**PROJECT NUMBER**

YD2\_23\_09

**DRAWING No.**

YD2\_KE\_SE001

SCALE @ A3

1:50

**DATE**

JUL 2023

**REVISION**

(-)