


A TREE PIT DETAIL FOR SOFT LANDSCAPING
scale 1:20 at A3

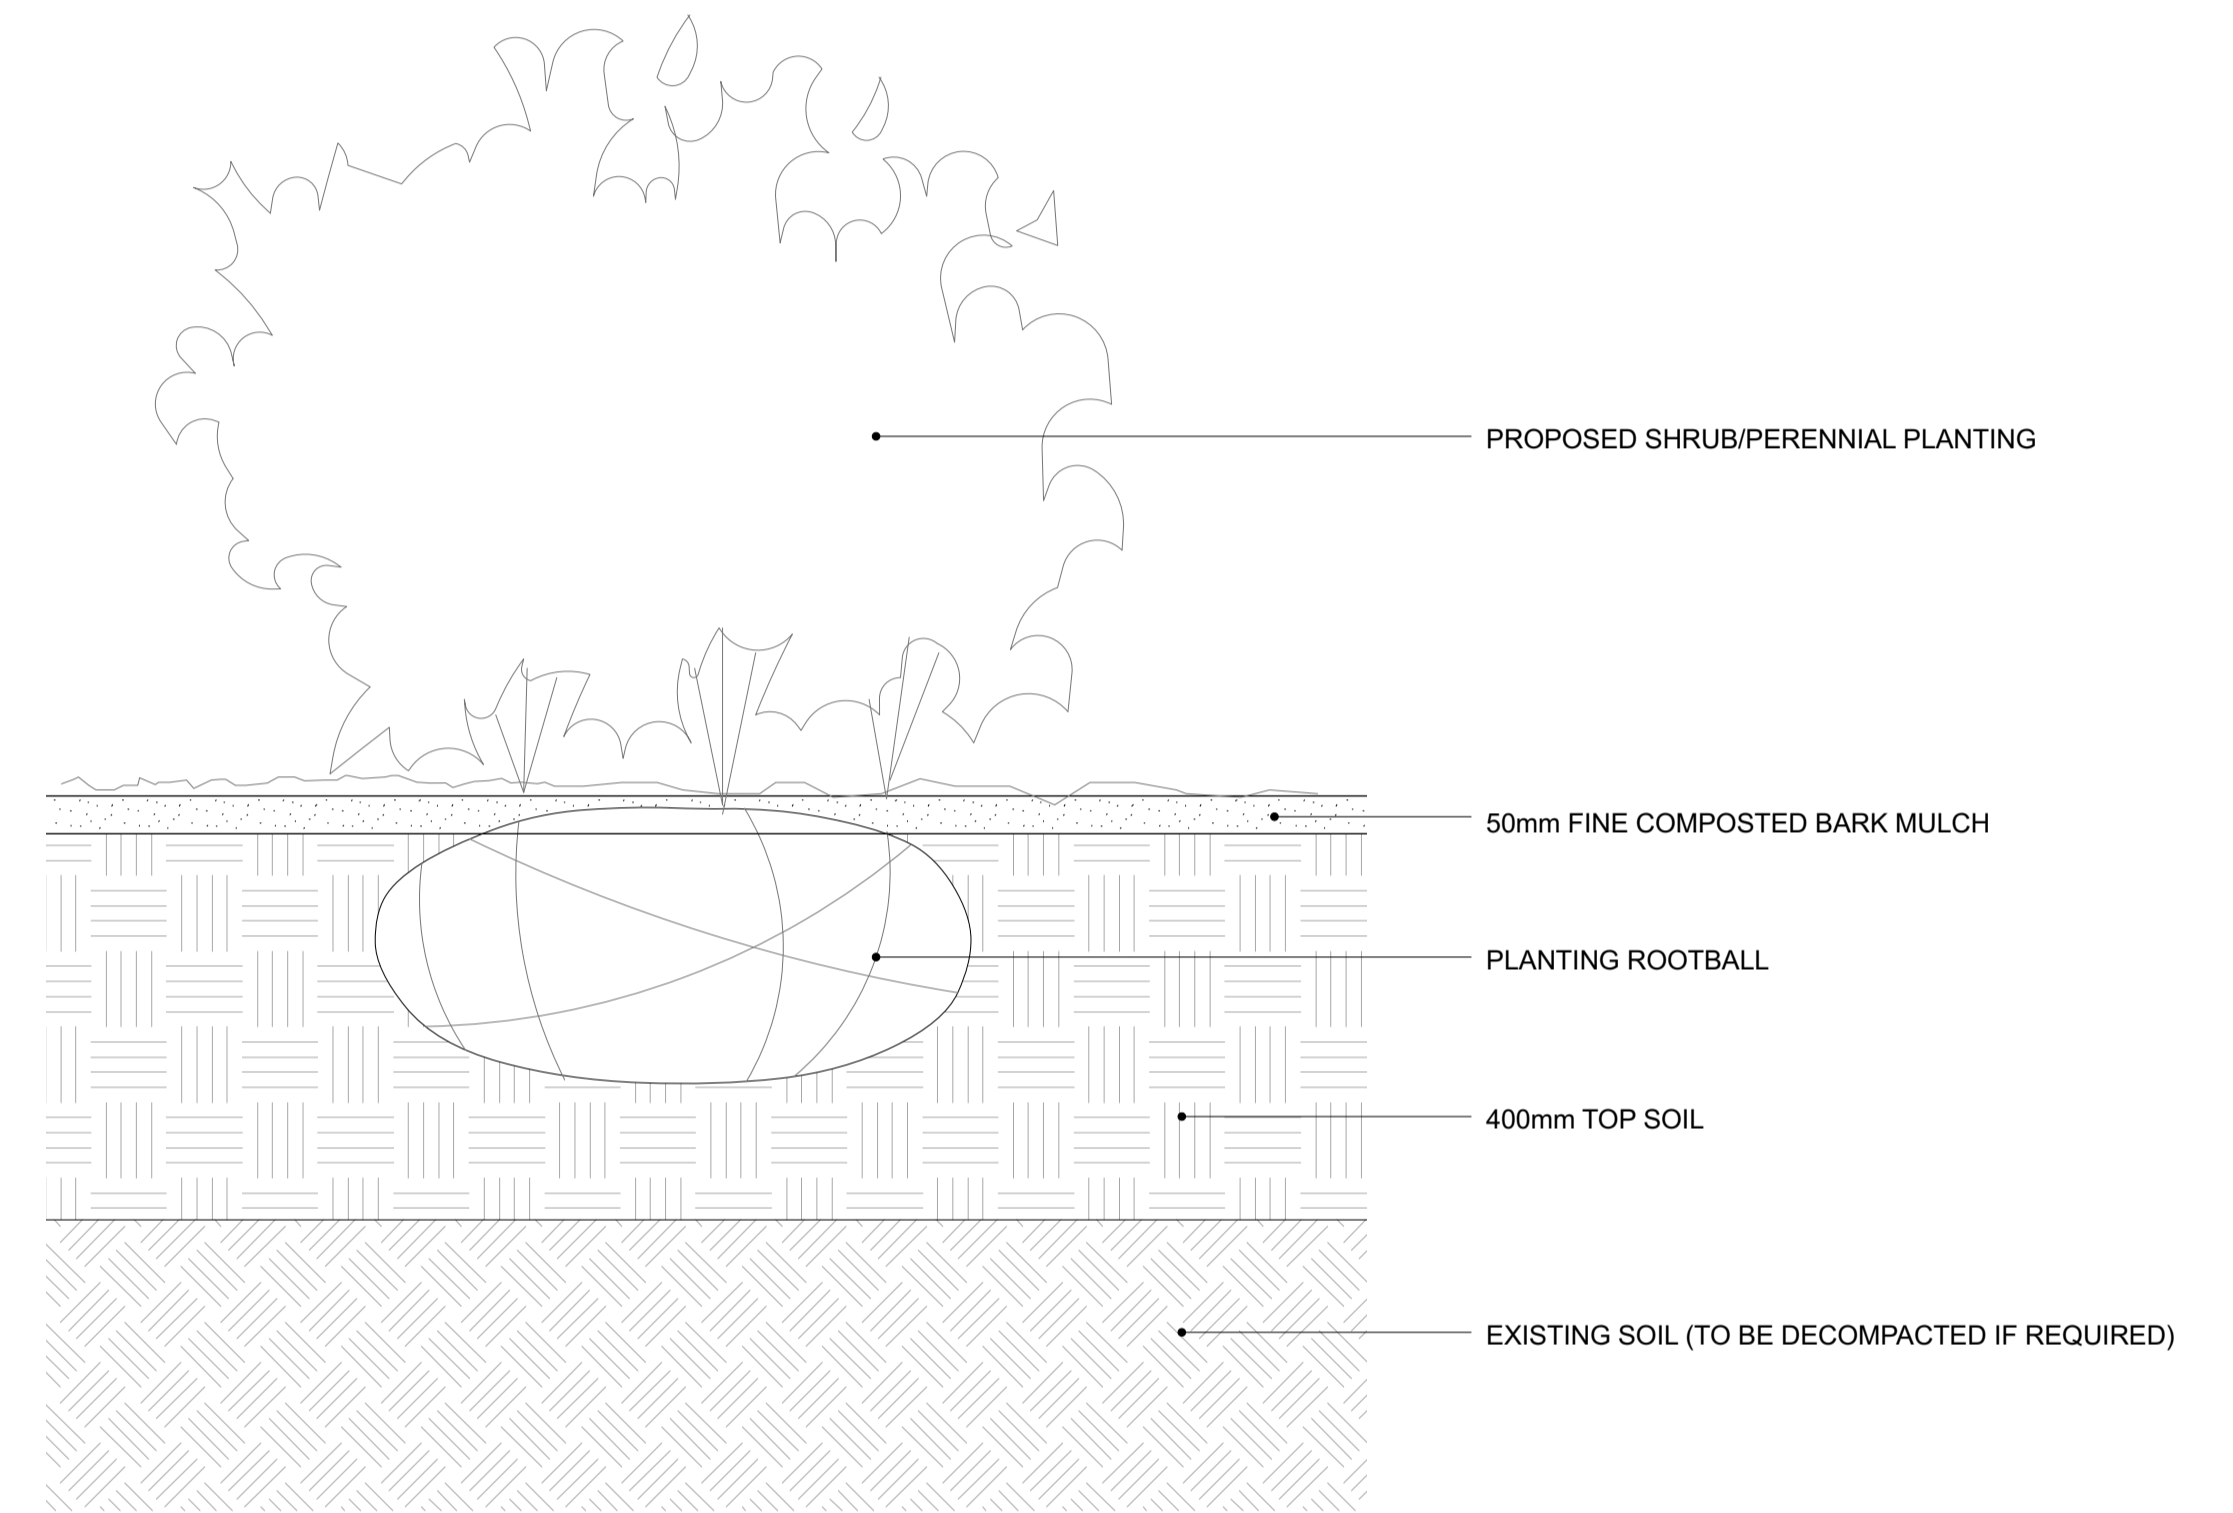

B SHRUB AND PERENNIAL PLANTING DETAIL
scale 1:20 at A3

REVISIONS:


NOTES:

PROJECT:
2 THURLOW ROAD
DRAWING TITLE:
SOFT LANDSCAPE DETAILS
STATUS:


William Smalley RIBA

SCALE: 1:10 at A1 1:20 at A3	DRAWING NUMBER: 0086_500	REVISION: -
------------------------------------	-----------------------------	----------------


First Floor
13 Great James Street
London
WC1N 3DN
t +44 (0)20 7242 0028
info@williamsmalley.com

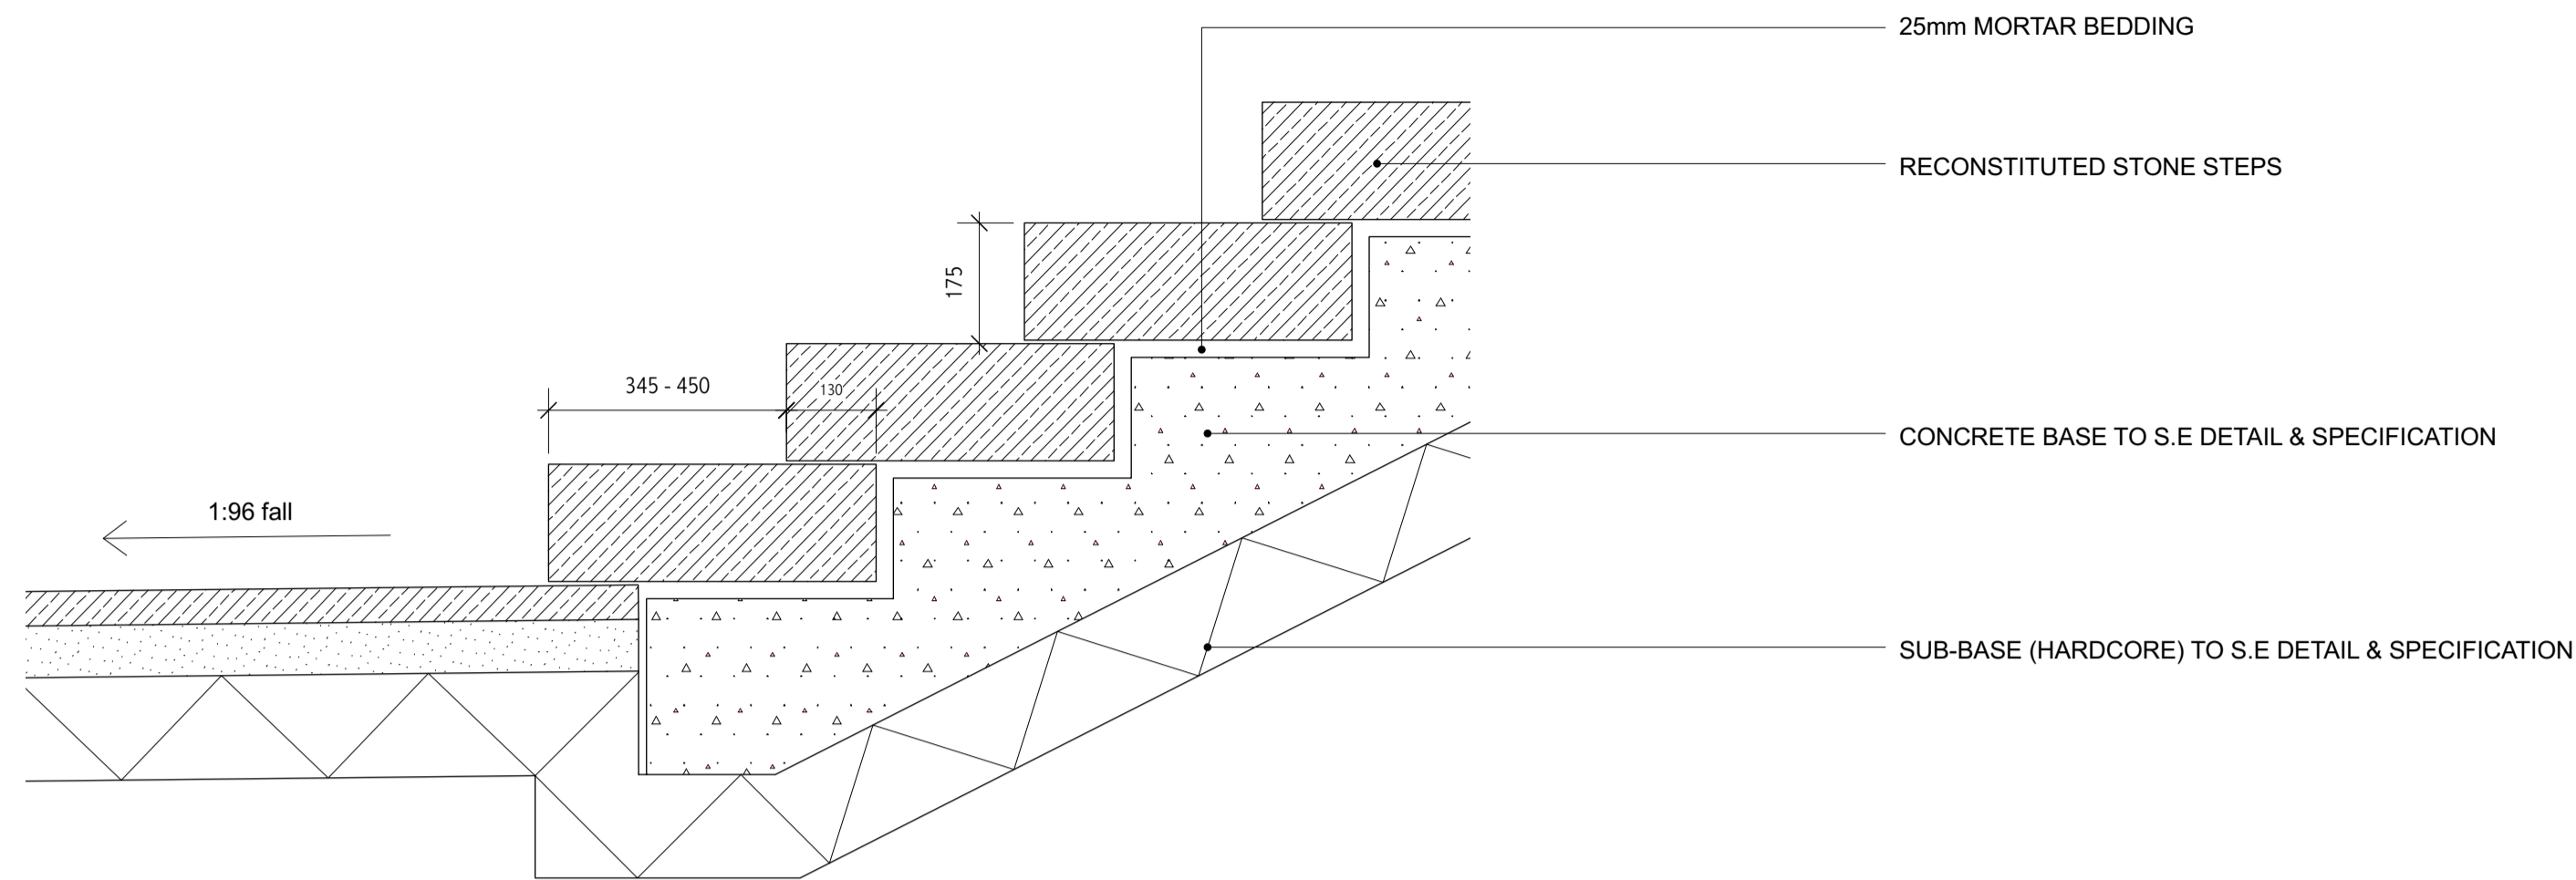

A TREE PIT DETAIL FOR SOFT LANDSCAPING
scale 1:20 at A3

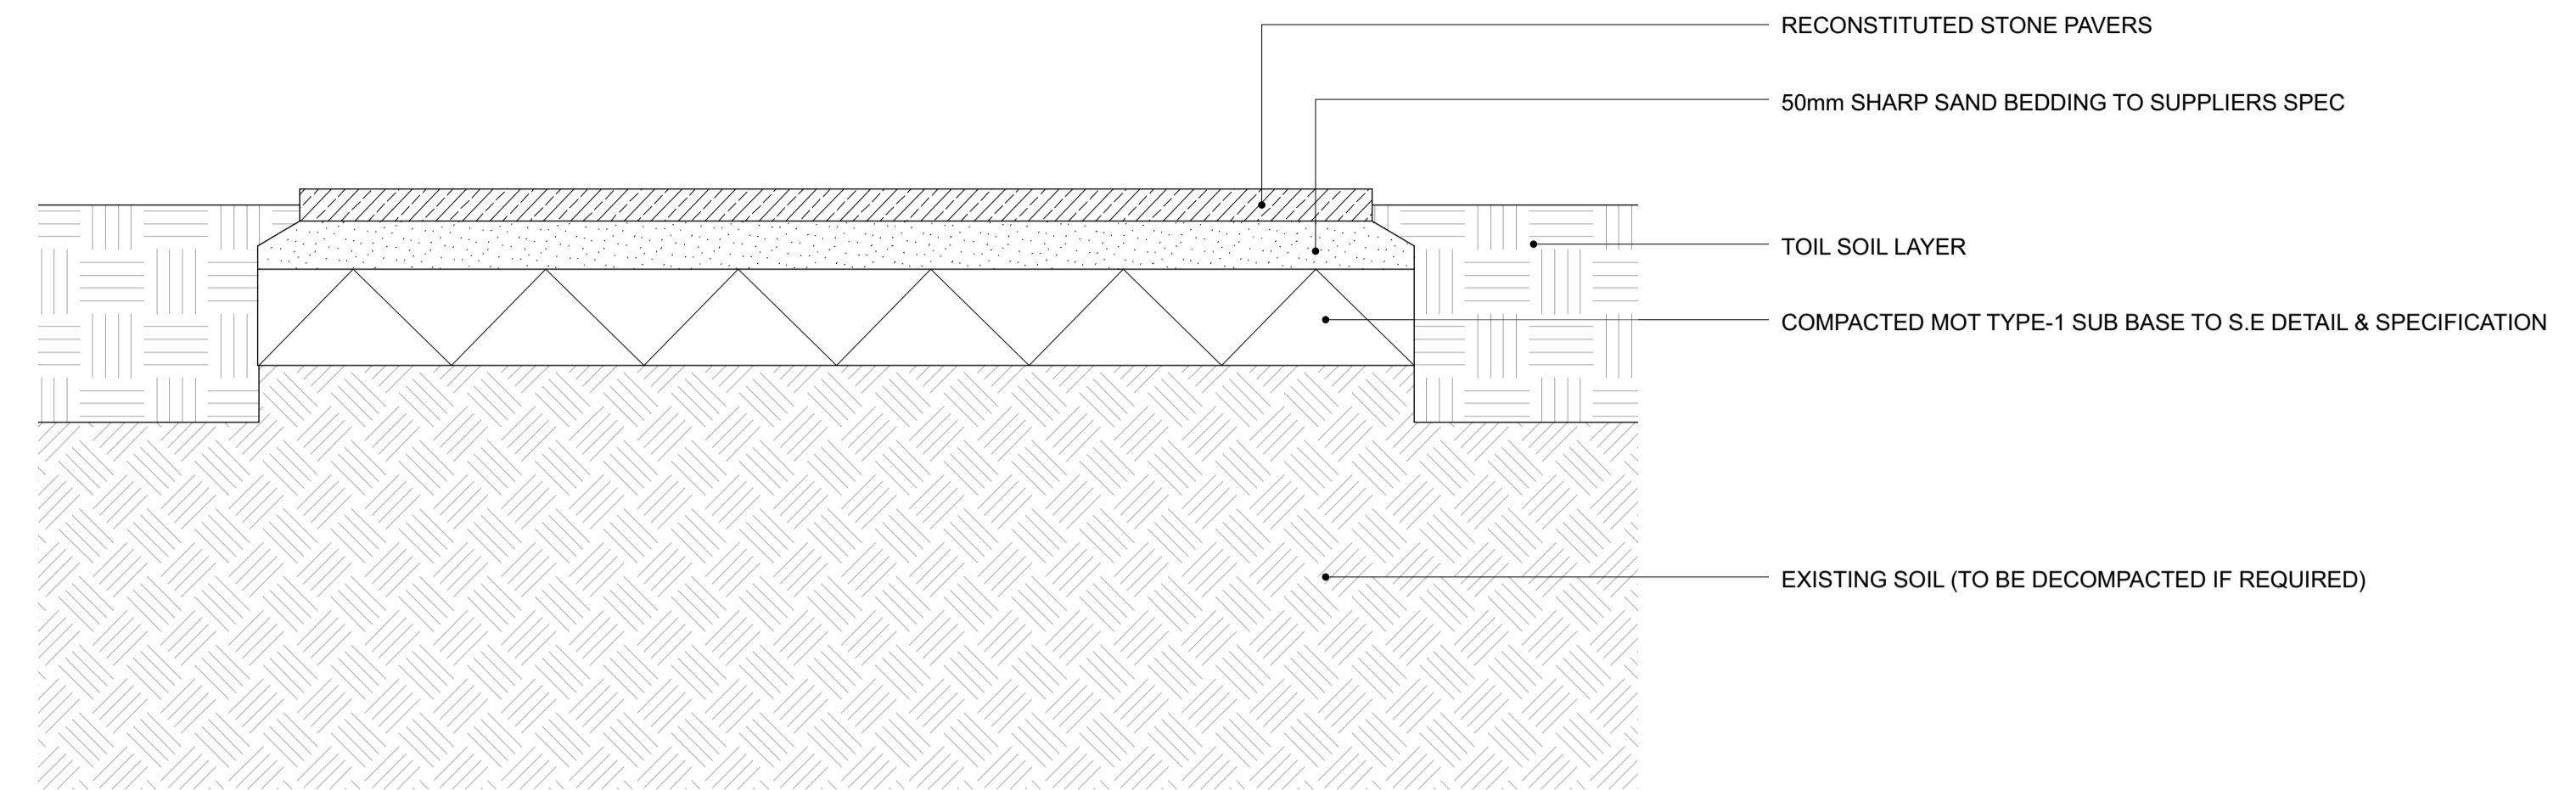

B SHRUB AND PERENNIAL PLANTING DETAIL
scale 1:20 at A3

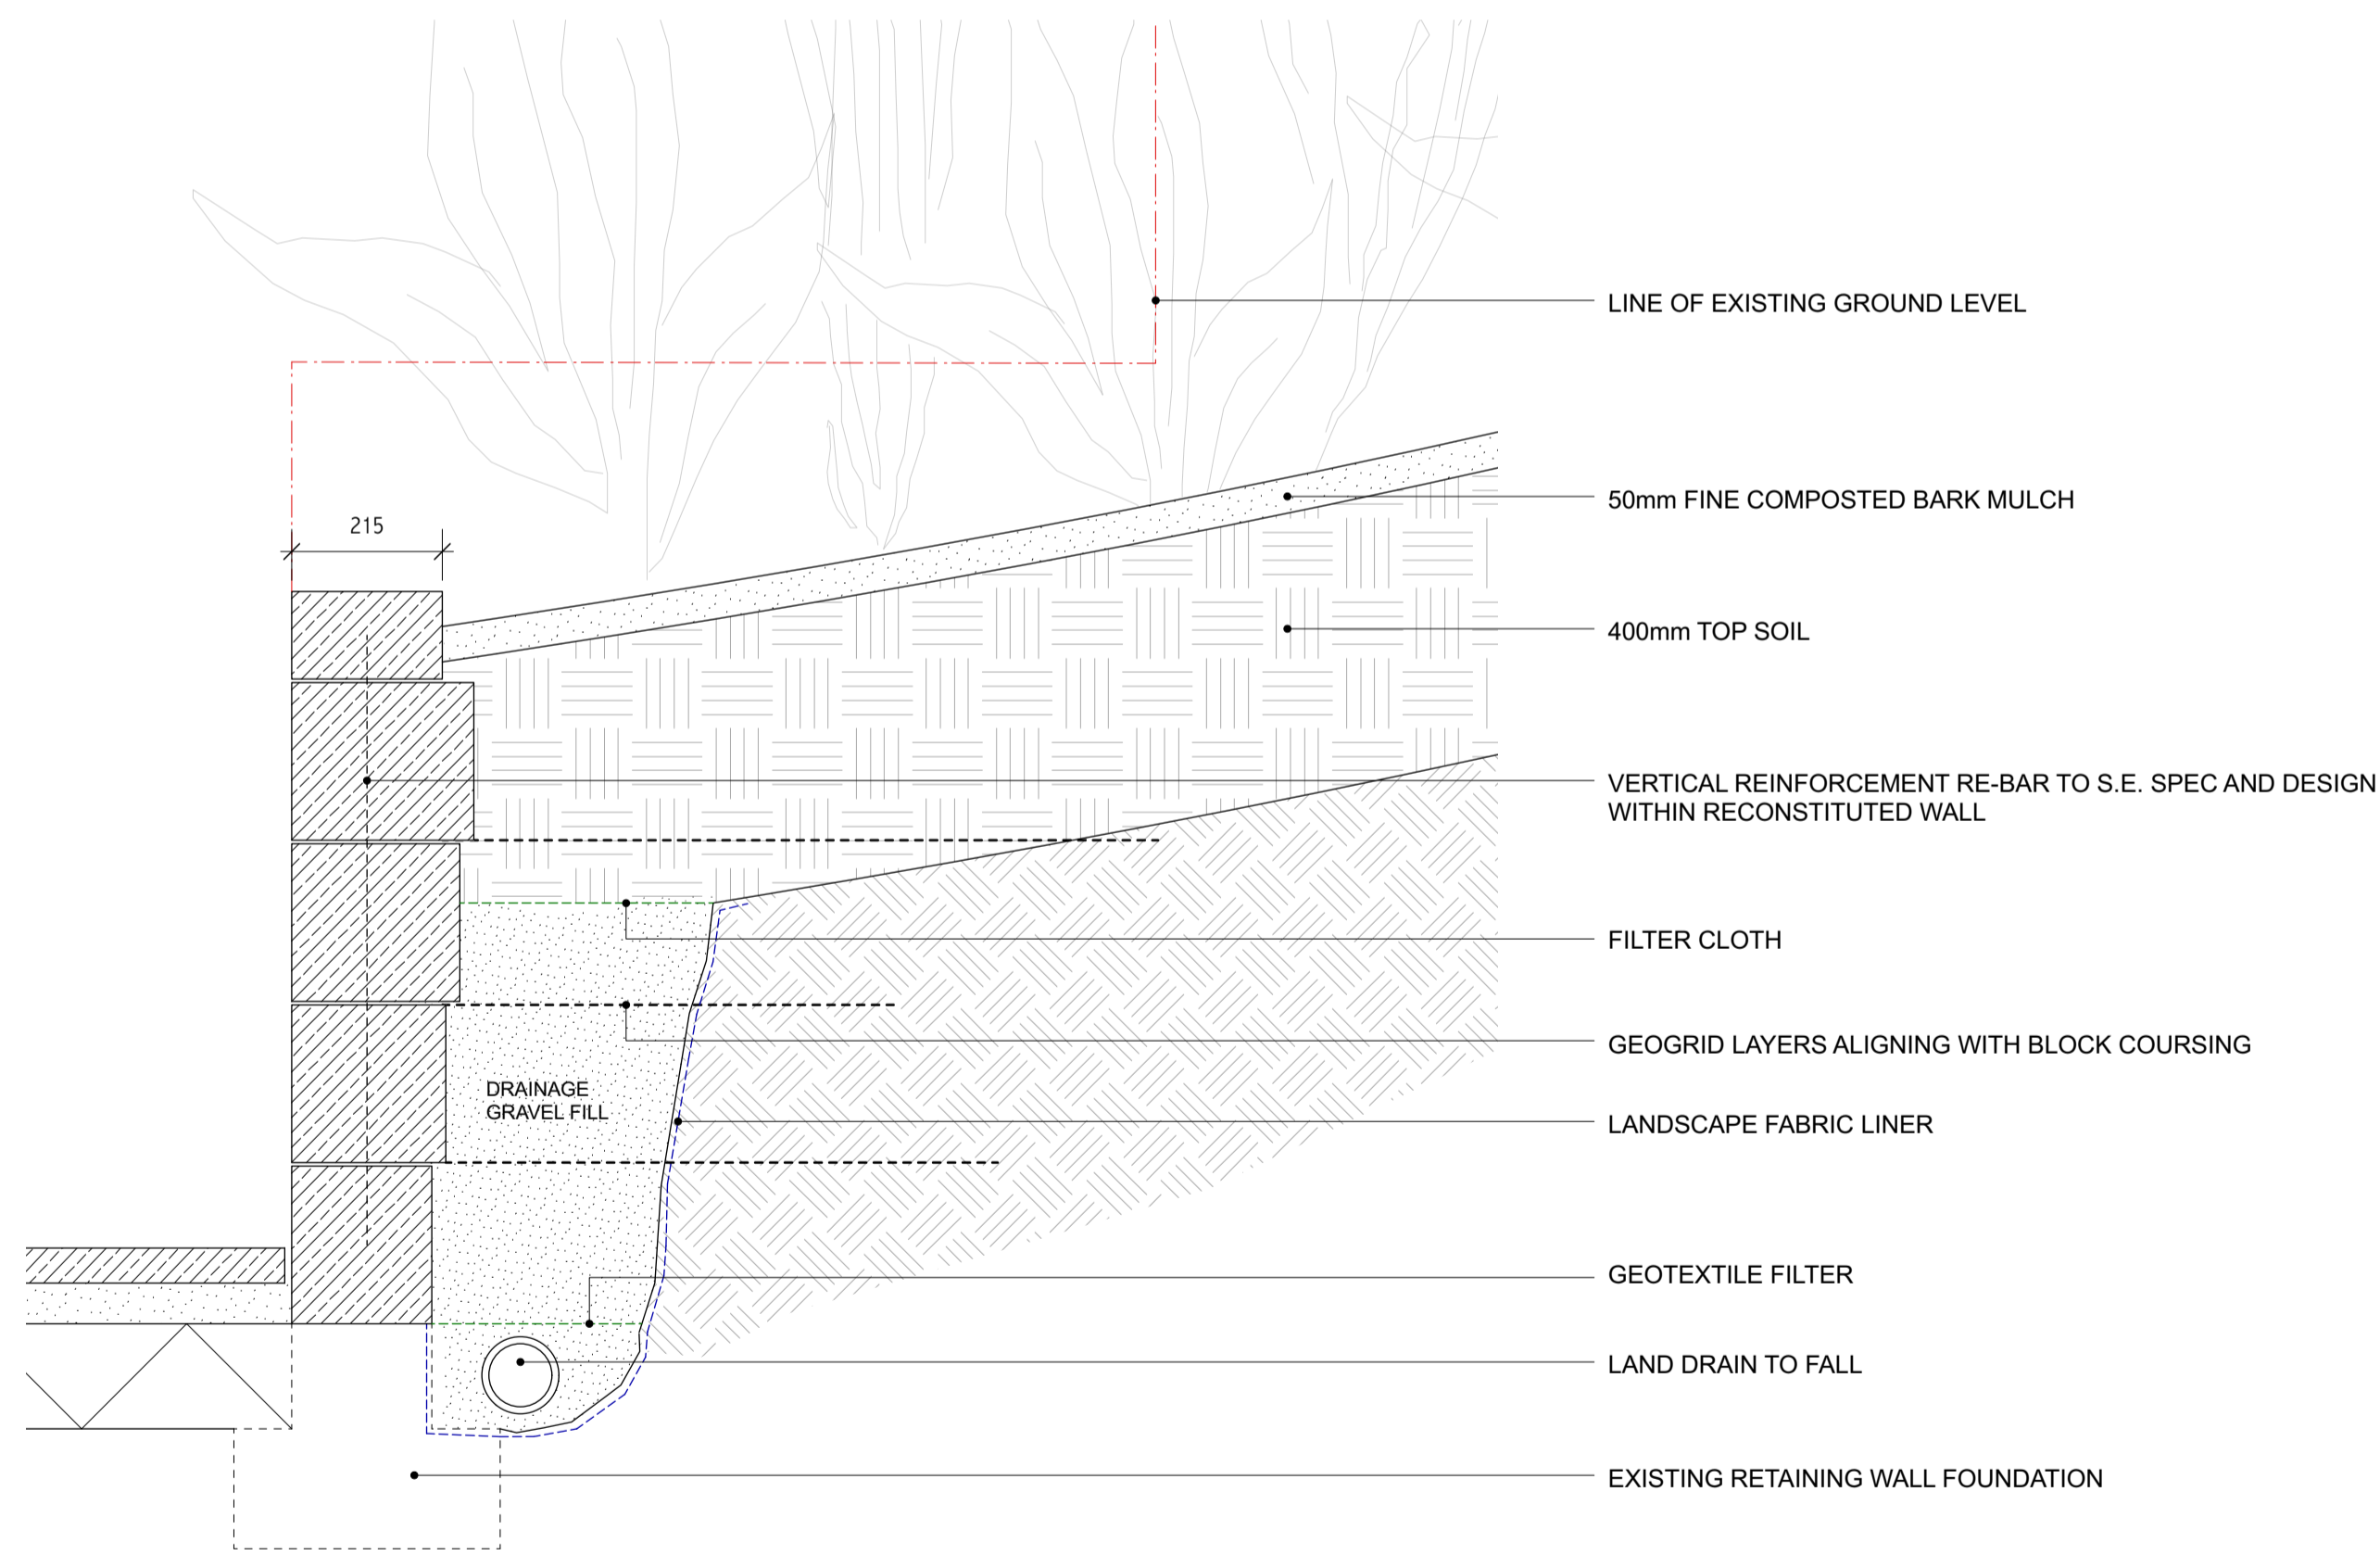

C RETAINING WALL DETAIL
scale 1:20 at A3

REVISIONS:

NOTES:

PROJECT:
2 THURLOW ROAD
DRAWING TITLE:
HARD LANDSCAPE DETAILS
STATUS:

William Smalley RIBA

SCALE: 1:10 at A1 1:20 at A3	DRAWING NUMBER: 0086_501	REVISION: -
------------------------------------	-----------------------------	----------------

First Floor
13 Great James Street
London
WC1N 3DN
t +44 (0)20 7242 0028
info@williamsmalley.com