

Arbol EuroConsulting

1 Landford Close Rickmansworth WD3 1NG

100 Haverstock Hill London NW3 2BD Tree Constraints Plan Landscaping

SCALE :
1 : 200 @ A3


DATE :
21/07/2023



MAP FILENAME :
101 844

Map data shown may contain Ordnance Survey products supplied by
Pear Technology Services Ltd. Email: info@peartechnology.co.uk
© Crown Copyright and database rights from data shown above
Ordnance Survey licence number 100023148

The original of this drawing was produced in colour - a monochrome copy should not be relied upon

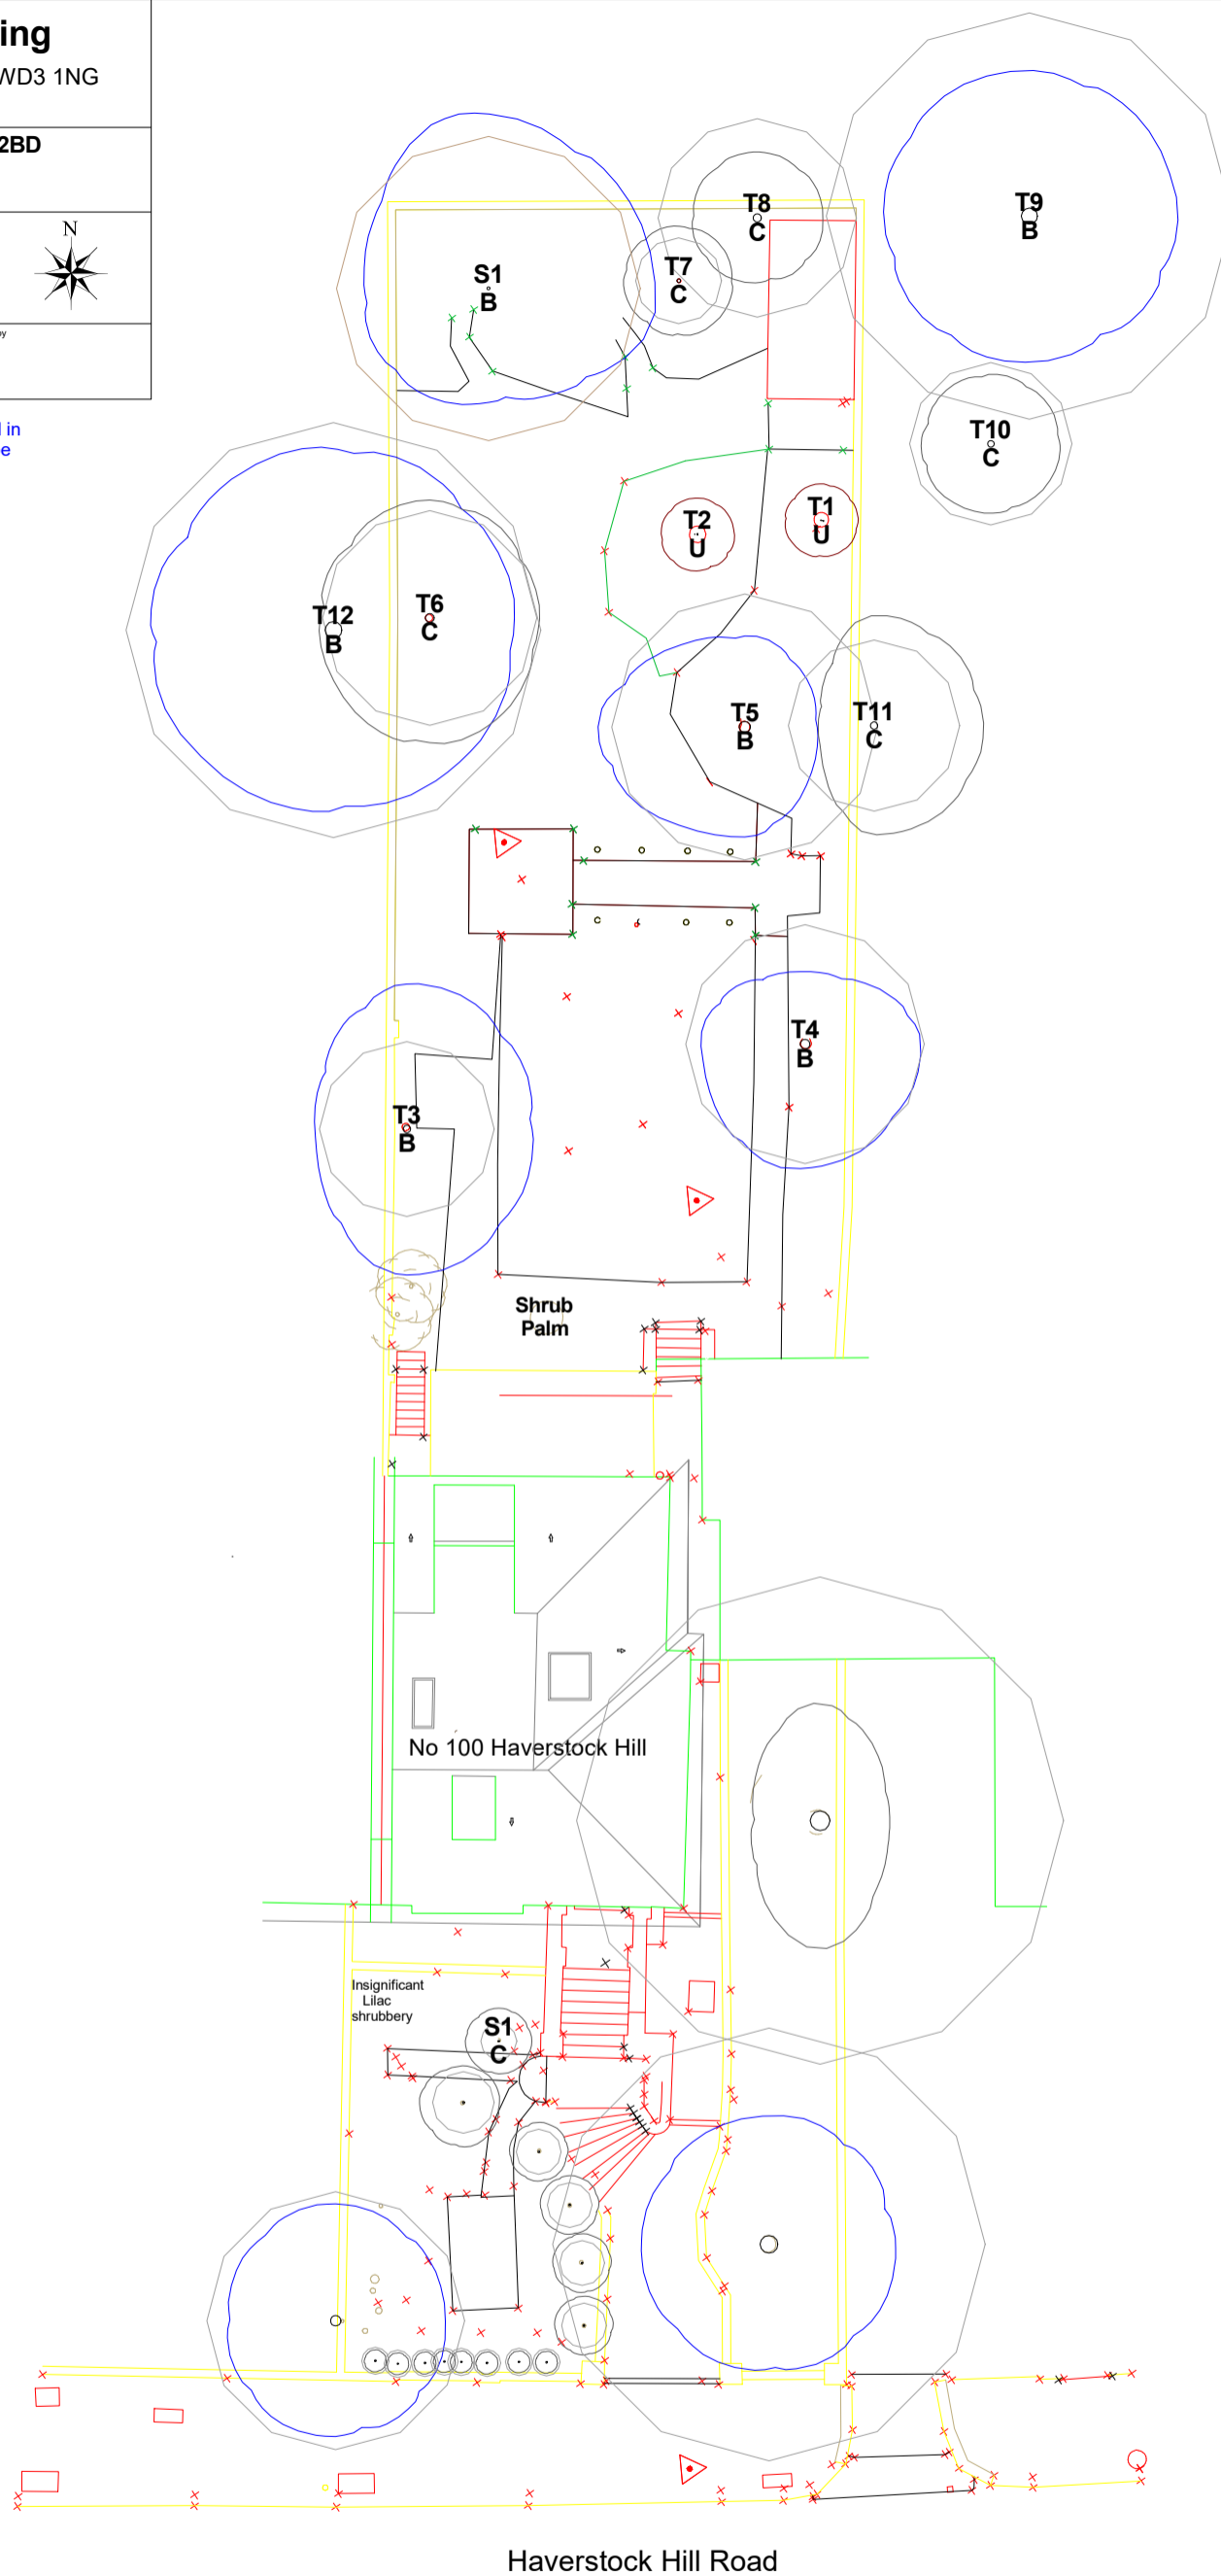

KEY

