

London Borough of Camden

Telephone Kiosk Upgrade

SITE c/o Shaftesbury Ave and Earlham St
WC2H 8JA



SITE PLAN AND IMAGES

c/o Shaftesbury Ave and Earlham St

Easting 529954

Northing 181066



**APPLICATION
SITE**





1:1250 @ A4

c/o Shaftesbury Ave and Earlham St

Easting 529954

Northing 181066

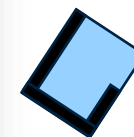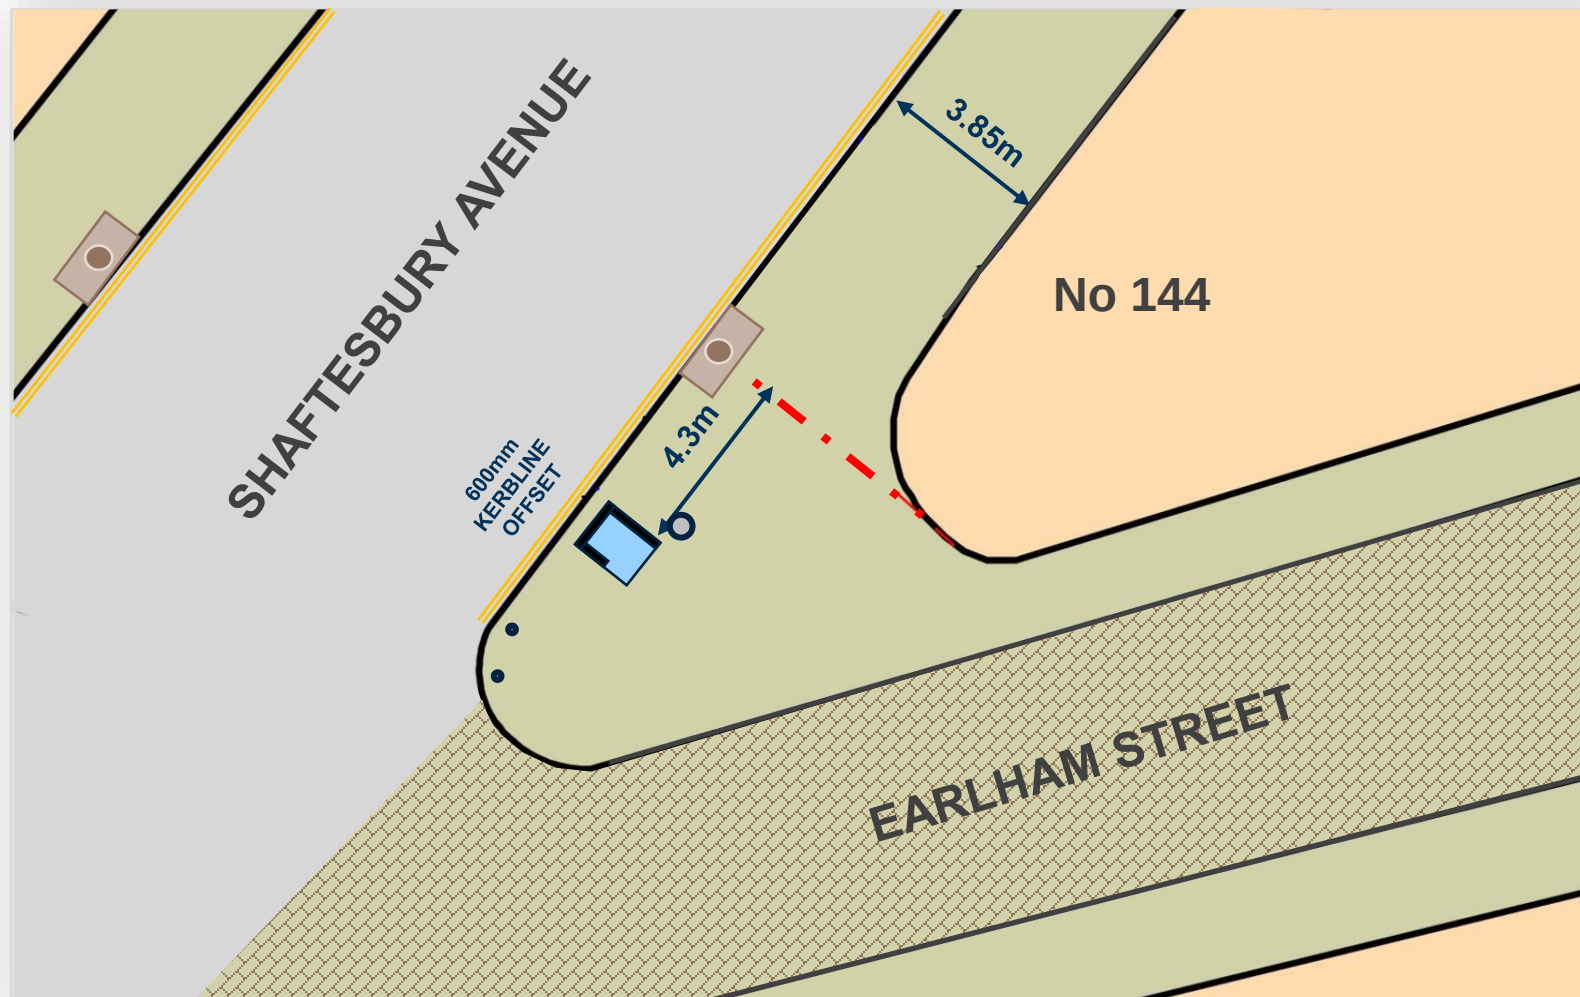

Position of
Telephone Kiosk



Street Tree



1:200 @ A4

c/o Shaftesbury Ave and Earlham St



JCDecaux

Infocus Telephone Kiosk

Updated Kiosk Unit with LCD Display

