

Proposed Section 01

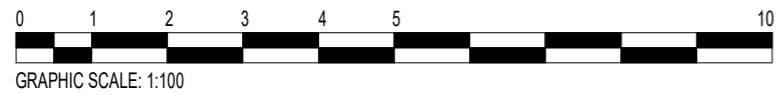
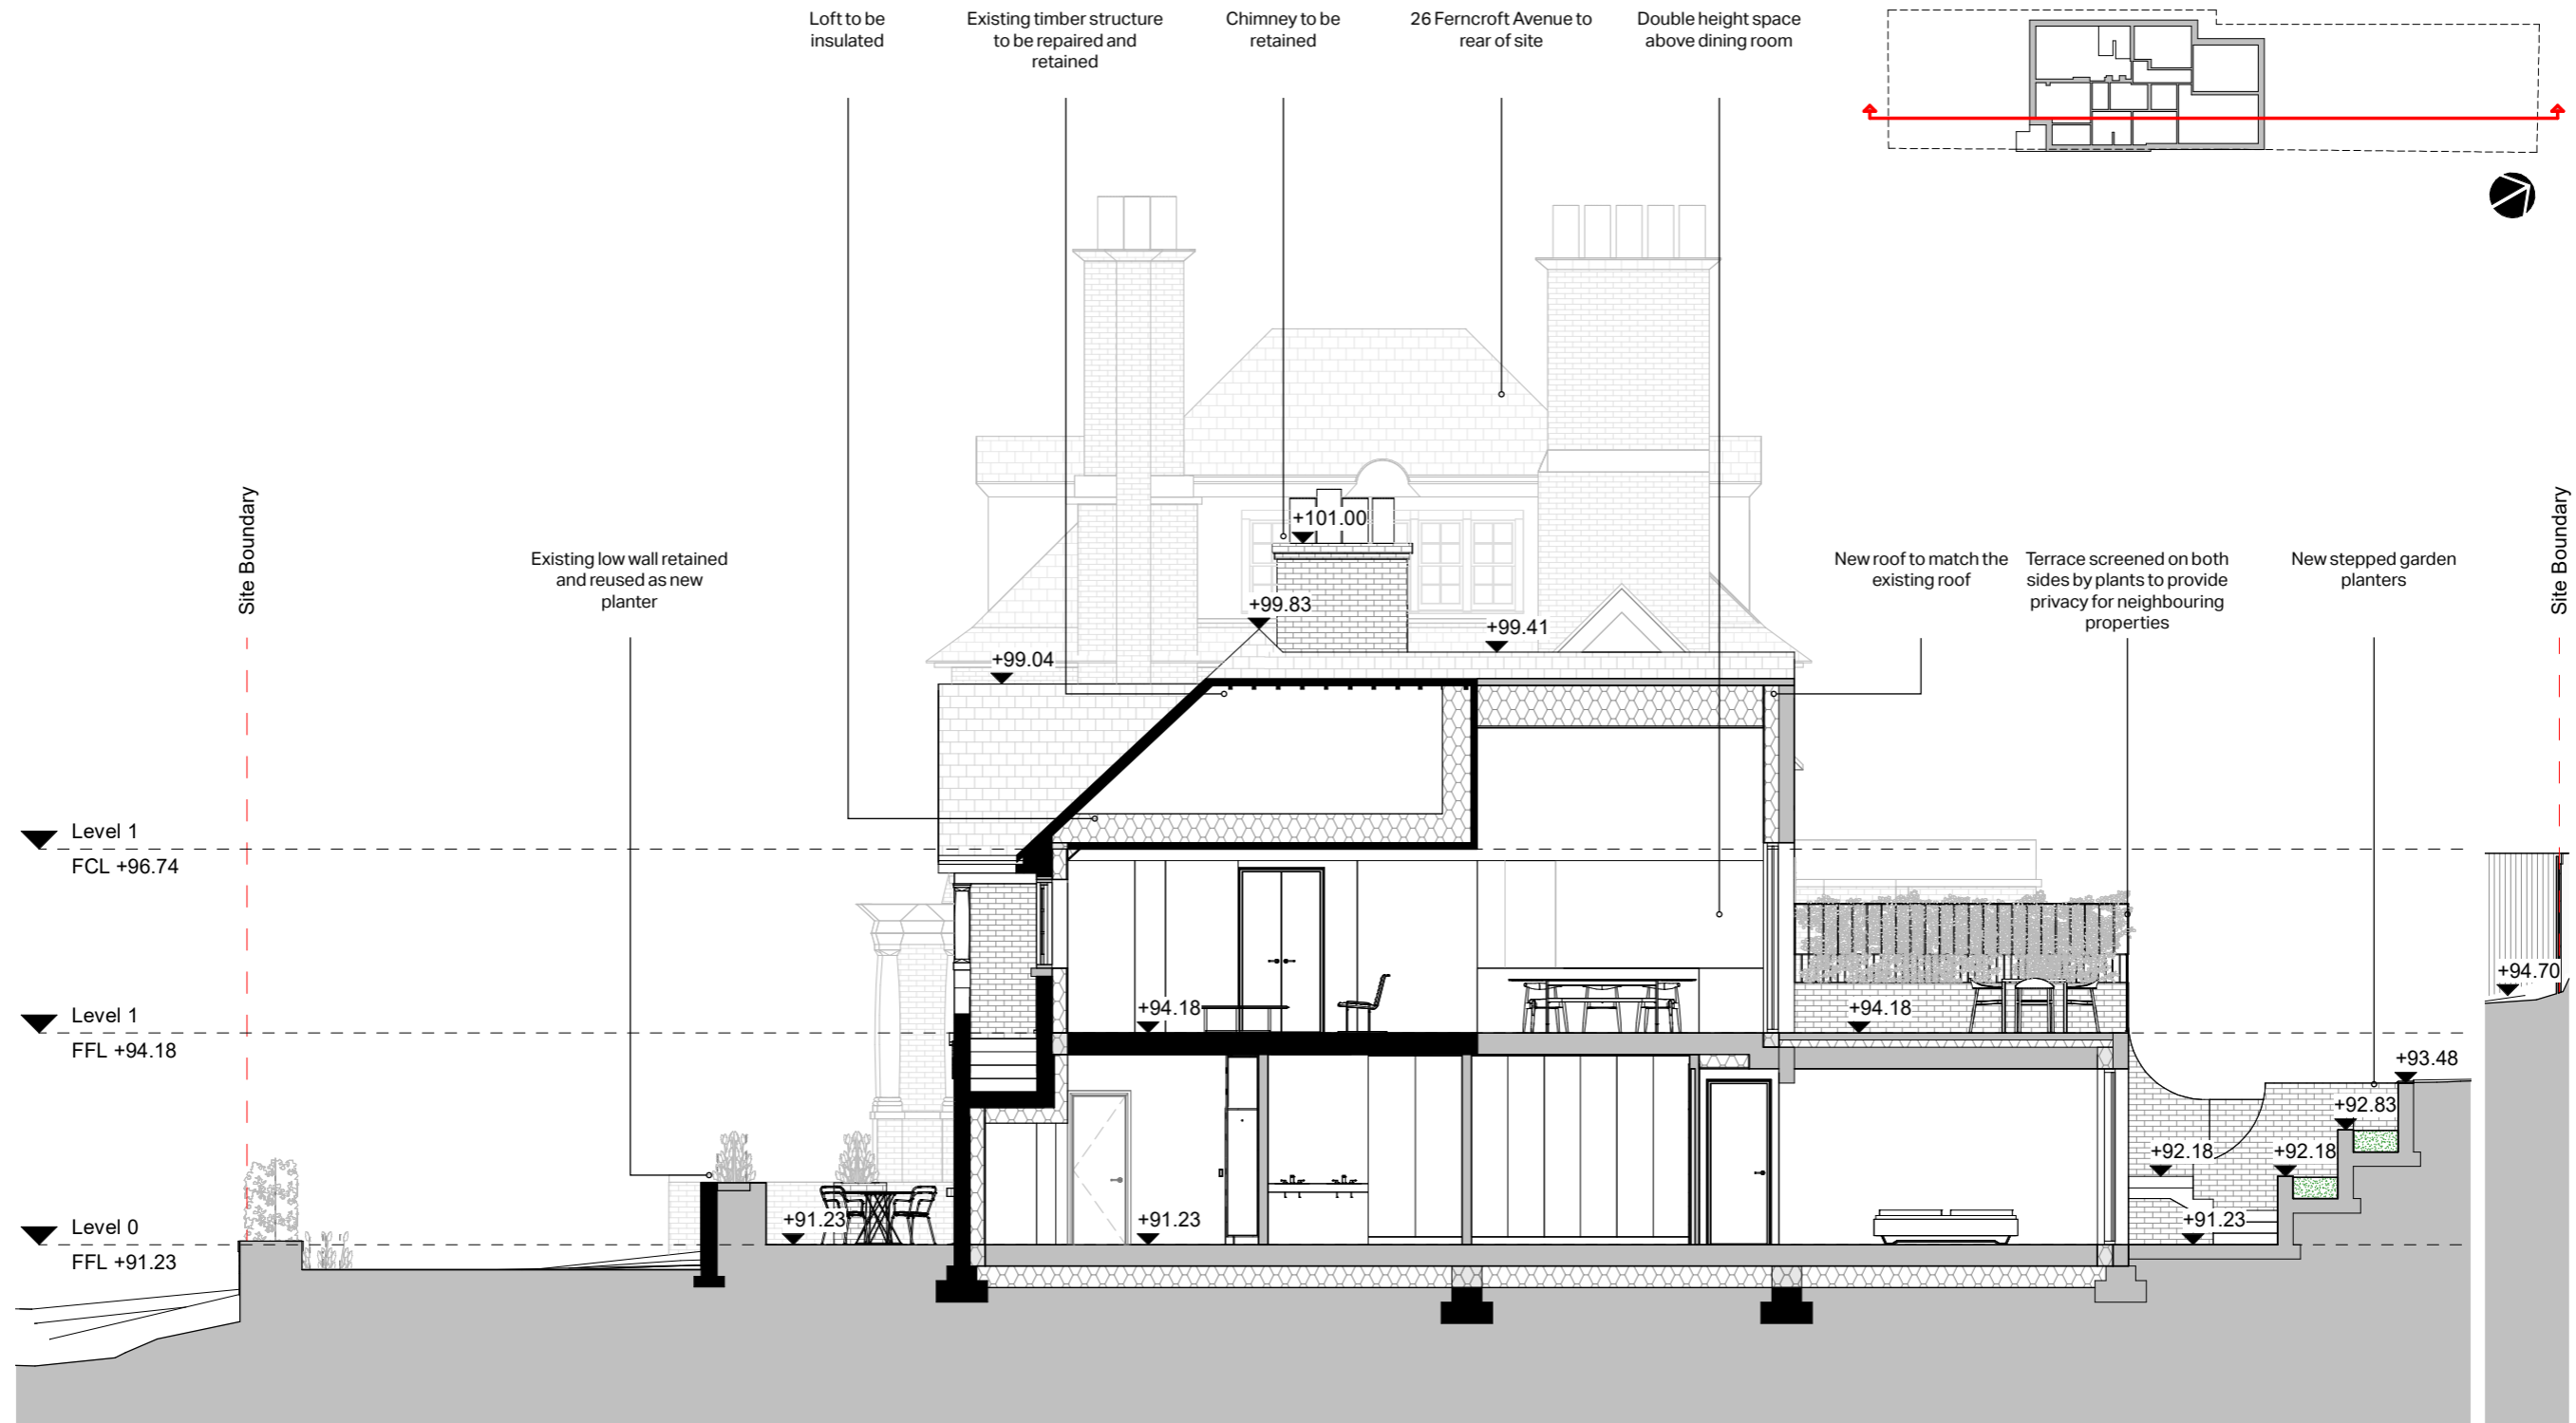


Fig. 110. Proposed Section 01 1:100 @ A3

Proposed Section 02

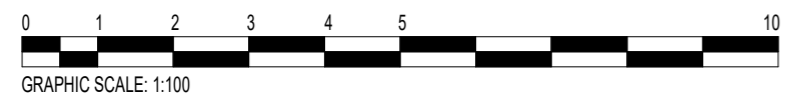
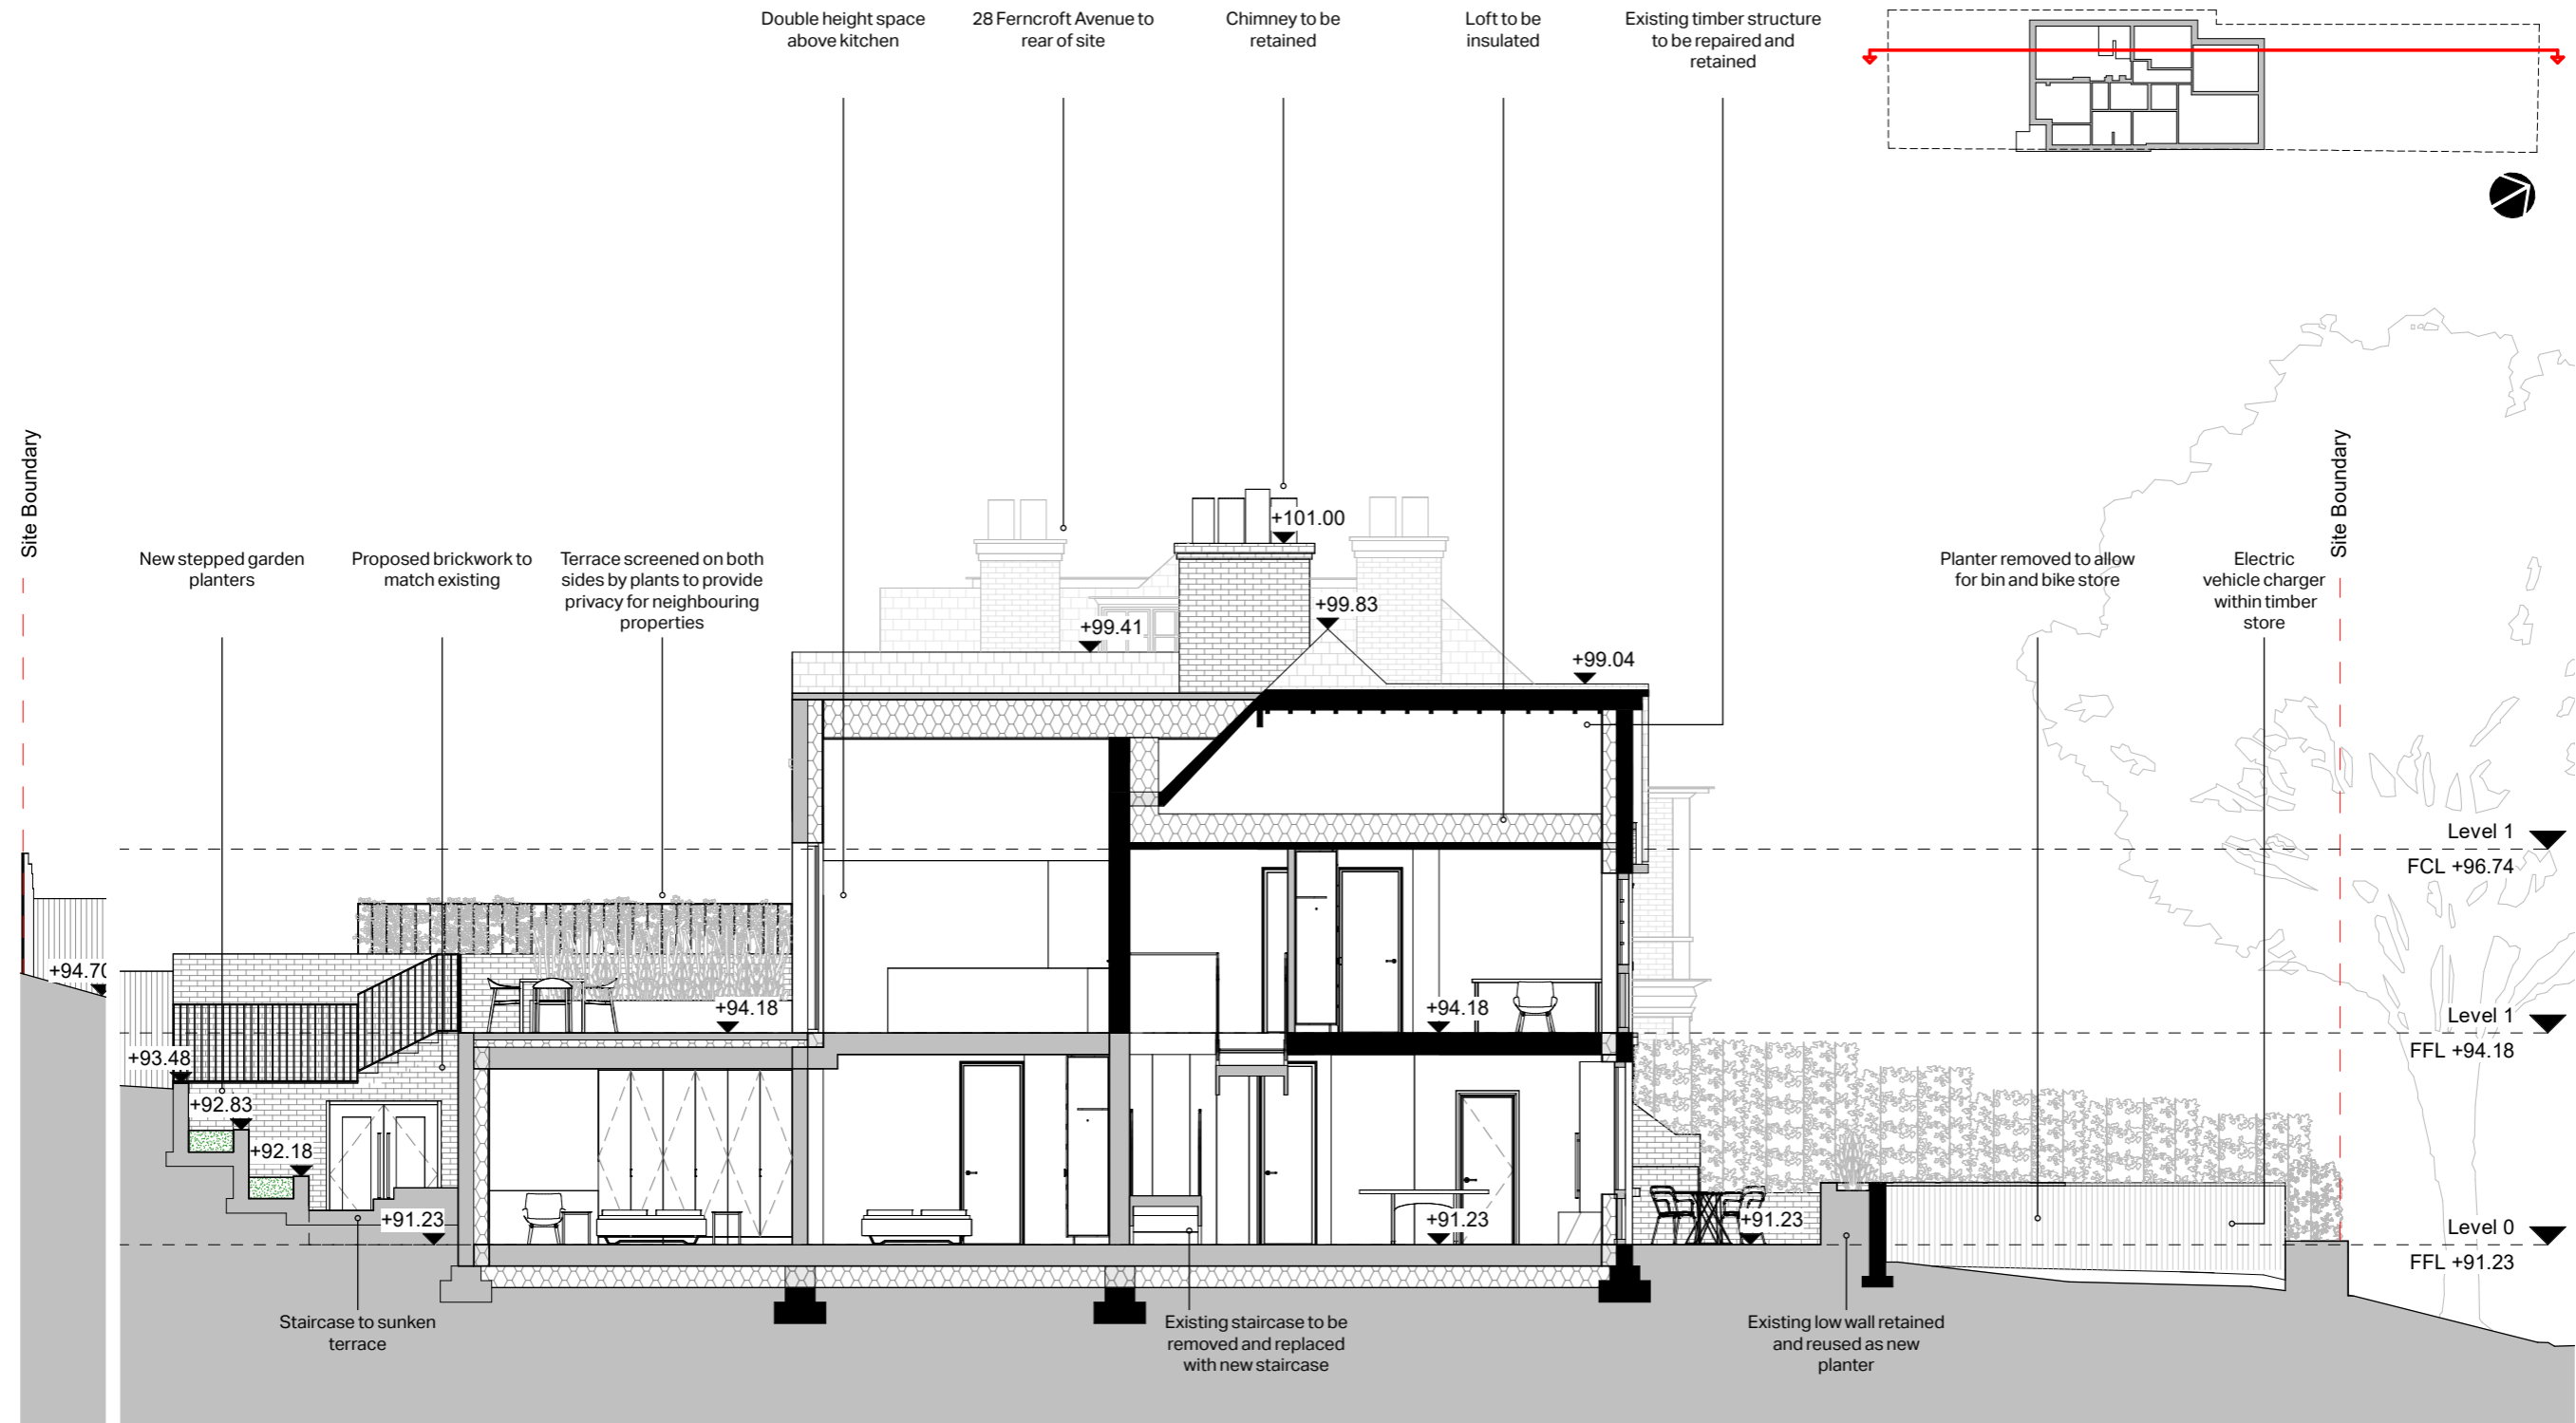


Fig. 111. Proposed Section 02 1:100 @ A3

Proposed Section 03

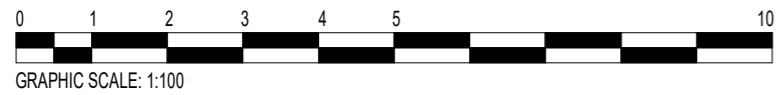
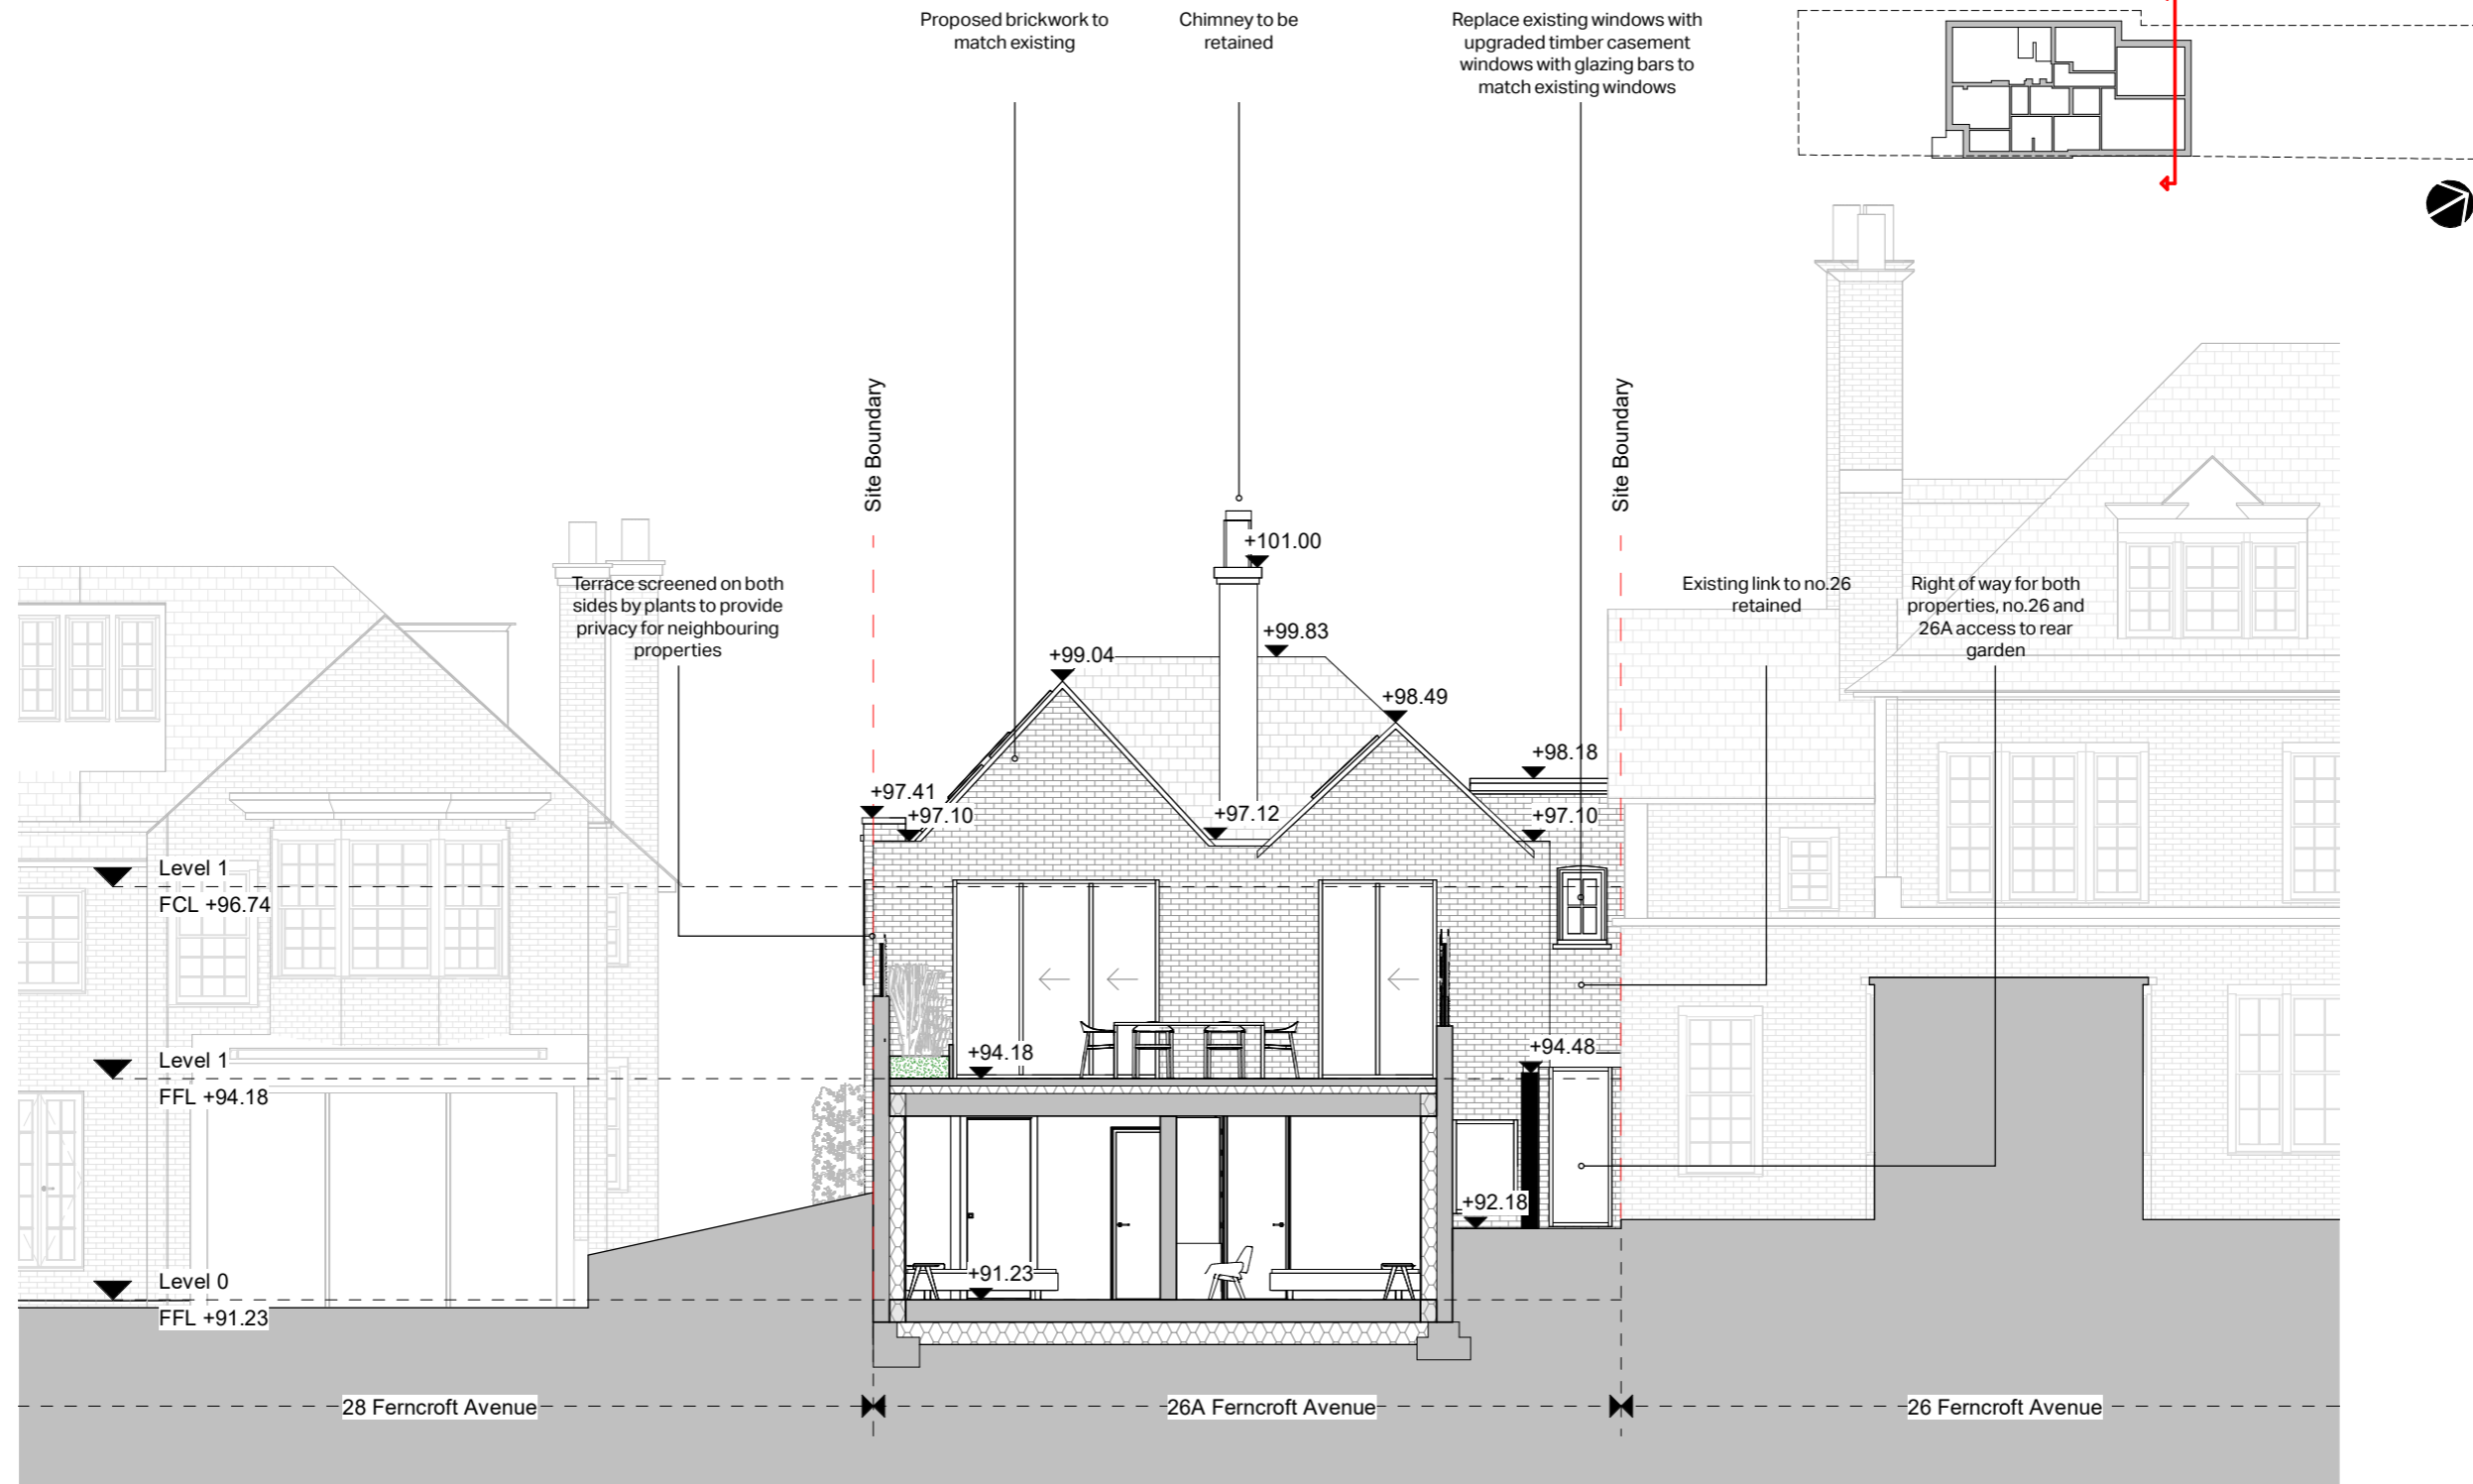


Fig. 112. Proposed Section 03 1:100 @ A3

- Site boundary line (exact boundary TBC)
- Existing structure
- Proposed structure
- ▨ Internal insulation

Proposed Elevations Overview

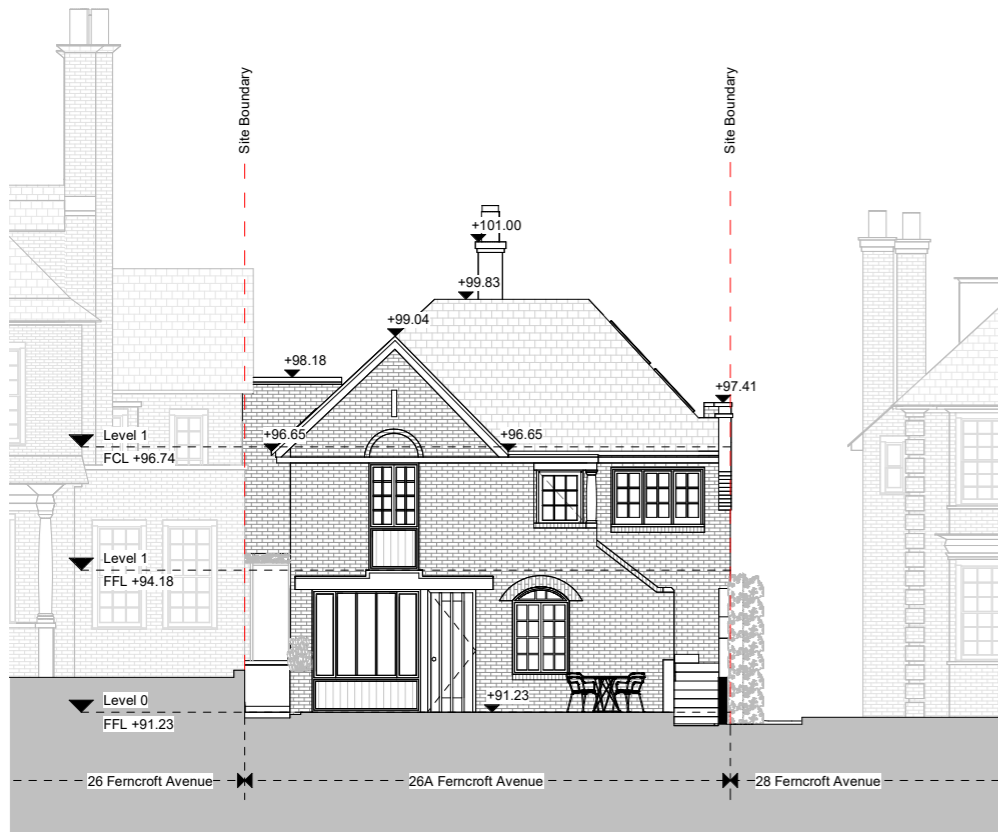


Fig. 113. Proposed South-West Elevation



Fig. 114. Proposed North-West Elevation

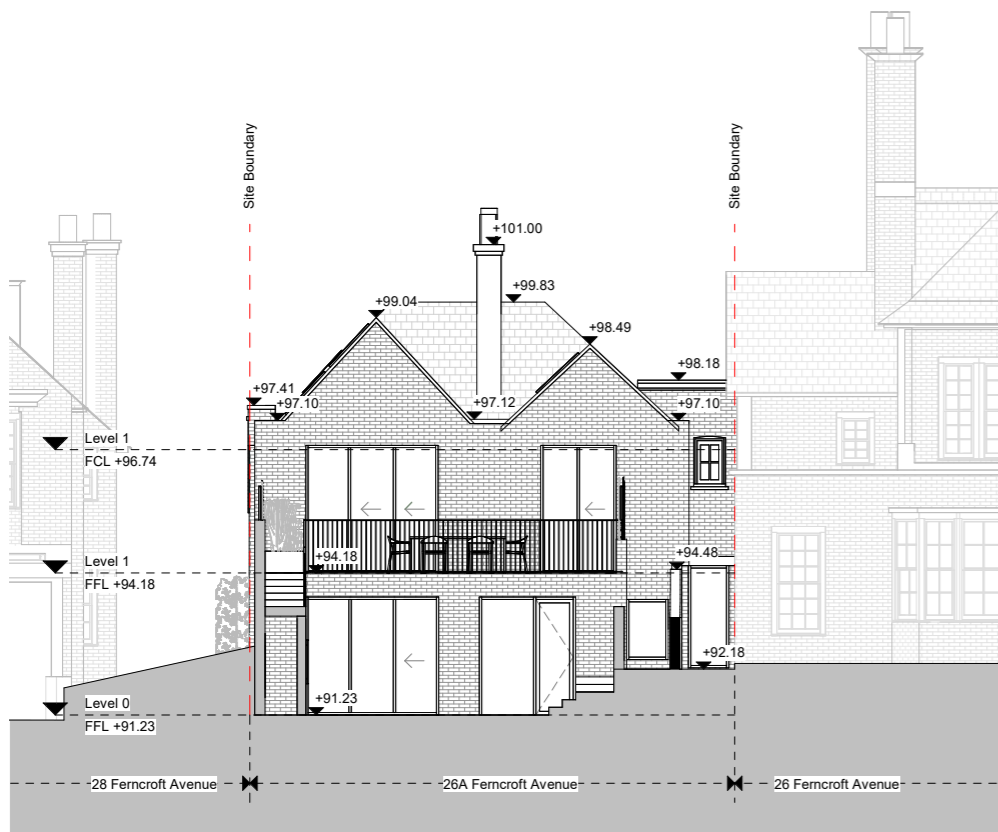


Fig. 115. Proposed North-East Elevation




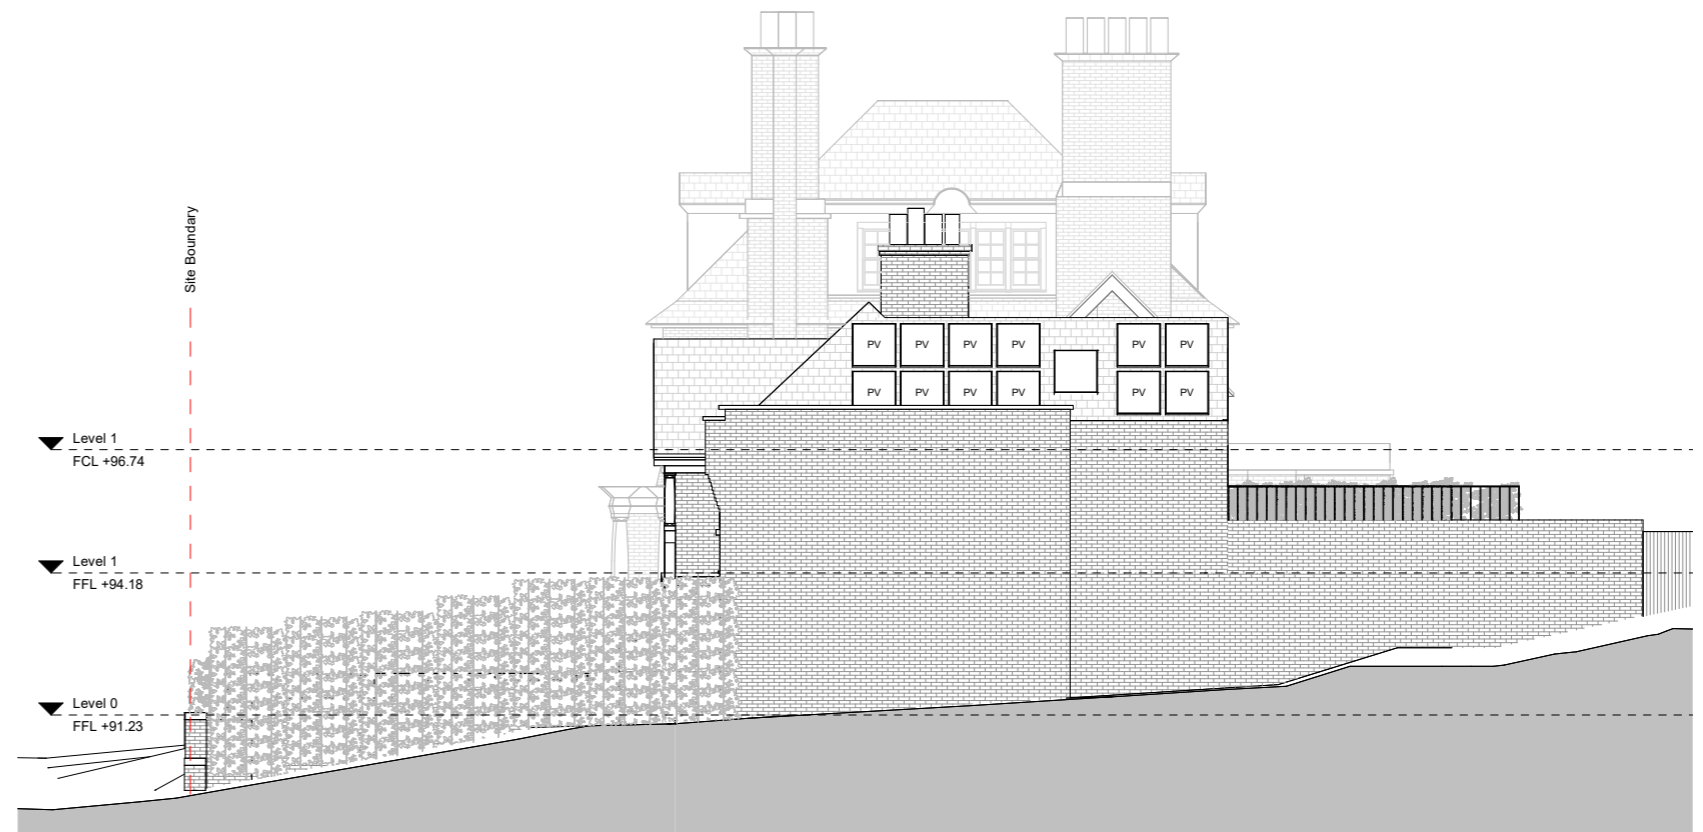


Fig. 116. Proposed South-East Elevation

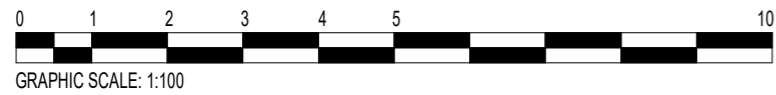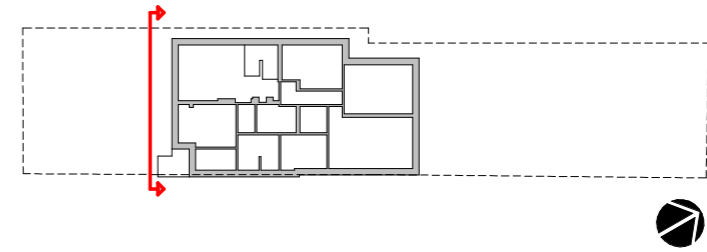

Proposed South-West Elevation

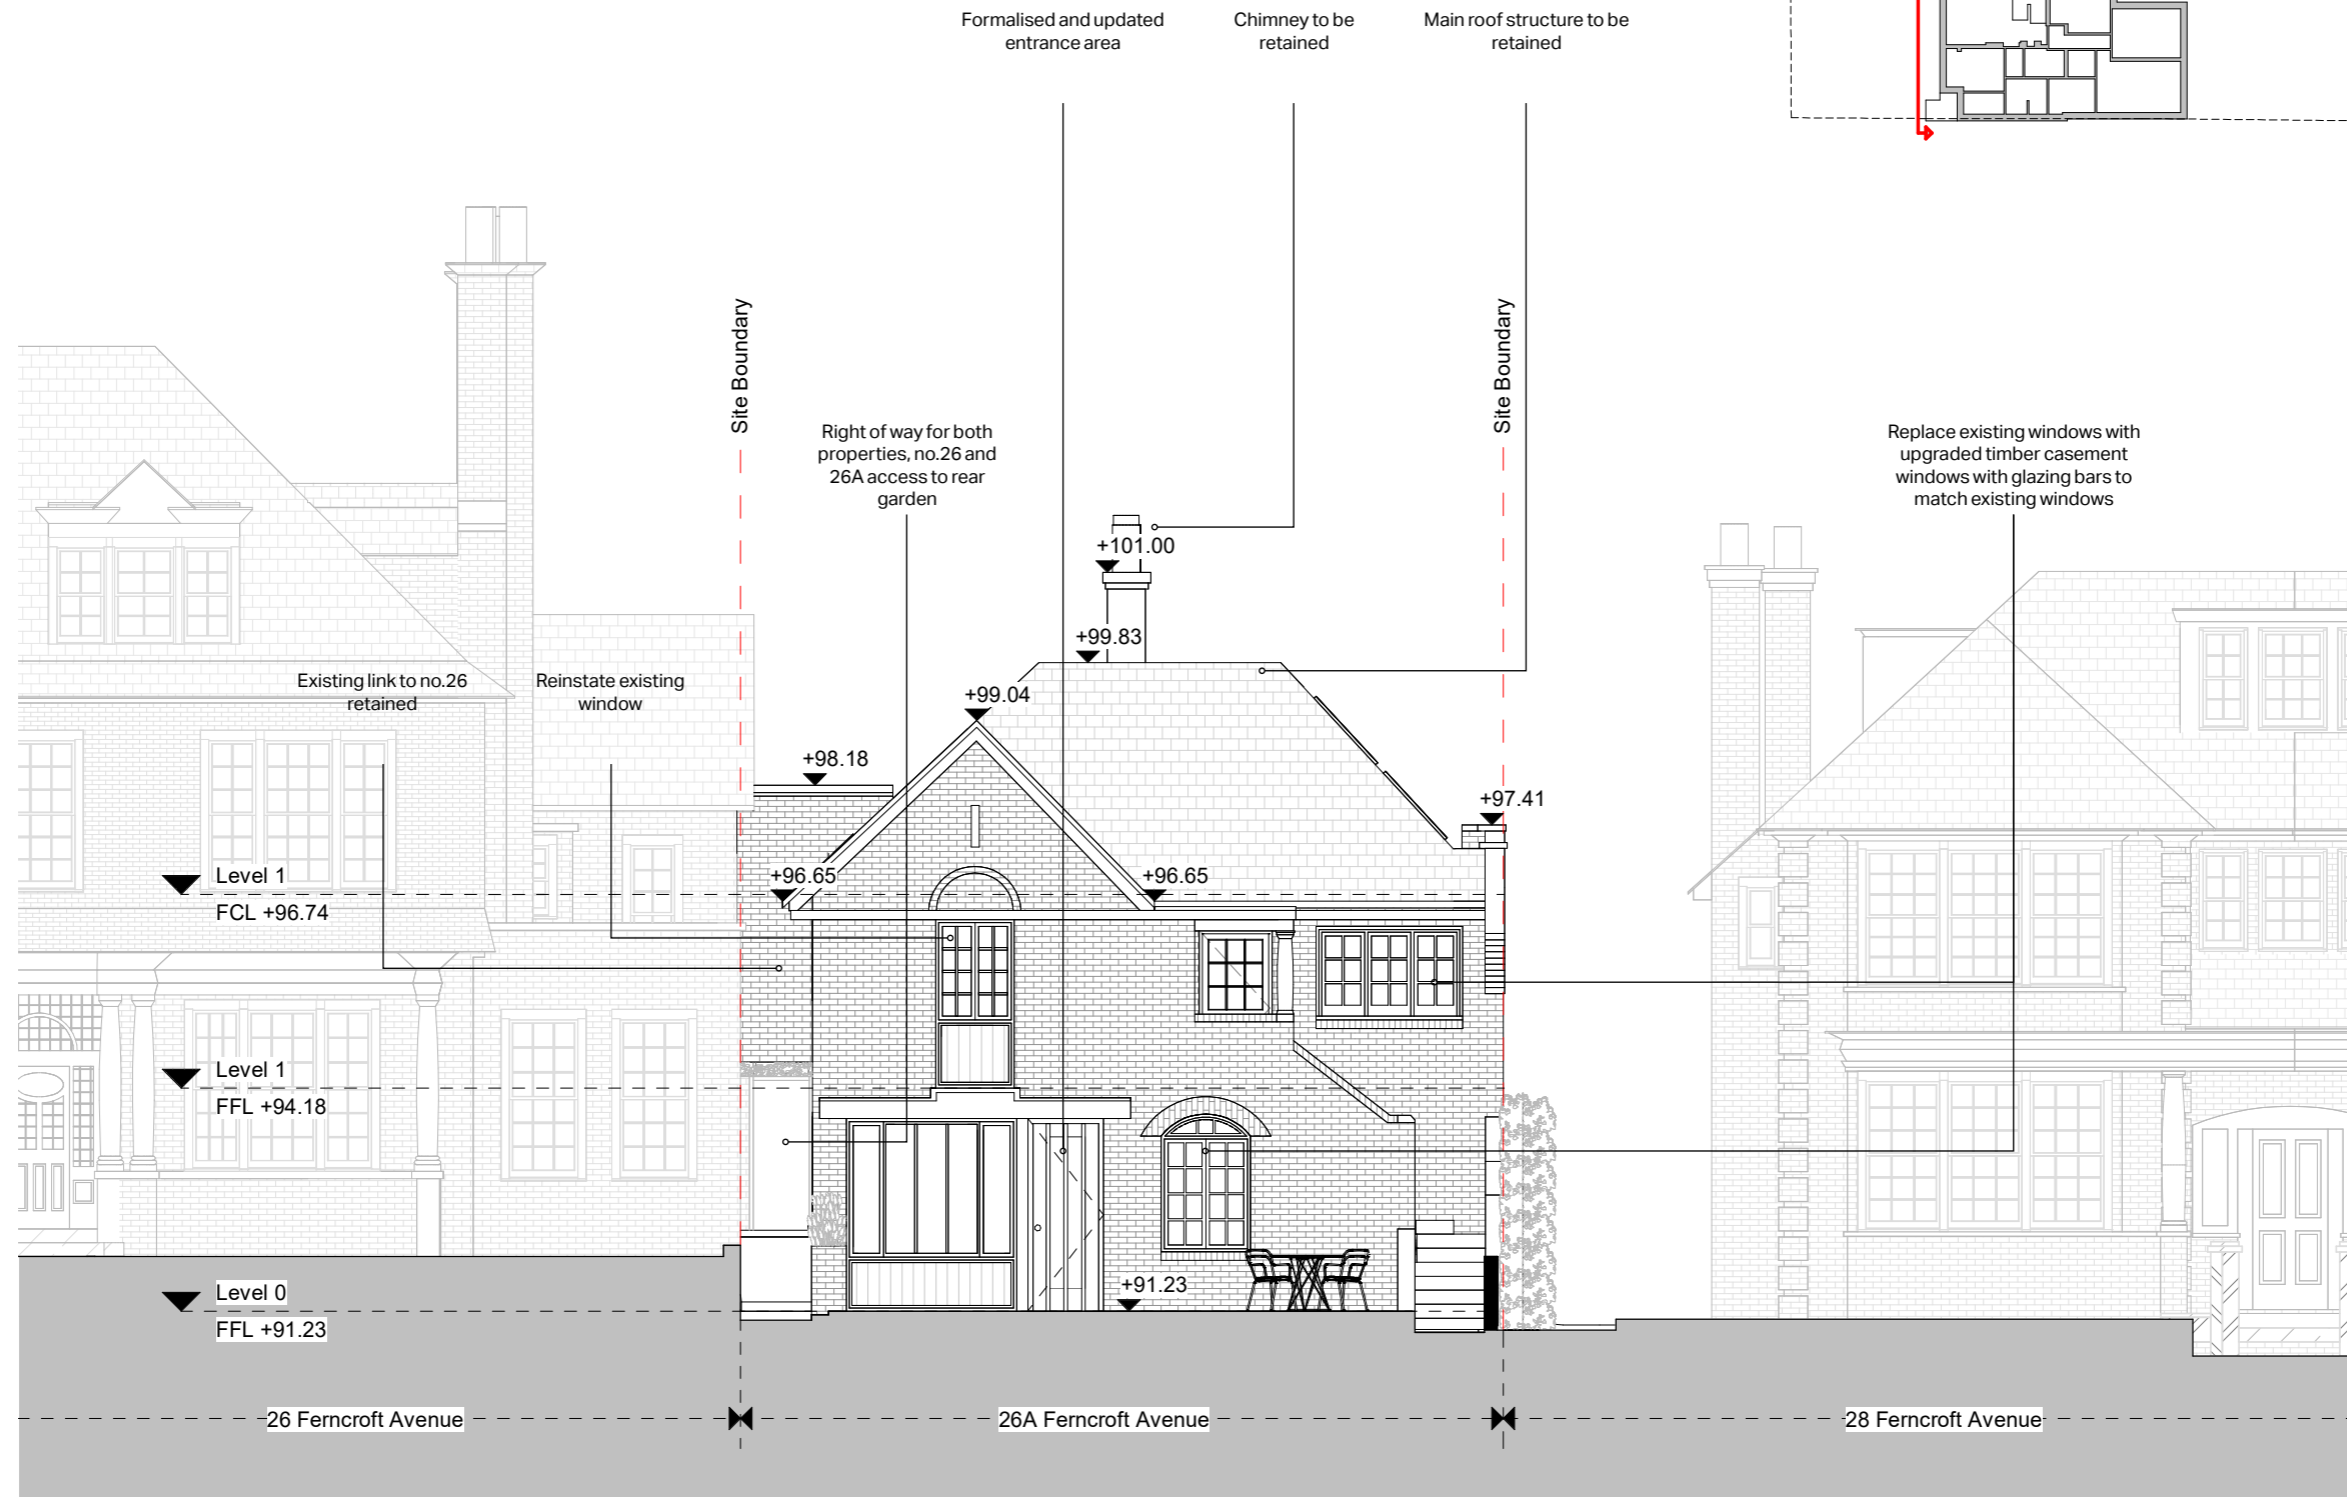

- Site boundary line (exact boundary TBC)
- Existing structure
- Proposed structure
- Internal insulation

Fig. 117. Proposed South-West Elevation 1:100 @ A3

Proposed North-West Elevation

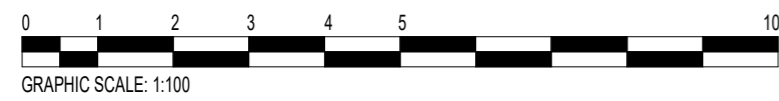
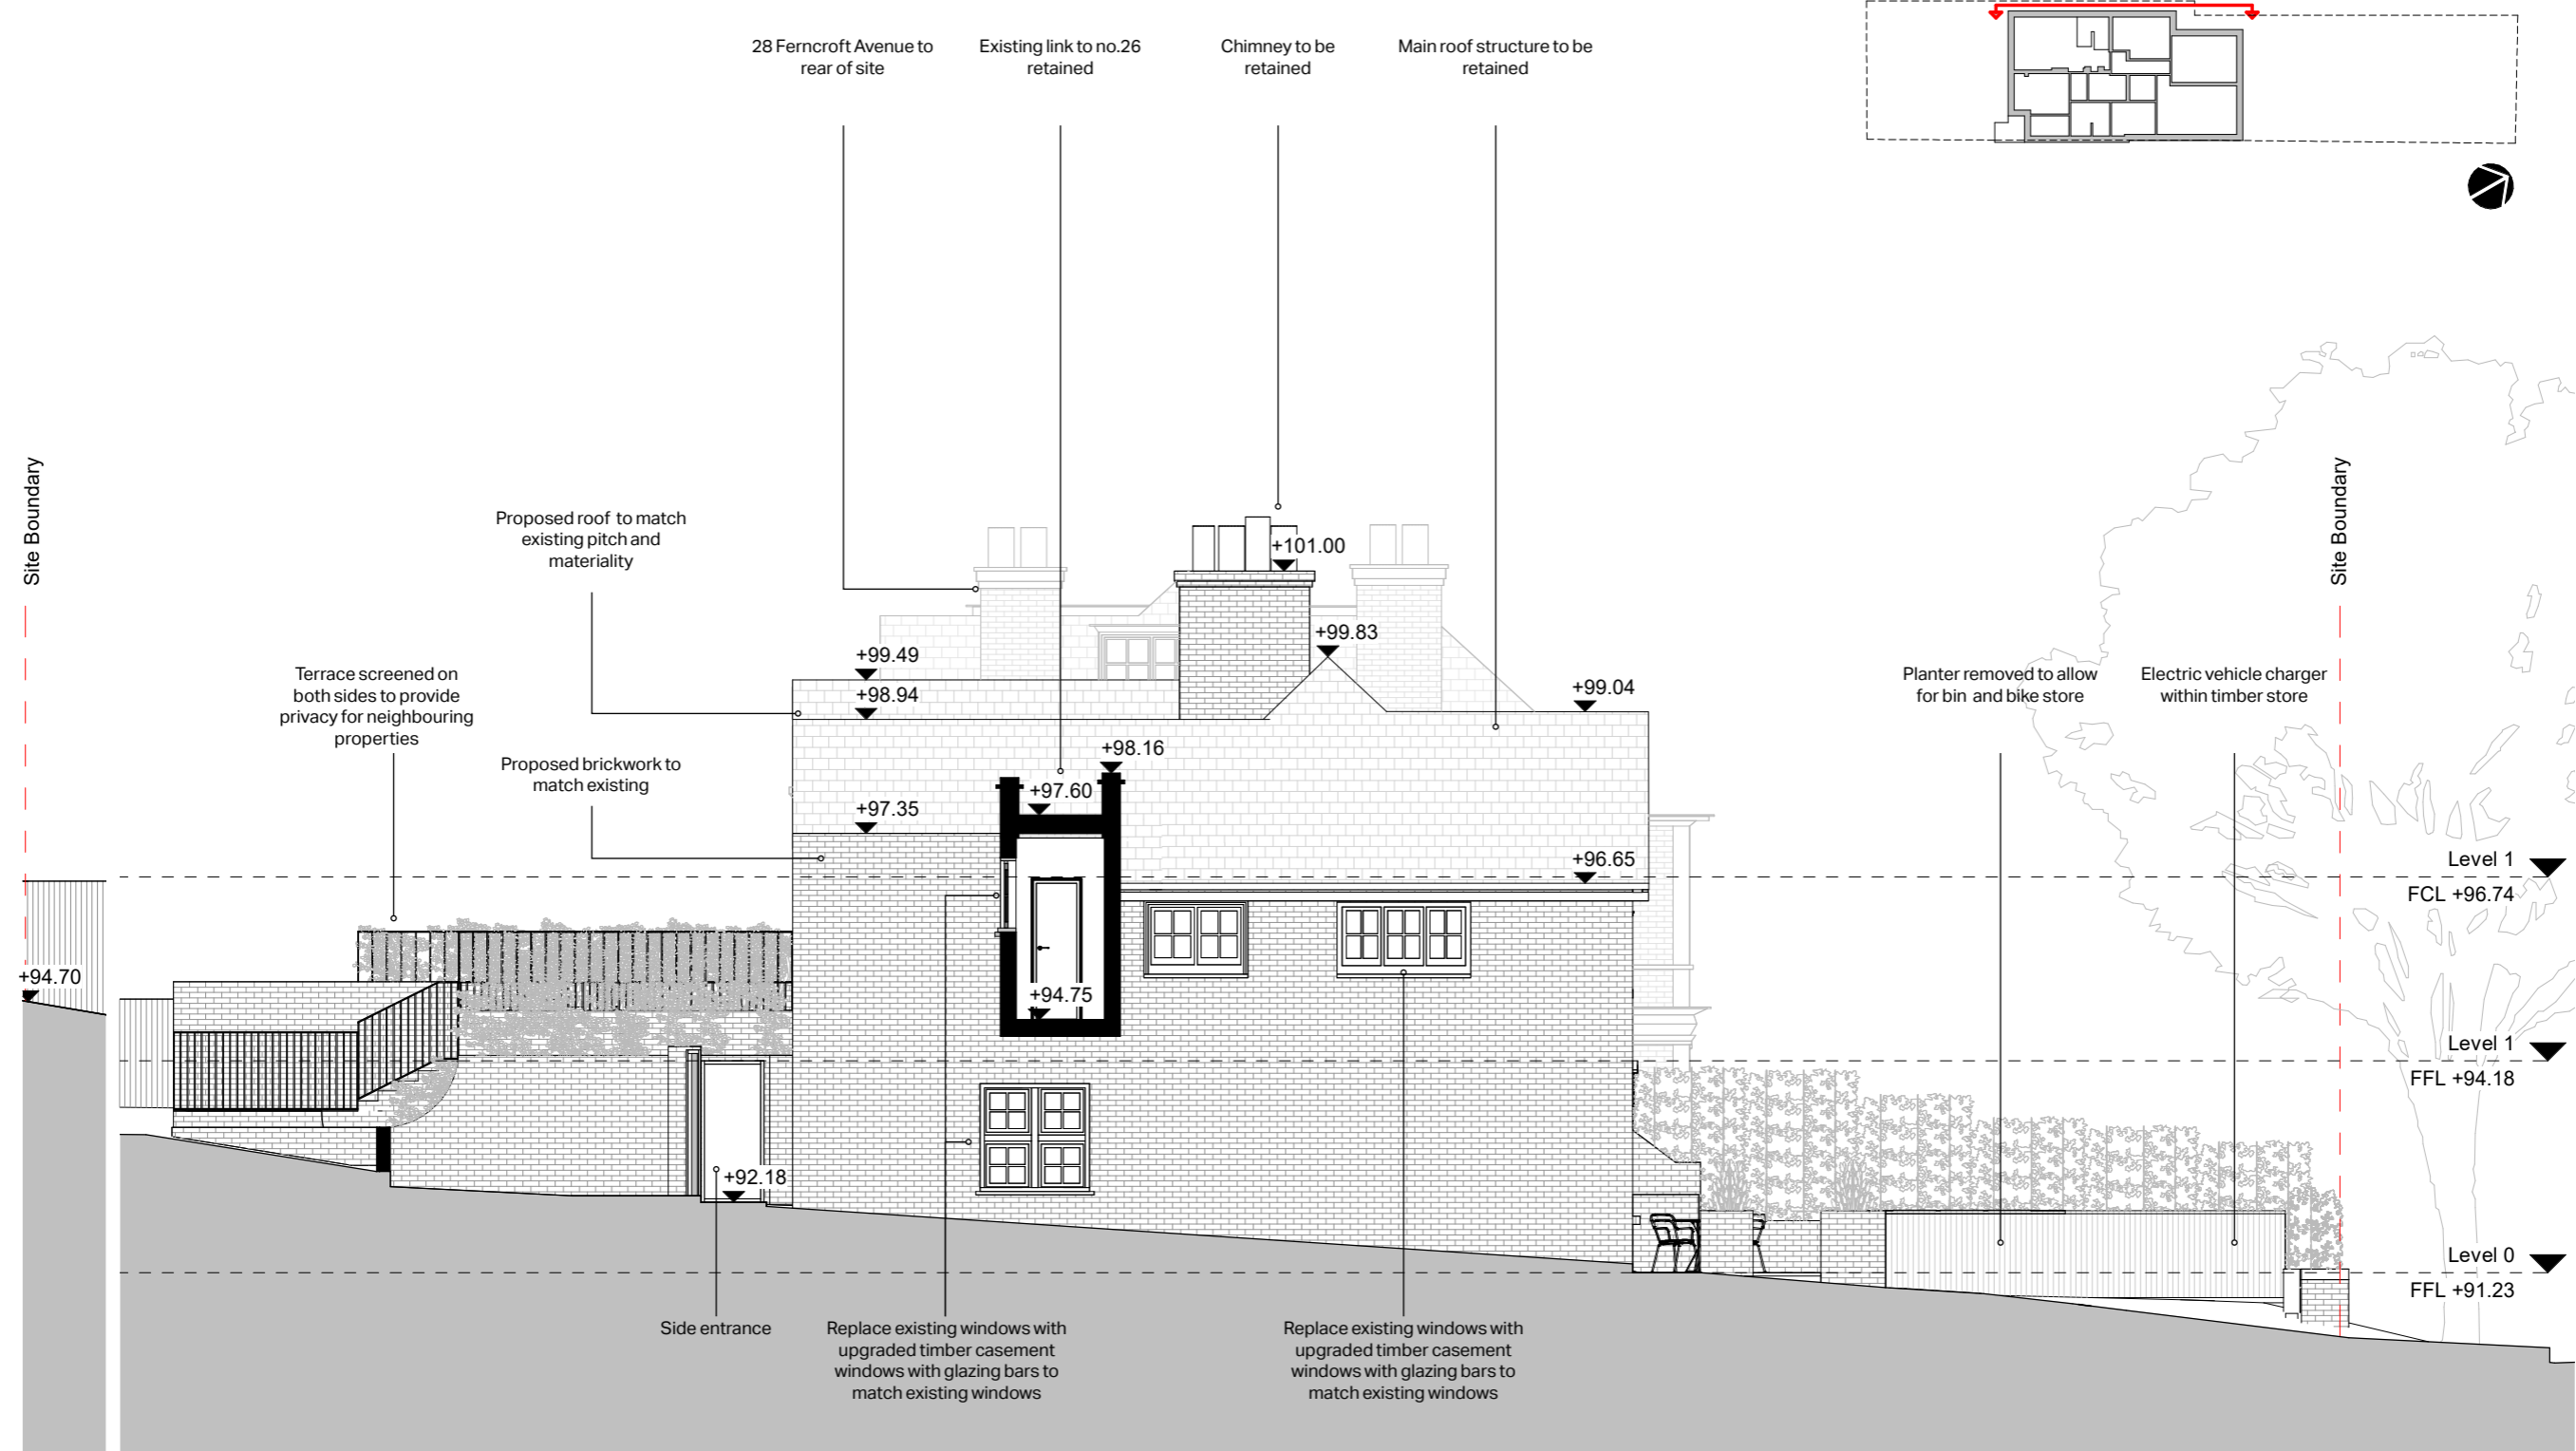


Fig. 118. Proposed North-West Elevation 1:100 @ A3

Proposed North-East Elevation






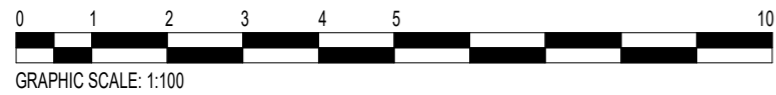


Fig. 119: Proposed North-East Elevation 1:100 @ A3

- Site boundary line (exact boundary TBC)
- Existing structure
- Proposed structure
- Internal insulation

Proposed South-East Elevation

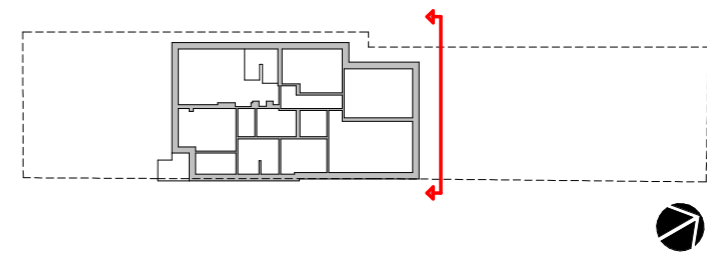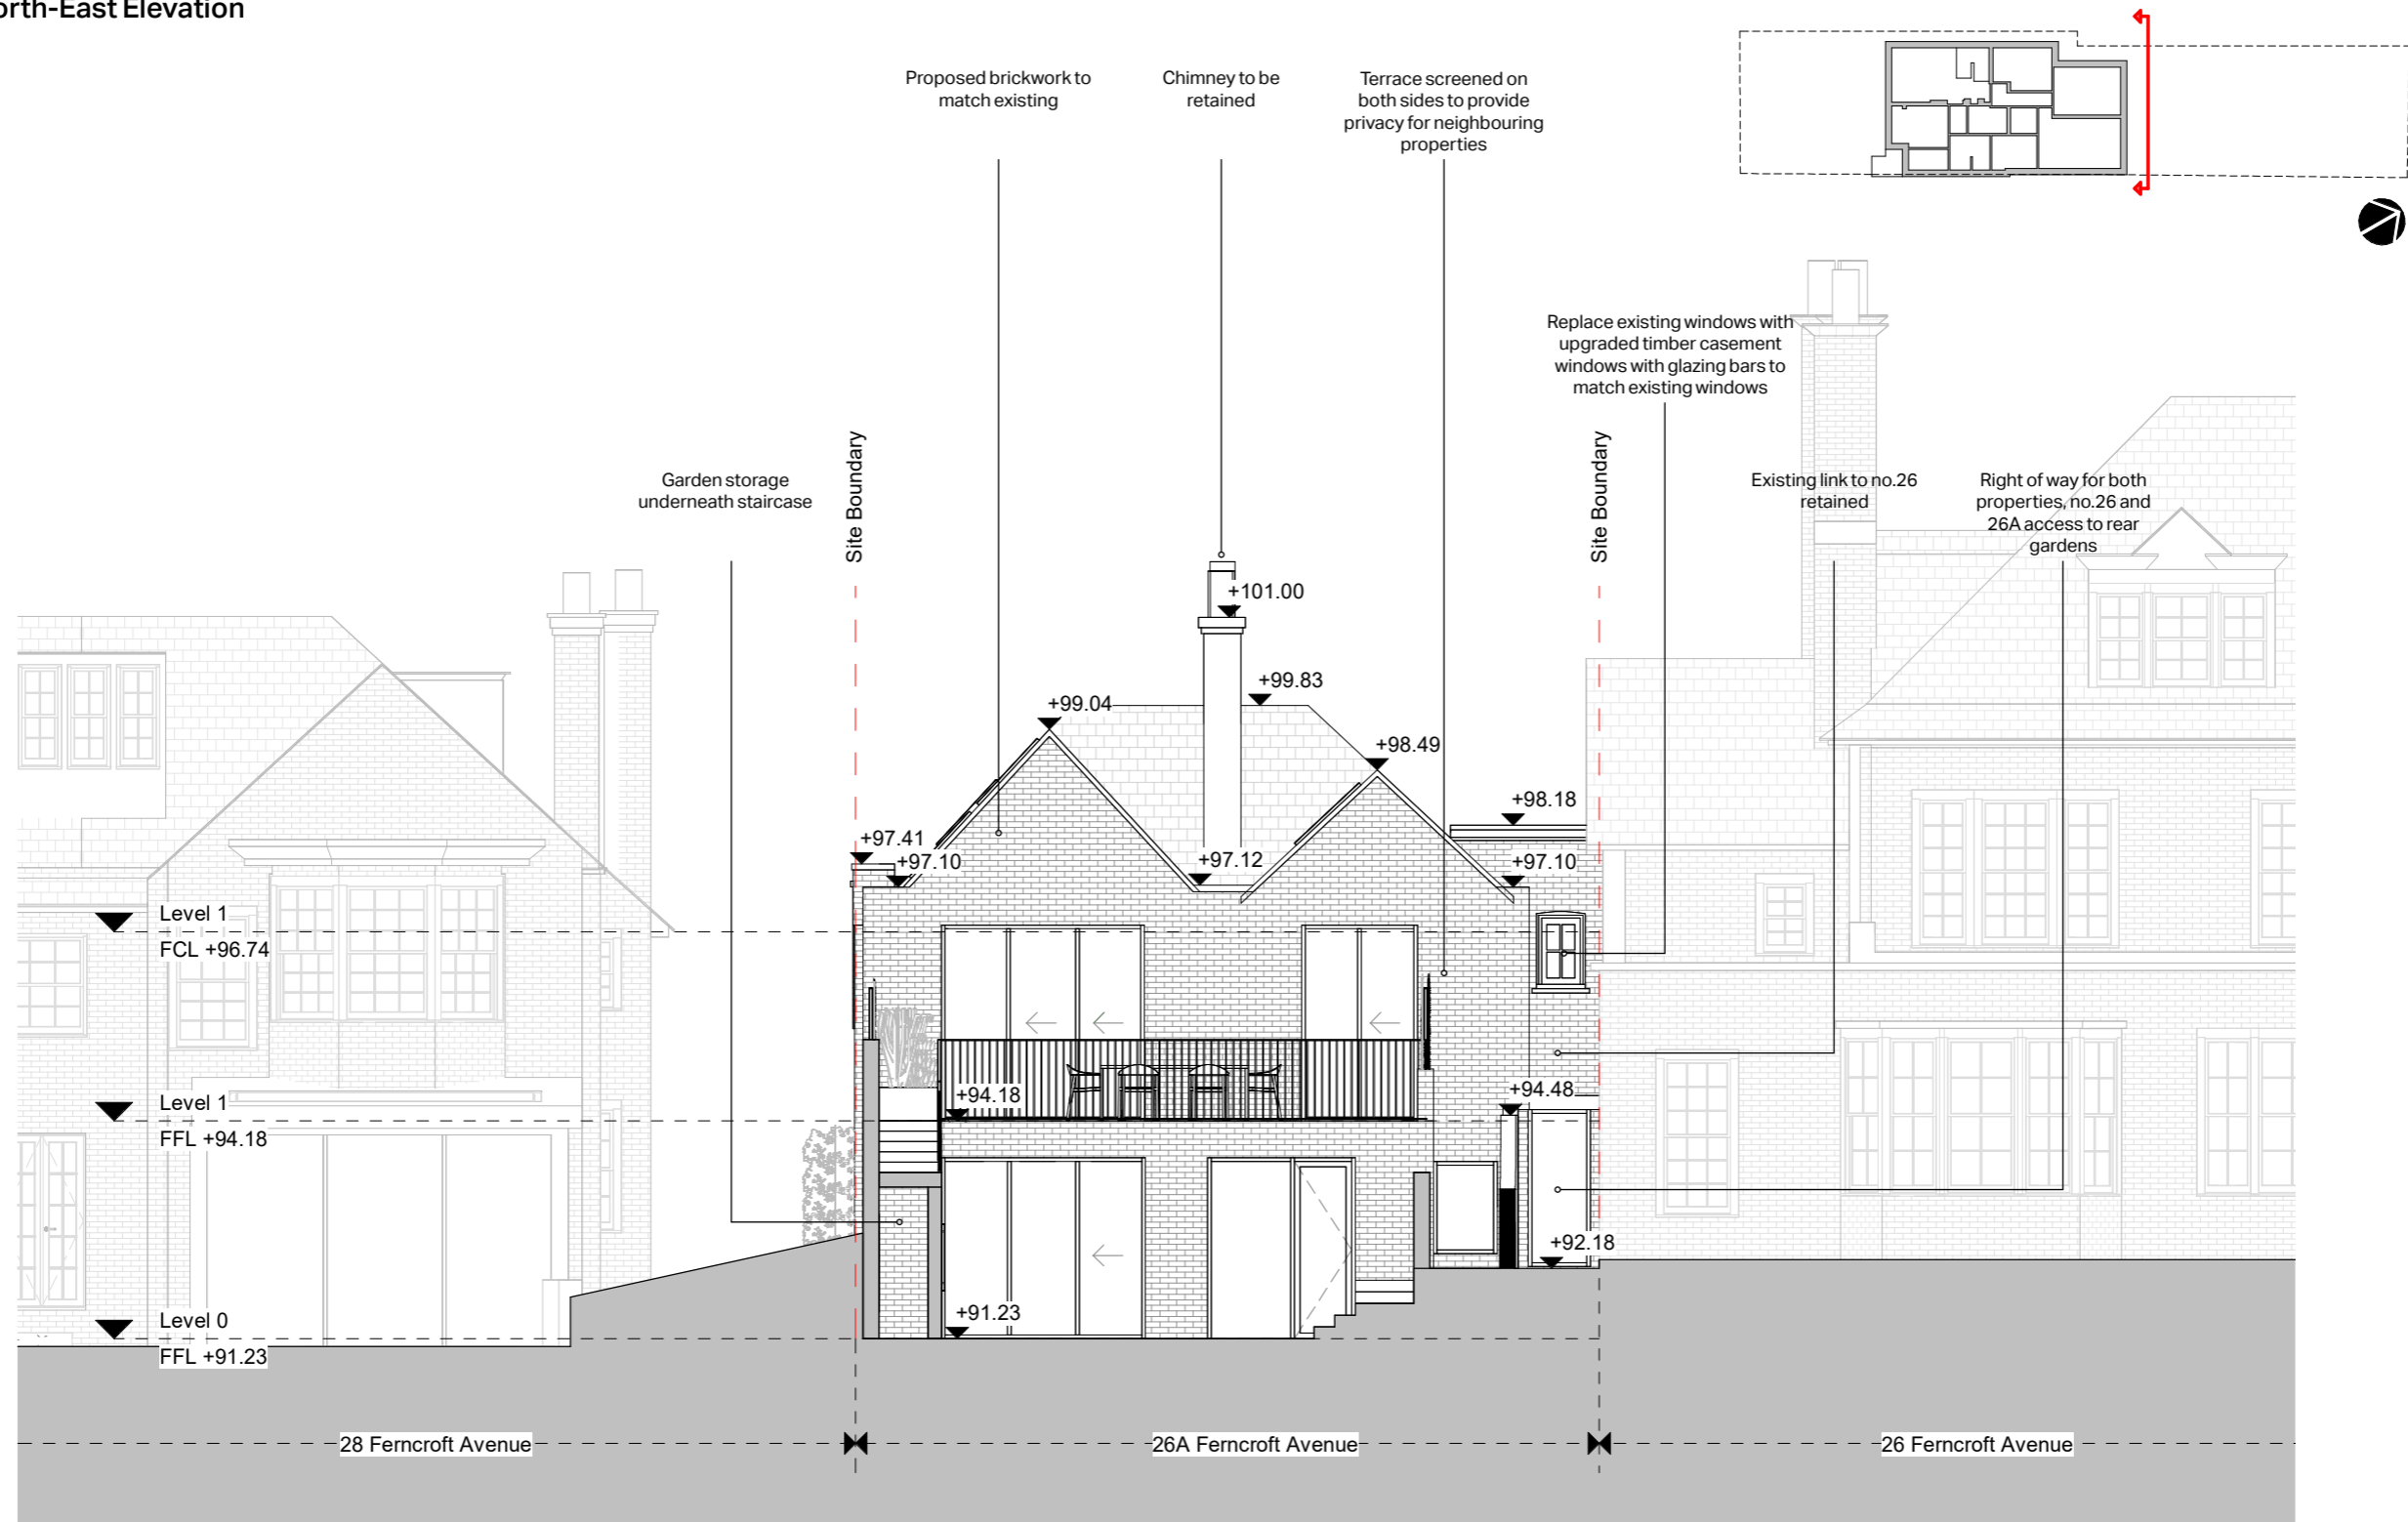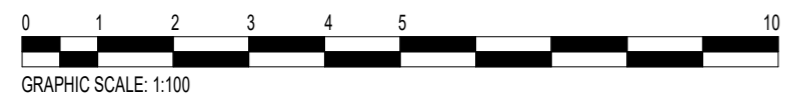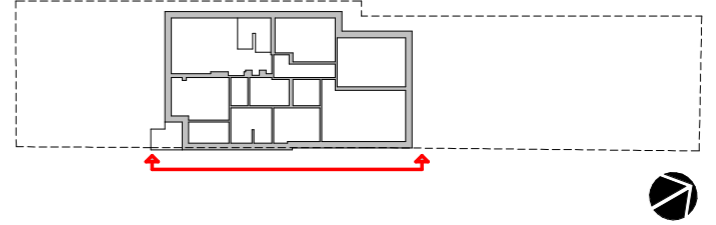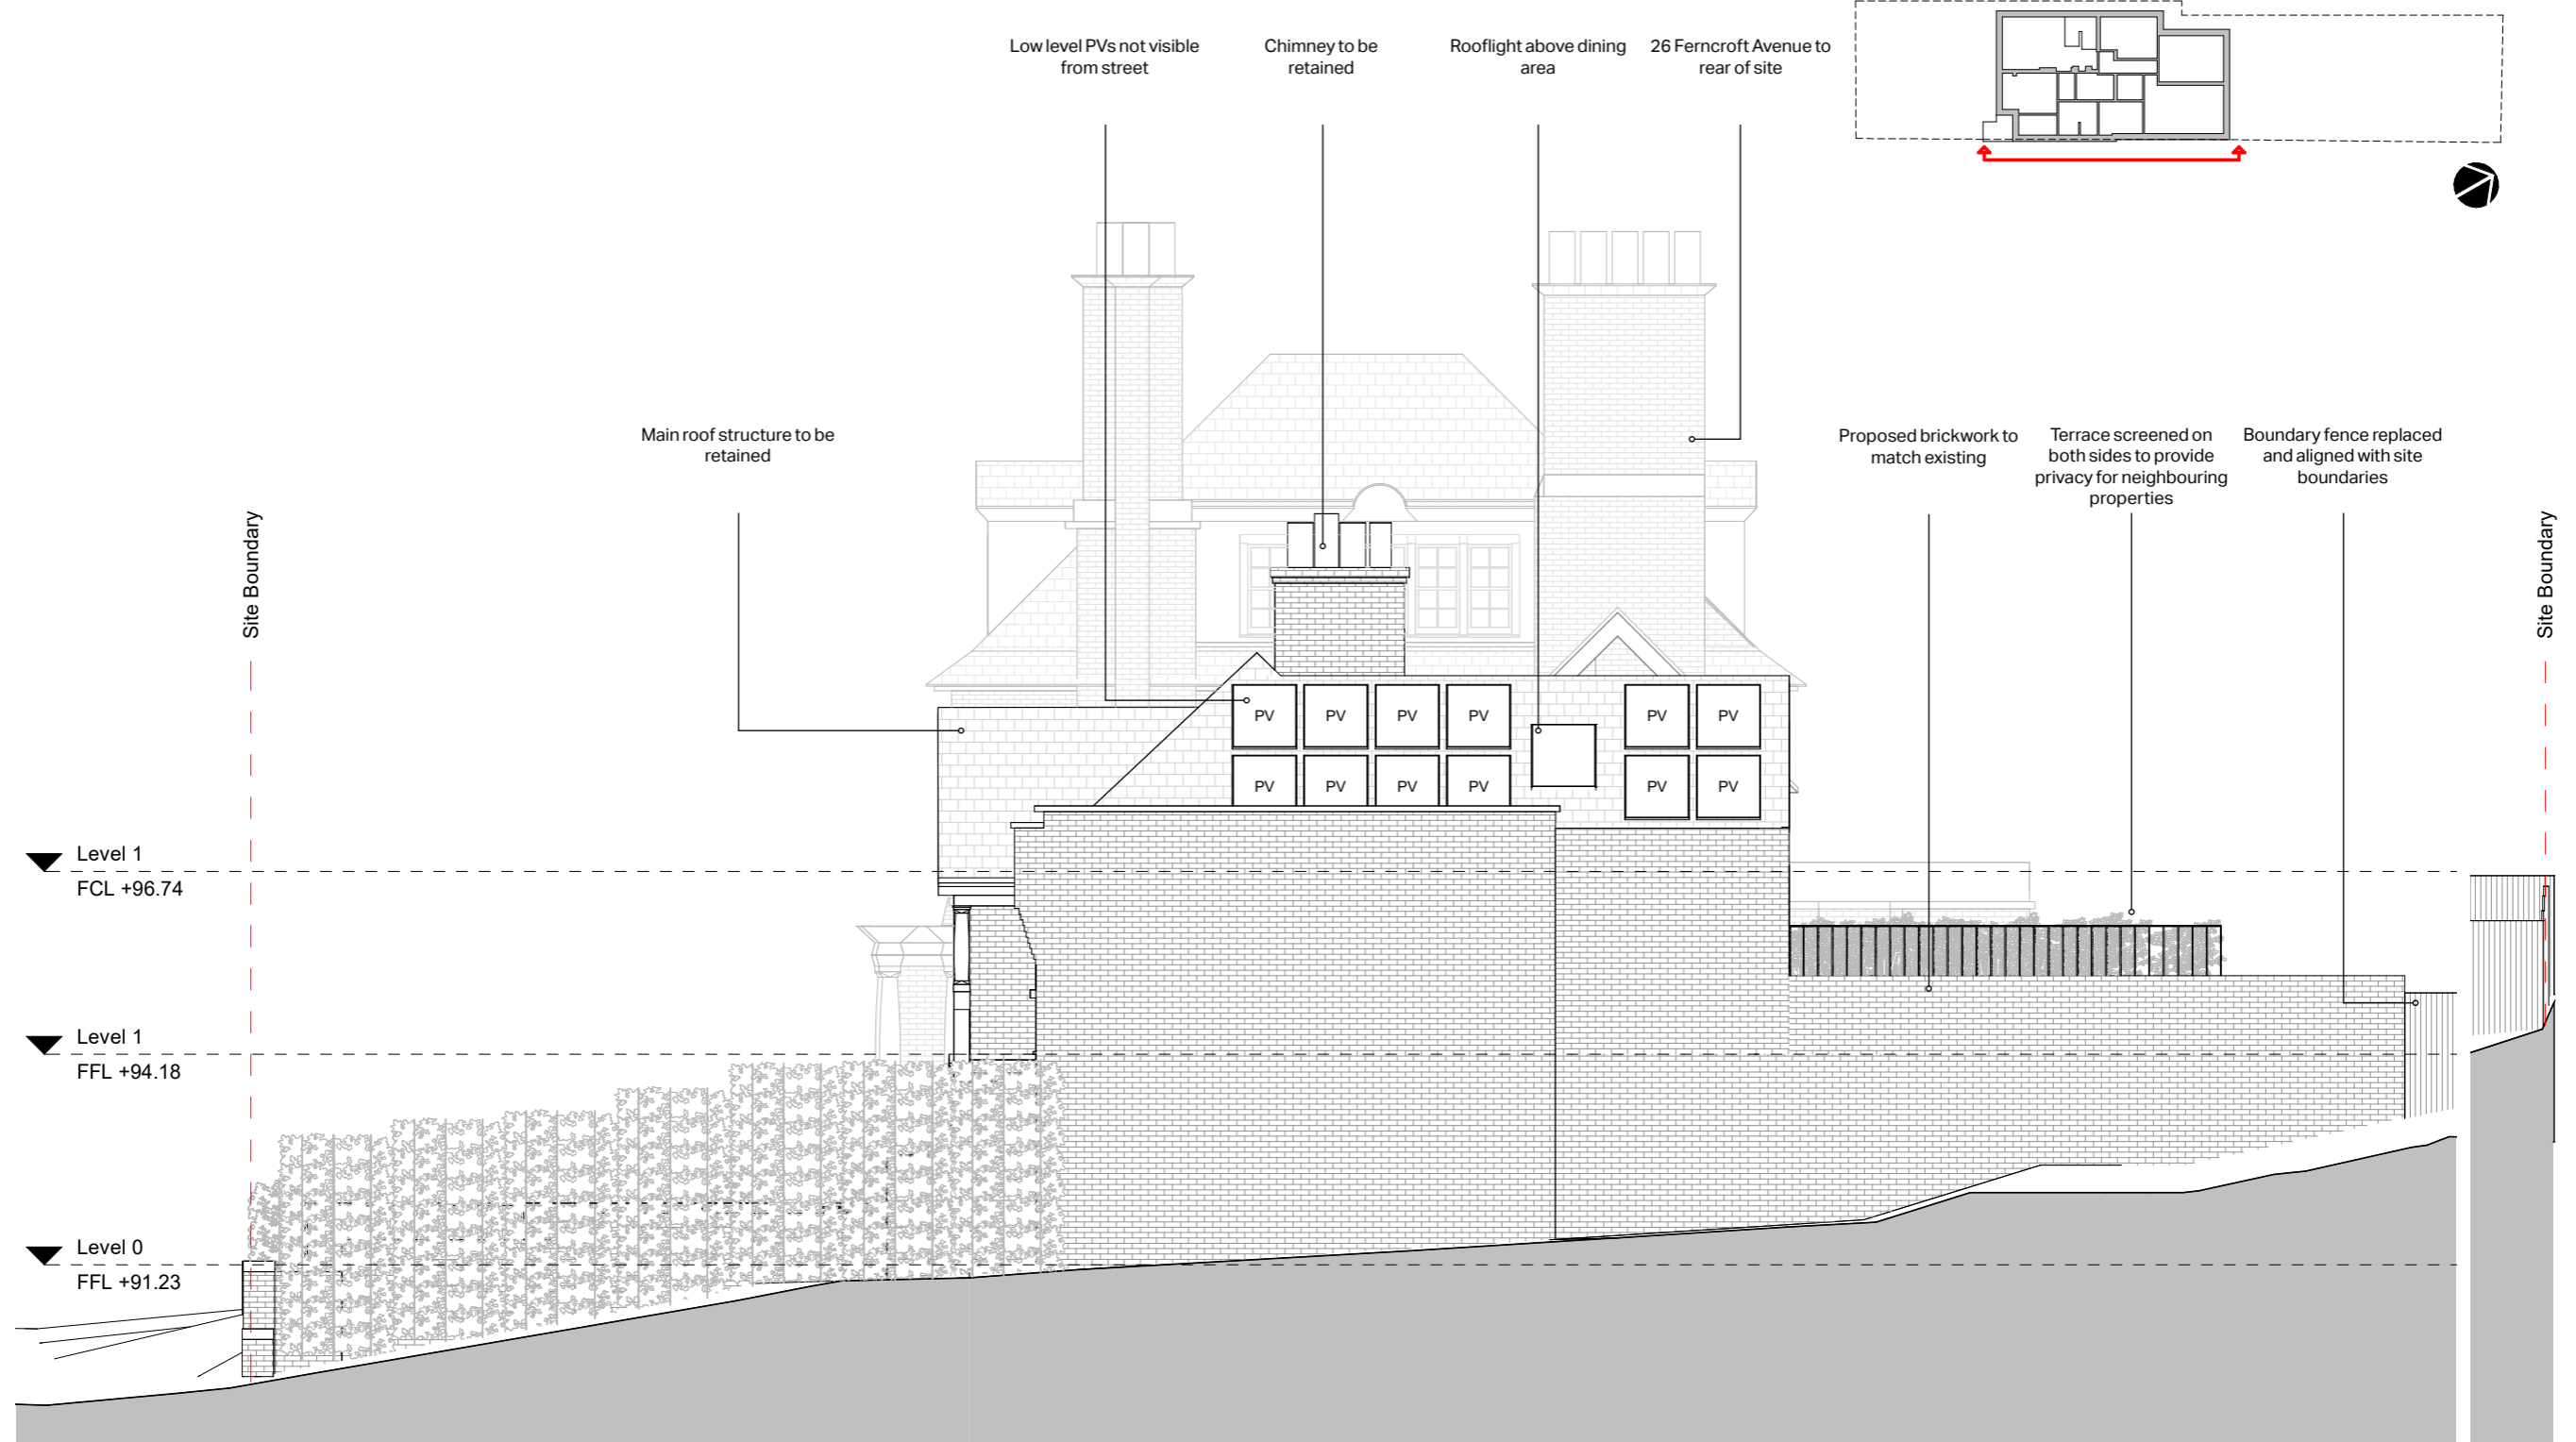

- Site boundary line (exact boundary TBC)
- Existing structure
- Proposed structure
- ▨ Internal insulation

Fig. 120. Proposed South-East Elevation 1:100 @ A3