
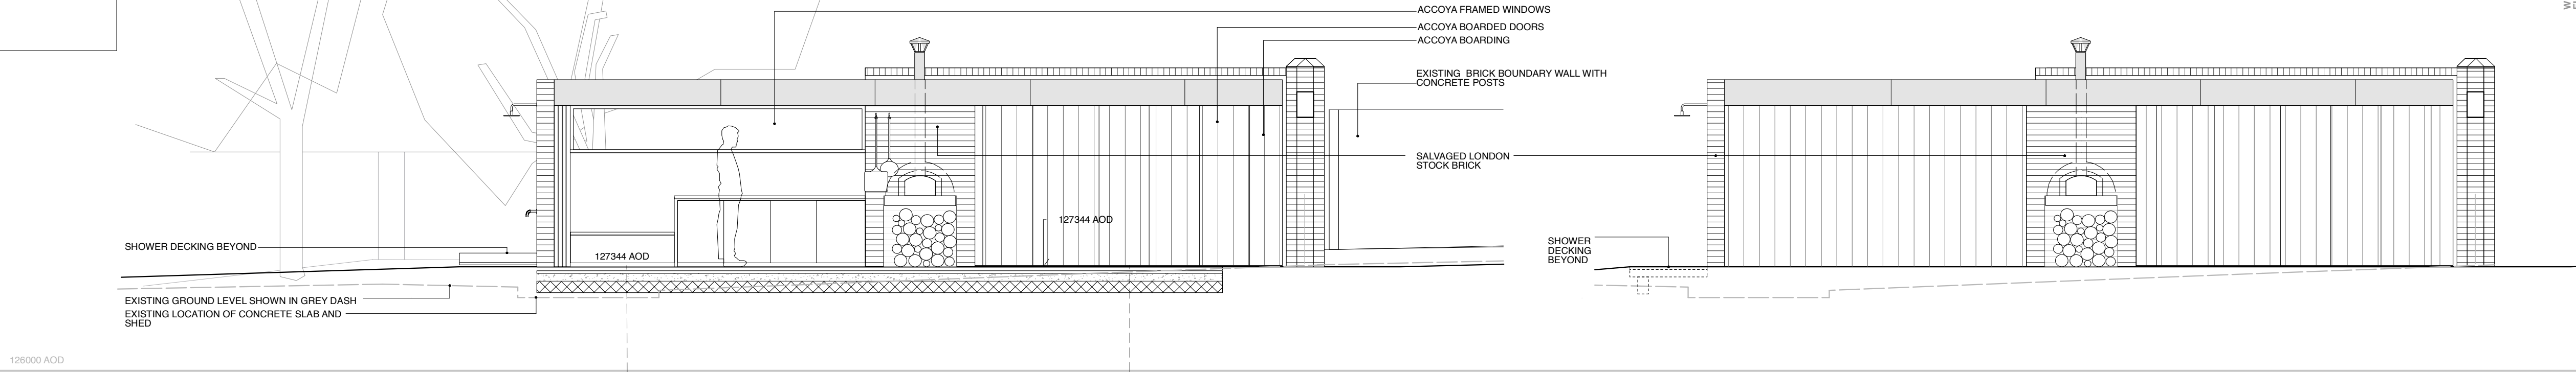


KEY

- LEVEL ABOVE ORDNANCE DATUM
- EXISTING BRICKWORK
- NEW BRICKWORK
- SUSPENDED SLAB ON VENTIFORM
- SLAB TO LANDSCAPE DETAIL
- RAFT SLAB ON HARDWARE
- CONCRETE FOOTING
- PROPOSED DEMOLITIONS
- SITE BOUNDARY




LOCATION PLAN
1:100

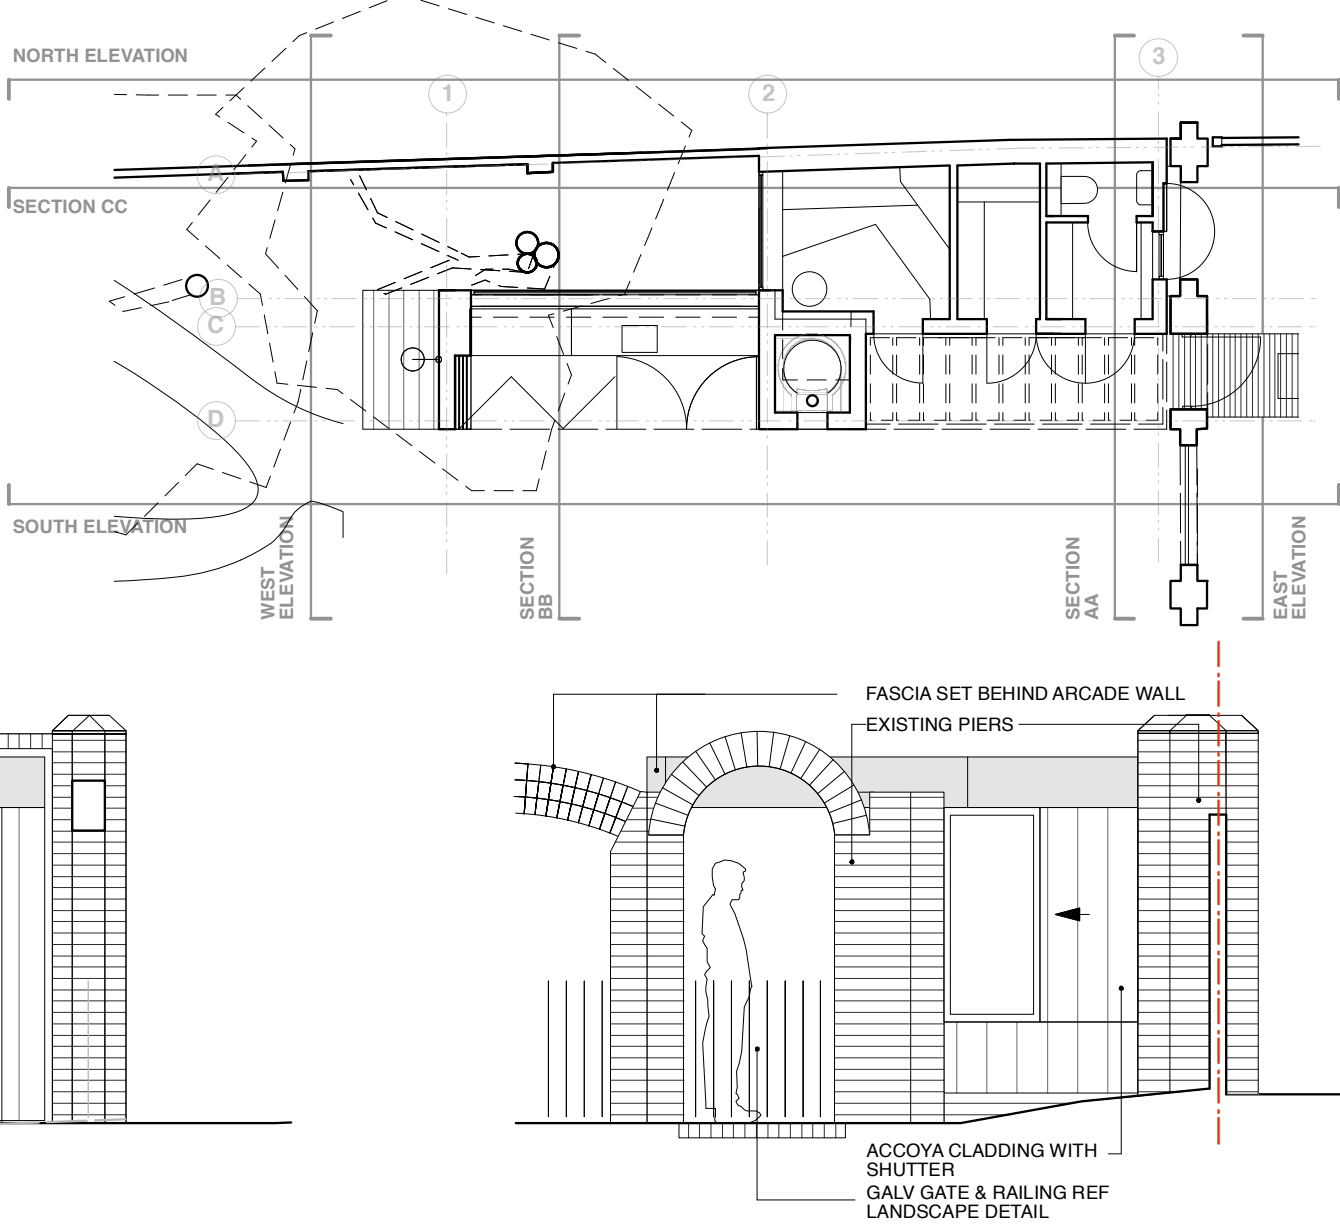

SOUTH ELEVATION

SOUTH ELEVATION
(SHUTTERS CLOSED)


EAST ELEVATION

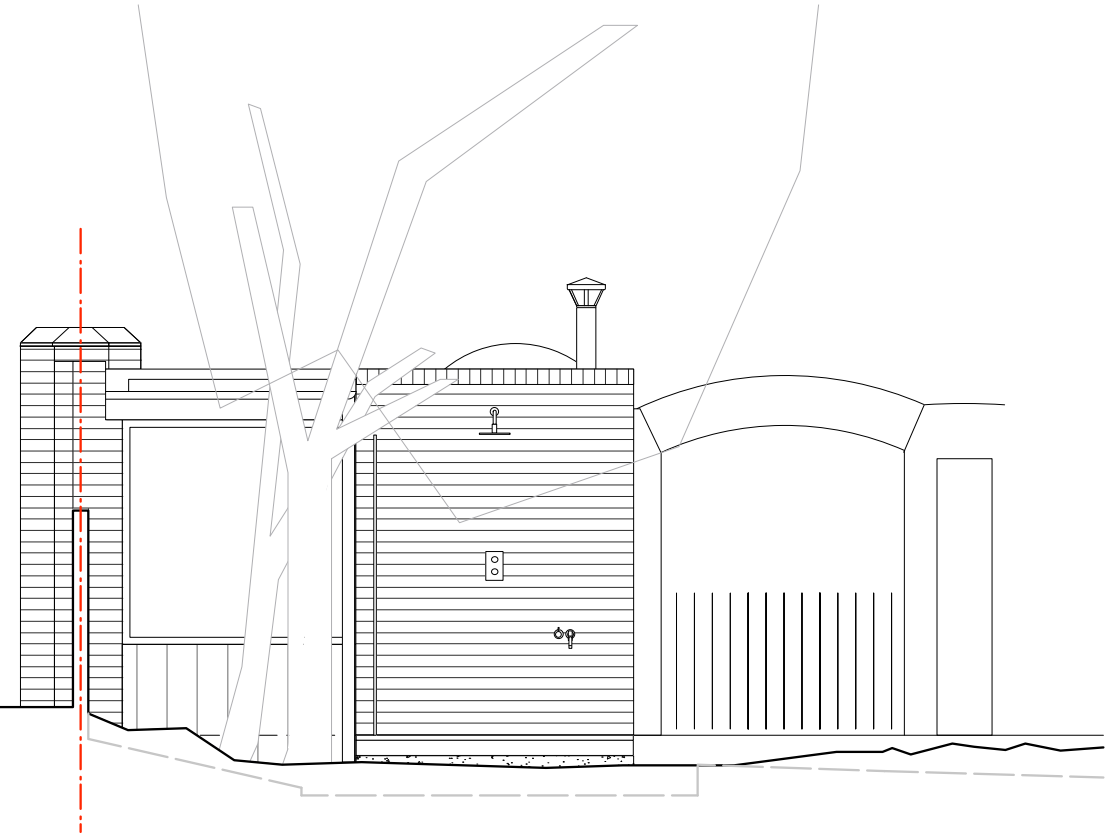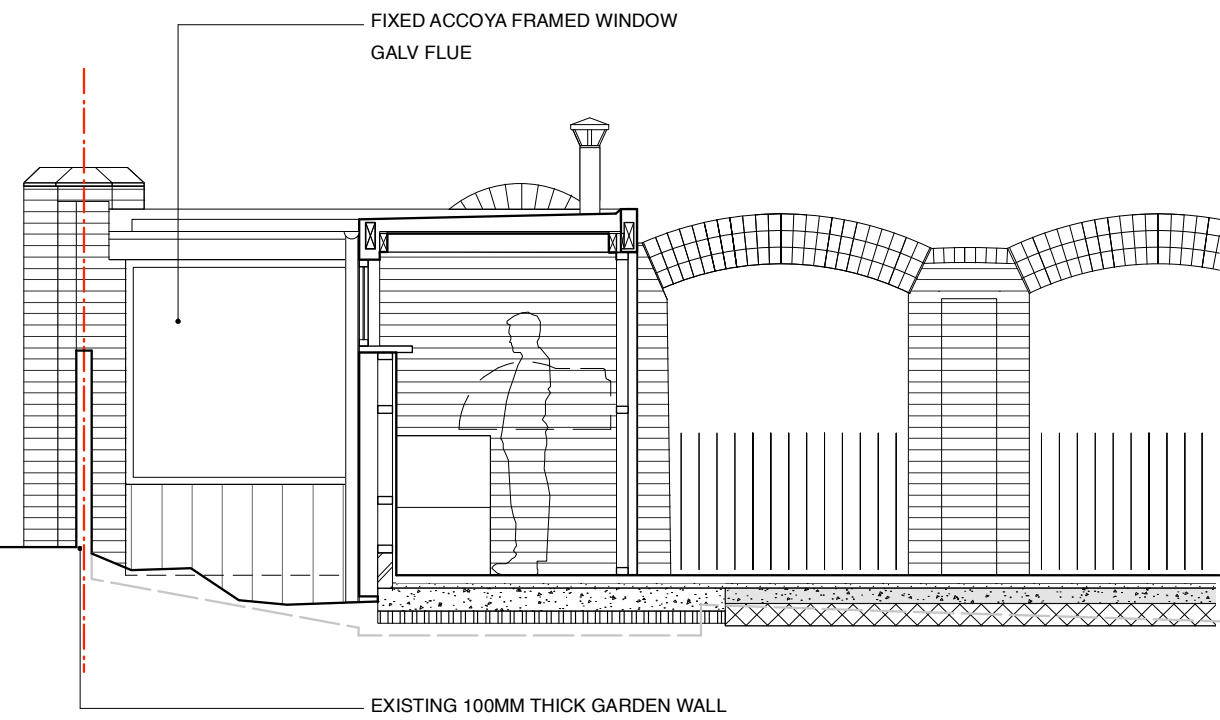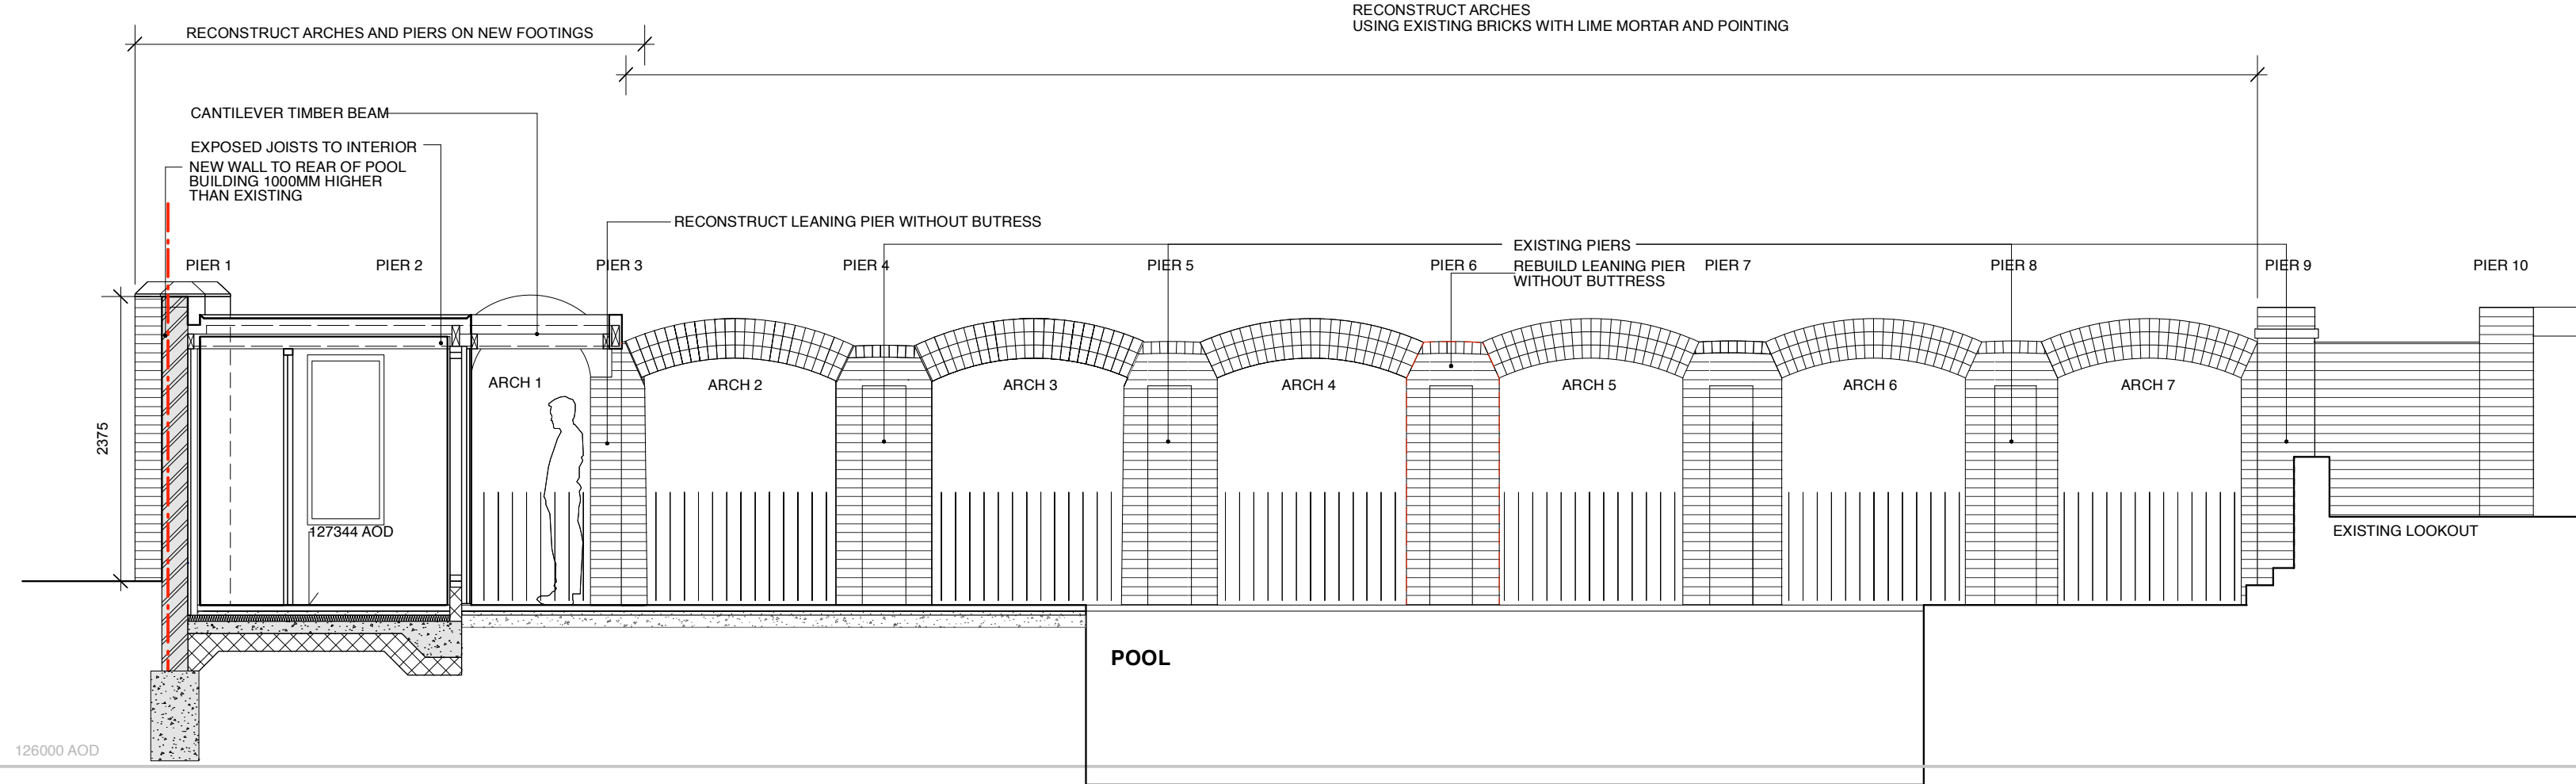


AA

BB


WEST ELEVATION

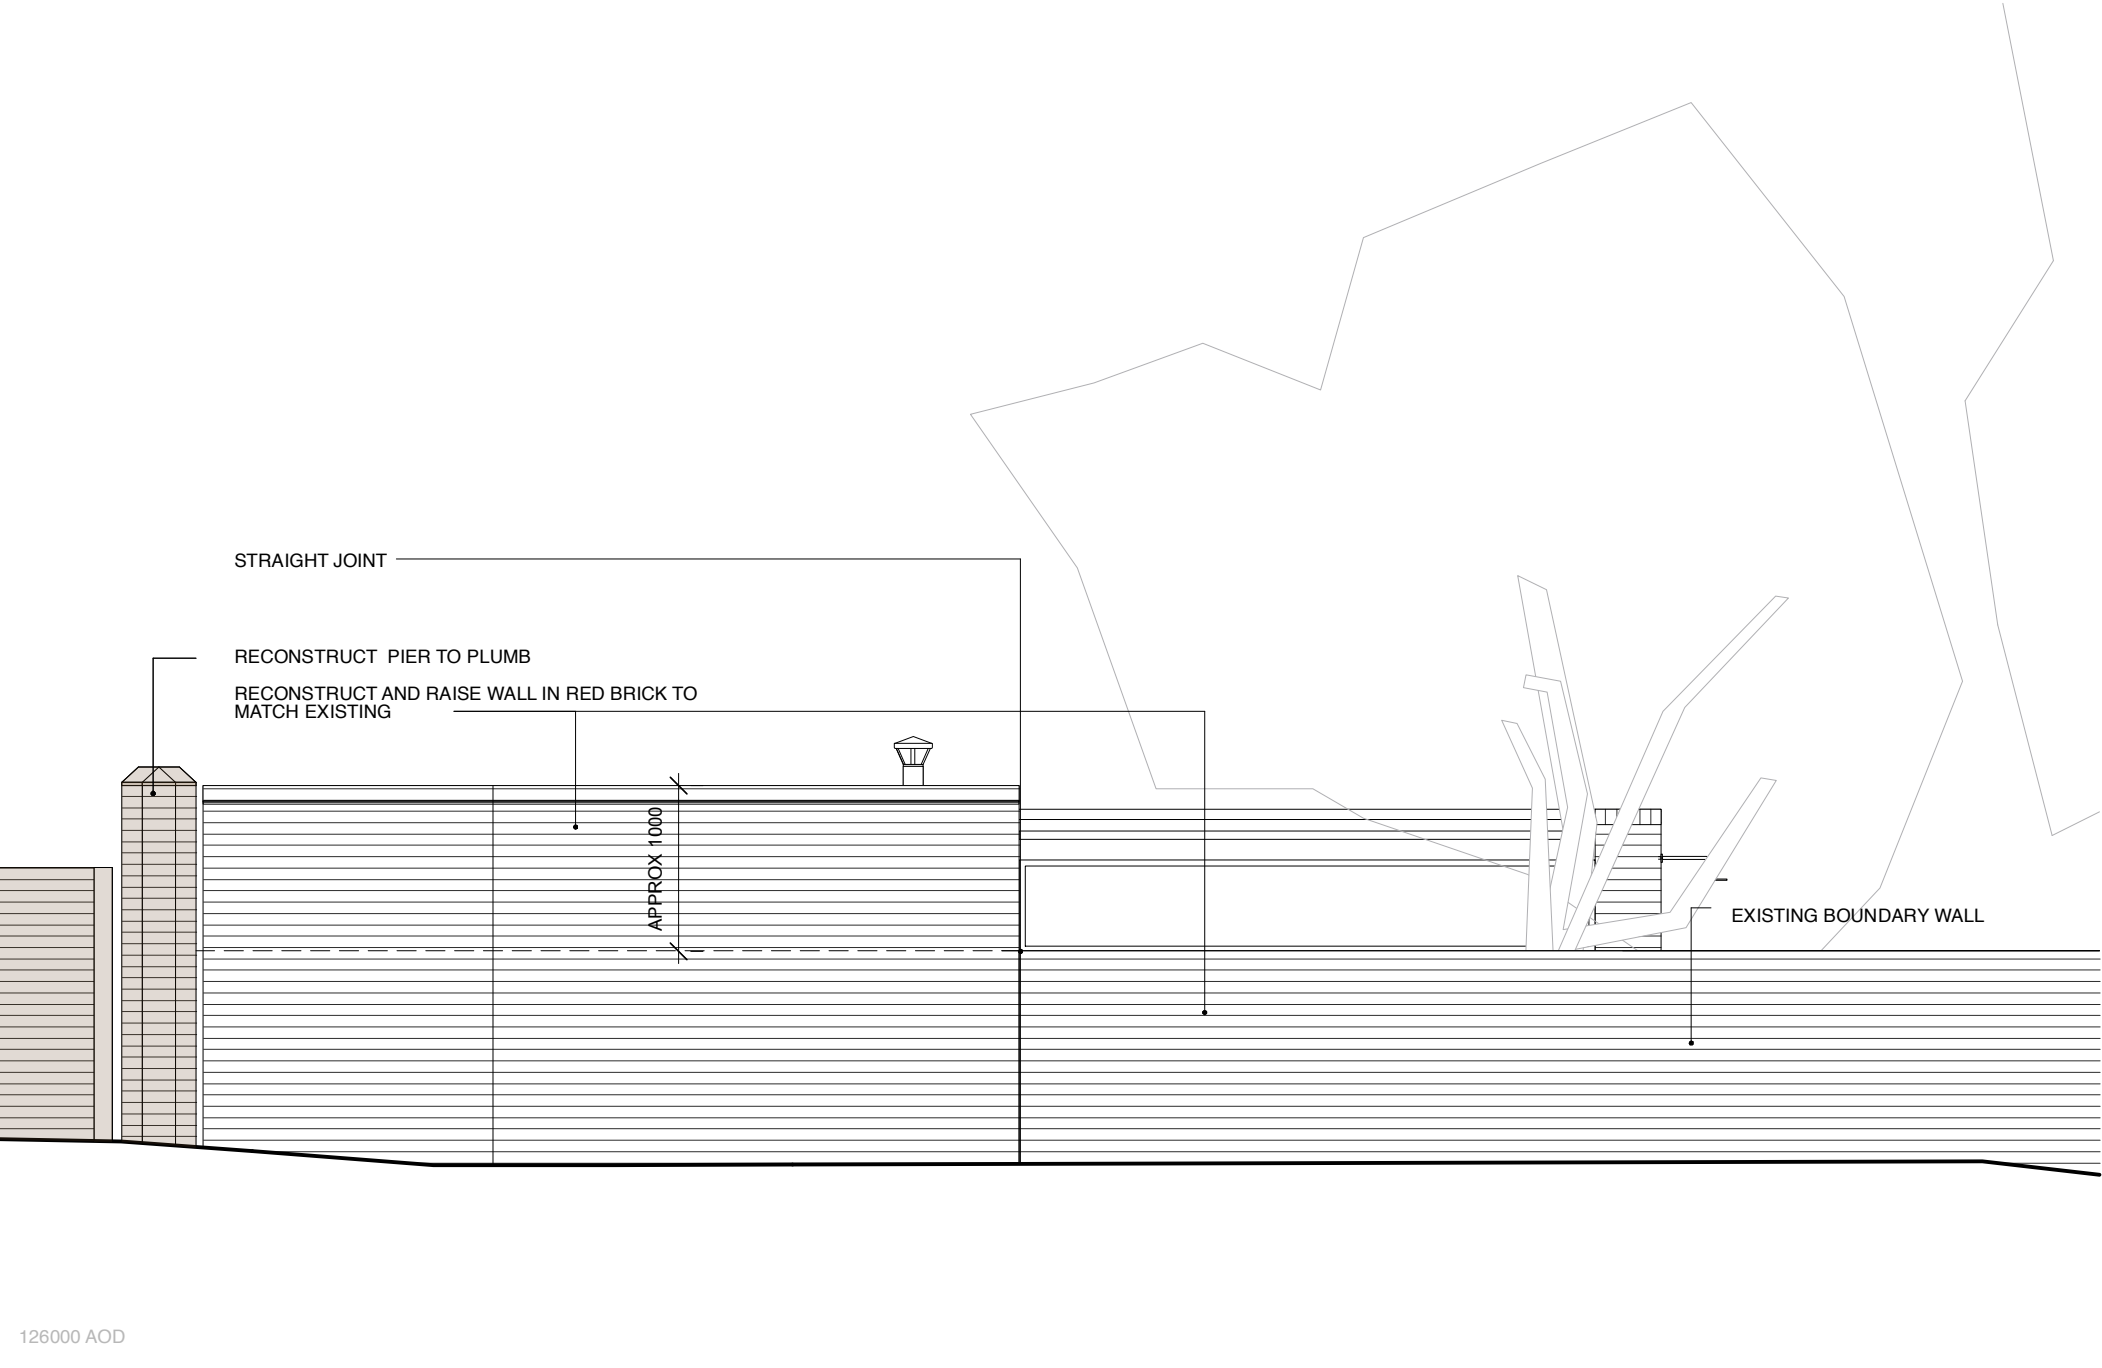

NORTH ELEVATION

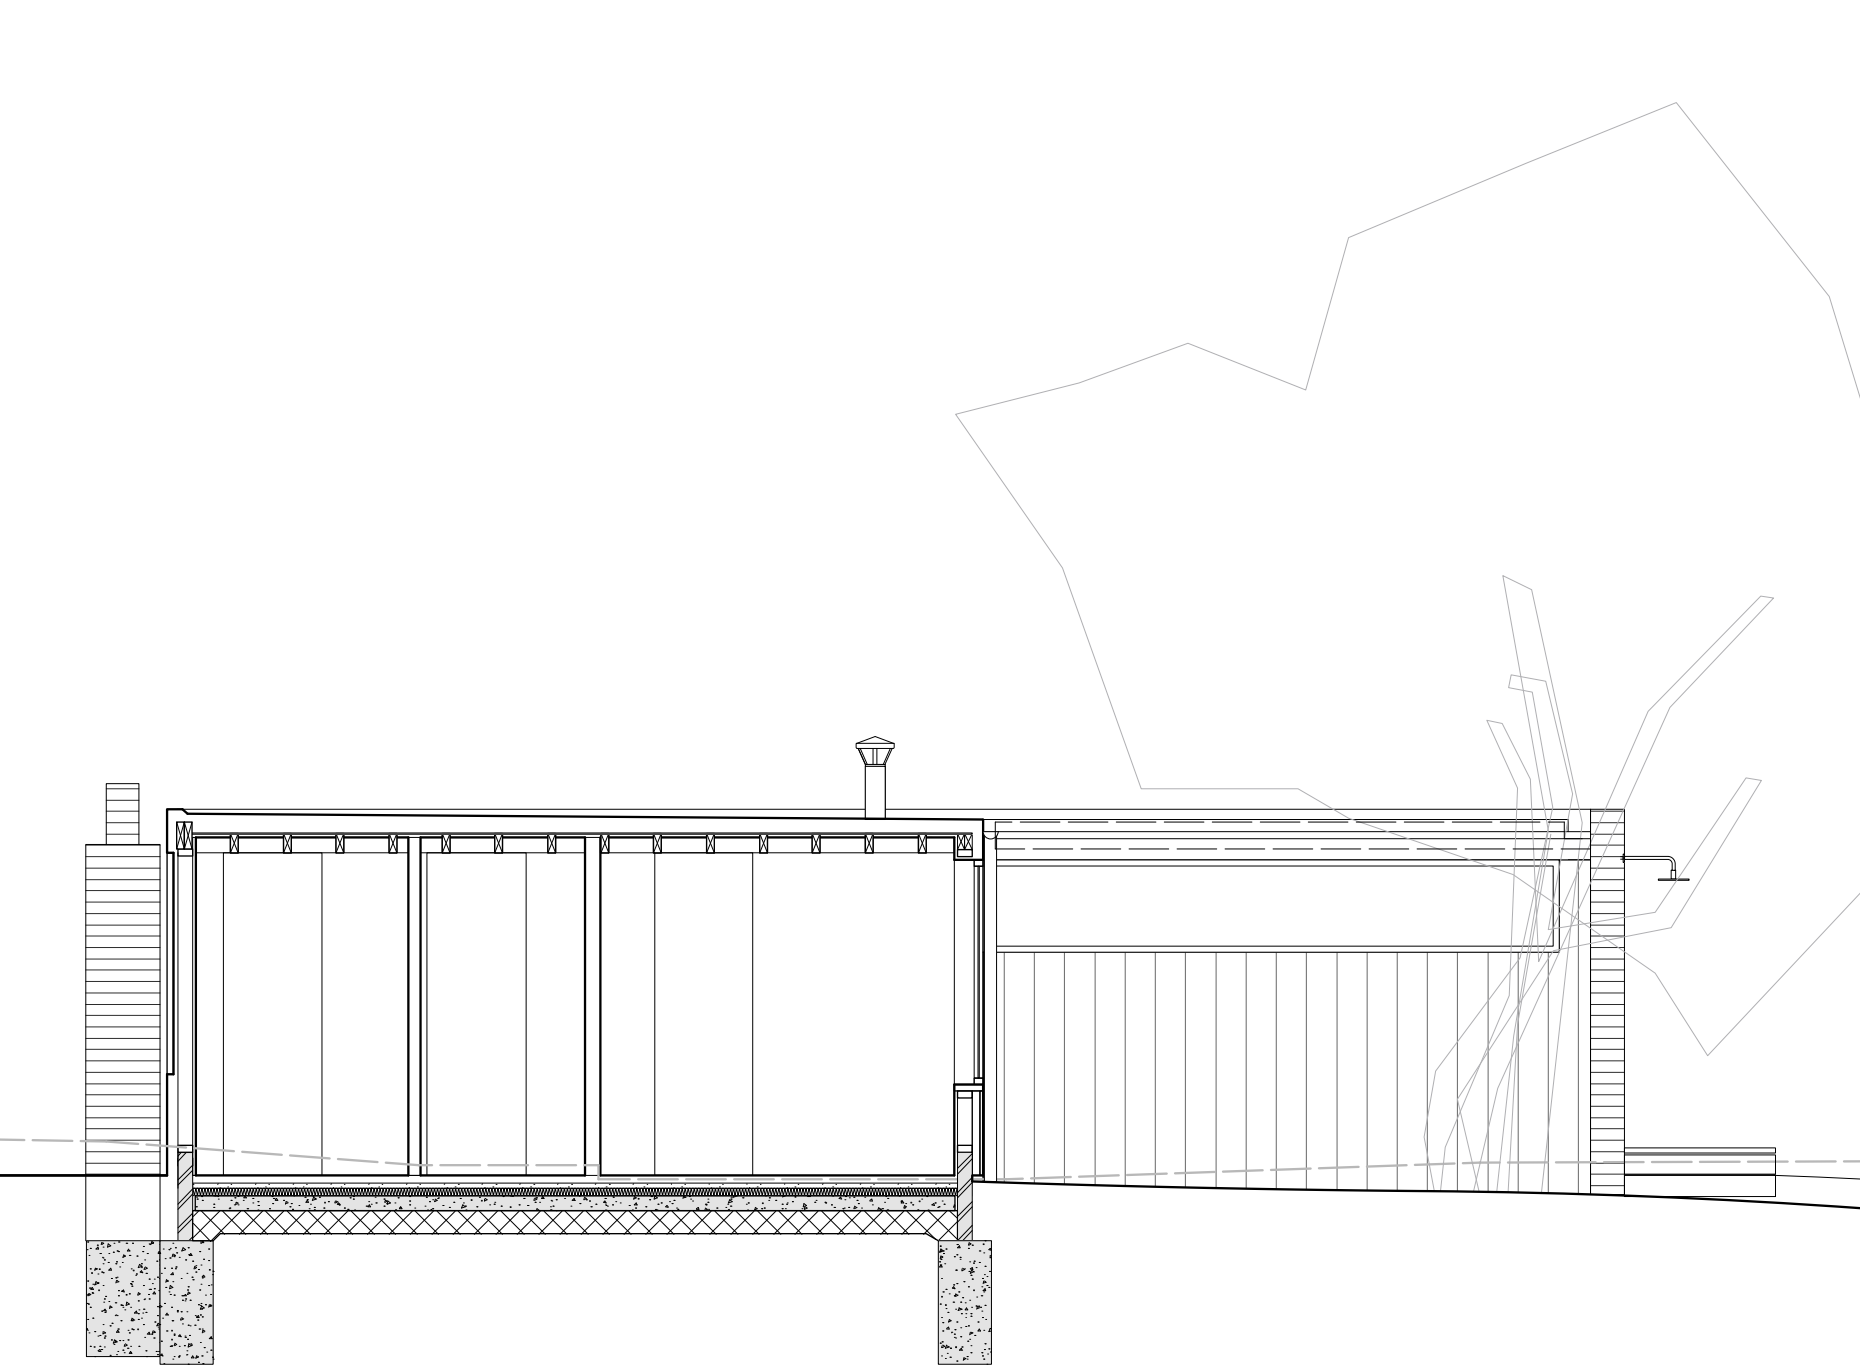

CC

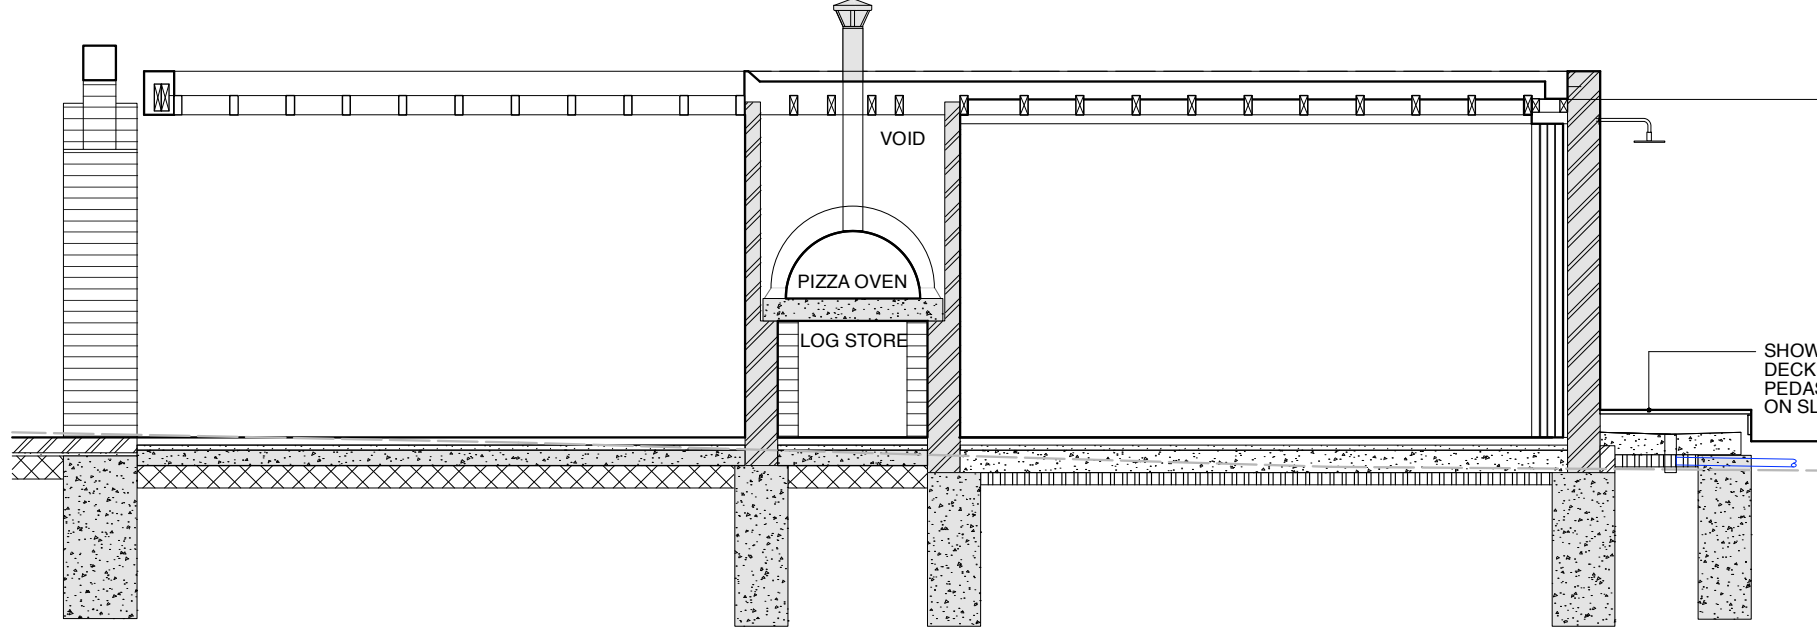

DD

REVISIONS/ISSUE	
03/07/2023	ISSUE TO PLANNING FOR APPROVAL
01/08/2023	A
01/08/2023	ISSUE TO PLANNING FOR APPROVAL

