
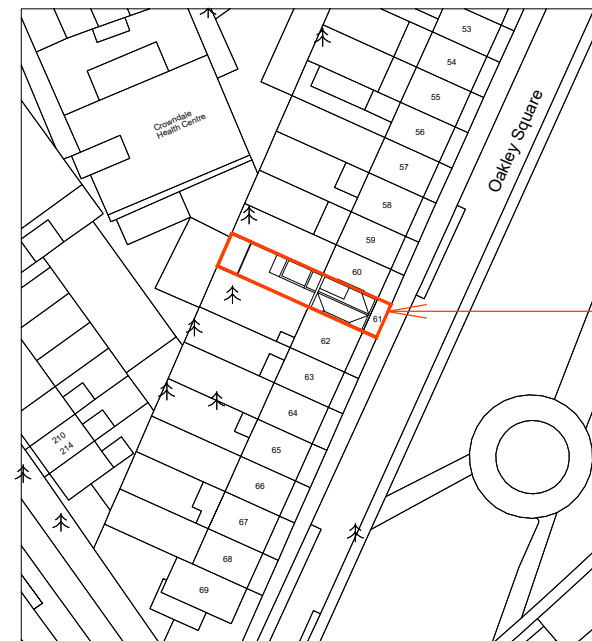



LAND LOCATION

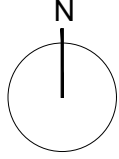

LAND LOCATION

Do not scale this drawing. All drawings are to be read in conjunction with a Measured Survey. Any discrepancies between these documents shall be brought to the attention of the architect. Drawings as instruments of service remain the property of architect and are protected under common law copyright provisions.

Rev	Date	Comments	Orientation
00	JUNE 2023		N 

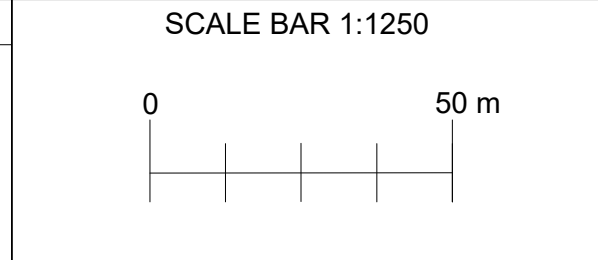

Romeo Architects
 Unit 408, Screenworks,
 22 Highbury Grove, London, N5 2ER
 Phone: +44 7599 863 122
 www.romeoarchitects.com
 studio@romeoarchitects.com

Project title: Upper ground floor rear extension, garden outbuilding extension, creation of a bin storage area to the front of the building and new cast iron parapet to the front first floor balcony 61 Oakley square, London NW1 1NJ	
Drawing title: Land Location (OS Map)	
Client: NJ	Scale: 1:1250 @A3
Dwg no: PA_039_05_01	Date: 06/2023