


# EXISTING SECTION A-A


## KEY TO THIS DRAWING

-  ORIGINAL BUILDING FABRIC
-  ASSESSED NON ORIGINAL PART OF THE BUILDING (LATER ADDITION)
-  ASSESSED NO HERITAGE VALUE

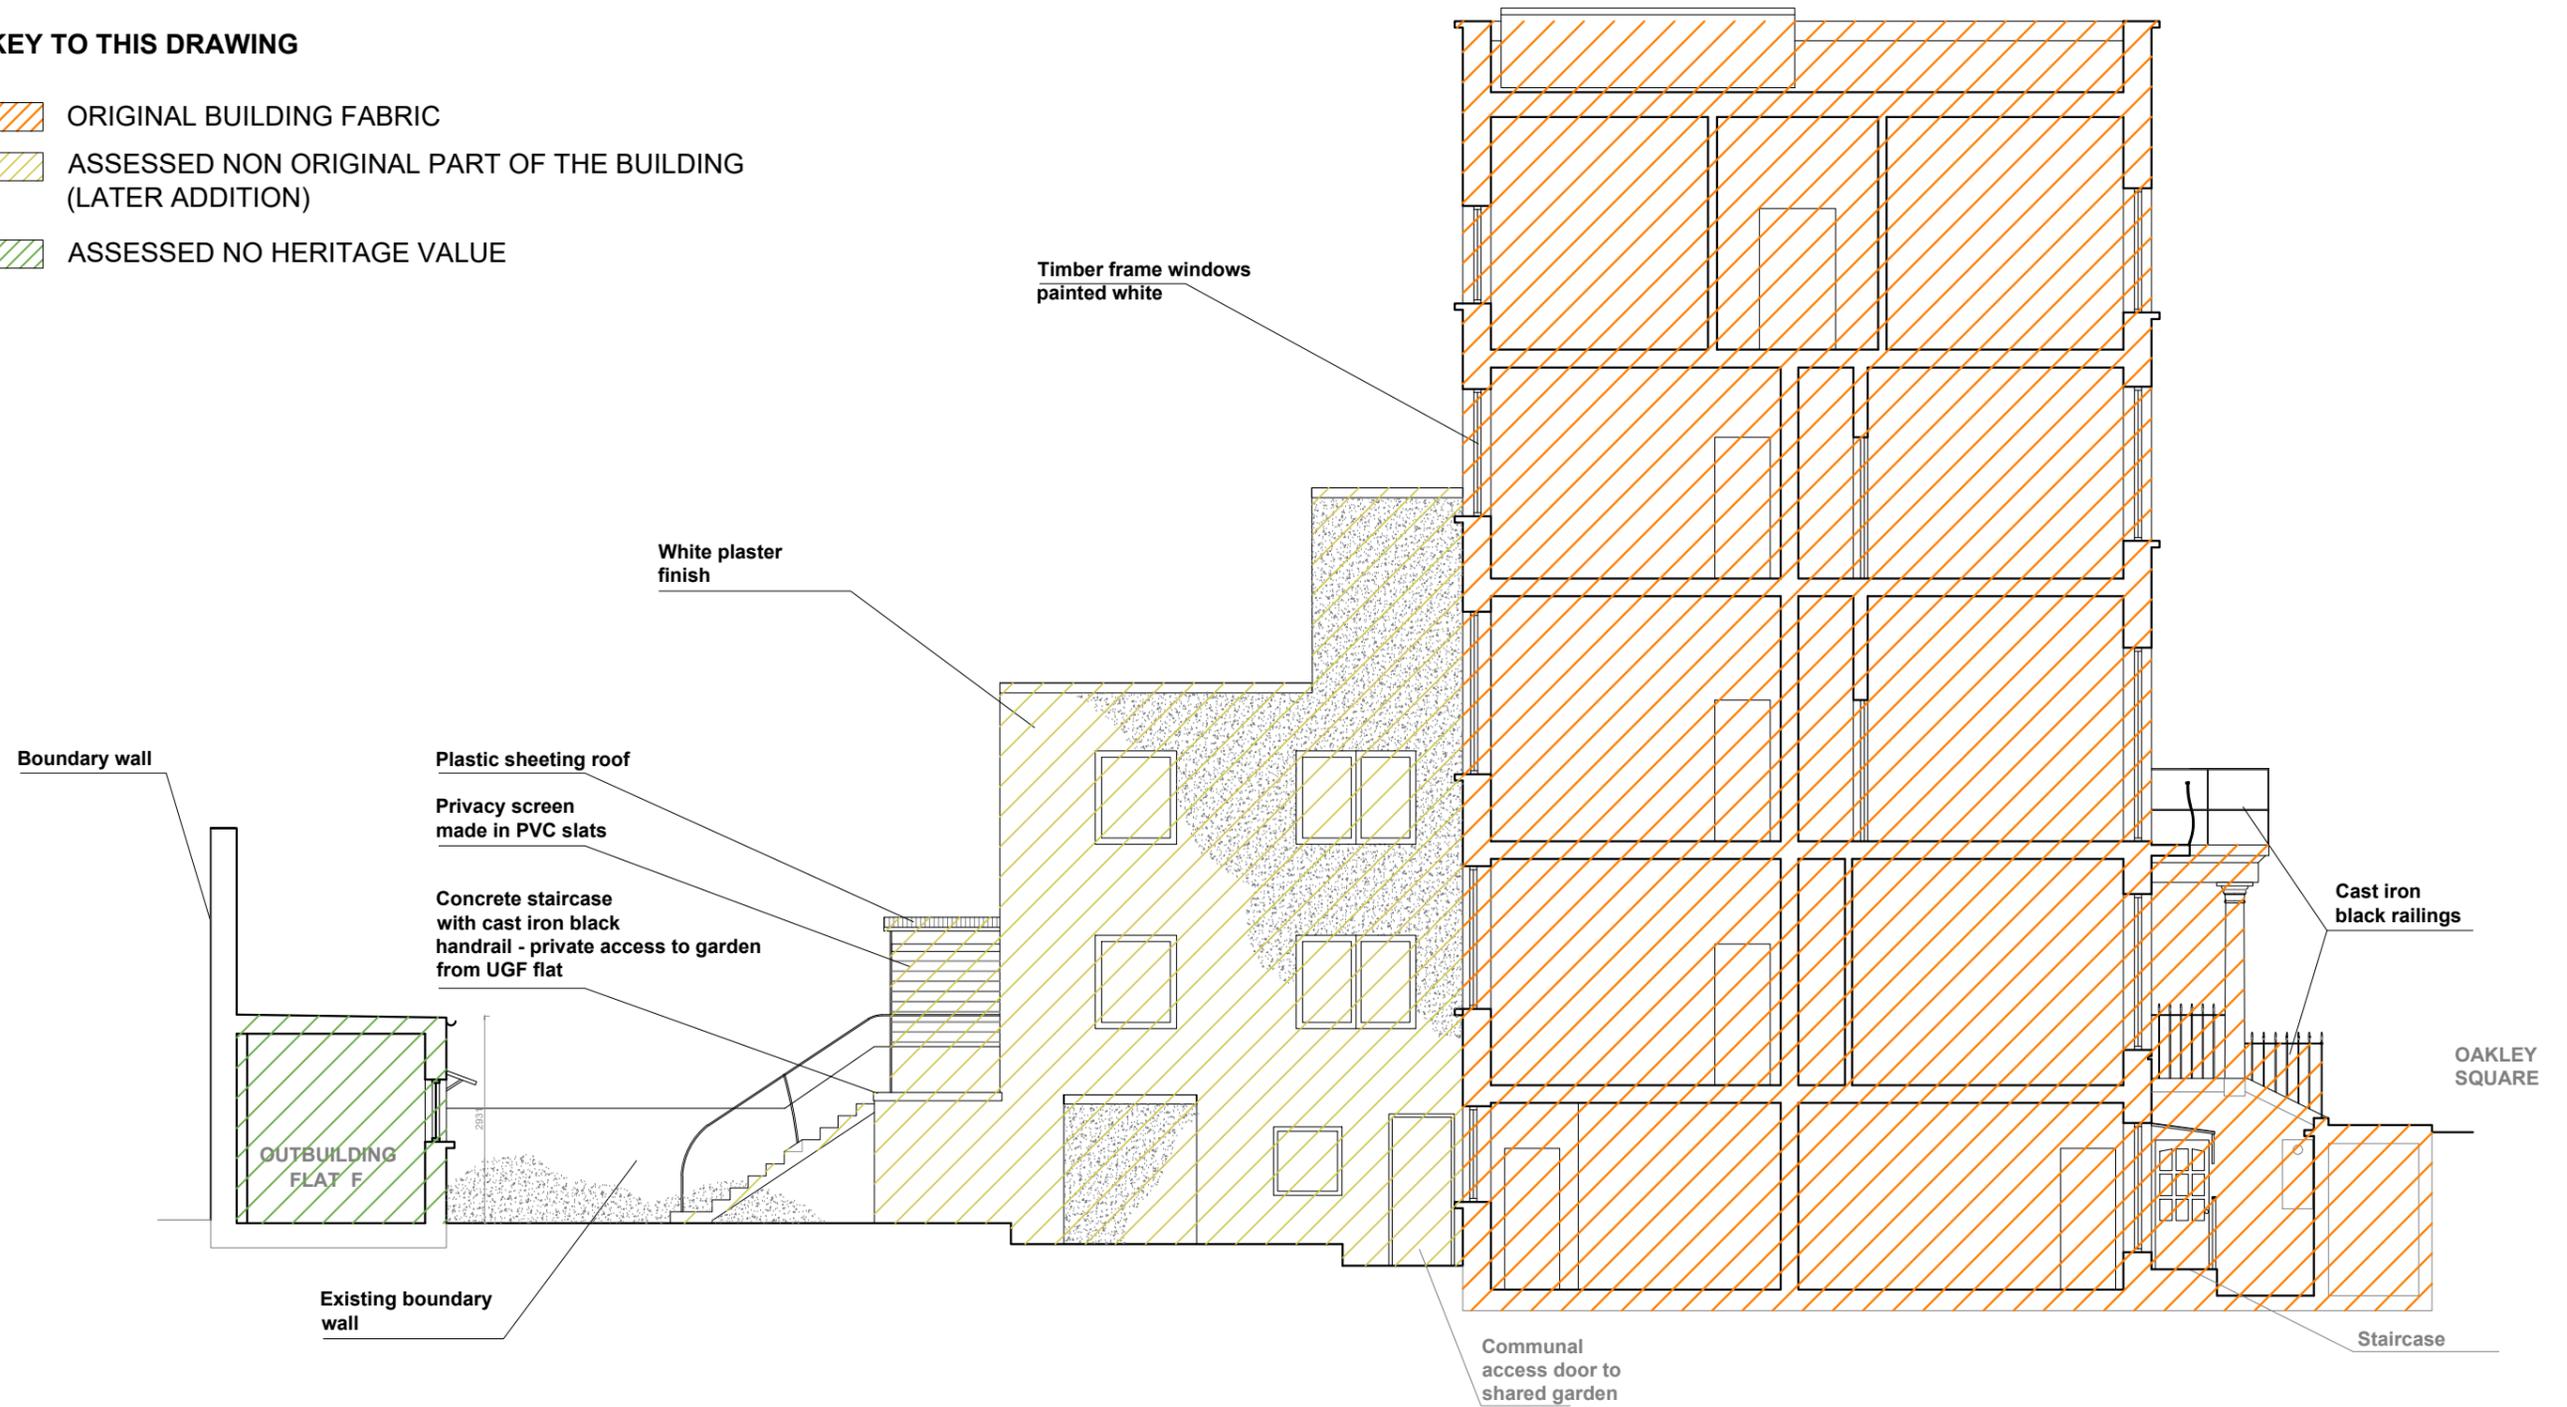

Do not scale this drawing. All drawings are to be read in conjunction with a Measured Survey. Any discrepancies between these documents shall be brought to the attention of the architect. Drawings as instruments of service remain the property of architect and are protected under common law copyright provisions.

Rev	Date	Comments
00	JUN 2023	

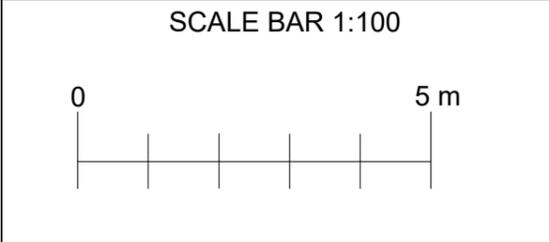

**Romeo Architects**  
 Unit 408, Screenworks,  
 22 Highbury Grove, London, N5 2ER  
 Phone: +44 7599 863 122  
 www.romeoarchitects.com  
 studio@romeoarchitects.com

Project title: Upper ground floor rear extension, garden outbuilding extension, creation of a bin storage area to the front of the building and new cast iron parapet to the front first floor balcony 61 Oakley square, London NW1 1NJ		
Drawing title: Existing Section A A		
Client:	NJ	Scale: 1:100 @A3
Dwg no:	PA_039_05_09	Date: 06/2023