


NO.	DATE	DESCRIPTION
A		
B		
C		

NO.	DATE	DESCRIPTION
D02		
ALL DIMENSIONS TO UNLESS OTHERWISE SPECIFIED		
Job No.	464102	
Scale	1:500/A3	
date	30/04/2023	
DRW: K		CHK:

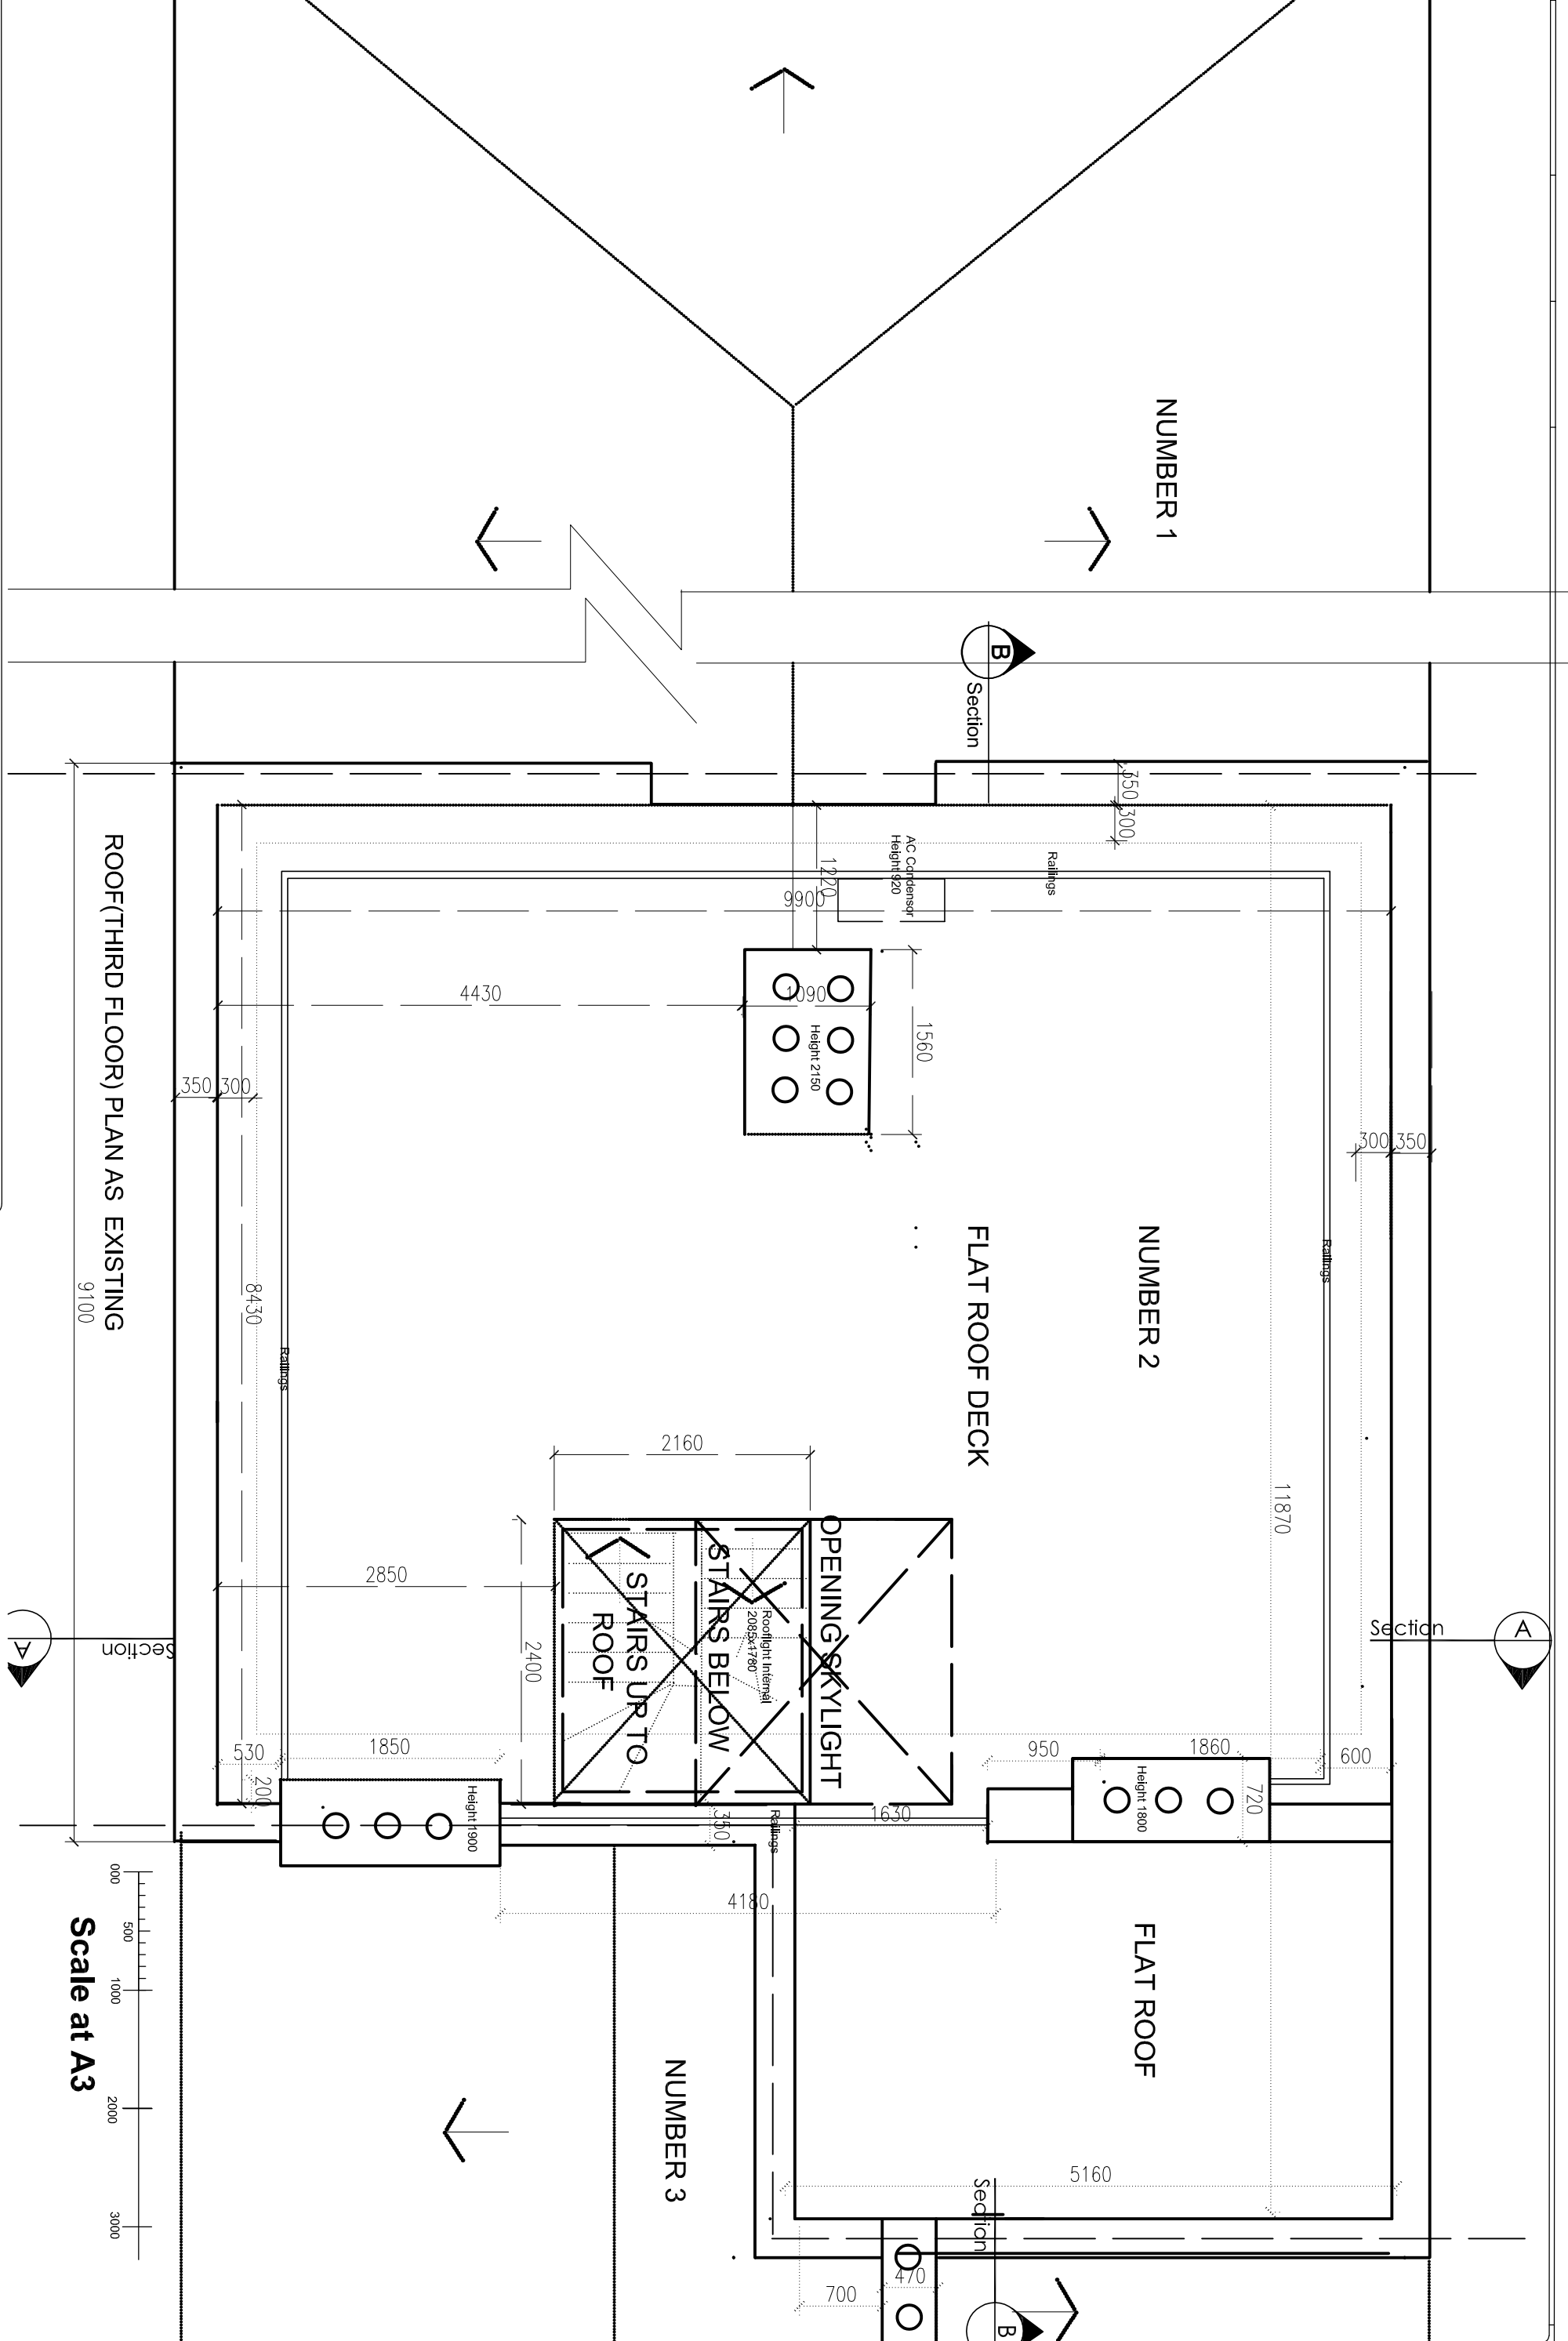

ROOF (THIRD FLOOR) PLAN AS EXISTING
9100

