


NO.	DATE	DESCRIPTION
A		
B		
C		

PROPOSED
2 NORTH END WAY
LONDON NW3 7ER

PROJECT NO.	DATE	SCALE	DATE
D01		1:50 (0/13)	30/04/2023
ALL DIMENSIONS TO THE WALLS UNLESS OTHERWISE STATED			
JOB NO.	484/D01		
DATE	30/04/2023		

DRN: K. CHM:

SECOND FLOOR PLAN AS EXISTING & PROPOSED

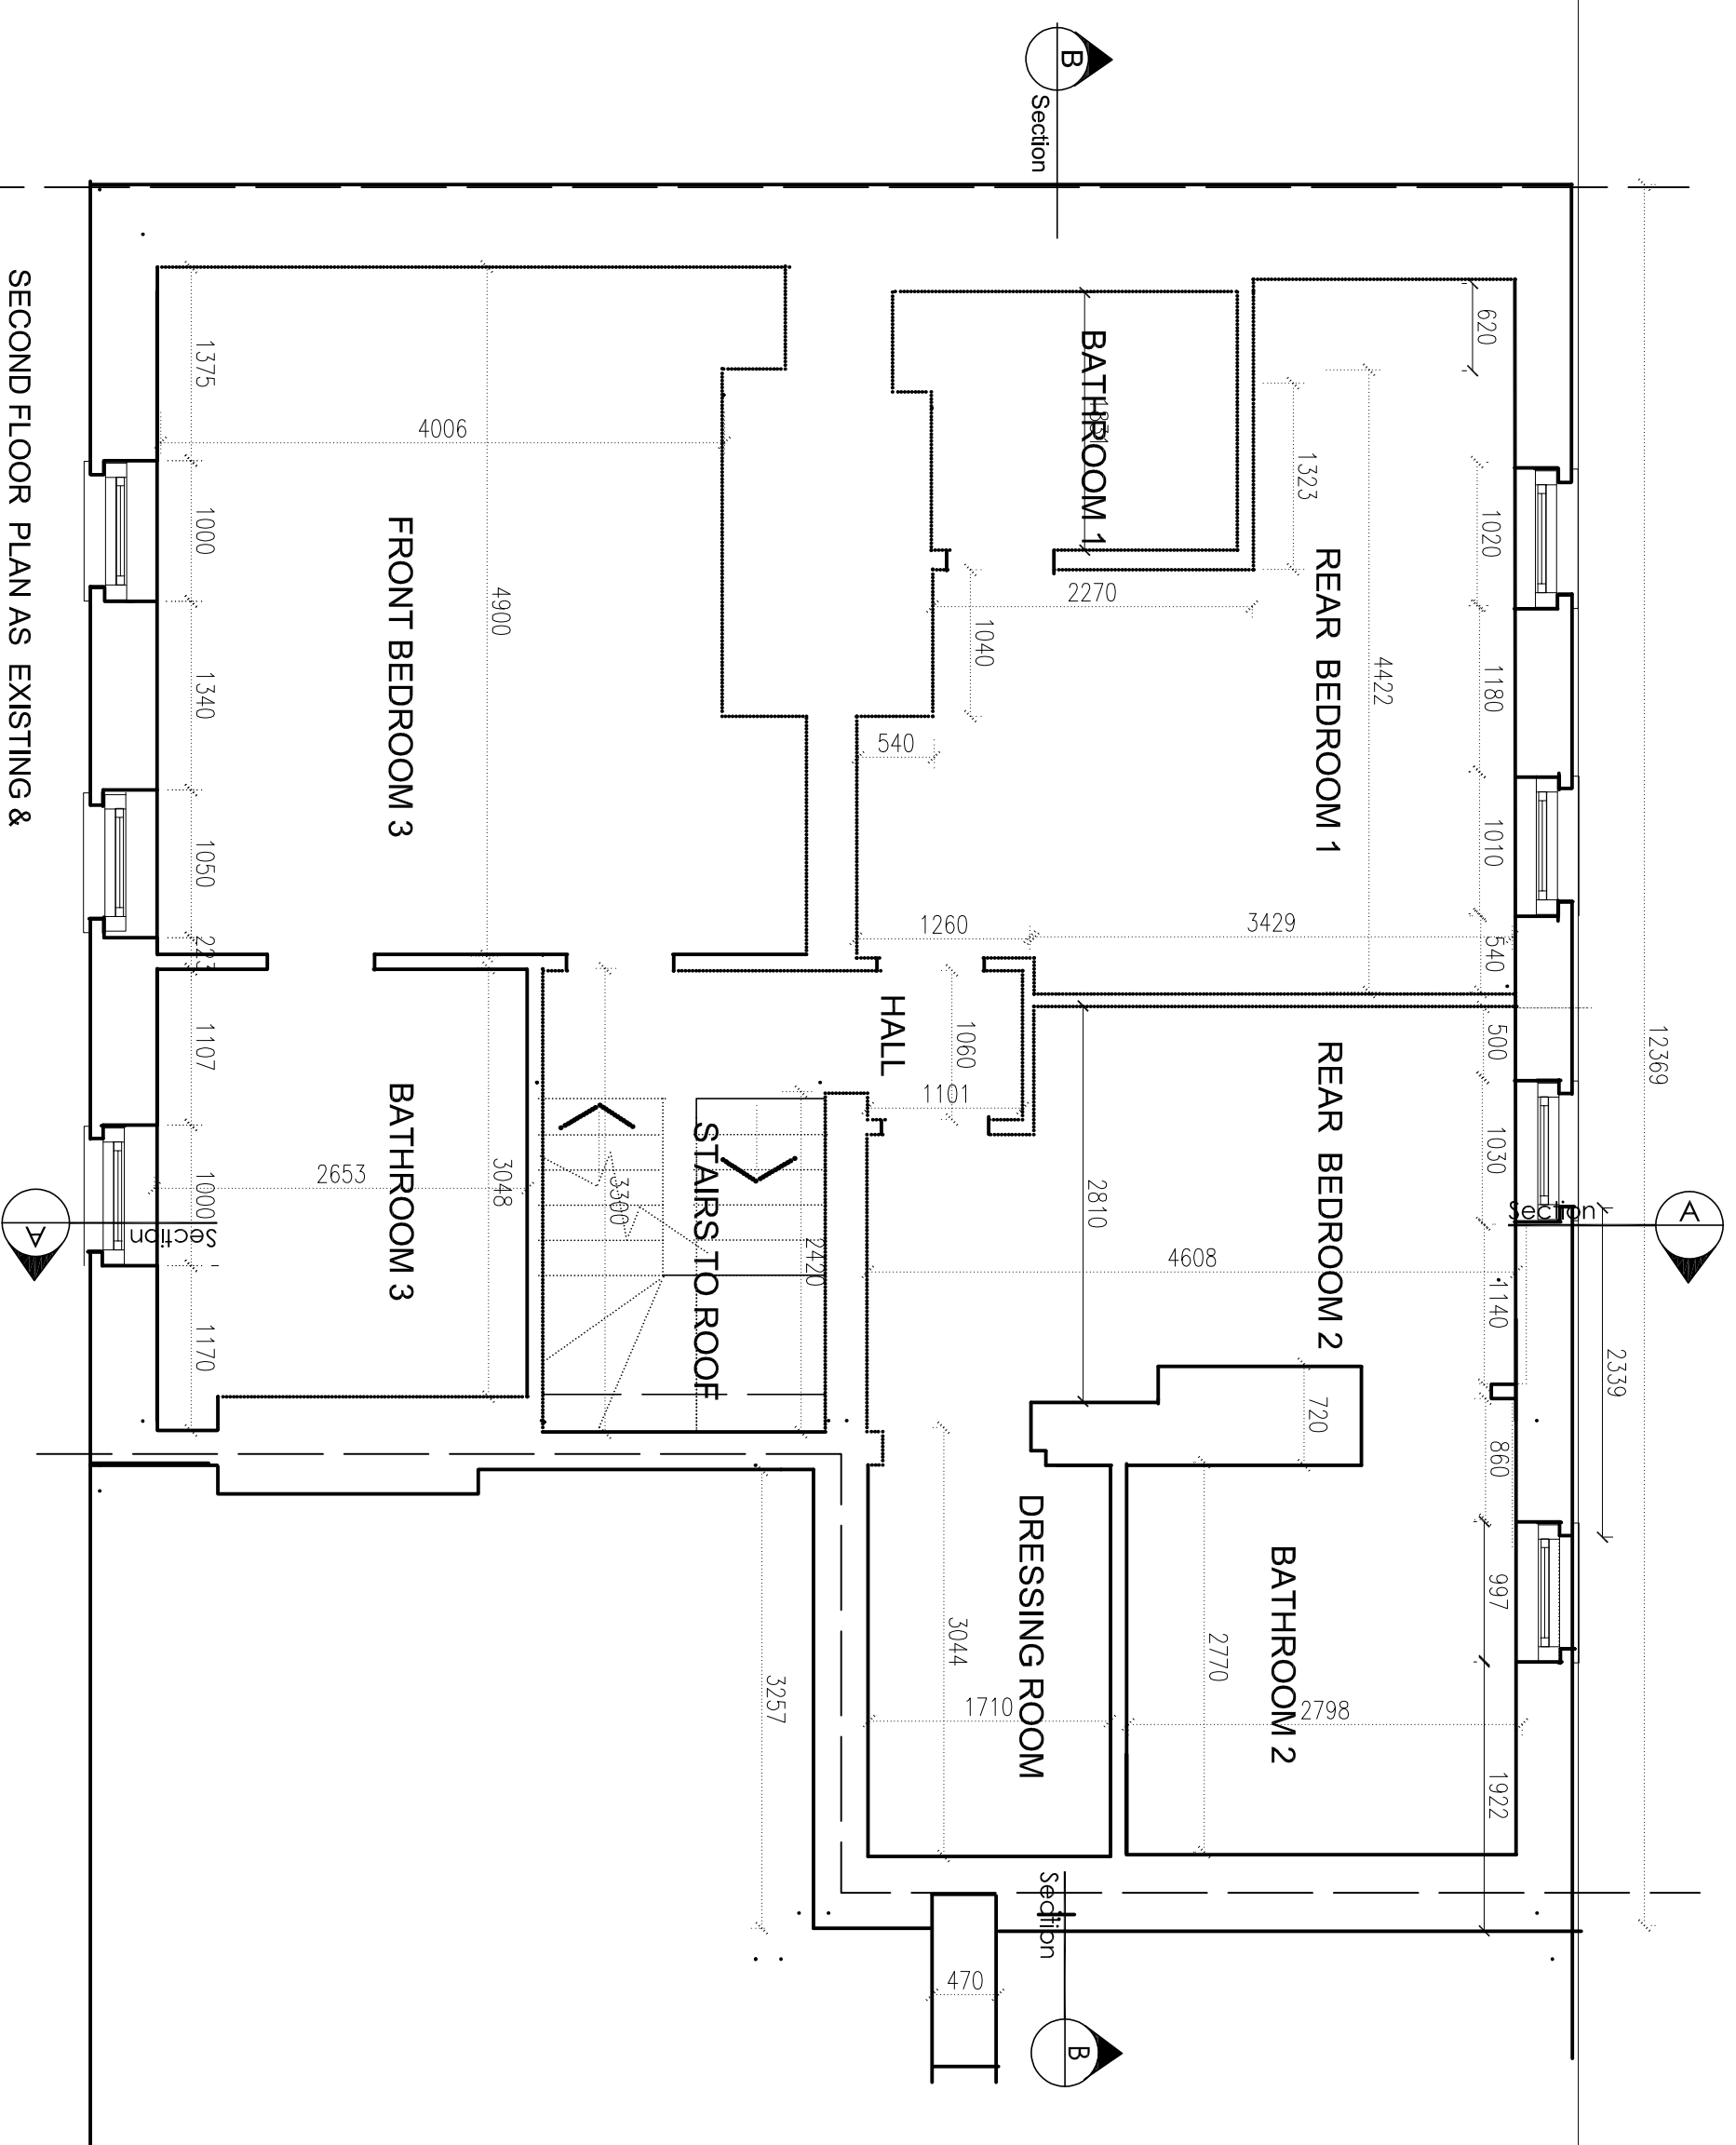

DRN: K. CHM: