

NO.	DATE	DESCRIPTION
A		
B		
C		

NO.	DATE	DESCRIPTION
D03		

NO.	DATE	DESCRIPTION
D03		

THIRD FLOOR PLAN AS PROPOSED

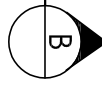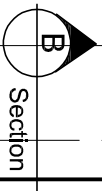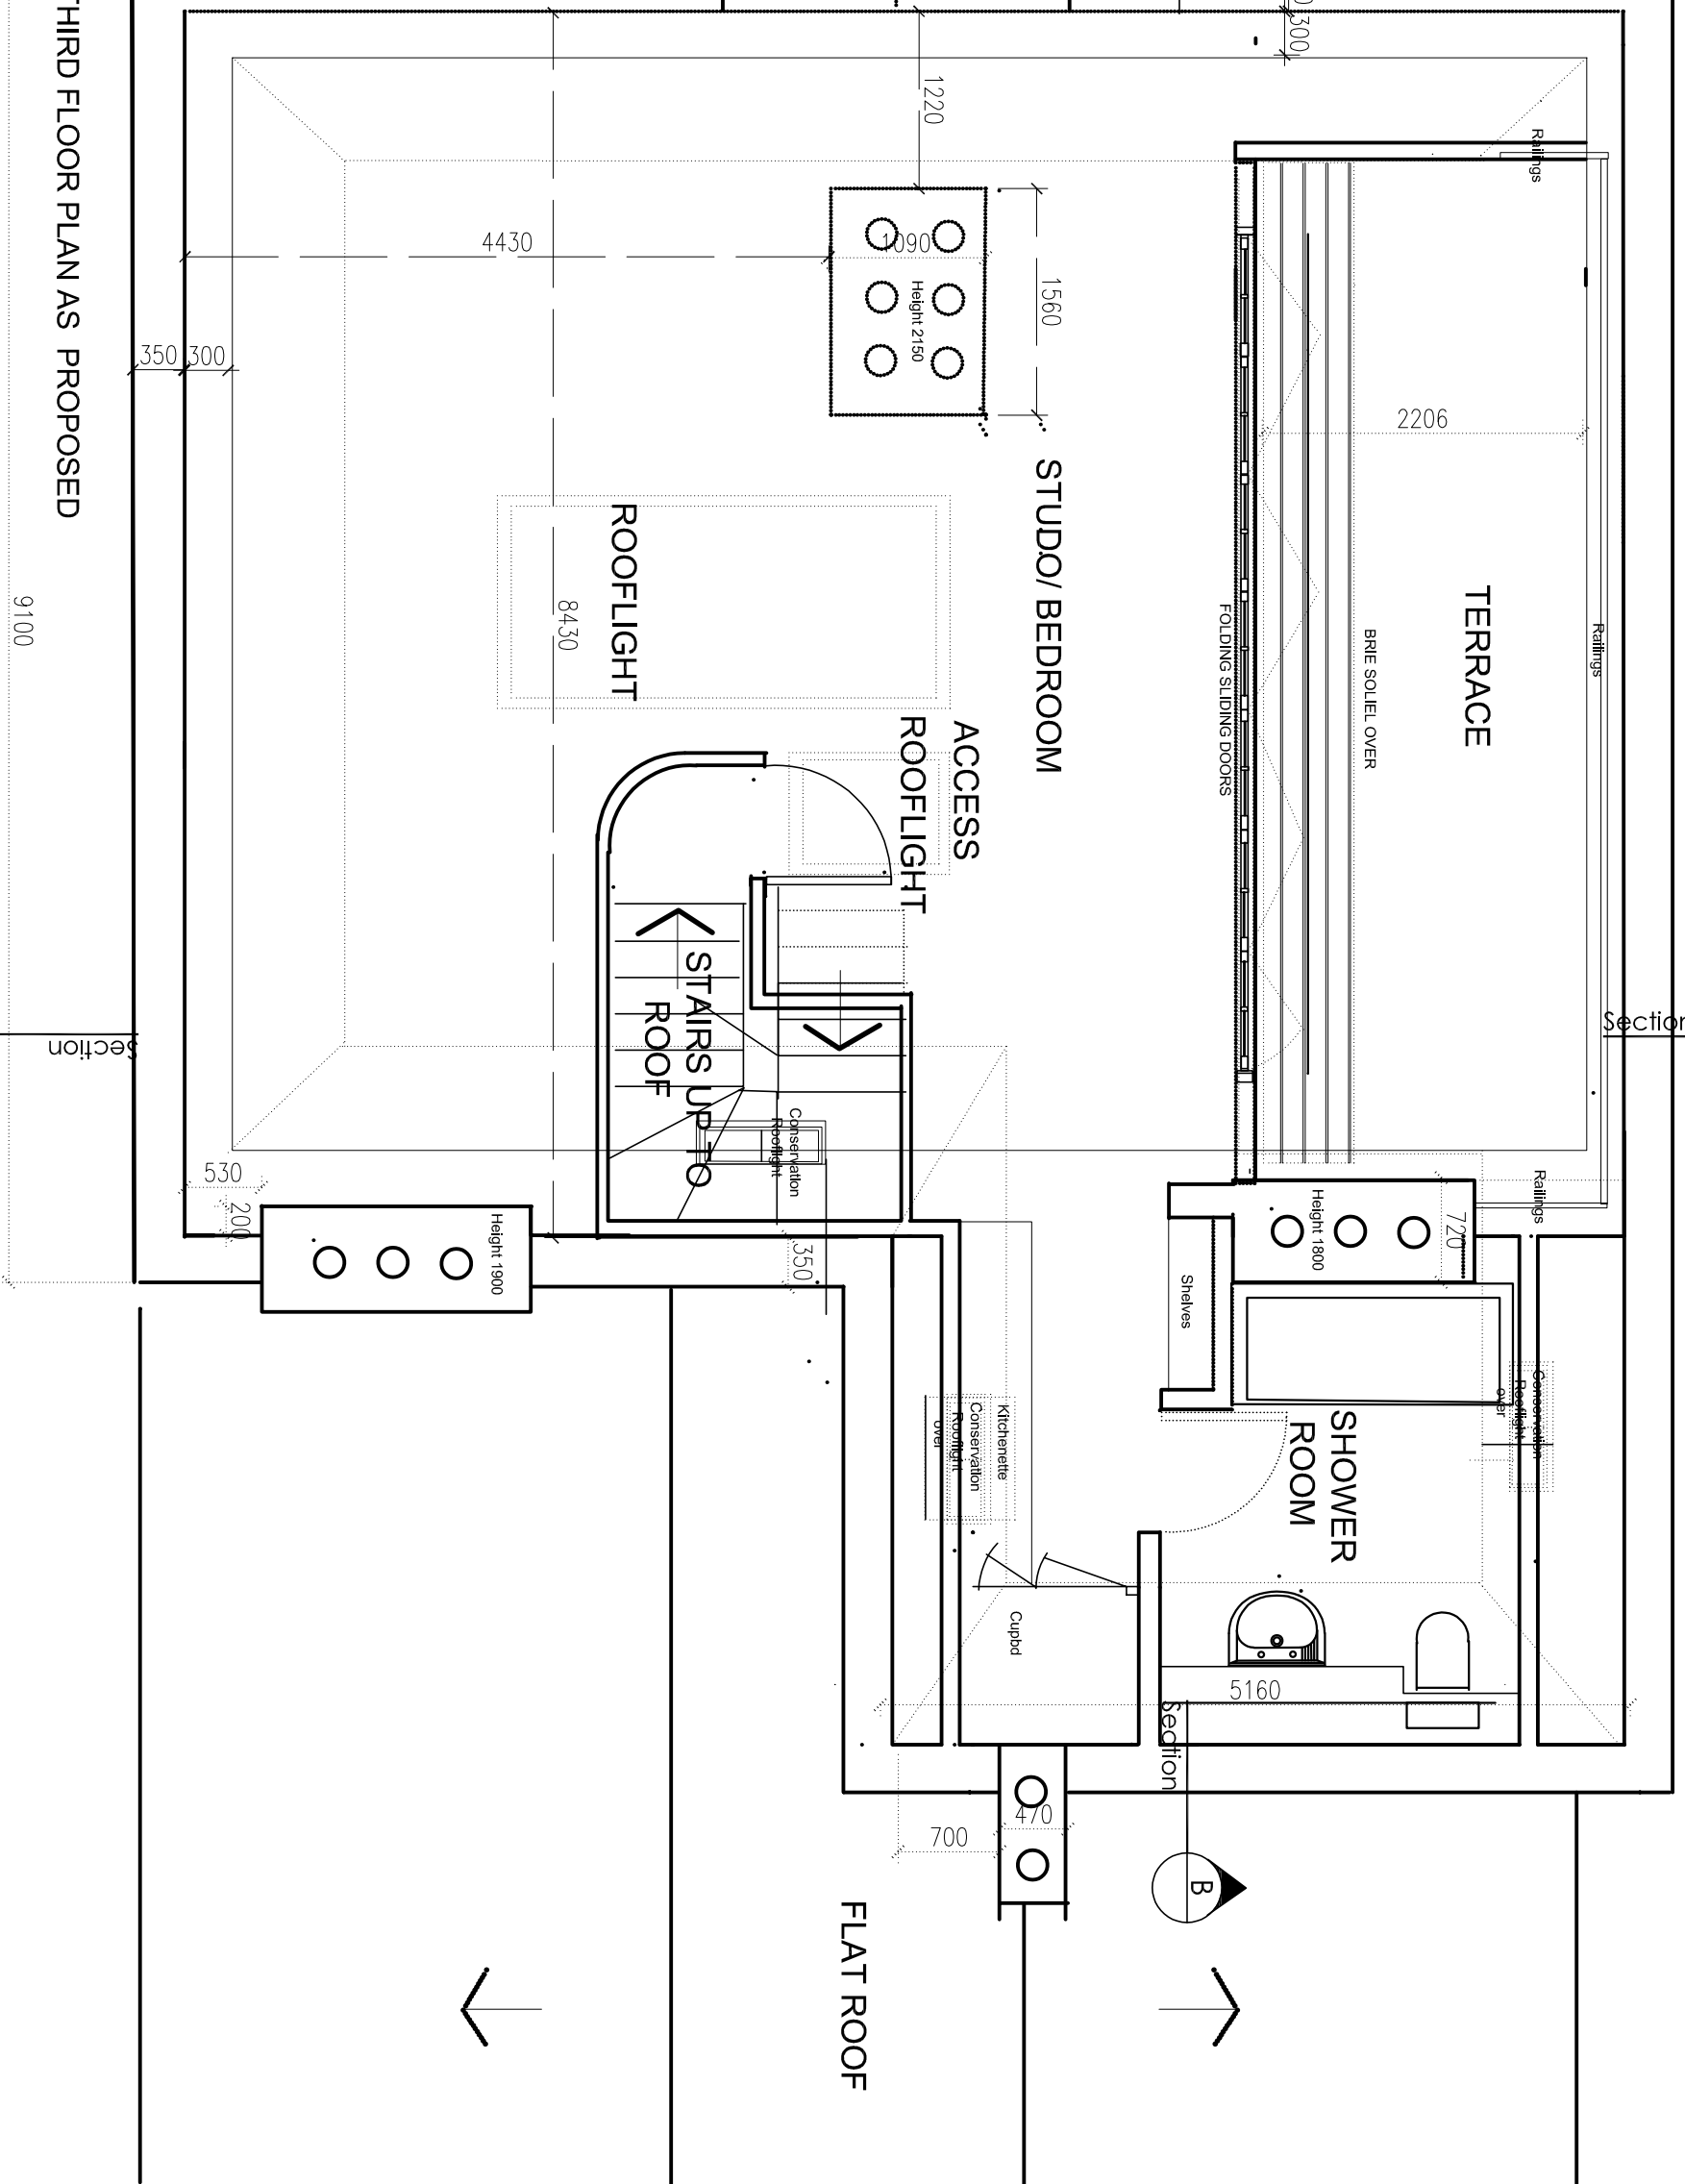

11870

9100

Section A

Section A

Section B

Section B

FLAT ROOF

STUDIO/ BEDROOM

TERRACE

SHOWER ROOM

ROOFLIGHT

ACCESS ROOFLIGHT

STAIRS UP TO ROOF

KITCHENETTE

Cupbd

Shelves

BRIE SOLIEL OVER

FOLDING SLIDING DOORS

Conservation Rooflight

Conservation Rooflight

Conservation Rooflight

Railings

Railings

9900

350 300

2206

1560

1220

990

4430

350 300

530

200

350

720

Height 1800

5160

700

470