


REVISIONS		
NO.	DATE	DESCRIPTION
A		
B		
C		

PROJECT		
NO.	DATE	DESCRIPTION
D07 & 08		
Job no.	464/D07&08	
Scale	1:100@A3	
date	30/04/2023	
DRN: K		
CHK:		

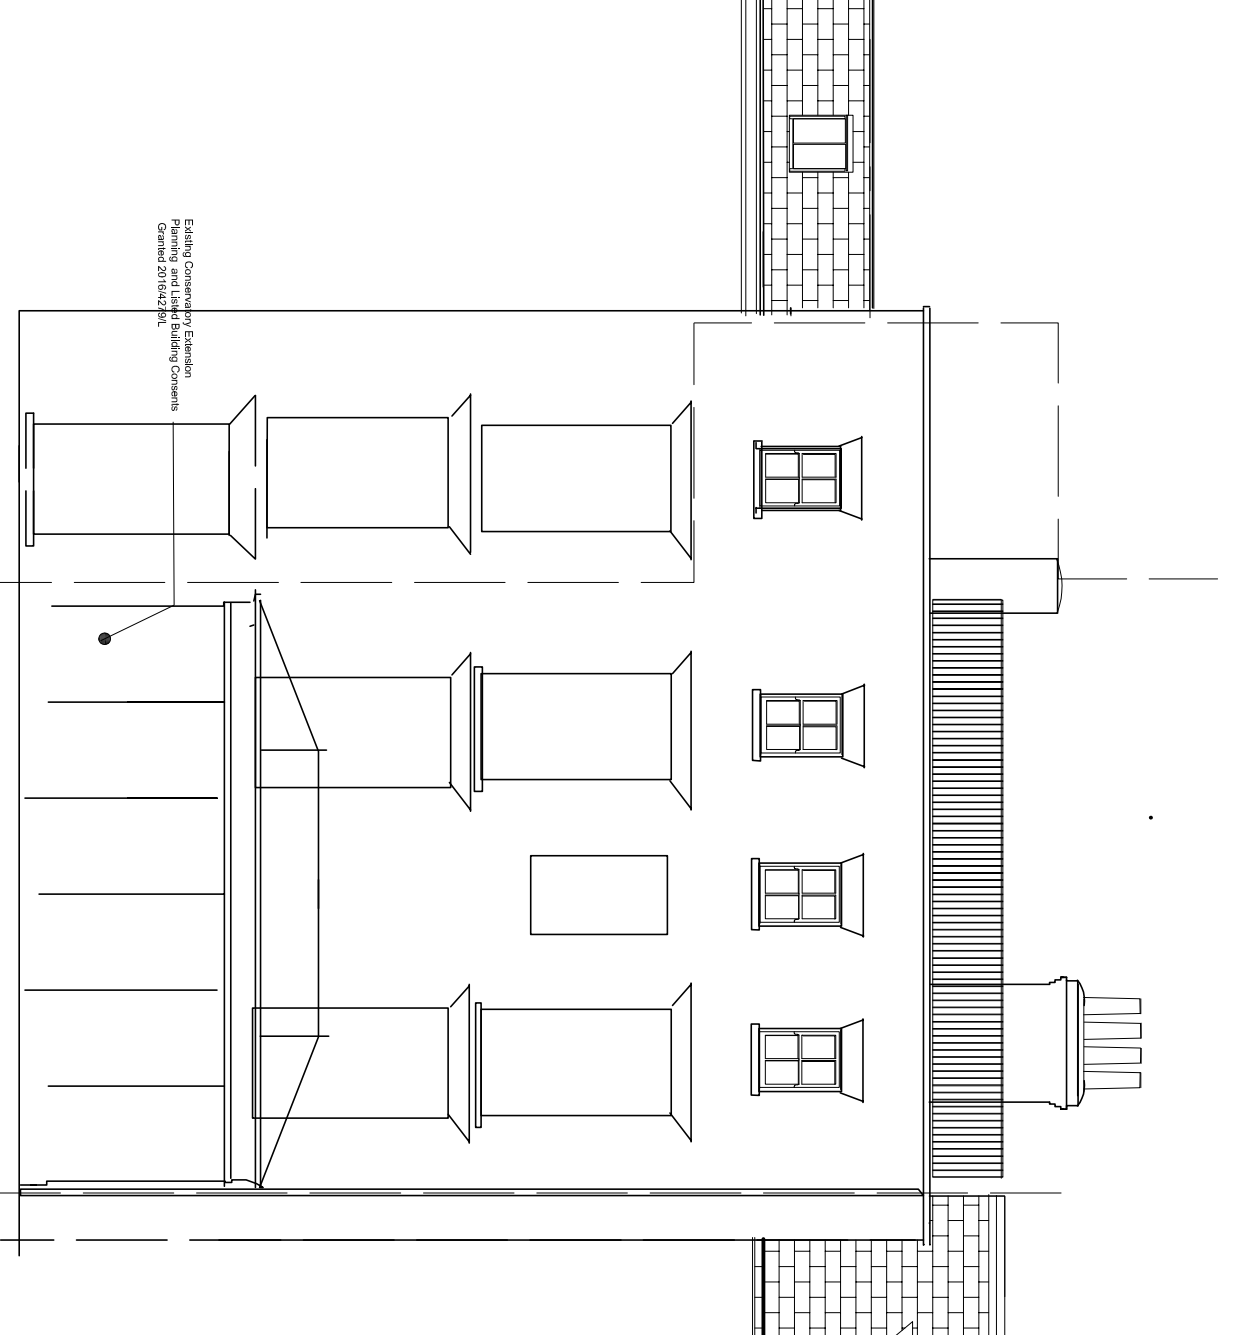


WEST REAR ELEVATION AS  
EXISTING

Number 3

Number 2

Number 1

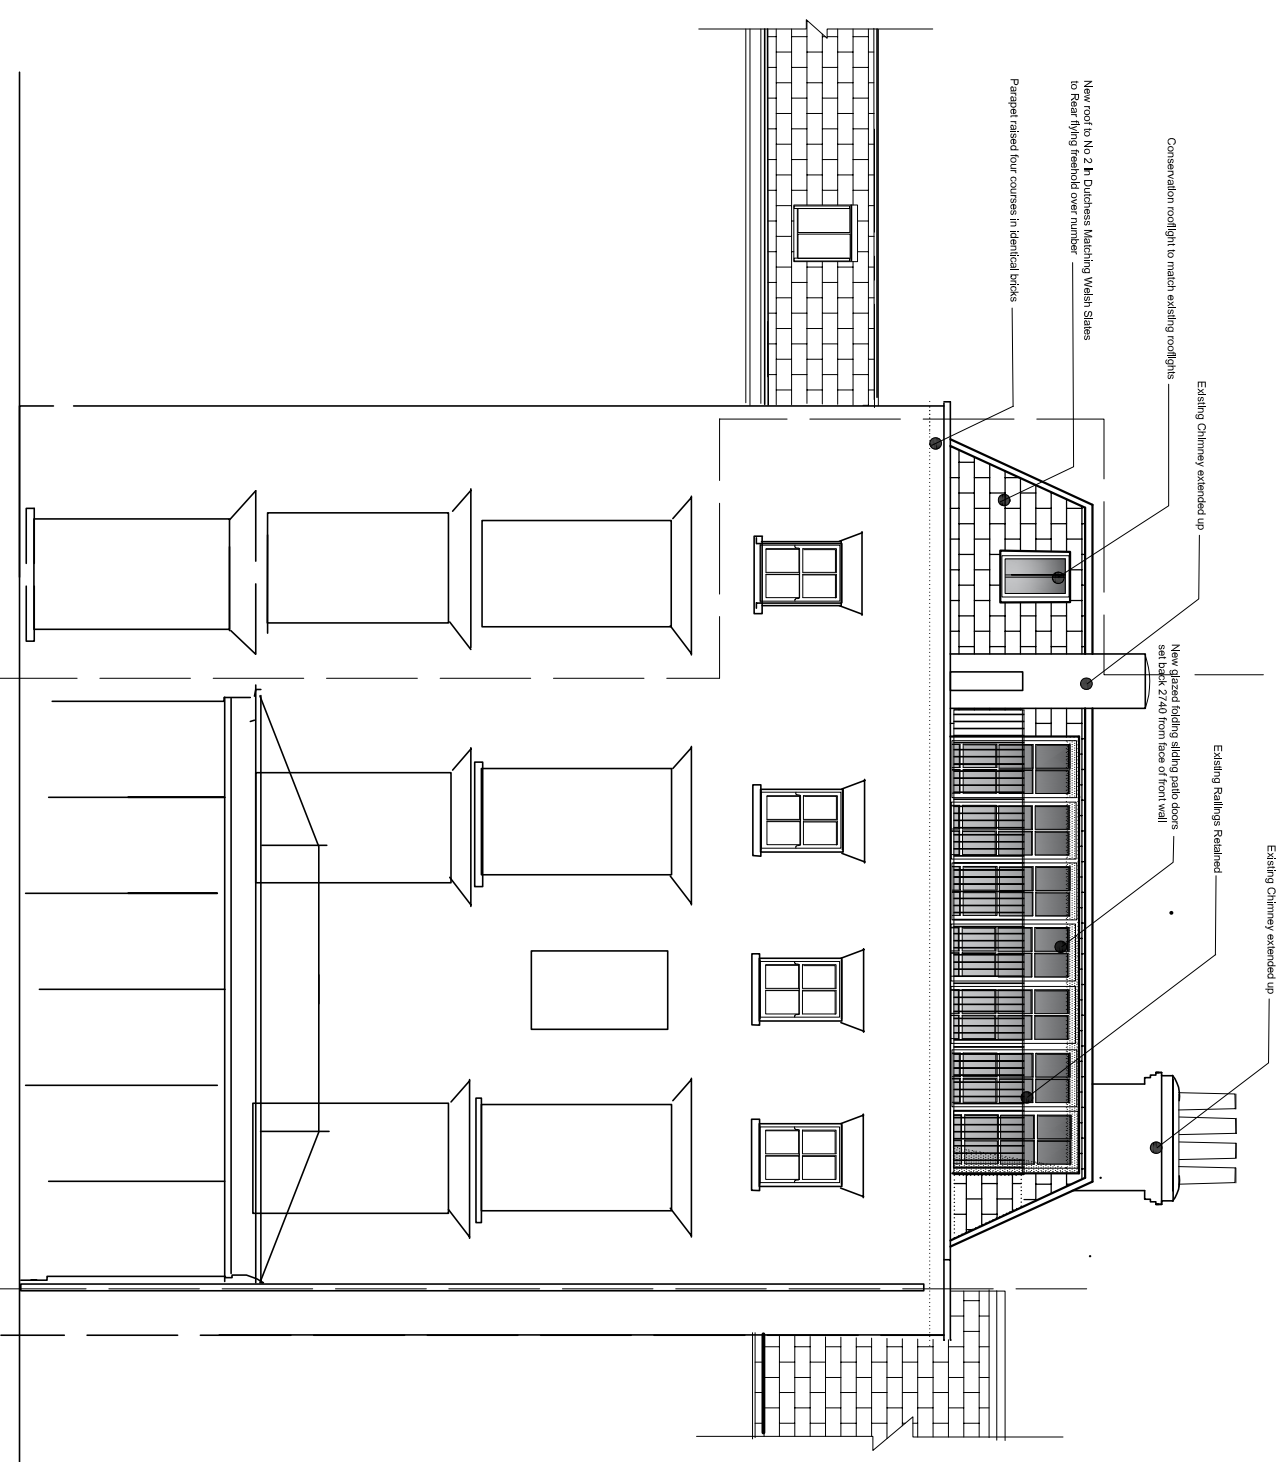


WEST REAR ELEVATION AS  
PROPOSED

Number 3

Number 2

Number 1

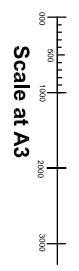

Scale at A3