


- Notes:**
- Do not scale from this drawing except for Planning purposes.
  - Work from figured dimensions only.
  - All dimensions to be checked on site prior to commencement of work.
  - Where appropriate, drawing to be read in conjunction with other consultants' information.
  - Subject to relevant Local Authority approvals.

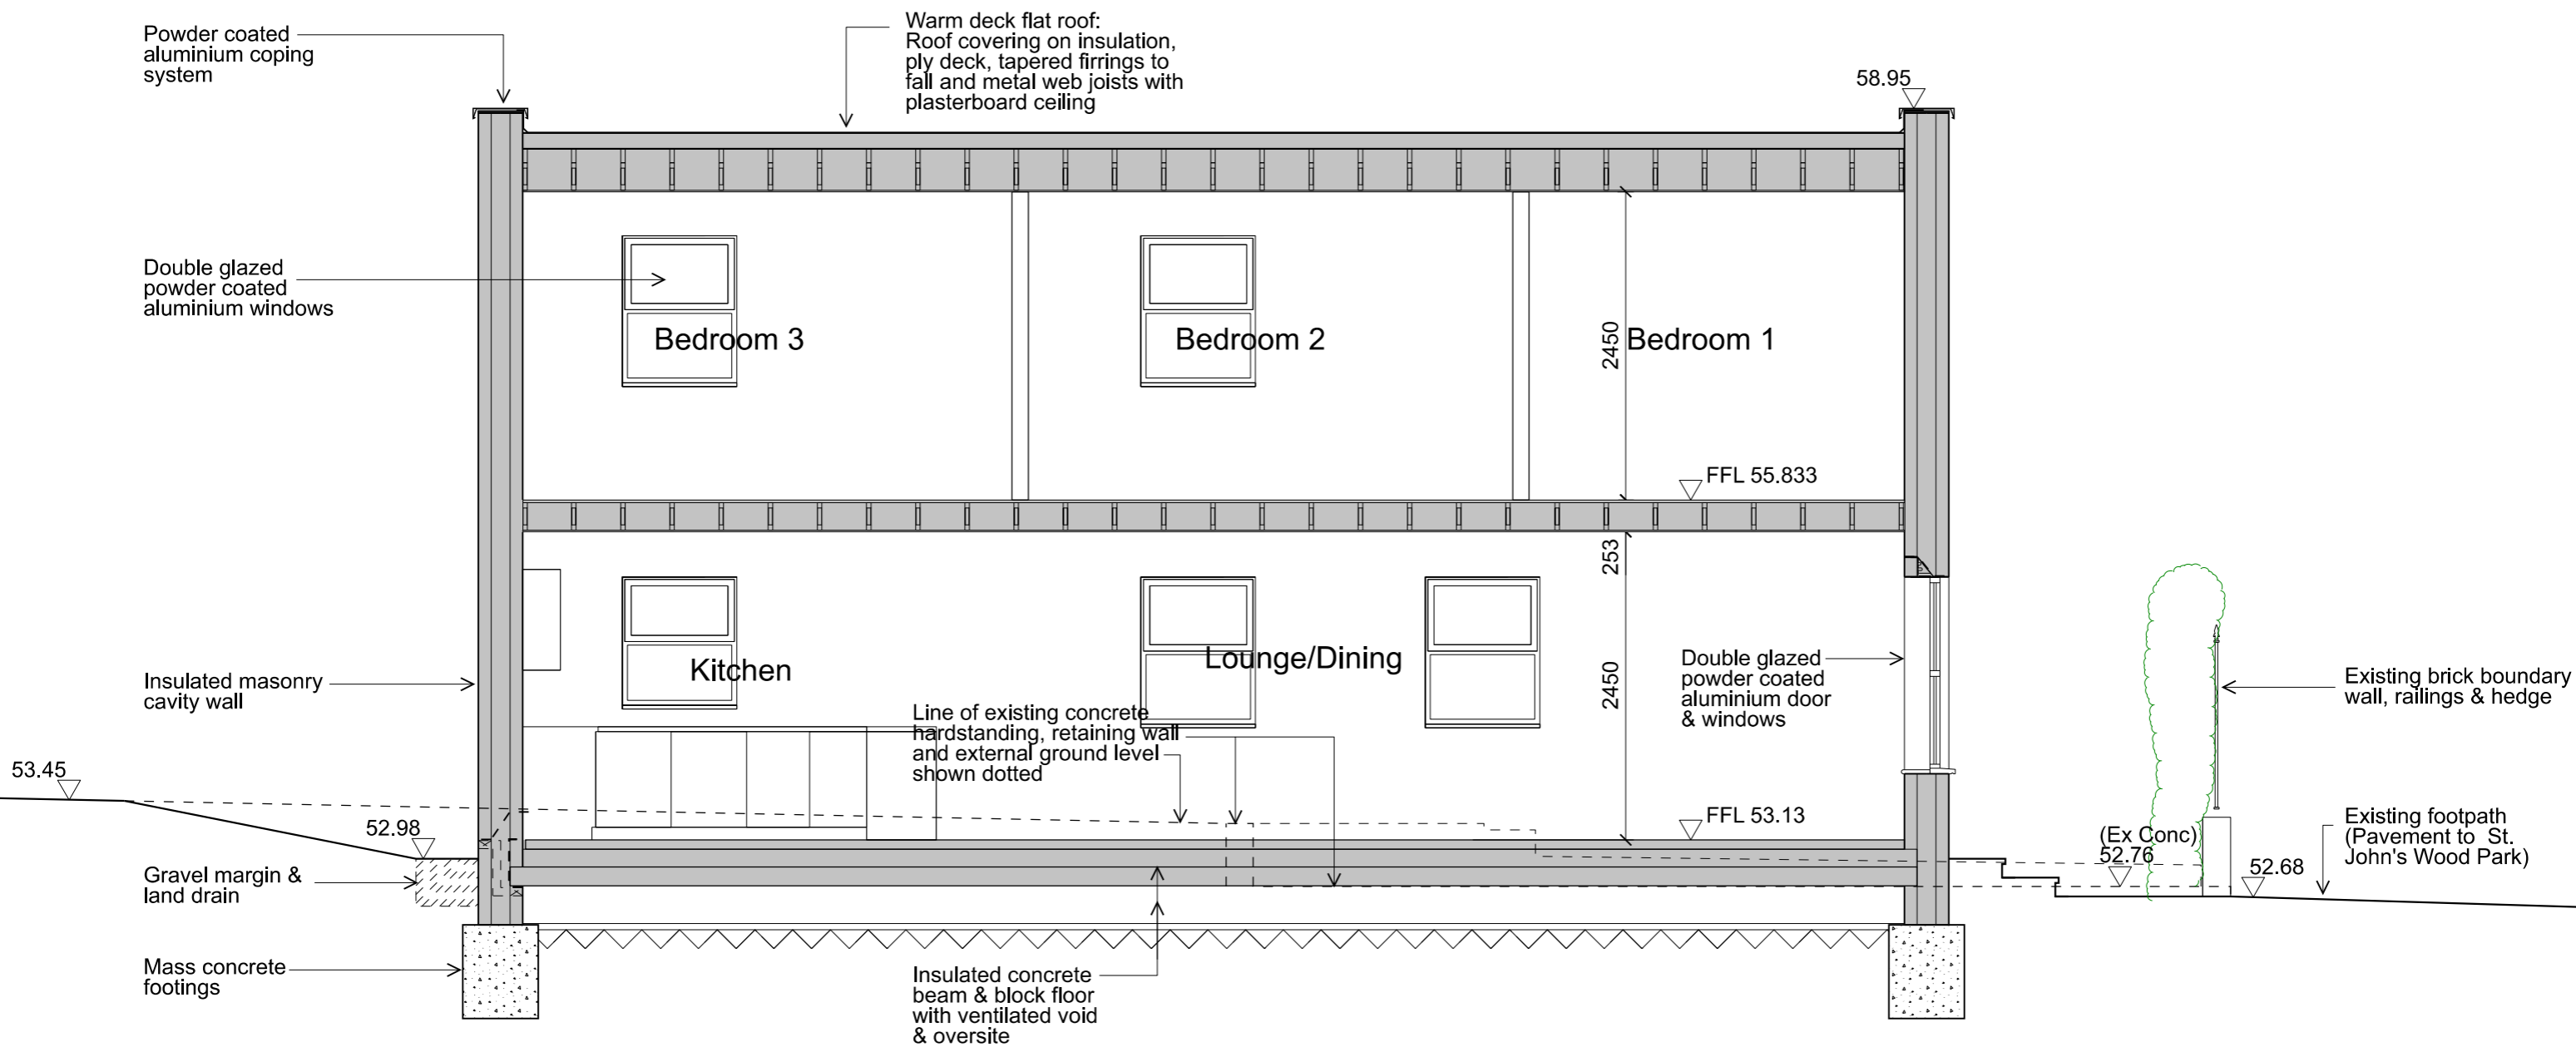

**PROPOSED LONGITUDINAL SECTION**



E-mail: info.sphprojects@gmail.com  
Tel: 07880 547101

Revisions:

Name: \_\_\_\_\_  
**Luckworth Properties Ltd**

Project:  
**Proposed Dwelling at  
Boydell Court,  
St John's Wood Park,  
London, NW8 6NH.**



Scale 1:50 @ A3

Title: **Proposed Longitudinal Section**

Scale: **1:50 @ A3**  
Date: **July 2023**

Drawing Number:  
**561/27**