


- Notes:**
- Do not scale from this drawing except for Planning purposes.
 - Work from figured dimensions only.
 - All dimensions to be checked on site prior to commencement of work.
 - Where appropriate, drawing to be read in conjunction with other consultants' information.
 - Subject to relevant Local Authority approvals.

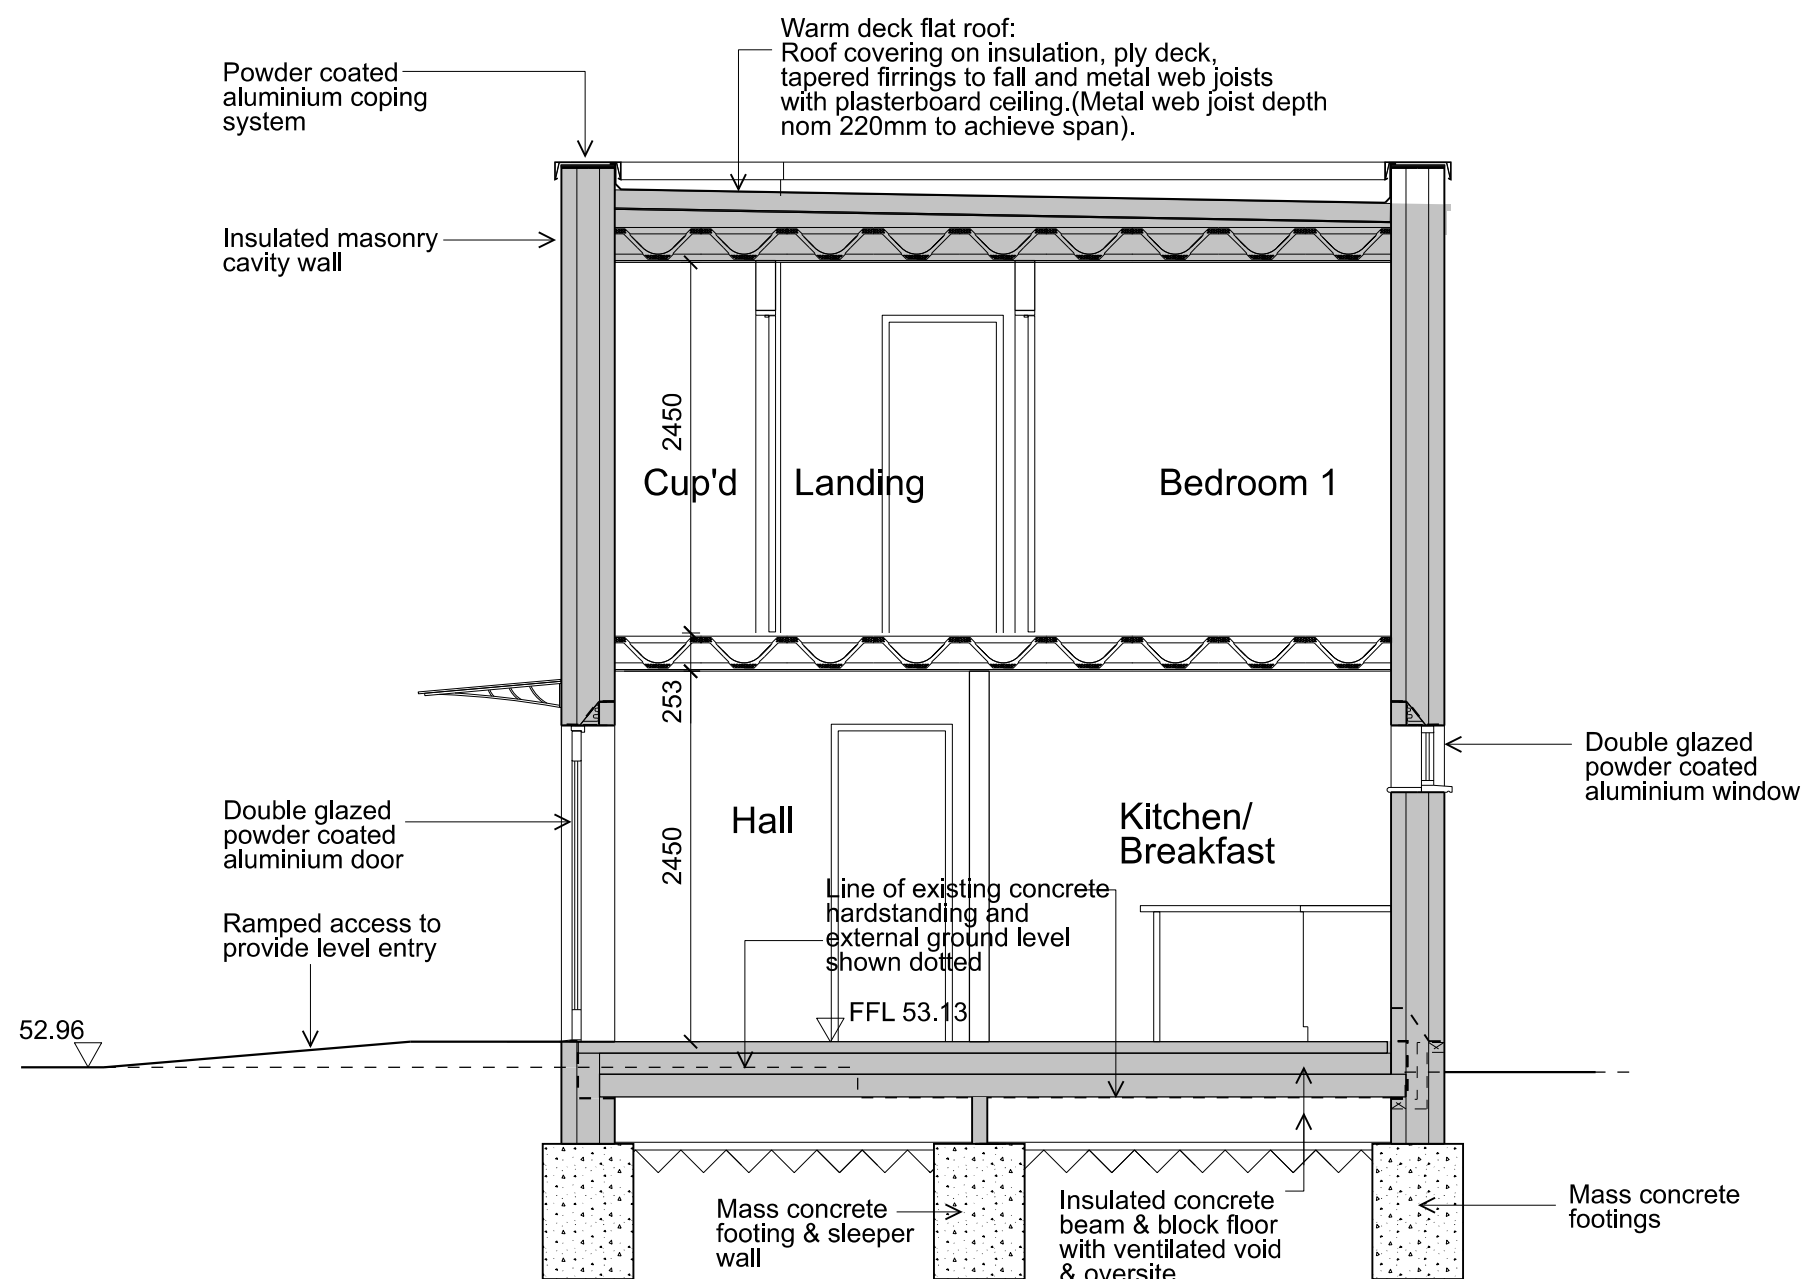

PROPOSED CROSS SECTION



Scale 1:50 @ A3



E-mail: info.sphprojects@gmail.com
Tel: 07880 547101

Revisions:

Name: _____
Luckworth Properties Ltd

Project: _____
**Proposed Dwelling at
Boydell Court,
St John's Wood Park,
London, NW8 6NH.**

Title: **Proposed Cross
Section**

Scale: **1:50 @ A3**
Date: **July 2023**

Drawing Number:
561/28