

This drawing and design is for use solely in connection with the project described below. The drawing and design is the copyright of MEB Design and must not be reissued, loaned or copied without written consent.

All dimensions and setting out to be checked on site before construction. Do not scale from the drawing.

The drawing is to be read in conjunction with all other information relevant to the project. Any apparent discrepancy is to be brought to the attention of MEB Design.

If drawings are extracts from a co-ordinated Building Information Model (Autodesk Revit or similar) then for full details, layouts, keys and any terms outside the Architectural Package please refer to the separate Structural and Services Packages. If in any doubt ask.

Linked and imported elements and files produced by other parties remain the copyright and responsibility of those parties and not of MEB Design Ltd


© MEB Design Ltd

GENERAL NOTES

3D and rendered images are intended for information and illustrative purposes only. 3D and rendered drawings should not be relied upon and do not form part of any contractual arrangements.

REV	DATE	DESCRIPTION
A	31/07/23	Screen opening mechanism updated.

Proposed Screen System - Detail Plan - Closed

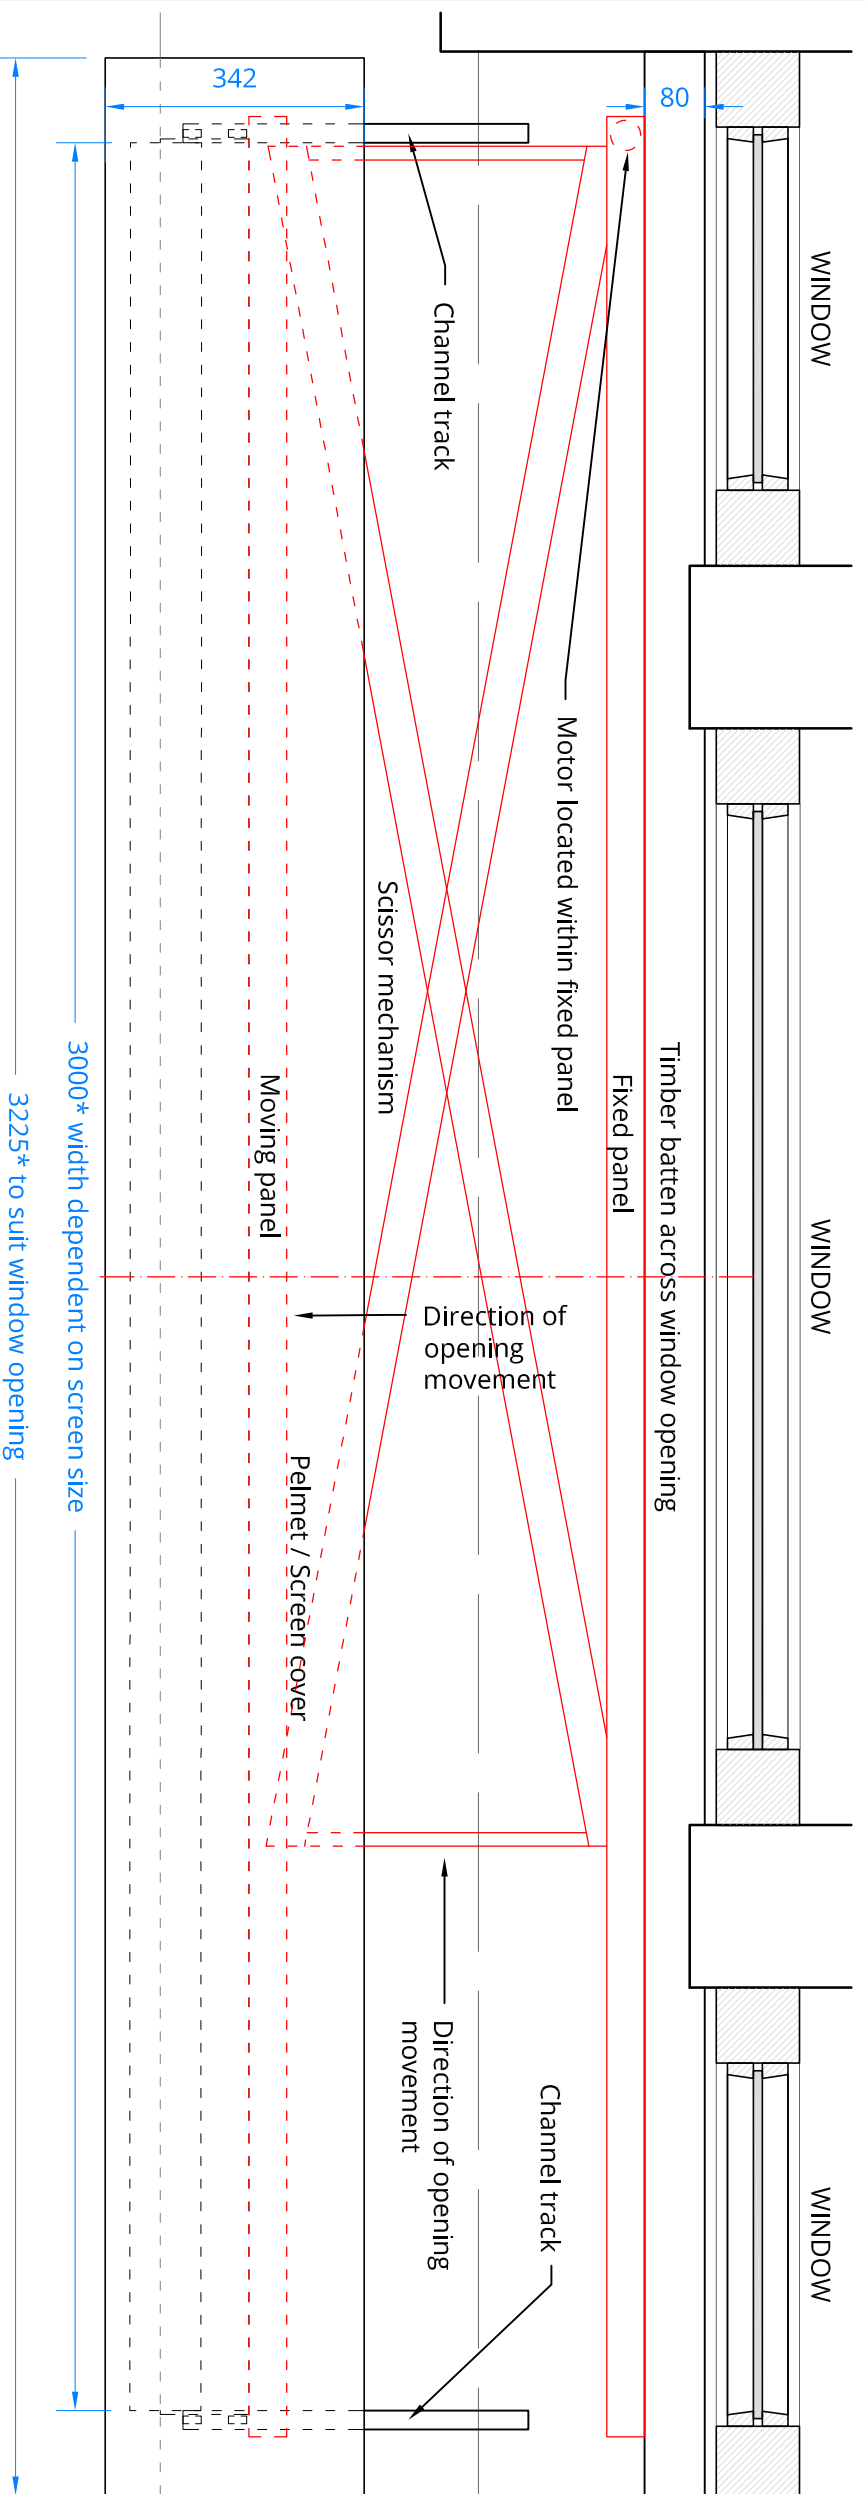

CLIENT
St John's Downshire Hill

PROJECT TITLE
St John's Downshire Hill AV System

DRAWING TITLE
Proposed Plan Detail

SCALE	DRAWN/CHKD	DATE
1:10	SJ/ME	Jul 23

MEB Design Ltd
Chartered Architects

London Office
30 St John's Lane, Clerkenwell,
London, EC1M 4NB
T: 020 7490 5266
london@mbedesign.co.uk

Also at
Kent and Oxford
www.mbedesign.co.uk

DRAWING No.
2132-MEB-XX-XX-DR-A-501-A

Proposed Screen System - Detail Plan - Open

