



1 Location Plan
Scale: 1:1250 @ A3
Scale Bar 1:1250 0 12.5 25 50m

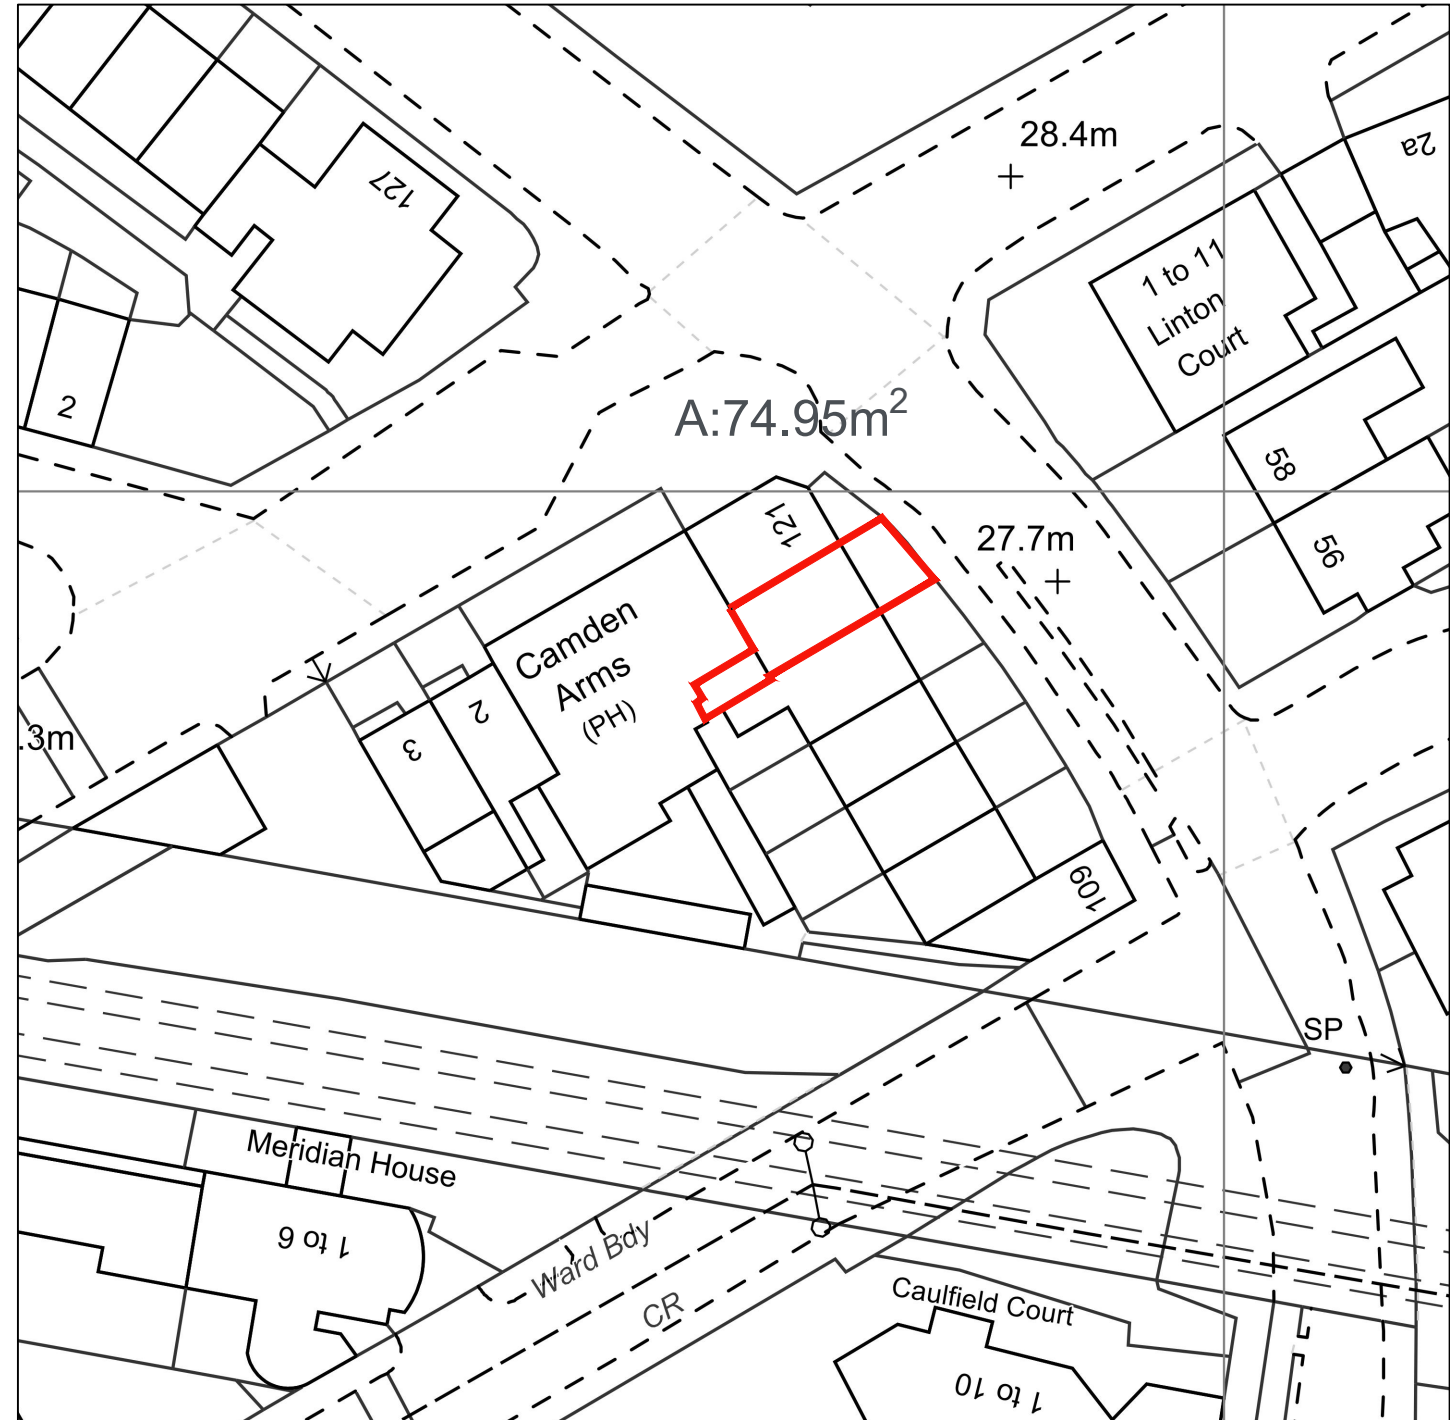

2 Block Plan
Scale: 1:500 @ A3
Scale Bar 1:500 5 0 5 10 25 m

					Client	Sheet Name	Scale	As indicated @ A3	
					Wates	Location & Block Plans	<div><p>Duncan House 1A Burnhill Road Beckenham Kent BR3 3LA Tel: 020 8658 3538</p></div>		
P1	Planning	MO	AS	01.06.2023	Project Name				
Rev	Description	By	QA	DD.MM.YY	St. Mungo's				
© This drawing and any design hereon is the copyright of Potter Raper and must not be reproduced without their written consent. All drawings remain the property of Potter Raper. Figured dimension only to be taken from this drawing. All dimensions to be checked on site. Please inform Potter Raper immediately of any discrepancies before work proceeds.					Project Location	Project Status			
					119 St. Pancras Way				Planning
					London NW1 0RD				Drawing Nr. 10661-PR-SPW-ZZ-DR-A-PL001