



1 Location Plan  
Scale: 1:1250 @ A3  
Scale Bar 1:1250 0 12.5 25 50m



2 Block Plan  
Scale: 1:500 @ A3  
Scale Bar 1:500 5 0 5 10 25 m

					Client	Wates	Sheet Name	Scale	As indicated @ A3
					Project Name	St.Mungo's	Location & Block Plans	<div><p>Duncan House 1A Burnhill Road Beckenham Kent BR3 3LA Tel: 020 8658 3538</p></div>	
P1	Planning	MO	AS	30.05.2023					
Rev	Description	By	QA	DD.MM.YY					
© This drawing and any design hereon is the copyright of Potter Raper and must not be reproduced without their written consent. All drawings remain the property of Potter Raper. Figured dimension only to be taken from this drawing. All dimensions to be checked on site. Please inform Potter Raper immediately of any discrepancies before work proceeds.					Project Location	20 Charlton Kings Road London NW5 2SA	Project Status		
							Drawing Nr.	10661-PR-CKR-ZZ-DR-A-PL001	

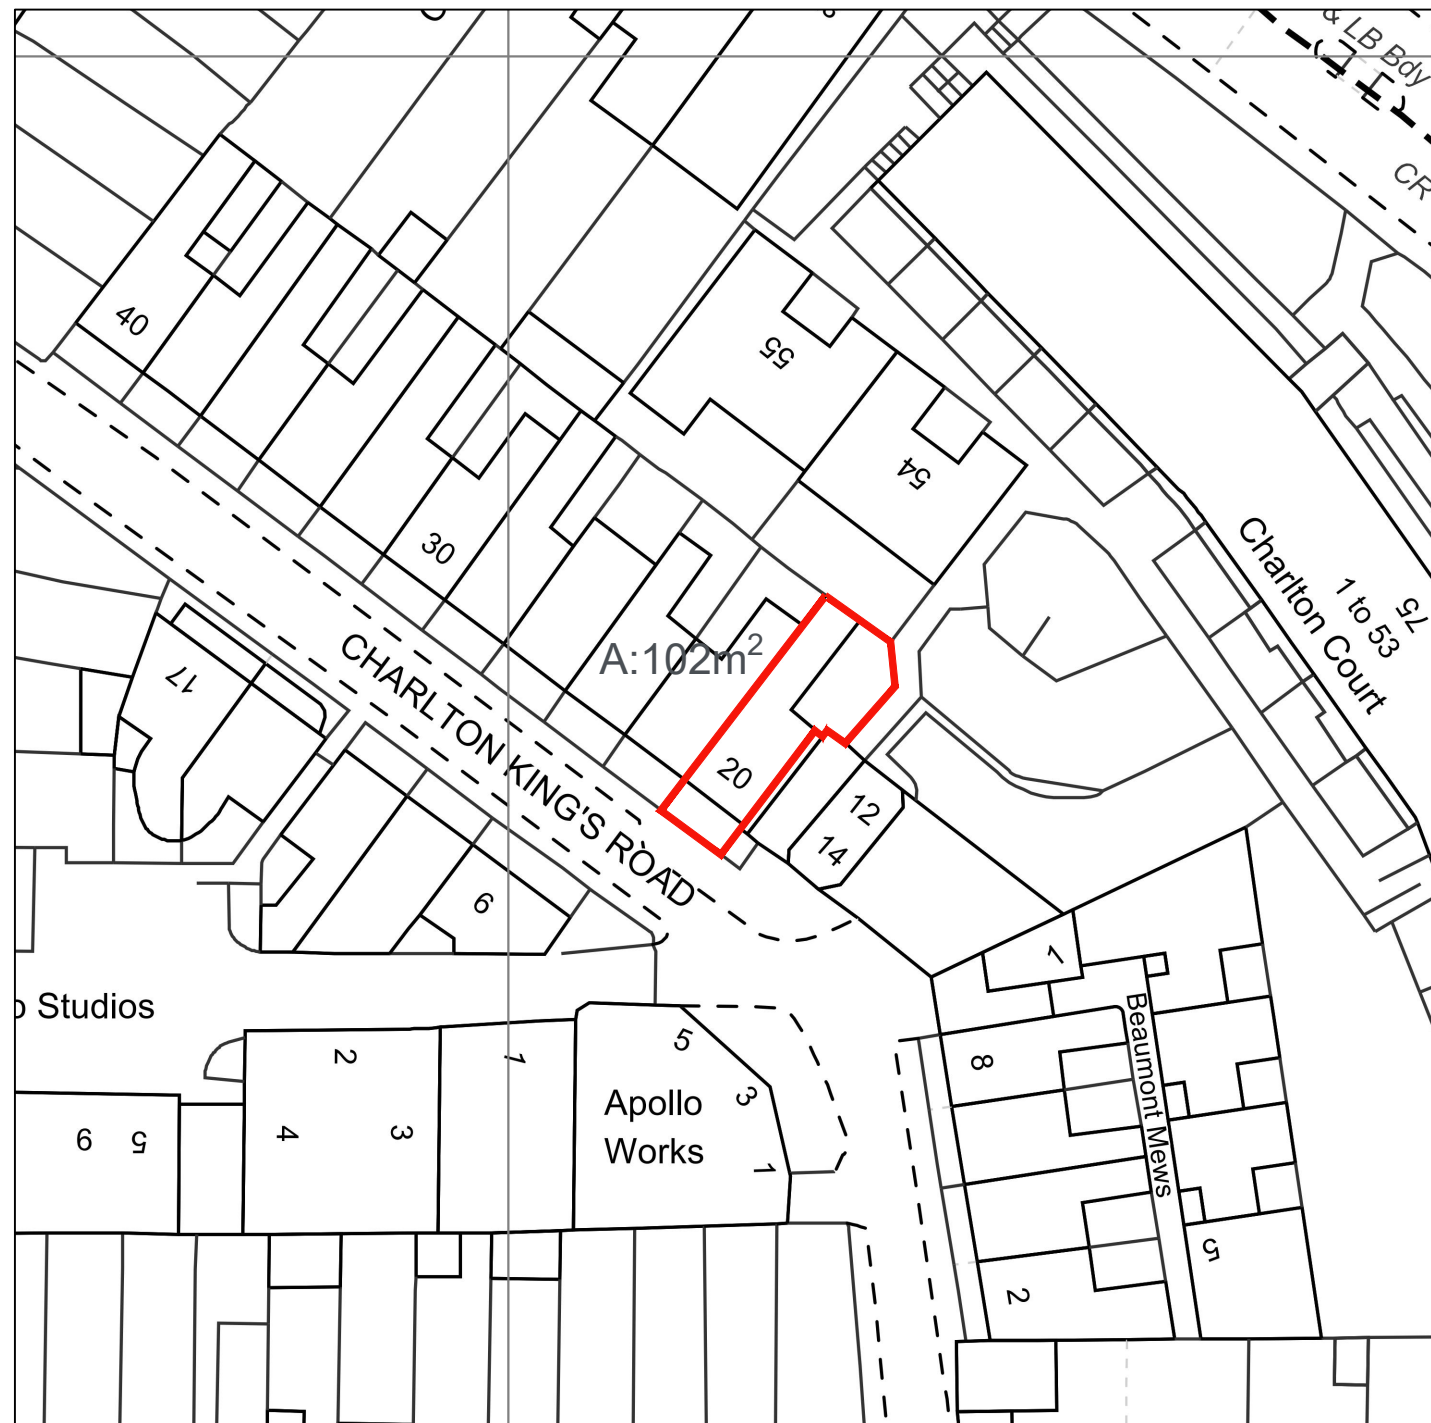

Duncan House  
1A Burnhill Road  
Beckenham  
Kent  
BR3 3LA  
Tel: 020 8658 3538