


THIS DRAWING IS PROTECTED BY COPYRIGHT - FIGURED DIMENSIONS ONLY TO BE TAKEN FROM THIS DRAWING. DIMENSIONS TO BE CHECKED ON SITE AND ANY DISCREPANCIES REPORTED TO THE ARCHITECT IMMEDIATELY.

PURPOSE OF ISSUE: (I)Info/Comment (S)Sign Off (P)Planning (B)Building Control (T)Tender (C)Construction (F)Final Revision

Rev	Rev Date	Revision Description	Drawn/Checked	Purpose of Issue
/	10/07/2023	Issued for Planning	HP/FY	P

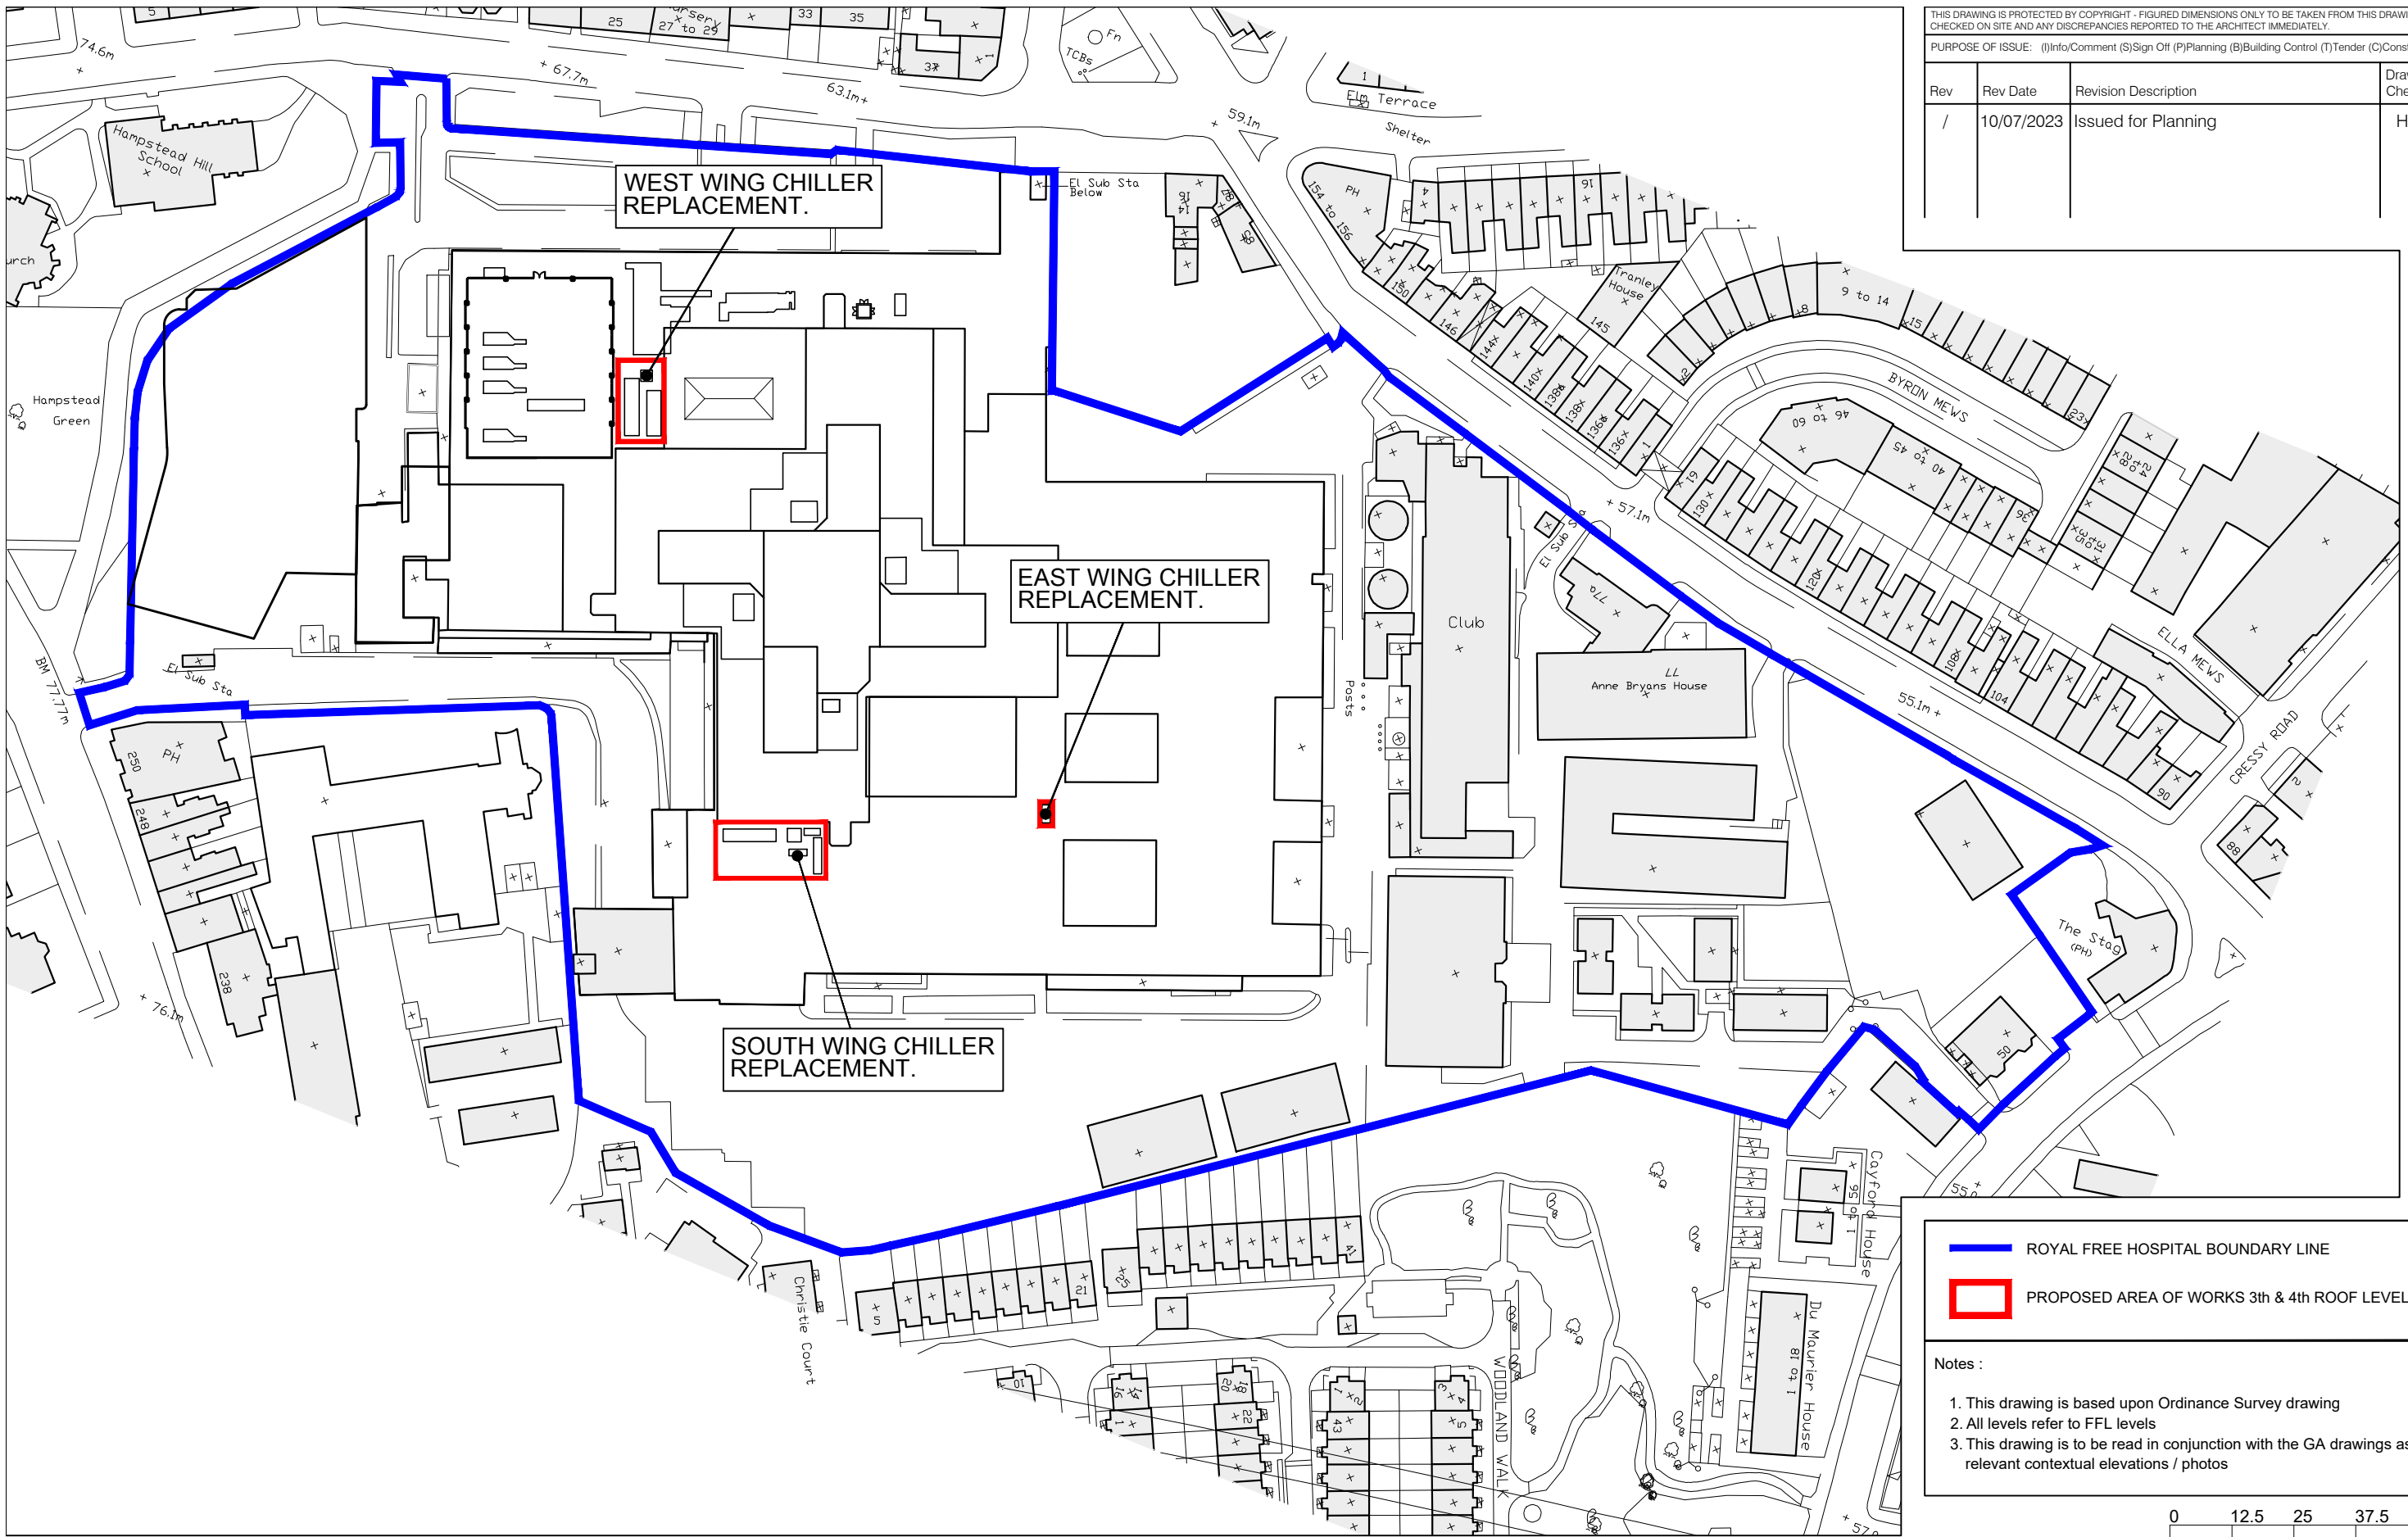


— ROYAL FREE HOSPITAL BOUNDARY LINE

□ PROPOSED AREA OF WORKS 3th & 4th ROOF LEVEL

Notes :

1. This drawing is based upon Ordnance Survey drawing
2. All levels refer to FFL levels
3. This drawing is to be read in conjunction with the GA drawings as well as any relevant contextual elevations / photos

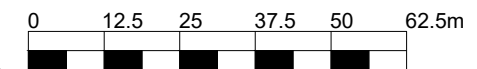

FOR PLANNING For 1:1250 scale

Location Plan	23018	(00)001	/
Royal Free Hospital NHS Foundation Trust	JOB NUMBER	DRAWING NUMBER	REV
ICU Chiller Replacement	May 2023	1:1250@A3	
	DATE	SCALE	

Ansell & Bailey Ltd Chartered Architects 99-101 Farringdon Road London EC1R 3BN 020 7387 0141 architects@ansellandbailey.com

01 Location Plan
 (00)001 1:1250 @ A3

