



DRAWING NOTES


- FOR GENERAL NOTES AND STEELWORK NOTES REFER TO DRAWING 22-2353-ST-004.
- FOR LOCATIONS OF CONNECTION DETAILS REFER TO DRAWING 22-2353-ST-004.

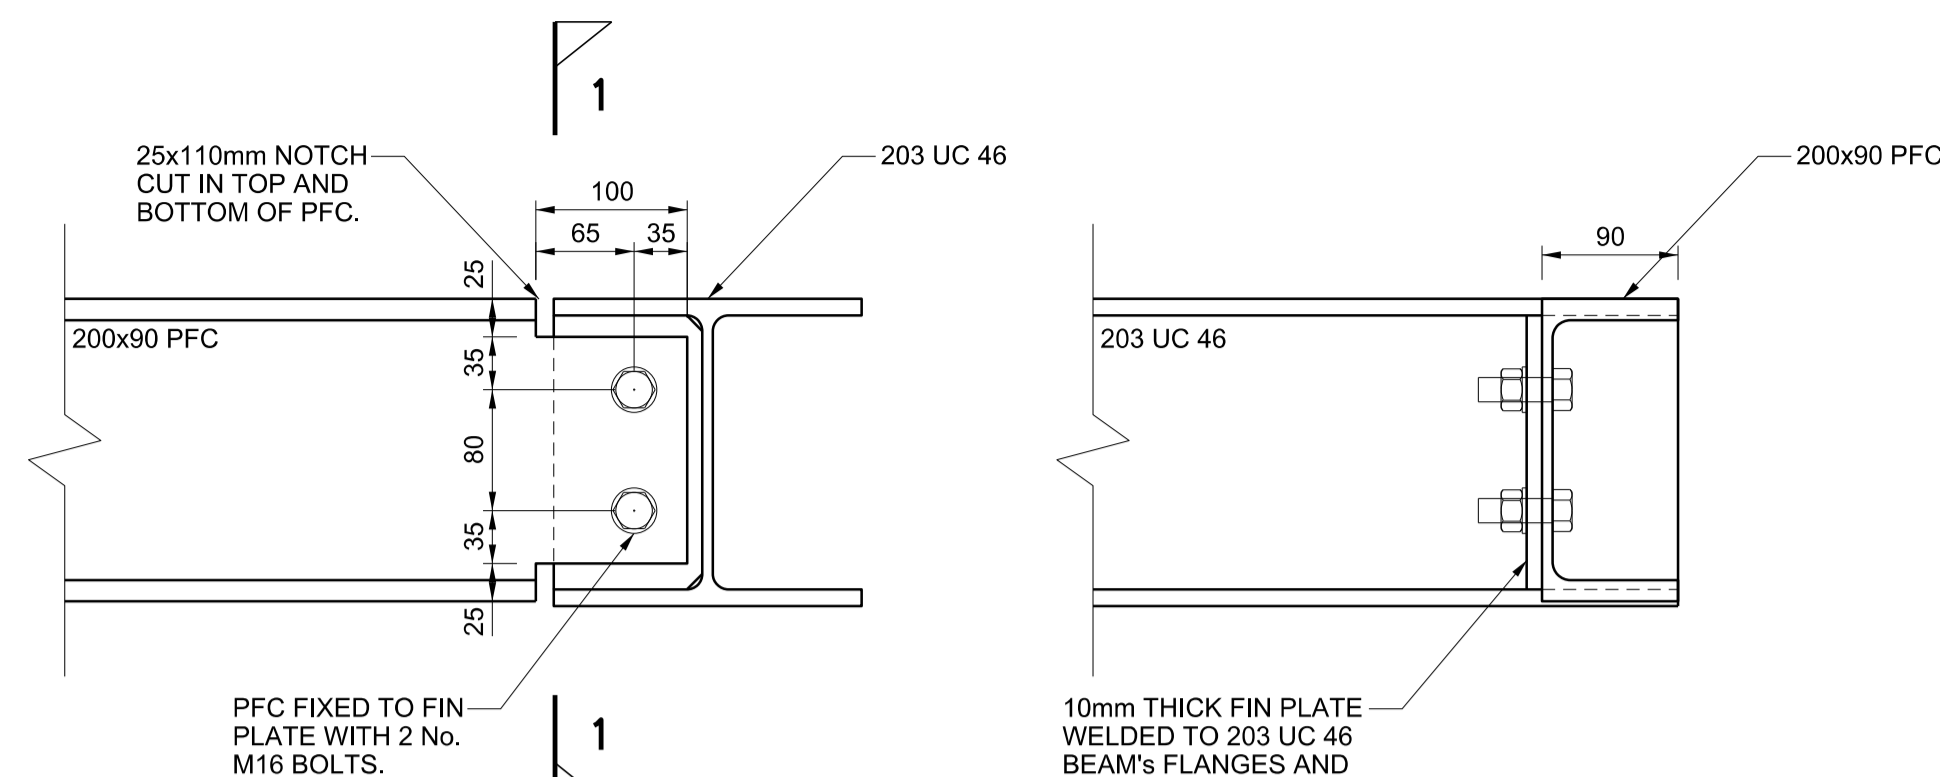


DETAIL 1
200x90 PFC TO 203 UC 46
CONNECTION DETAIL

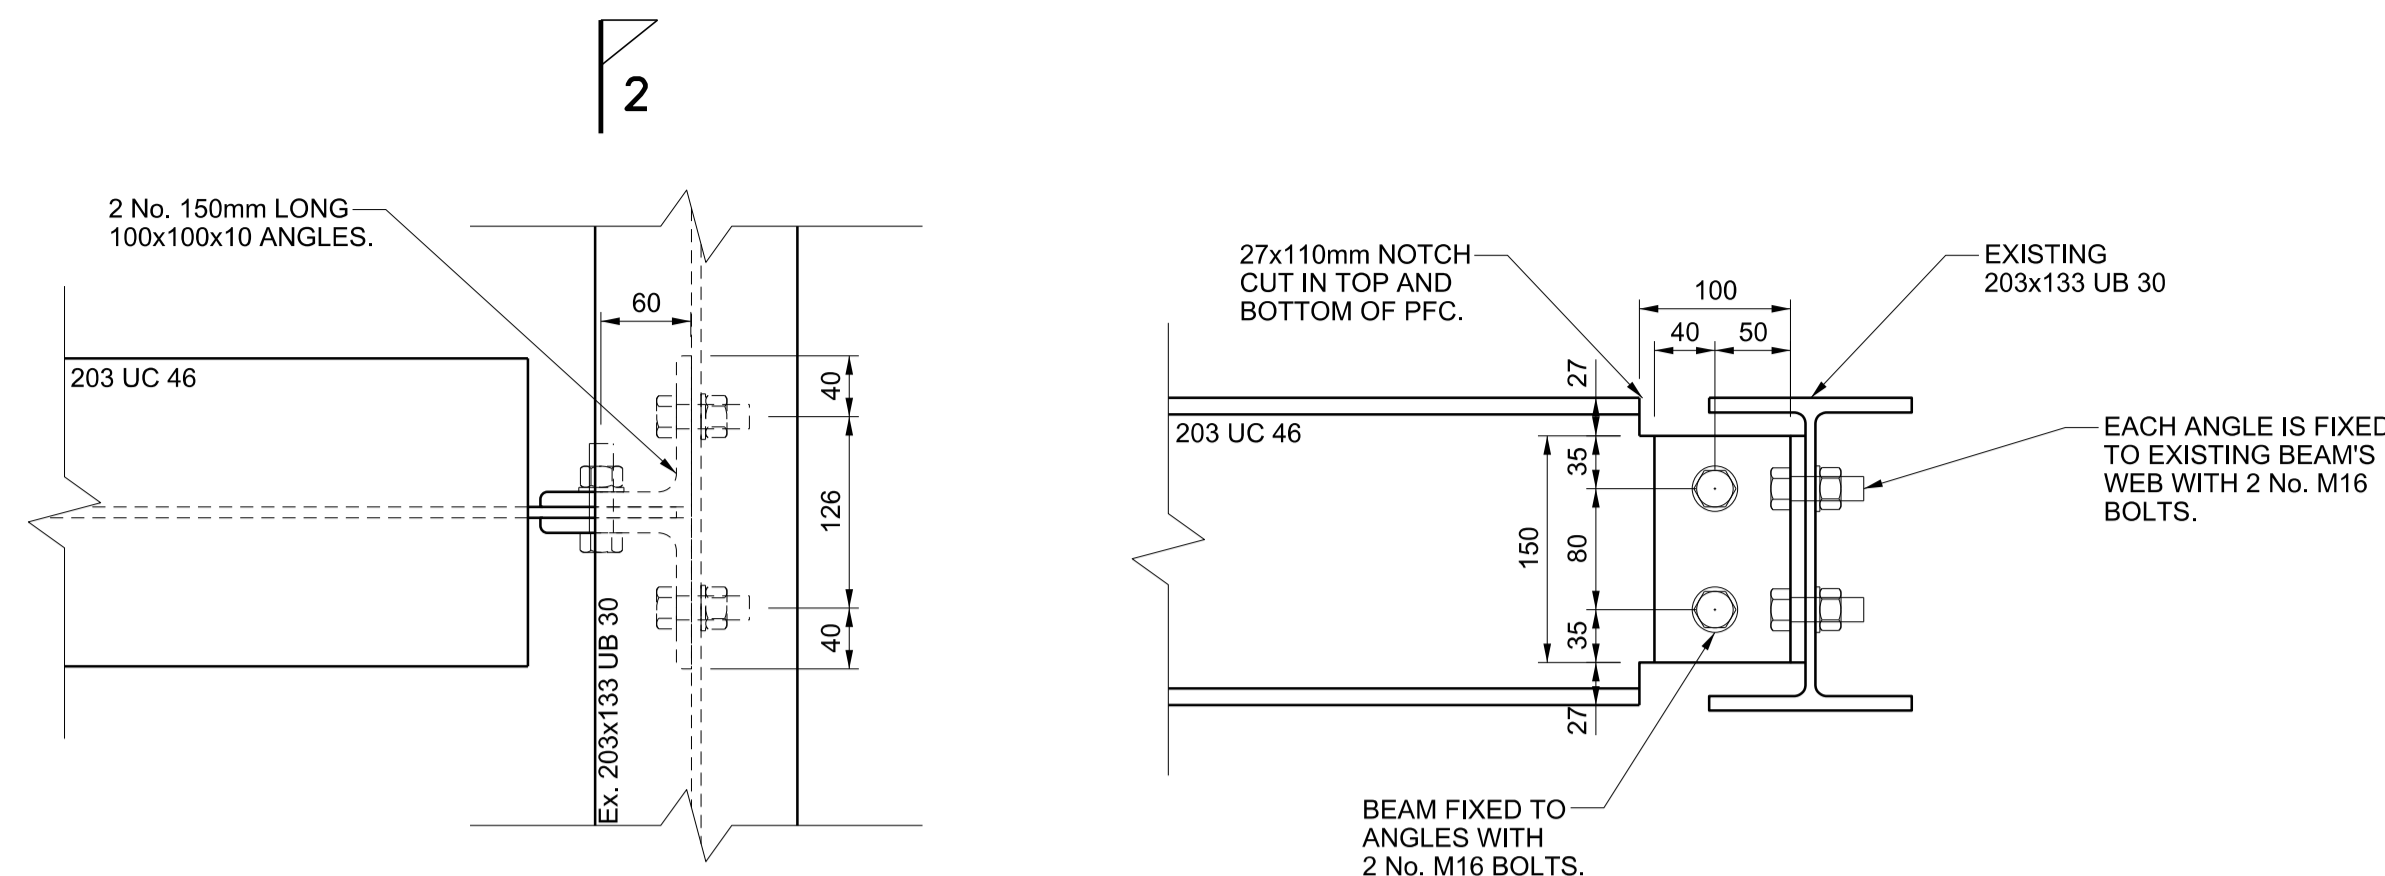


DETAIL 2
203 UC 46 TO EXISTING 203x133 UB 30
CONNECTION DETAIL

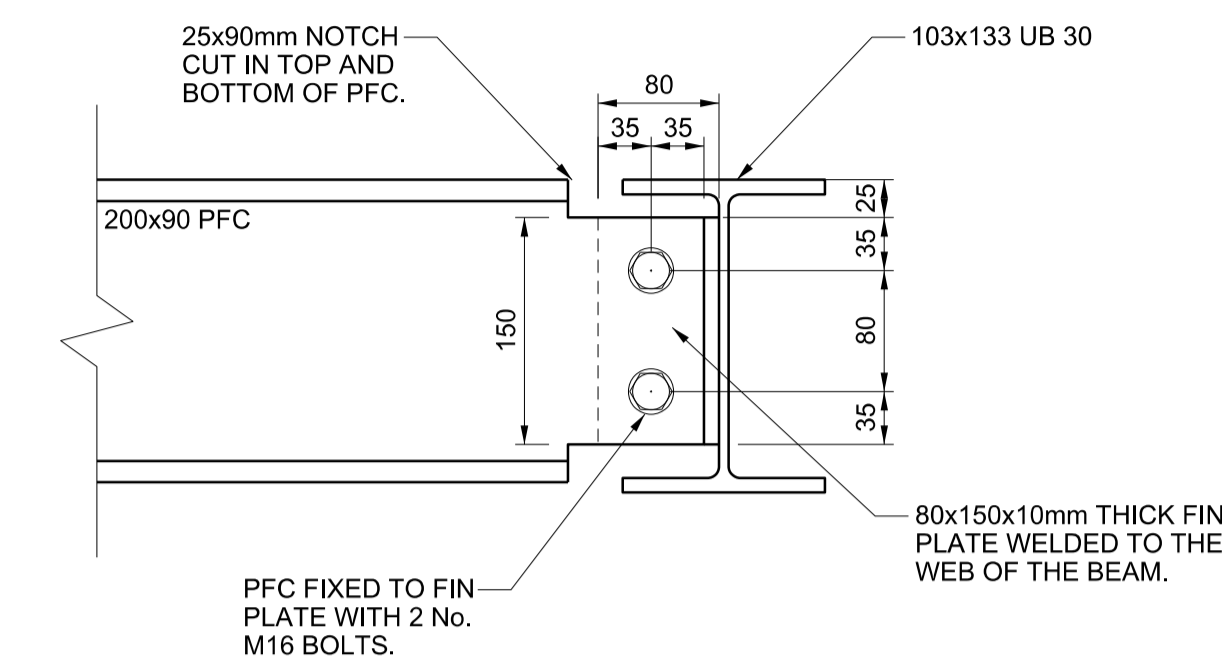


DETAIL 3
200x90 PFC TO 203x133 UB 30
CONNECTION DETAIL

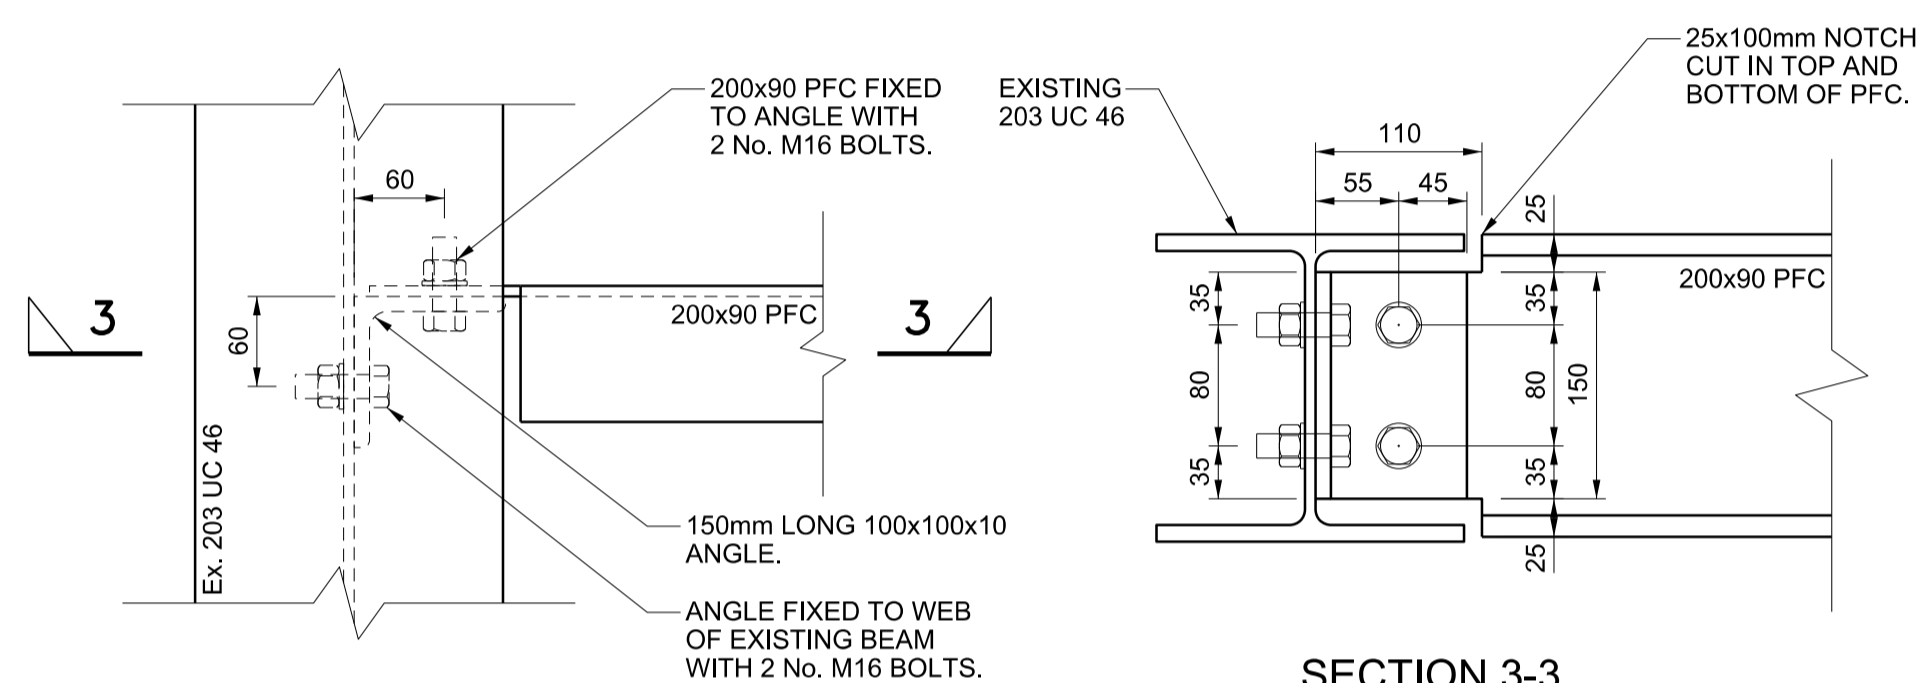


DETAIL 4
200x90 PFC TO EXISTING
203 UC 46
CONNECTION DETAIL

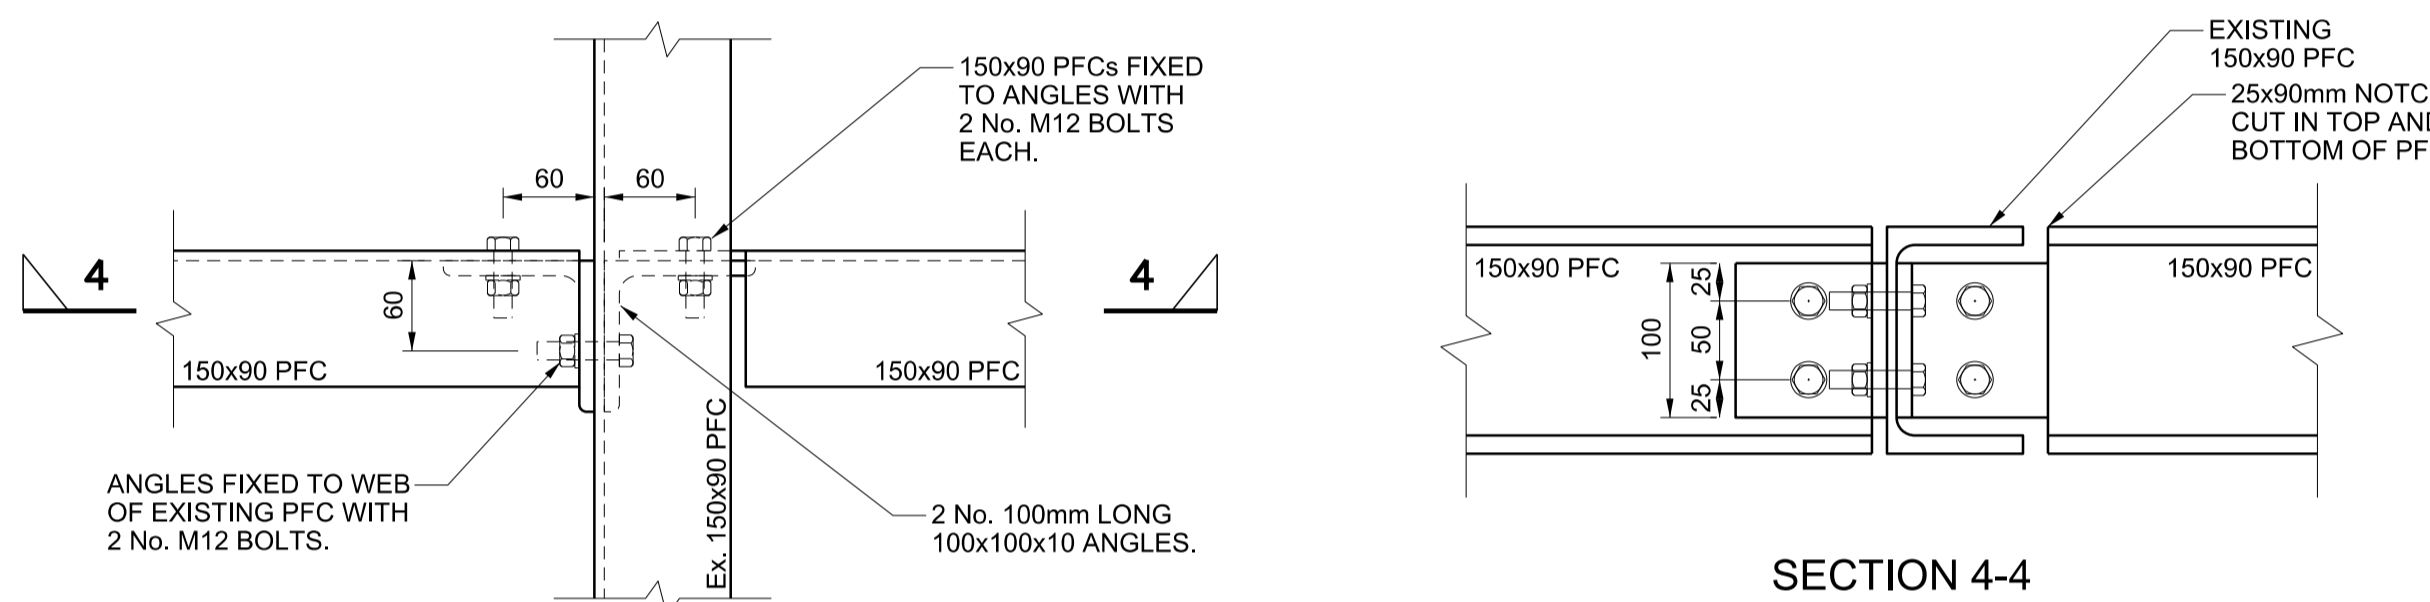


DETAIL 5
150x90 PFC TO EXISTING
150x90 PFC
CONNECTION DETAIL

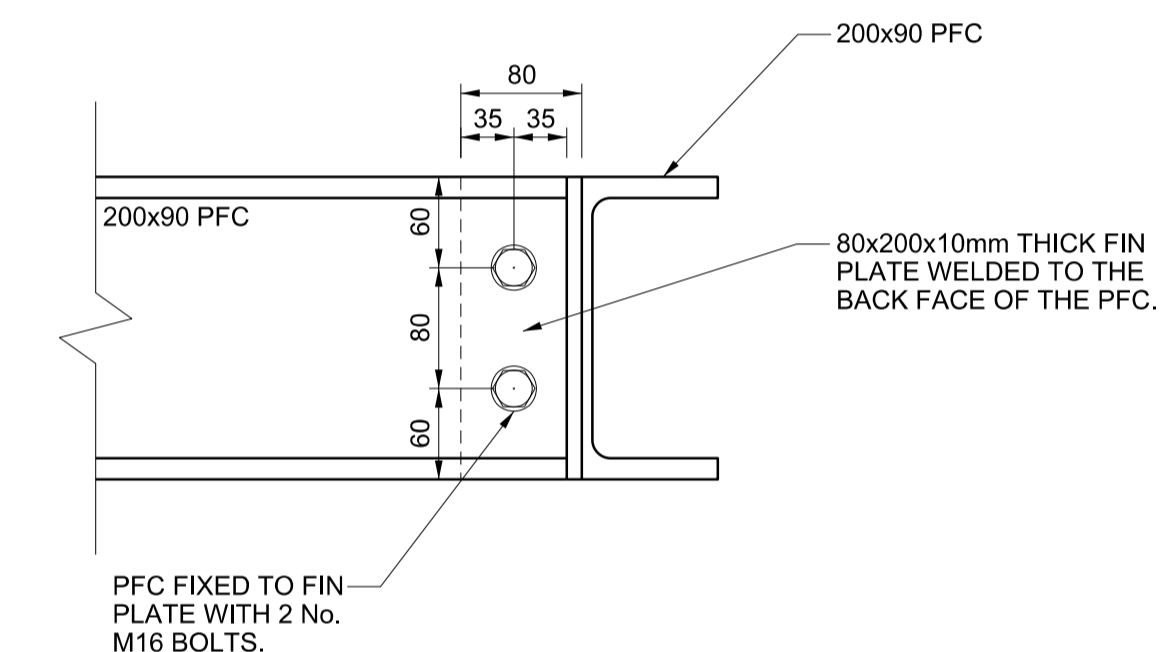


DETAIL 6
200x90 PFC TO 200x90 PFC
CONNECTION DETAIL

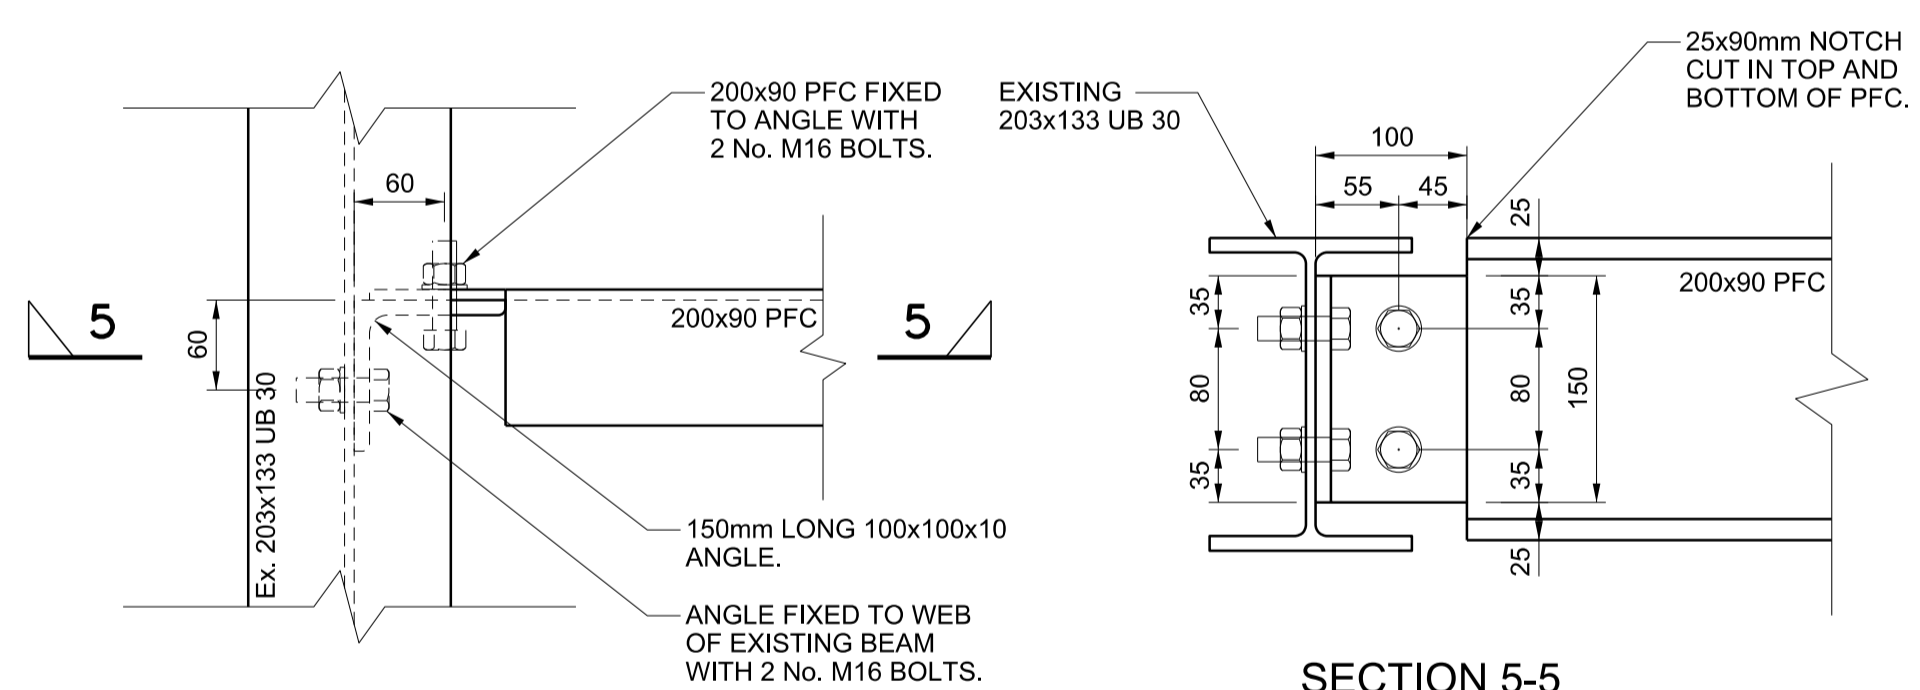


DETAIL 7
200x90 PFC TO EXISTING
203x133 UB 30
CONNECTION DETAIL

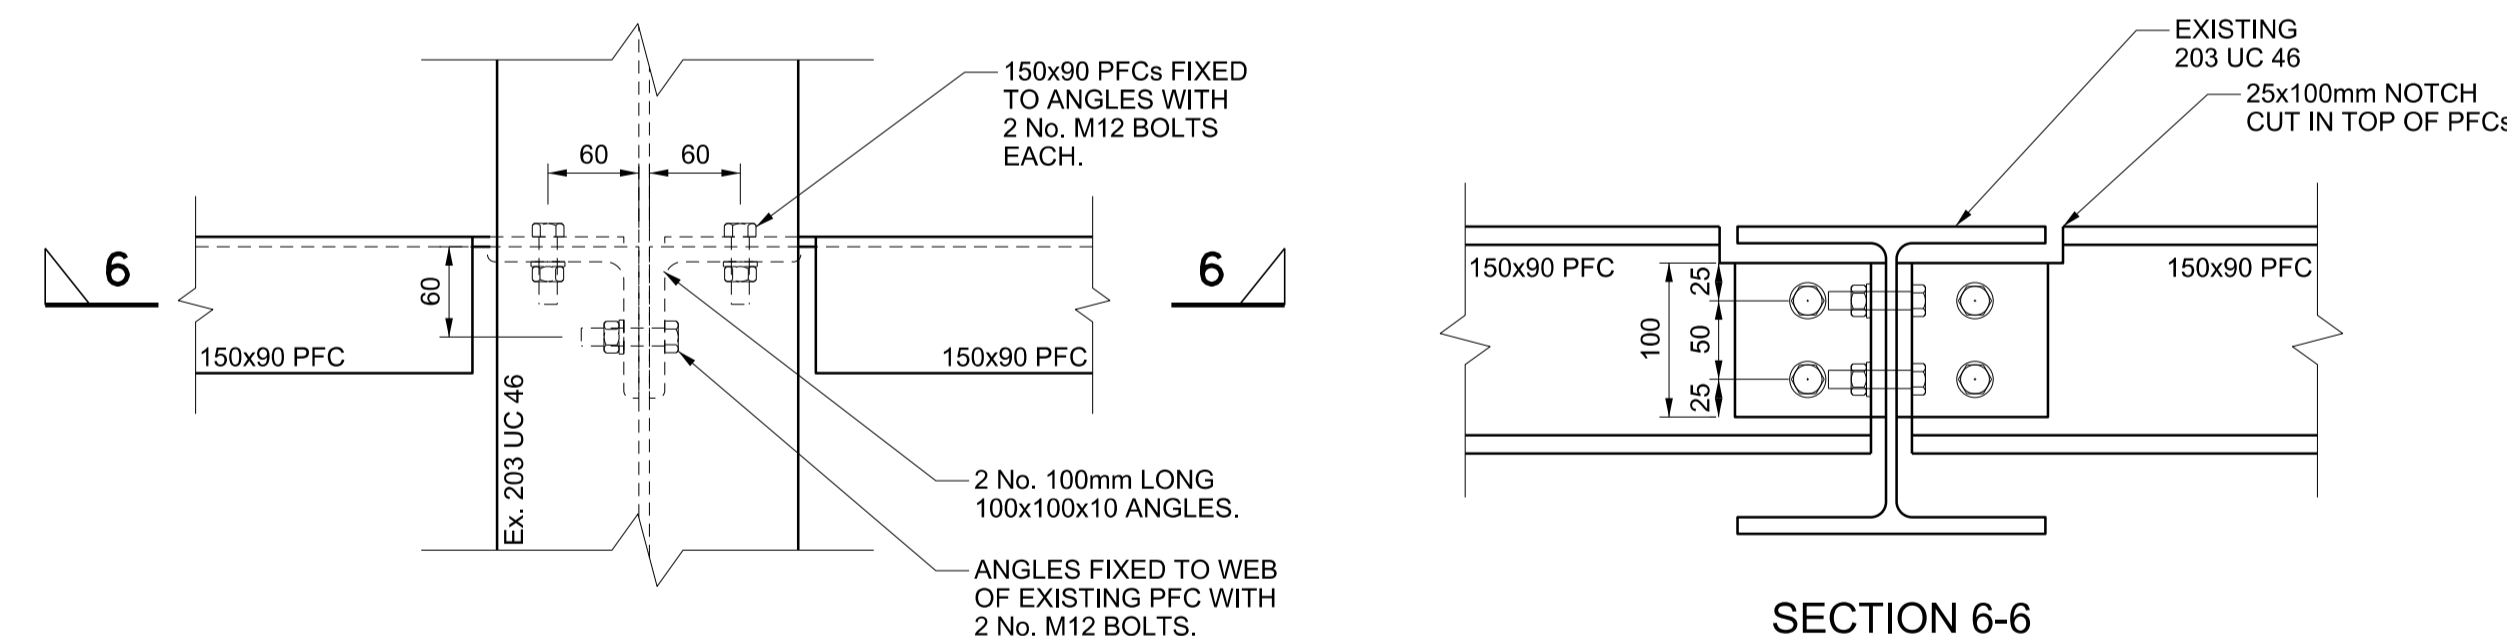

DETAIL 8
150x90 PFC TO EXISTING
203 UC 46
CONNECTION DETAIL

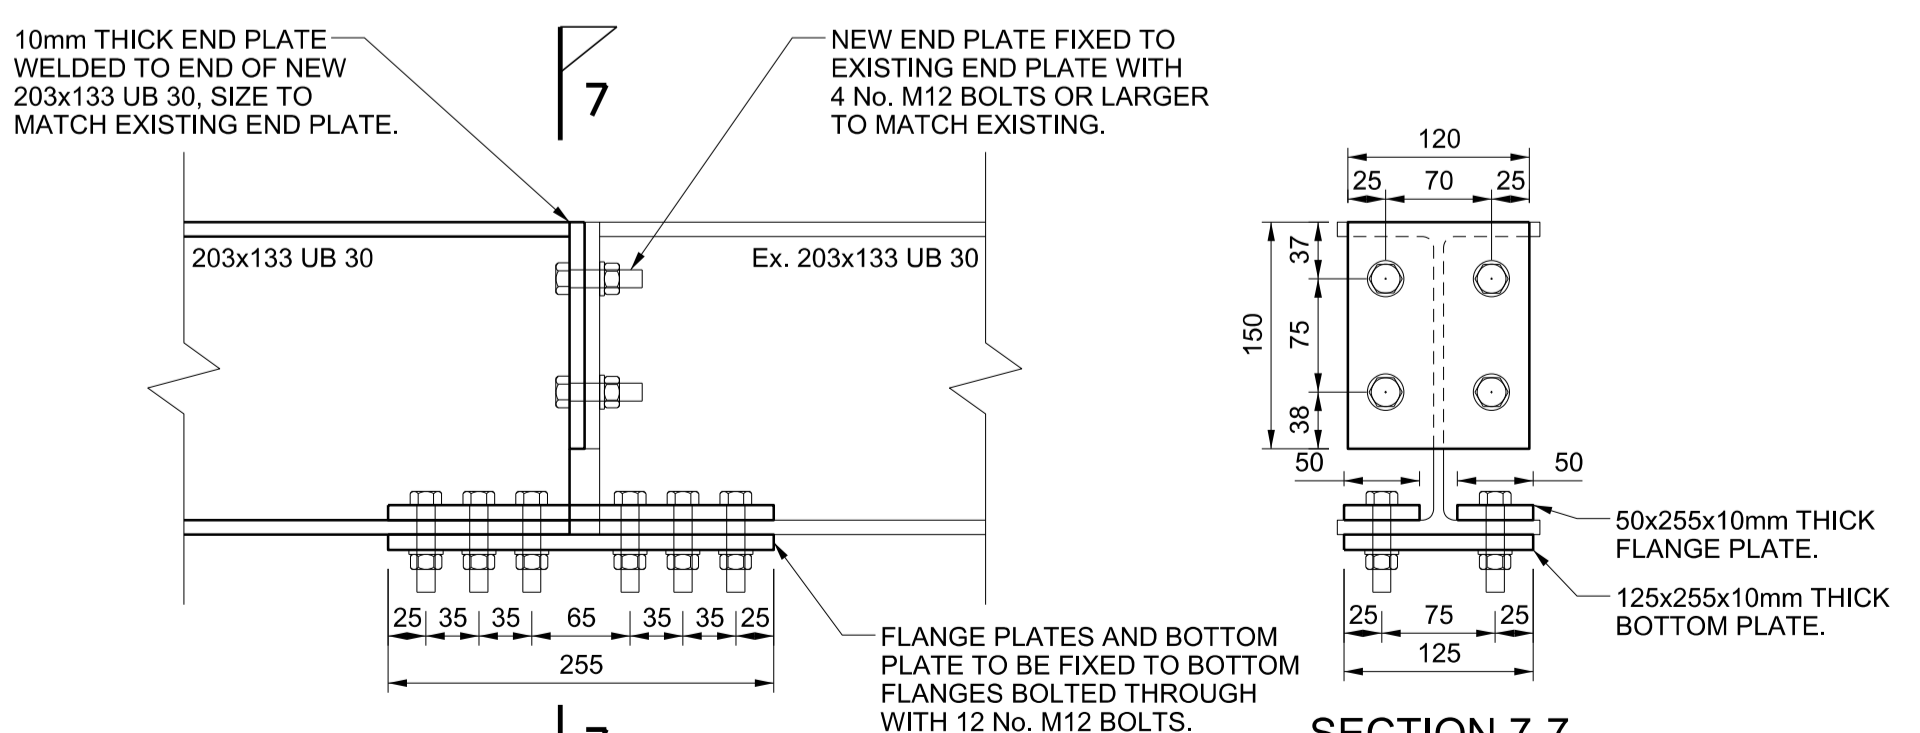

DETAIL 9
203x133 UB 30 EXTENSION TO
EXISTING 203x133 UB 30
CONNECTION DETAIL

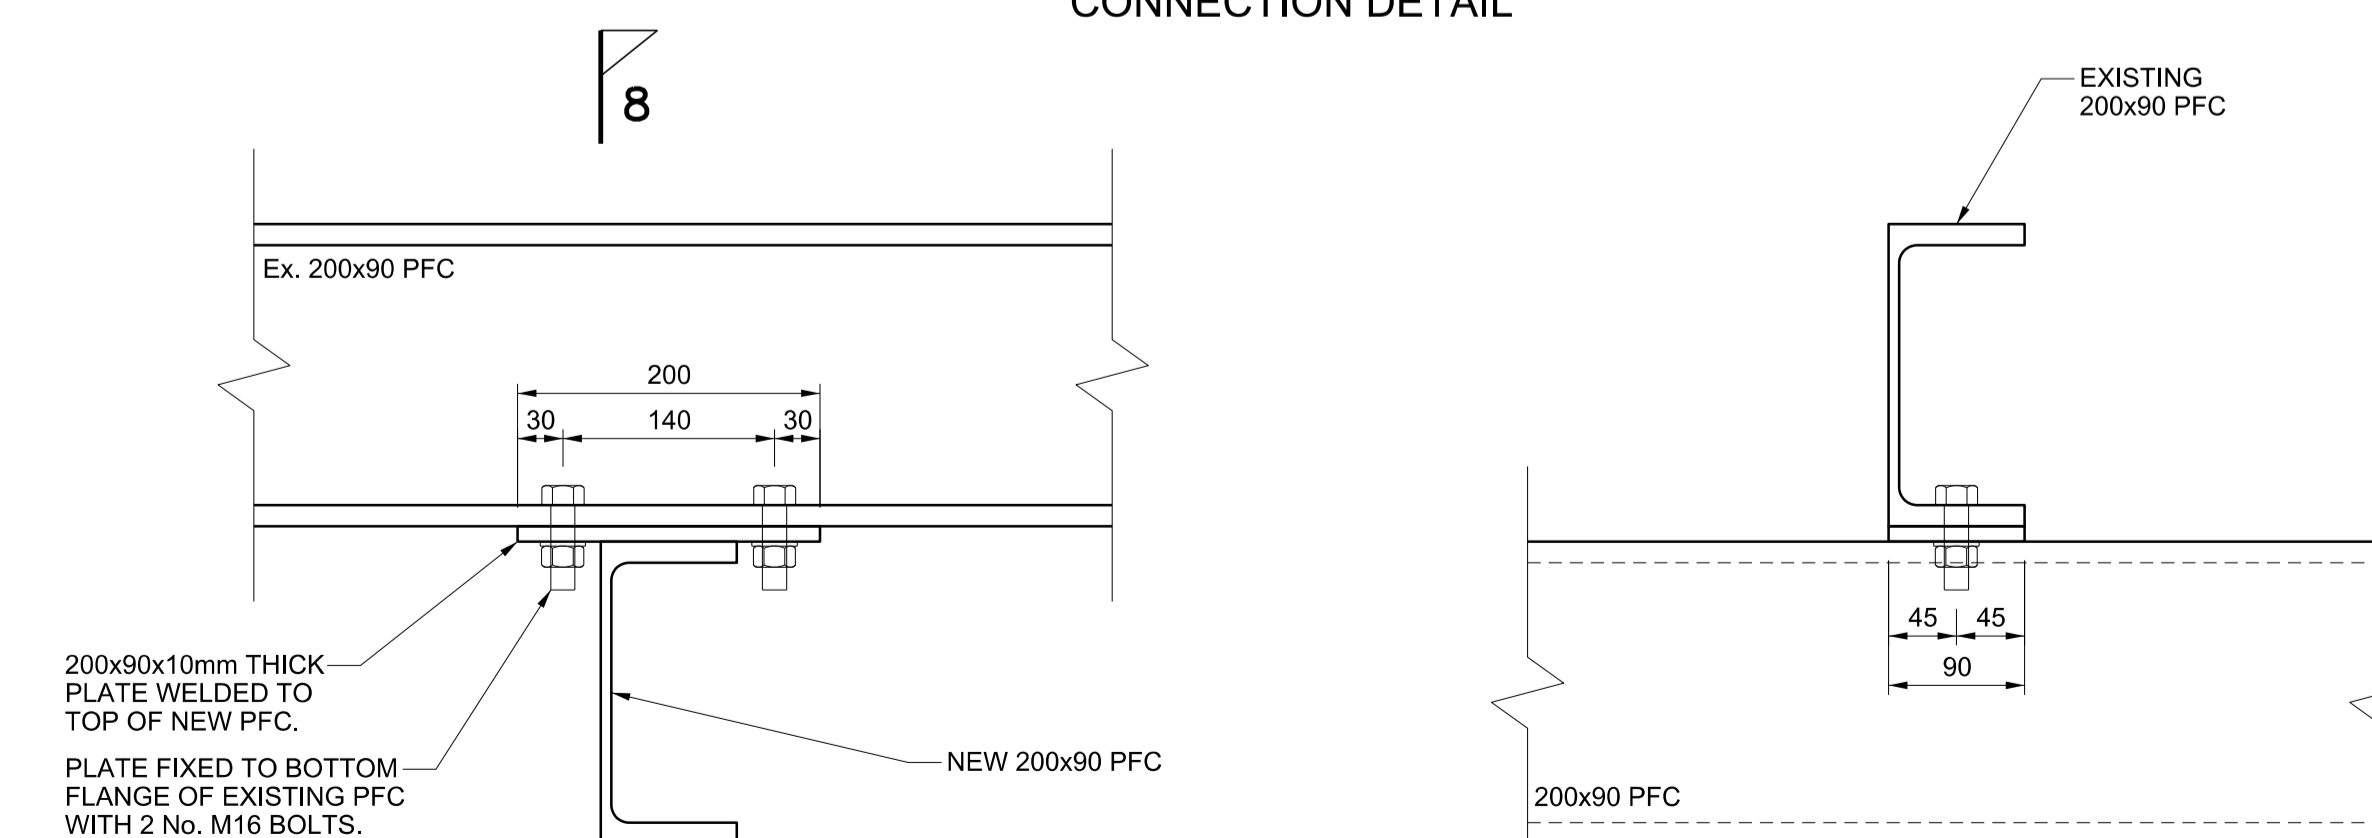

DETAIL 10
NEW 200x90 PFC HUNG
FROM EXISTING 200x90 PFC
CONNECTION DETAIL

THE EXISTING END PLATE, BOLT SIZES AND POSITIONS ARE ASSUMED AND ARE TO BE MEASURED ON SITE AND REPORTED BACK TO STRUCTURAL ENGINEER PRIOR TO FABRICATING THE STEELWORK IN DETAIL 9.

A	31/03/2023	CONSTRUCTION ISSUE.	SG
Rev:	Date:	Description:	Initials:

Wareham & Associates
Tudor House, 1-3 The Avenue, Lightwater, Surrey, GU18 5RF
Telephone: 01276 451968
Web: www.warehamandassociates.co.uk

Client: **ROYAL FREE LONDON NHS FOUNDATION TRUST**

Project: **ITU CHILLERS UPGRADE**

Drawing Title: **SOUTH WING PLATFORM CONNECTION DETAILS SHEET 1**

Scales: 1:5 @ A1 UOS

Originated:	SG	Date:	MAR 2023
Checked:	---	Date:	MAR 2023

Drawing Number: **22-2353-ST-015**

Revisions: A Status: CONSTRUCTION