
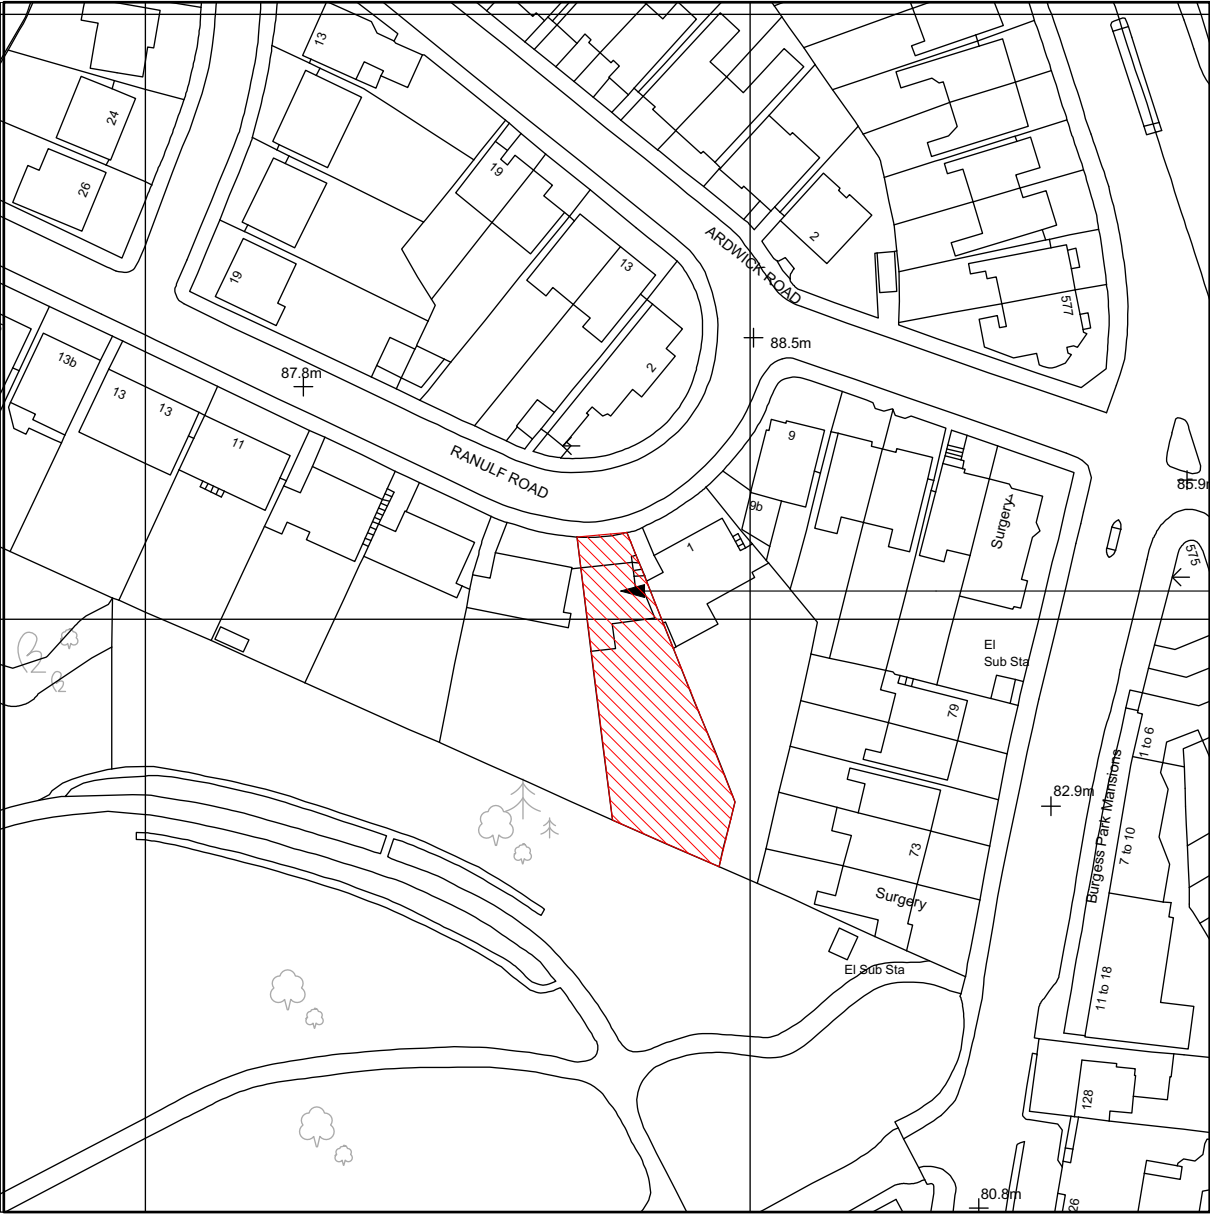


Drawing Key:

 Site location

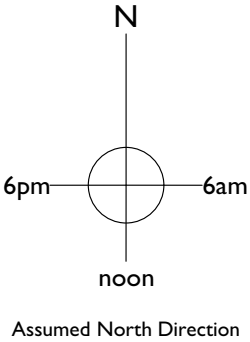

Site shown hatched and outlined in red

Andrew Dobson Architects

studio 316, Metal Box Factory,
30 Great Guildford Street, London SE1 0HS
Tel: 020 7736 4390
Web: www.andewdobsonarchitects.co.uk
Email: info@andrewdobsonarchitects.co.uk

Note:
1. The design and drawings remain the property of Andrew Dobson Architects Ltd. The client is licensed to use this design and documents on this site only, this license is non-transferable. The design and drawings shall not be reproduced, up-loaded to the internet or traced without the permission of Andrew Dobson Architects Ltd.
2. Do not scale off this drawing, check dimensions on site and advise any discrepancies before commencing work. © andrew dobson architects



Address: 3 Ranulf Road, London, NW2 2BT

Drawing Title: Location Plan - Existing

Drawing no.: 413-P0.001-A	Scale: 1:1250 @ A3		Status: Planning	
	Drawn: MK	Checked: FN	Date: 09/06/20	Rev: A