


04a PLAN LAYOUT SHOWING PROPOSED HANDRAIL
SCALE: 1:25 @ A3

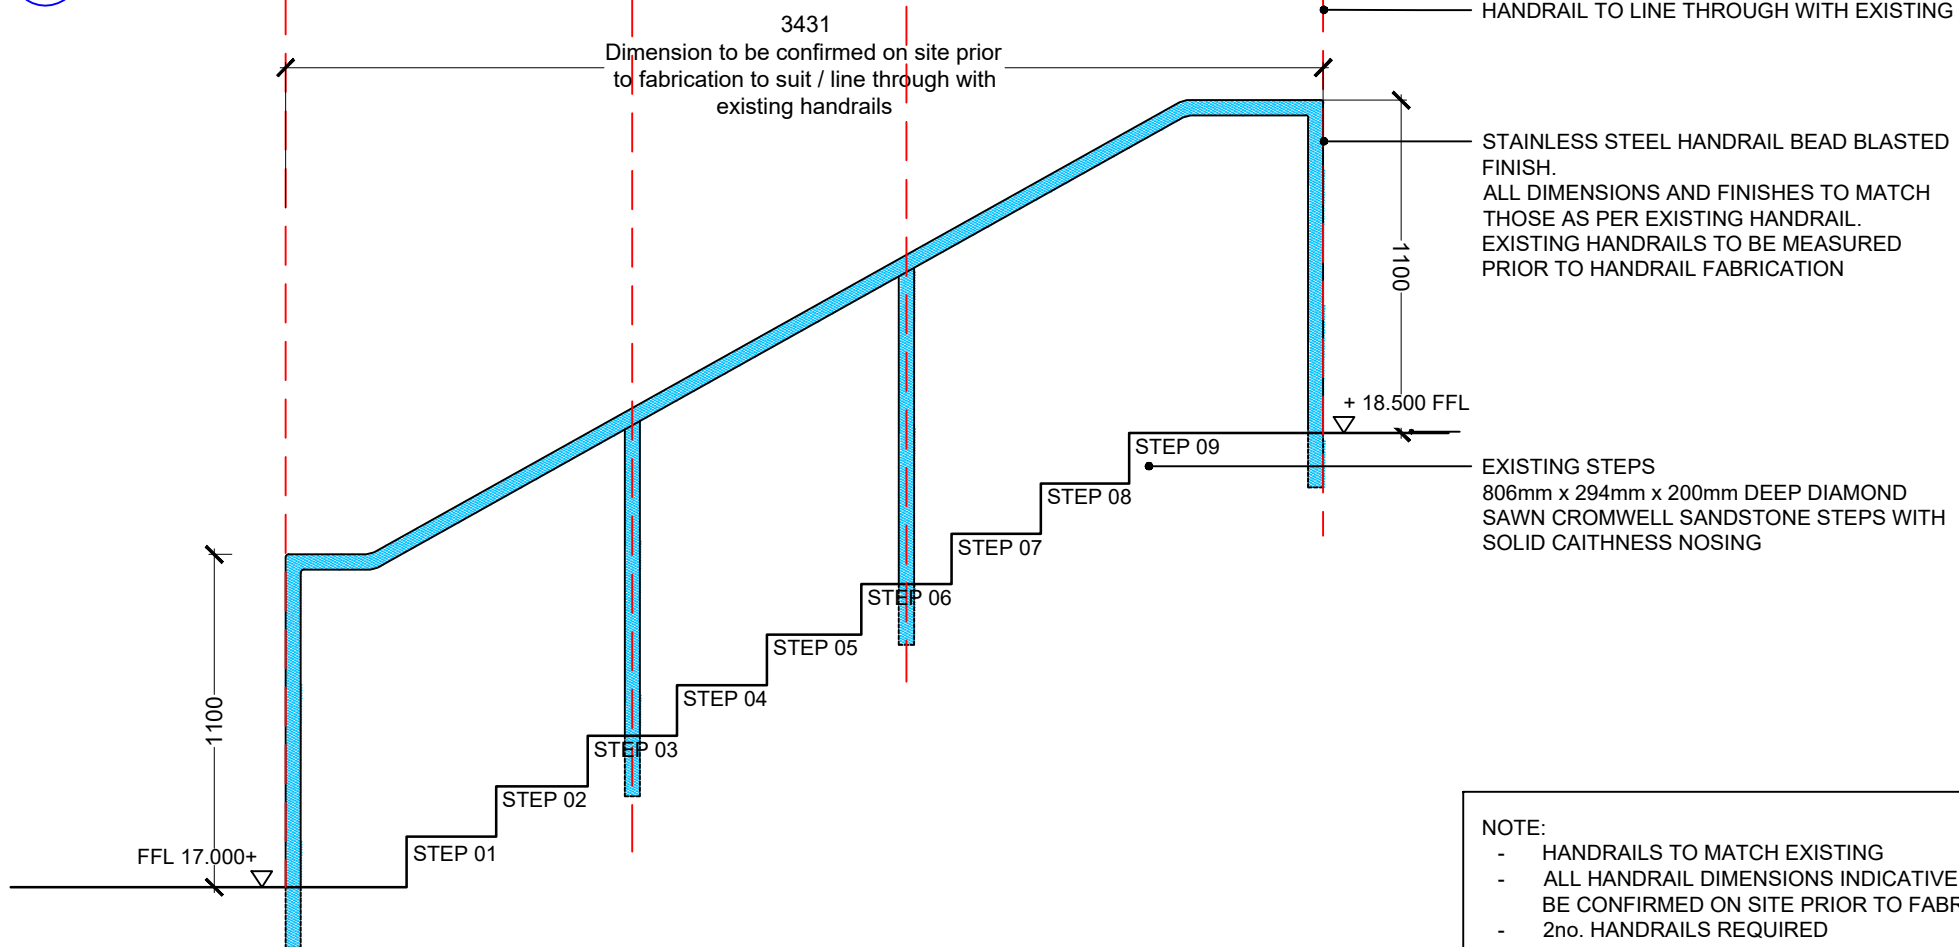

04b TYPICAL ELEVATION SHOWING HANDRAIL
SCALE: 1:25 @ A3

NOTE:
- HANDRAILS TO MATCH EXISTING
- ALL HANDRAIL DIMENSIONS INDICATIVE ONLY, TO BE CONFIRMED ON SITE PRIOR TO FABRICATION
- 2no. HANDRAILS REQUIRED

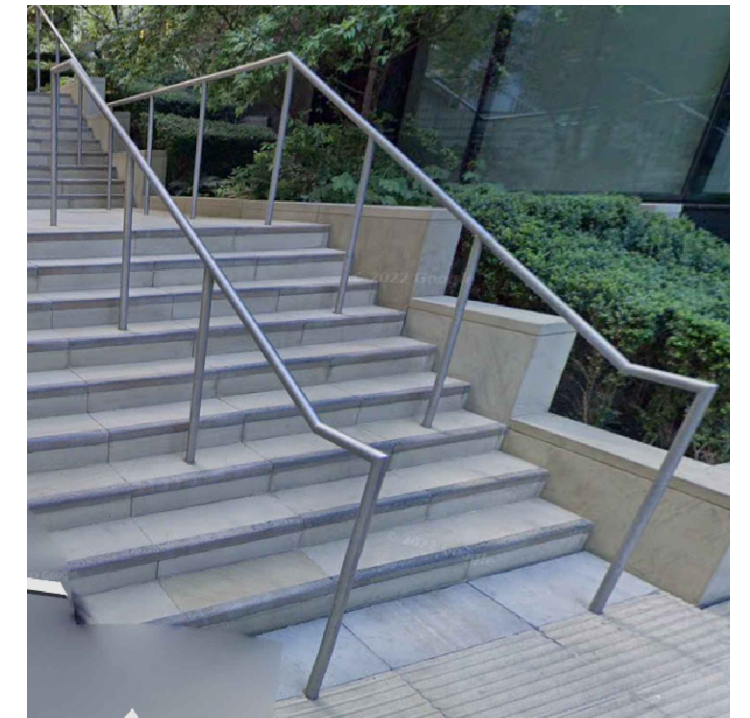


IMAGE SHOWING EXISTING HANDRAIL
PROPOSED HANDRAIL TO MATCH IN TERMS OF DIMENSIONS, MATERIALS & FINISH