



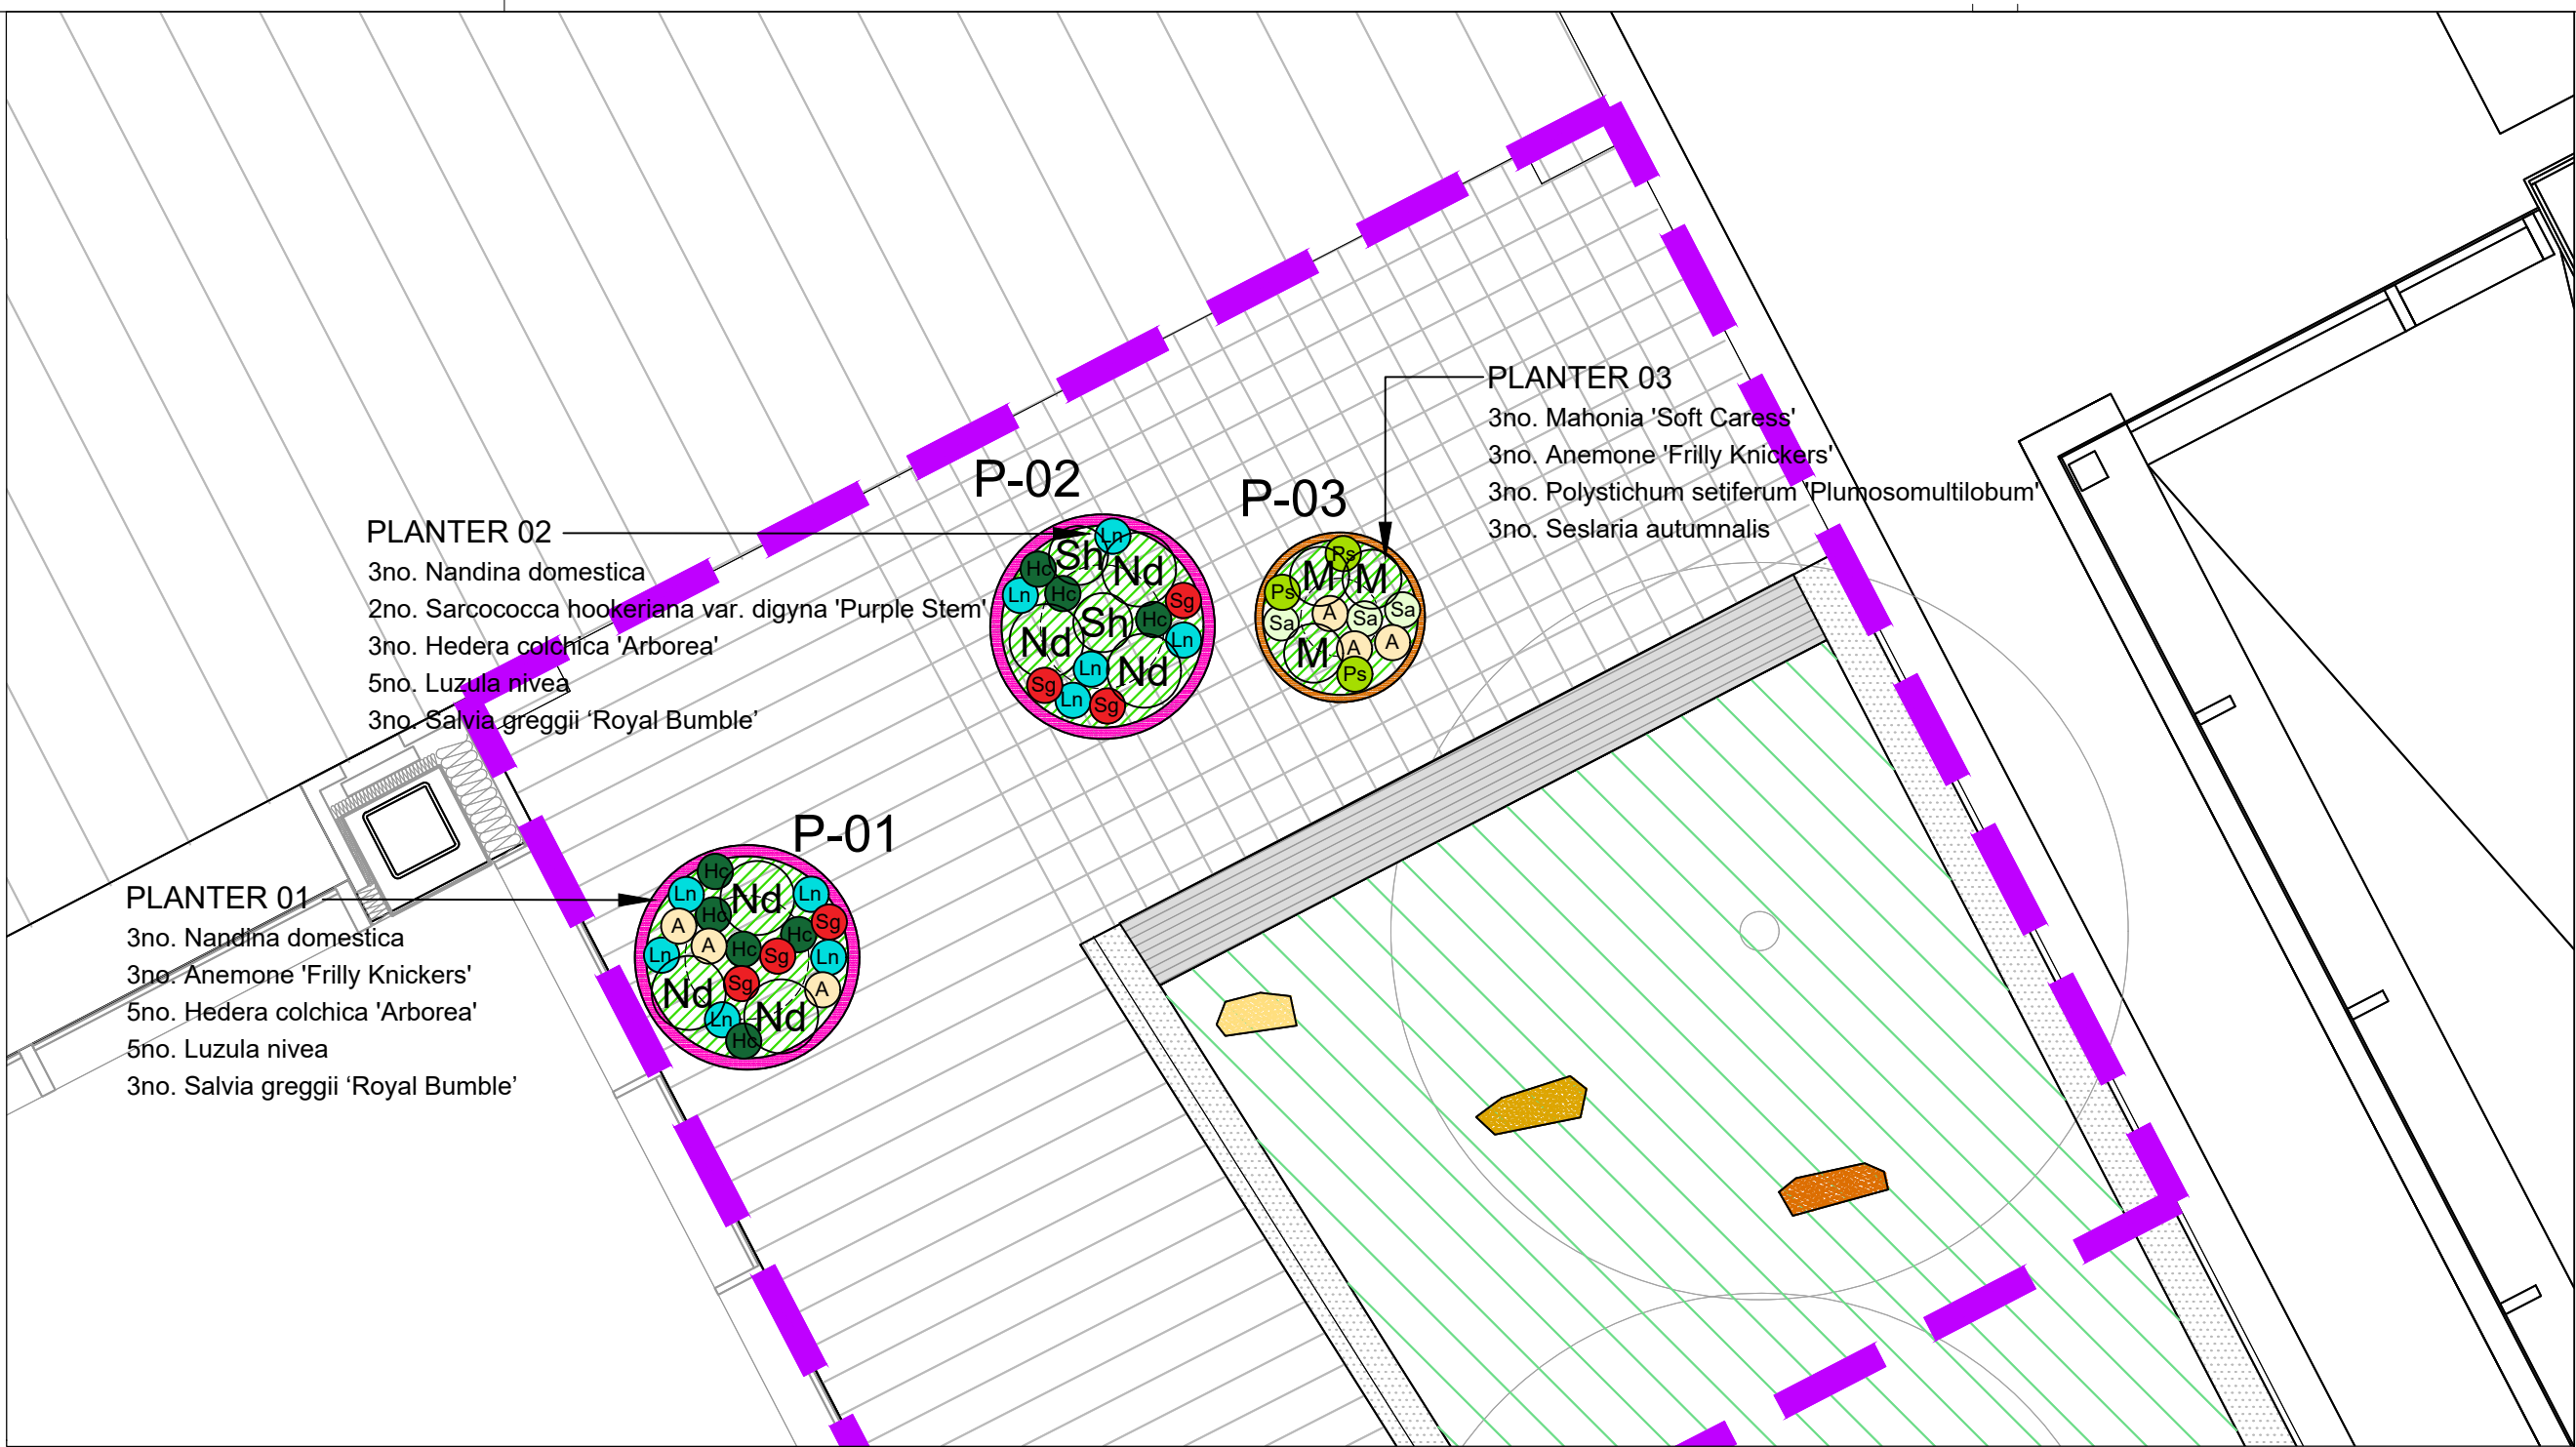

DETAILED PLANTING LAYOUT 01: BETWEEN B3 & B5
1:50 @ A1

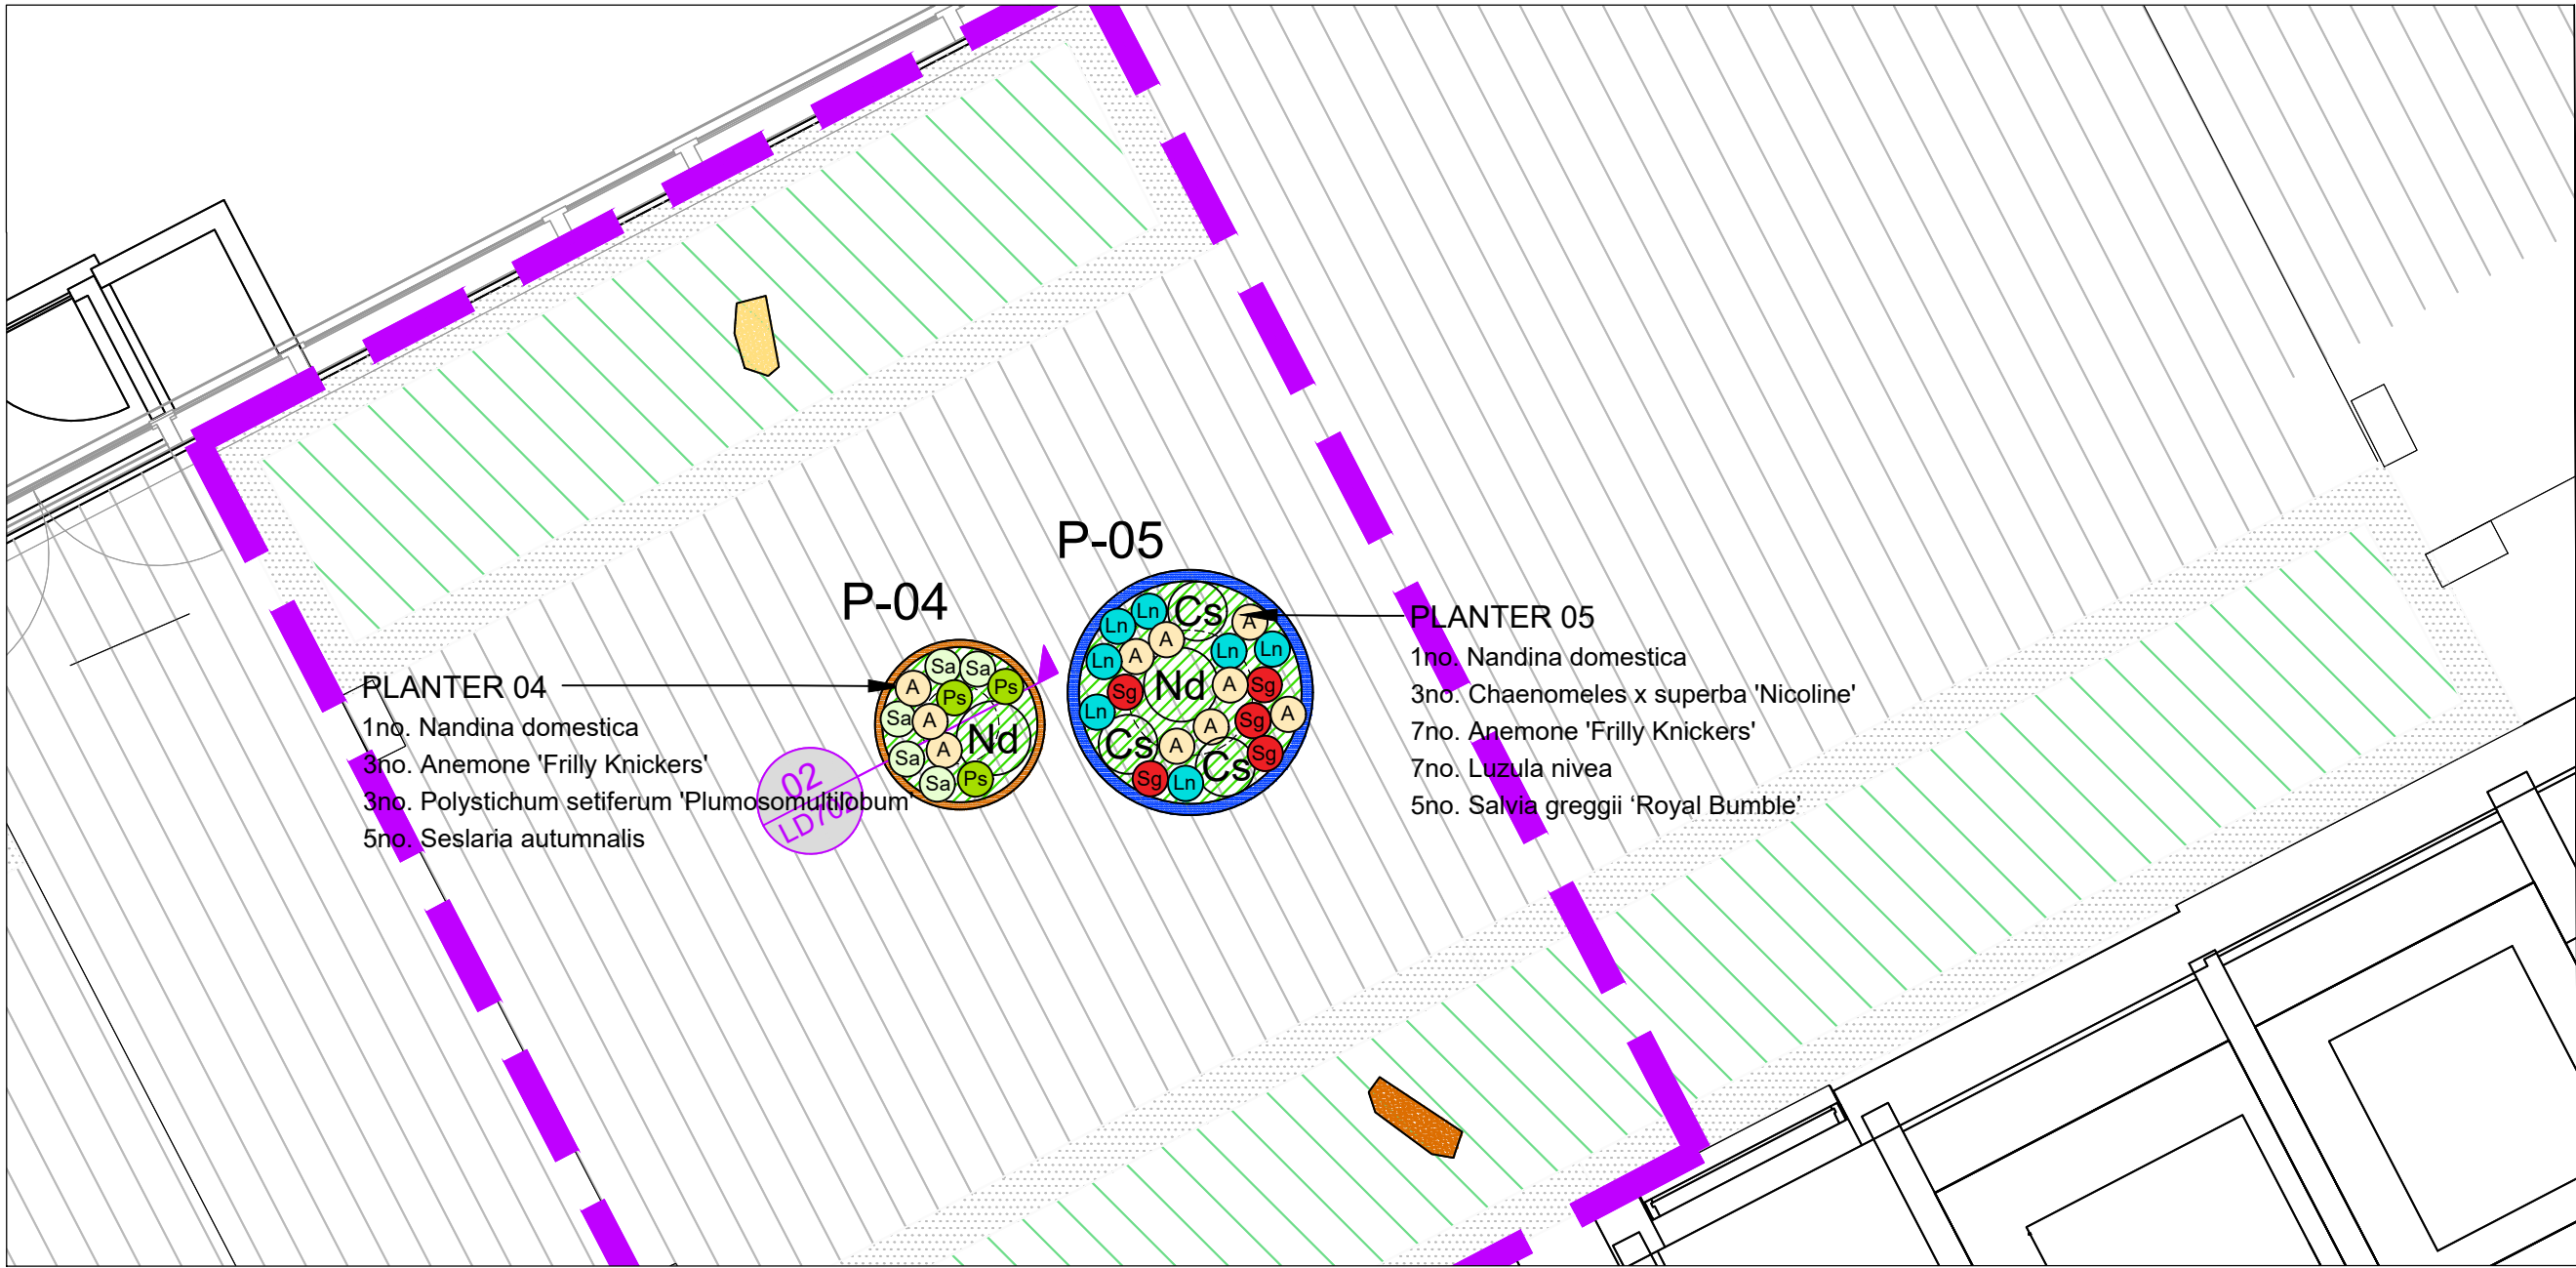

DETAILED PLANTING LAYOUT 02: BETWEEN B1 & E1
1:50 @ A1

PLANT SCHEDULE: Laneways Planters

Code	Shrub Planting	Size	Height@ Planting	Form	No.
Nd	Nandina domestica	15L	120cm height	Multi-stem, CG	8
Cs	Chaenomeles x superba 'Nicoline'	5L	40-60cm height	Bushy, CG	3
Sh	Sarcococca hookeriana var. digyna 'Purple Stem'	5L	30-40cm height	Bushy, CG	2
M	Mahonia eurybracteata subsp. ganpinensis 'Soft Caress'	5L	30-40cm height	Bushy, CG	3

Code	Perennials	Size	No.
A	Anemone 'Frilly Knickers'	2L	CG 16
Ps	Polystichum setiferum 'Plumosomultilobum'	2L	CG 6
Hc	Hedera colchica 'Arborea'	2L	CG 8
Sg	Salvia greggii 'Royal Bumble'	2L	CG 11

Code	Grasses	Size	No.
Ln	Luzula nivea	2L	CG 17
Sa	Sesleria autumnalis	2L	CG 8

PLANTERS KEY

- PROPOSED FIXED / MOVABLE PLANTERS**
Urbis Globe planters to match those installed across Kings Cross.
Colour: Rusty by Urbis Design Ltd.
- G: GLOBE PLANTER**
D1150mm, H790mm (base D530mm)
30mm depth fine composted bark mulch
300mm topsoil, 300mm subsoil,
150mm Lightweight drainage aggregates (LECA or similar)
- LG: LARGE GLOBE PLANTER**
D1520mm, H830mm (base D840mm)
30mm depth fine composted bark mulch
300mm topsoil, 300mm subsoil,
Lightweight drainage aggregates (LECA or similar) to remaining depth of planter
- GG: GRAND GLOBE PLANTER:**
D1660mm, 1100mm (base D850mm)
30mm depth fine composted bark mulch
300mm topsoil, 300mm subsoil,
Lightweight drainage aggregates (LECA or similar) to remaining depth of planter
- Refer to ALD885_LD702 for further details

All dimensions to be verified on site. Figured dimensions to take precedent to those scaled. Any areas indicated on this drawing are for guidance only, no responsibility is taken for their accuracy.

The drawing is the property of Applied Landscape Design Limited. Copyright is reserved by them and the drawing is issued on the condition that it is not copied, reproduced, retained or disclosed to any unauthorised person, either wholly or in part without the written consent in writing of Applied Landscapes.

© 2021 Applied Landscape Design Limited. All rights reserved.

CDM/H&S:
Refer to below for associated risks:
- working above existing buried services & utilities
- Earthworks excavations
- Working in a 'live' site - pedestrian activity in close proximity
- Storage of materials in 'safe zones'
- Handling heavy materials

NOTES / KEY:

REFERENCE DRAWINGS/DOCUMENTS

ALD885_HL102	ZONE B LANEWAYS TRAFFIC MANAGEMENT LAYOUT- LOCATION 2 OF 4
ALD885_HL103	ZONE B LANEWAYS TRAFFIC MANAGEMENT LAYOUT- LOCATION 3 OF 4
ALD885_LD702	HARDWORKS DETAIL: FIXED PLANTER SECTION DETAIL
ALD885_PL402	ZONE B LANEWAYS TRAFFIC MANAGEMENT - LINEAR PLANTER PLANTING PLAN

REVISIONS

no.	issued	date
P04	ISSUE FOR APPROVAL	30.06.23
P03	REF. TO LINEAR PLANTER PLANTING PLAN ADDED	13.01.22
P02	AMENDS TO PLANTING SPECIES & NUMBERS FOLLOWING KCS FEEDBACK	04.08.21
P01	FIRST ISSUE FOR INFORMATION	14.07.21

CLIENT:

KCCGPL

LANDSCAPE ARCHITECT:

ALD
applied landscape design

Falcon House, Telford Road
Bicester, Oxfordshire,
OX26 4LD
Tel: 01869 249776
Email: mail@appliedlandscape.co.uk

PROJECT:

ZONE B LANEWAYS

DRAWING TITLE:

**ZONE B LANEWAYS
TRAFFIC MANAGEMENT MEASURES
PLANTING PLAN LAYOUT**

drawn: CW	checked: KmJ
scale: AS @ A1	date: 16.06.2021
status: PLANNING	xref file ref: ALD885_PLbase

DRAWING NUMBER:
ALD885_PL401

REVISION:
P04

ORIGINAL A1 SIZE SHEET