



1 Proposed Front Elevation
GHV 1:100 @ A3

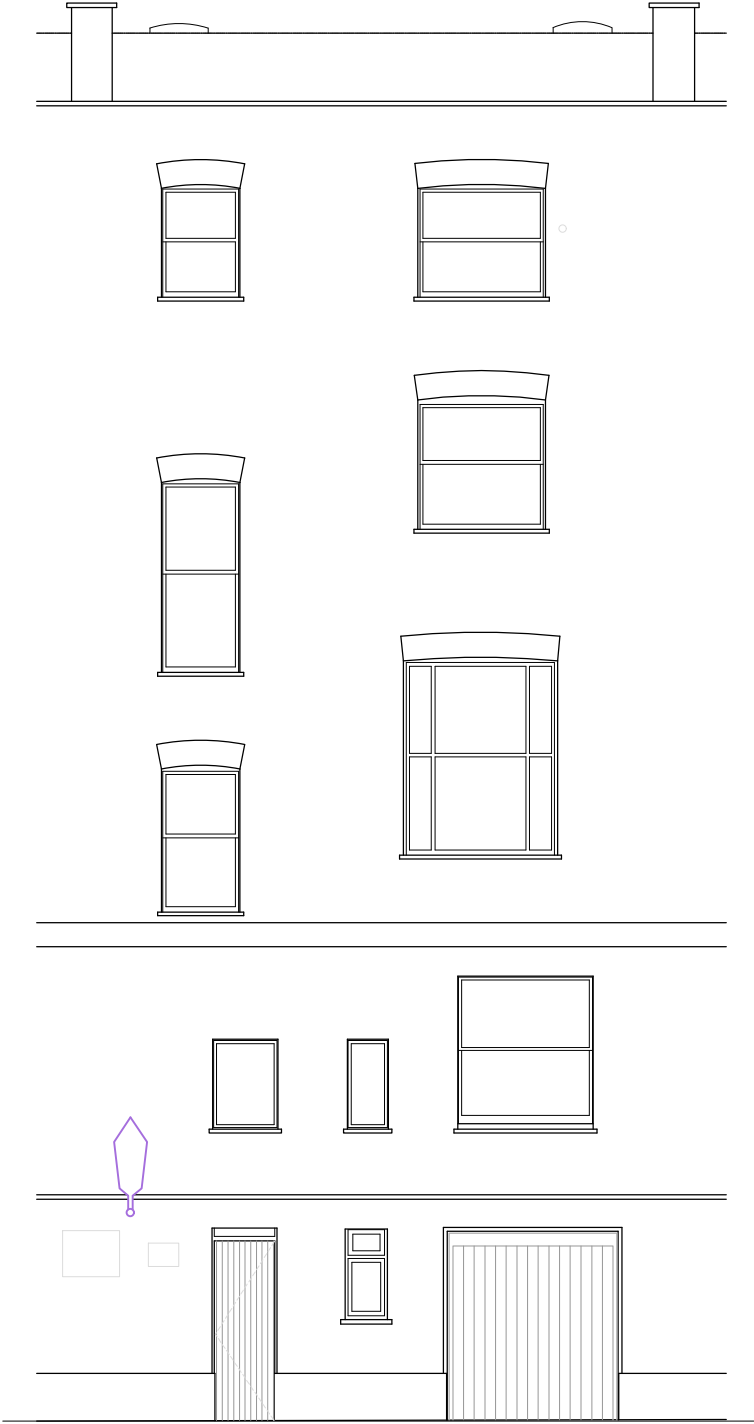

2 Proposed Rear Elevation
GHV 1:100 @ A3

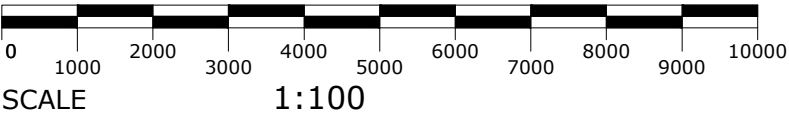

Planning

Rev	Notes	Date	By
---	-	--/--/---	--
Date	Scale	Drawn	
18/07/23	1:100@A3	CS	
drwg. no	Rev.		
GHV-510	-		