


BUILDING DESIGN PARTNERSHIP SHALL HAVE NO RESPONSIBILITY FOR ANY USE MADE OF THIS DOCUMENT OTHER THAN FOR THAT WHICH IT WAS PREPARED AND ISSUED.
 ALL DIMENSIONS SHOULD BE CHECKED ON SITE.
 DO NOT SCALE FROM THIS DRAWING.
 ANY DRAWING ERRORS OR DIVERGENCES SHOULD BE BROUGHT TO THE ATTENTION OF BUILDING DESIGN PARTNERSHIP AT THE ADDRESS SHOWN BELOW.
 DRAWINGS SHALL BE READ IN CONJUNCTION WITH THE FOLLOWING BEFORE WORK COMMENCES:

- THE CDM DESIGN ISSUES REGISTER
- THE BDP RISK SERIES OF DRAWINGS
- THE PROJECT CDM RISK REGISTER

NOTES

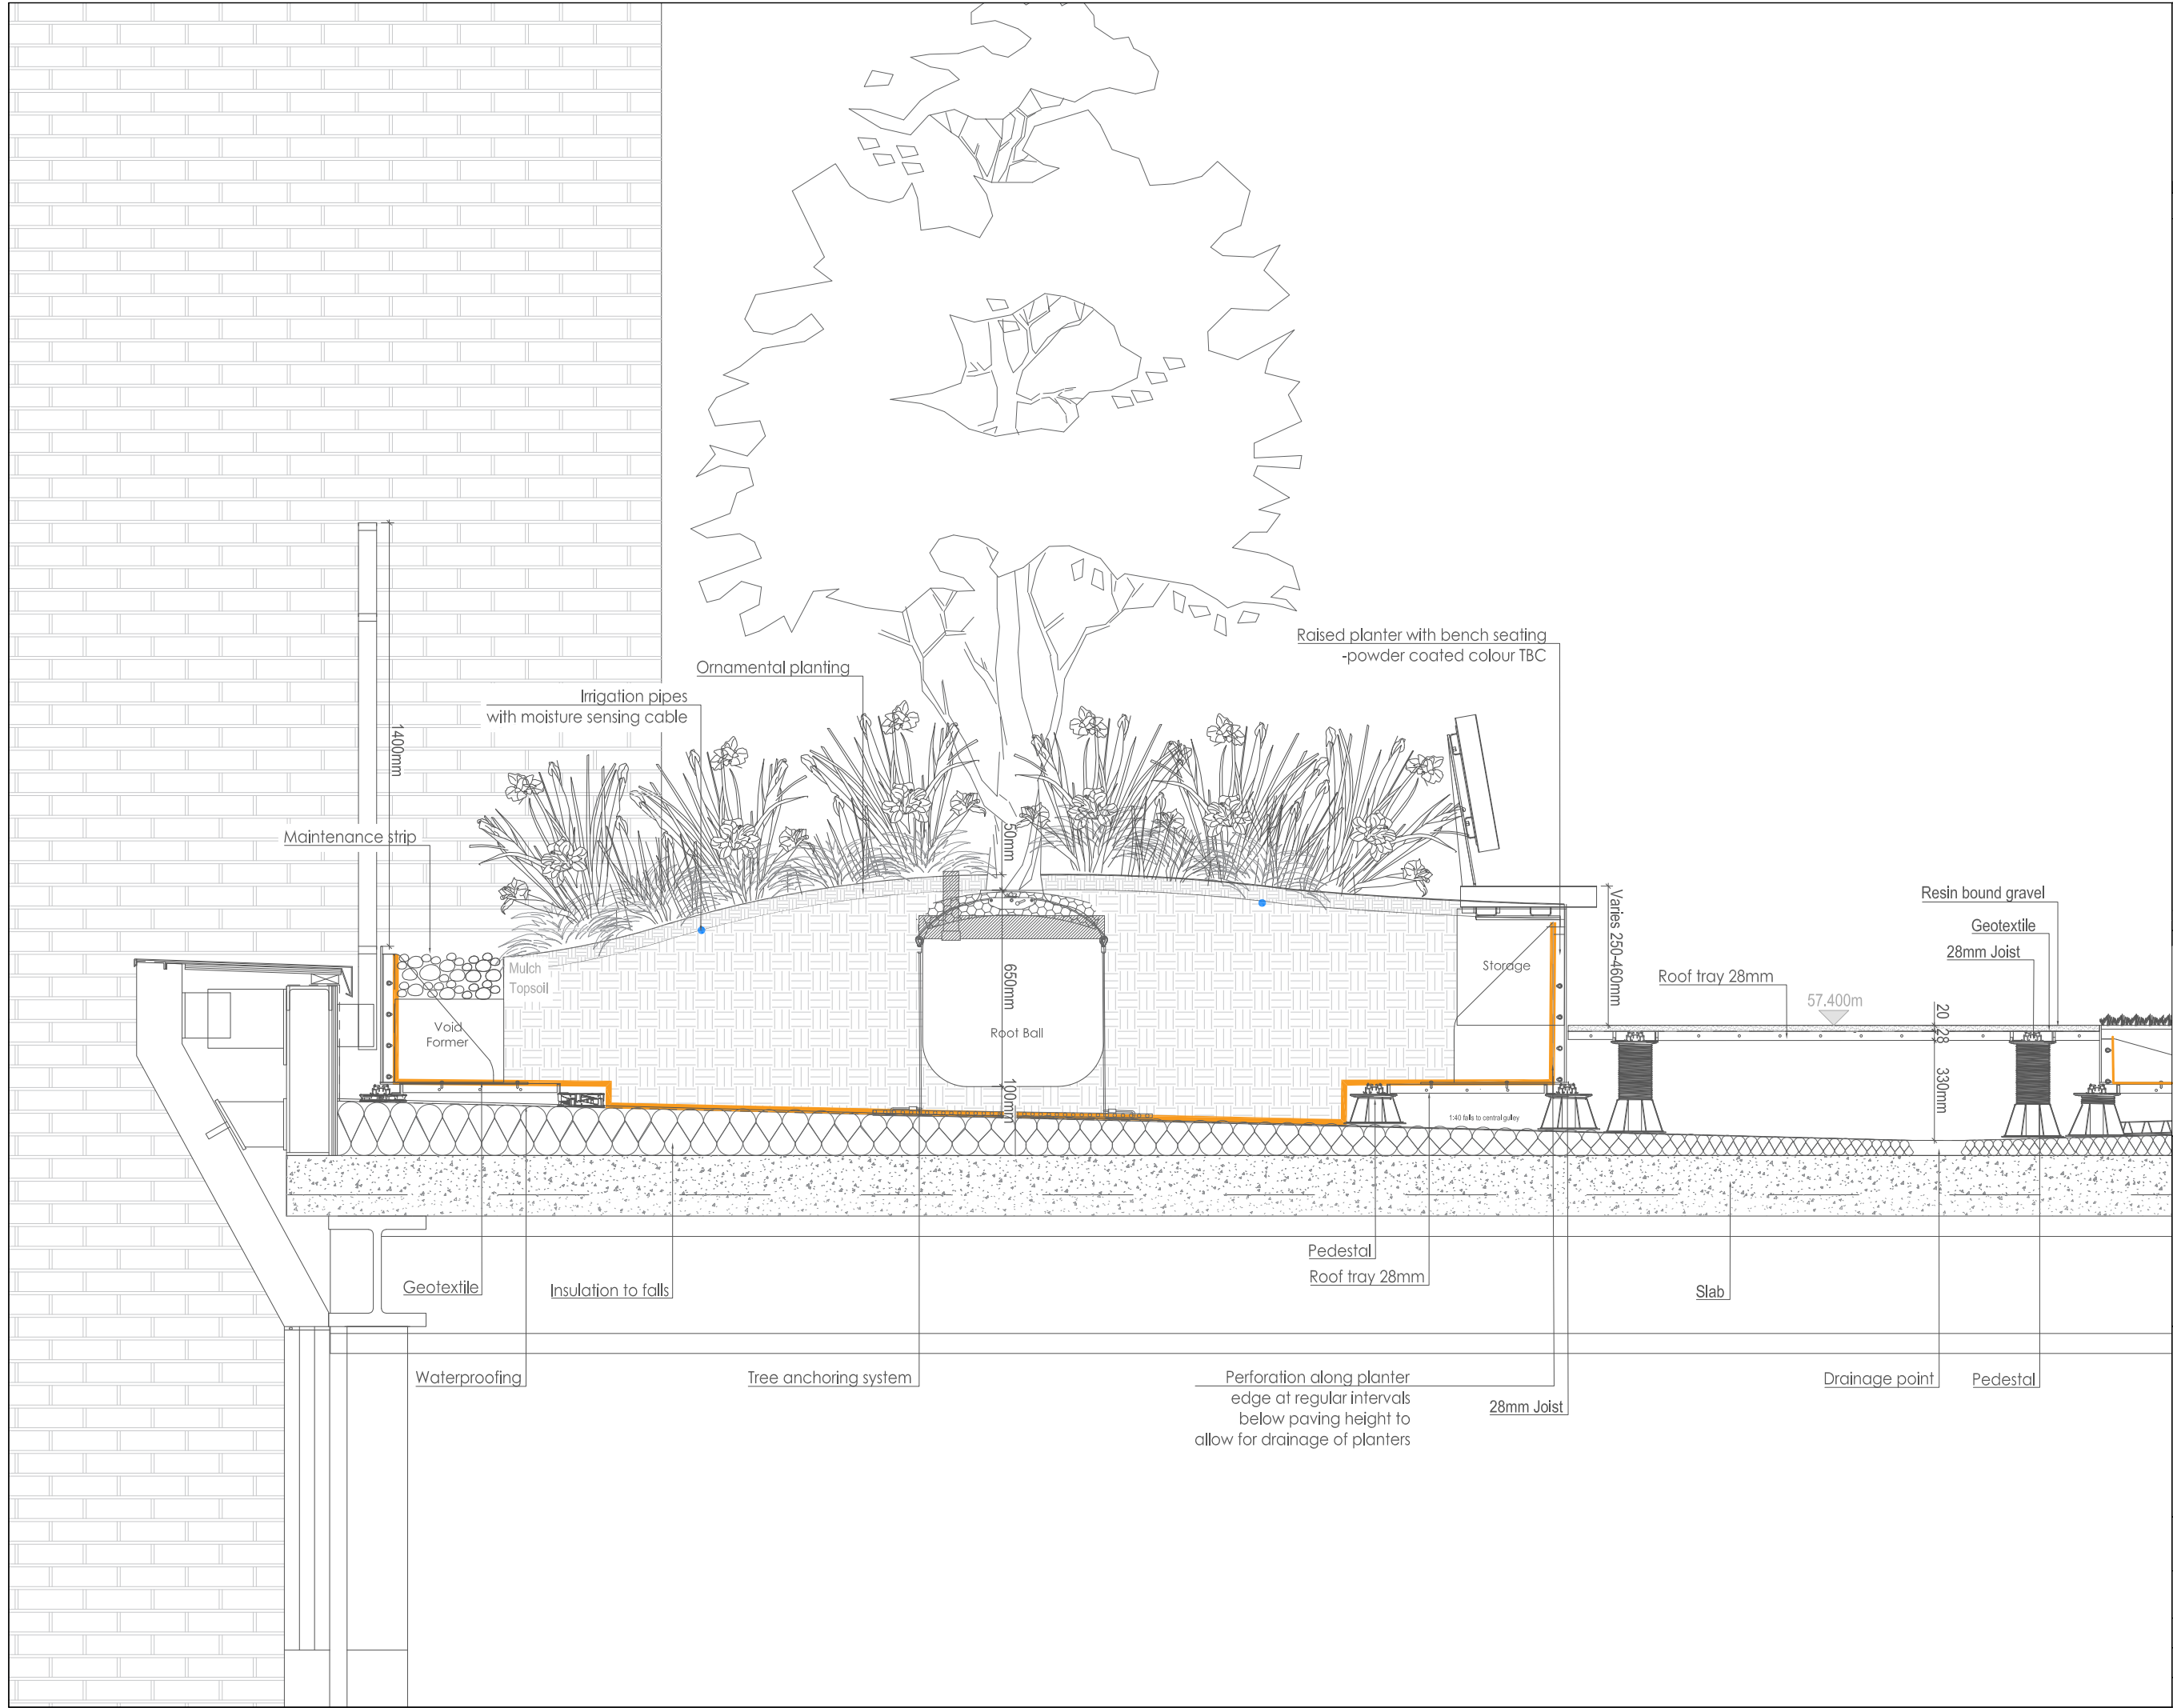

NO	DESCRIPTION	DATE	BY	CHECKED



SISK
 SUSTAINABLE INFRASTRUCTURE SYSTEMS KNOWLEDGE

BDP.
 16 Brewhouse Yard
 Clerkenwell
 London
 EC1V 4LJ
 United Kingdom
 T +44 (0)20 7812 8000
 www.bdp.com

GOSH Children's Cancer Centre		PROJECT NUMBER P2007598
Planning Typical Landscape Detail- Tree Planting		
GOSHCCC-BDP-ZZ-ZZ-DR-L-9000-0150		
FOR INFORMATION S2- For information	P02 1:20	DATE 28/07/23
SK	GHB	NE