

BUILDING DESIGN PARTNERSHIP SHALL HAVE NO RESPONSIBILITY FOR ANY USE MADE OF THIS DOCUMENT OTHER THAN FOR THAT WHICH IT WAS PREPARED AND ISSUED.

ALL DIMENSIONS SHOULD BE CHECKED ON SITE.

DO NOT SCALE FROM THIS DRAWING


ANY DRAWING ERRORS OR DIVERGENCIES SHOULD BE BROUGHT TO THE ATTENTION OF BUILDING DESIGN PARTNERSHIP AT THE ADDRESS SHOWN BELOW.

DRAWINGS SHALL BE READ IN CONJUNCTION WITH THE FOLLOWING BEFORE WORK COMMENCES:

- THE CDM DESIGN ISSUES REGISTER
- THE BDP RISK SERIES OF DRAWINGS
- THE PROJECT CDM RISK REGISTER

NOTES

REVISION	DESCRIPTION	DRAWN	CHECKED	DATE
P03	S73 Application Issue	KN	MB	28/07/2023
P02	Revised East Core	PG	MB	07/10/2022
P01	For Planning	KD	MB	20/05/2022

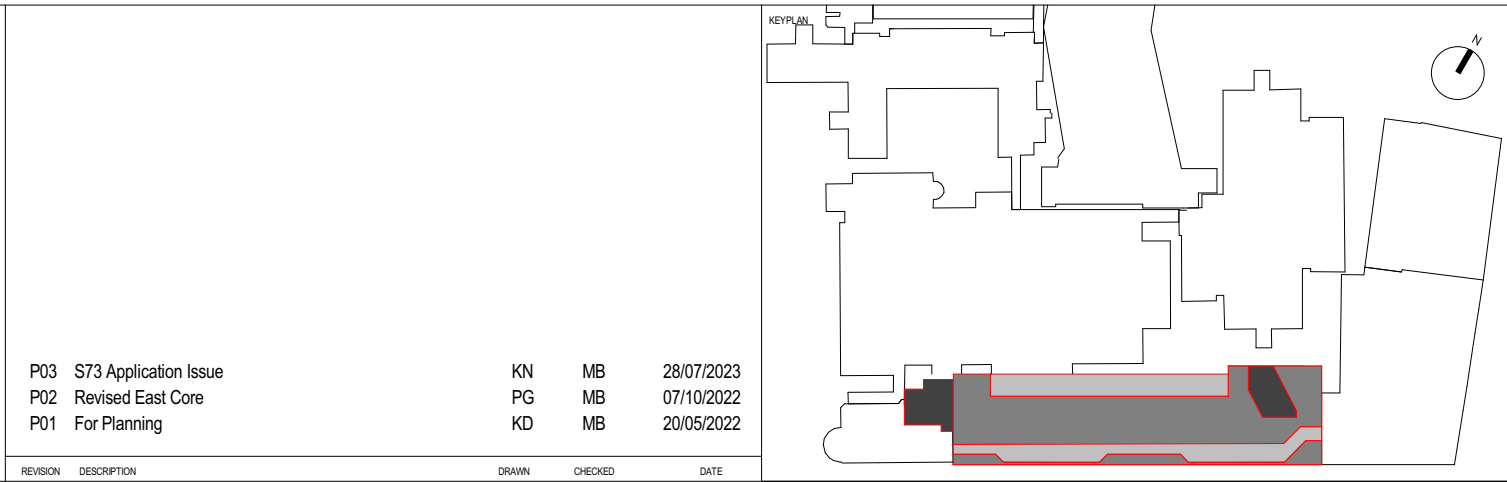

CONTRACTOR

BLISS SISK
CONTRACTORS

John Sisk & Son Ltd
2410 Regents Court
The Crescent
Birmingham Business Park
Birmingham

B37 7YE

DESIGN LEAD

BDP.

16 Browhouse Yard
Clerkenwell
London
EC1V 4LJ
United Kingdom

T +44 (0)20 7812 8000
www.bdp.com

PROJECT TITLE				GOSH Children's Cancer Centre	
PROJECT NUMBER				P2007598	
PROJECT TYPE				Planning - Level 09 plan as Proposed	
DRAWING NO.				GOSHCCC-BDP-ZZ-09-DR-A-2000-2069	
SUBMITTAL DATE				S2 - For Information	
SCALE		1 : 200		DATE	
28/07/2023		@ A1		REVISION	
KN		MB		BZ	
Planning		P03			