


Level 0
1:500

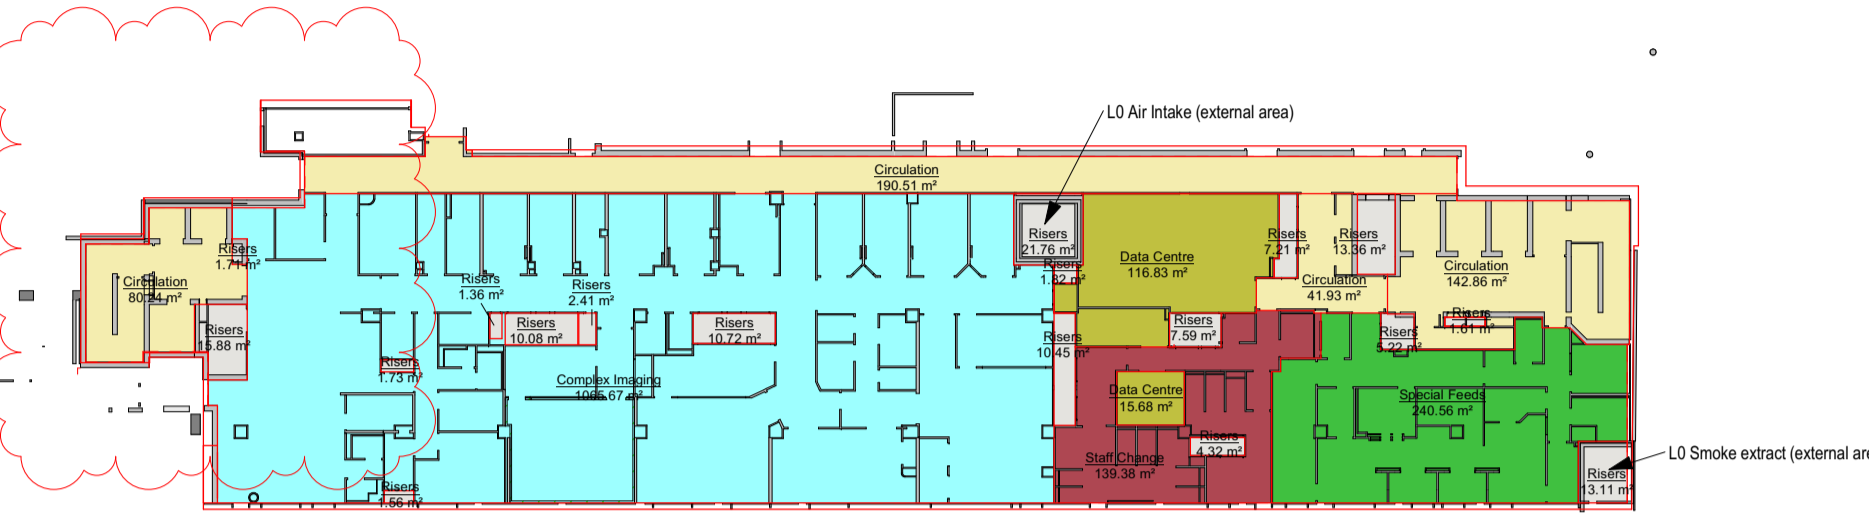


Level 6
1:500




Level 1
1:500




Level 7
1:500

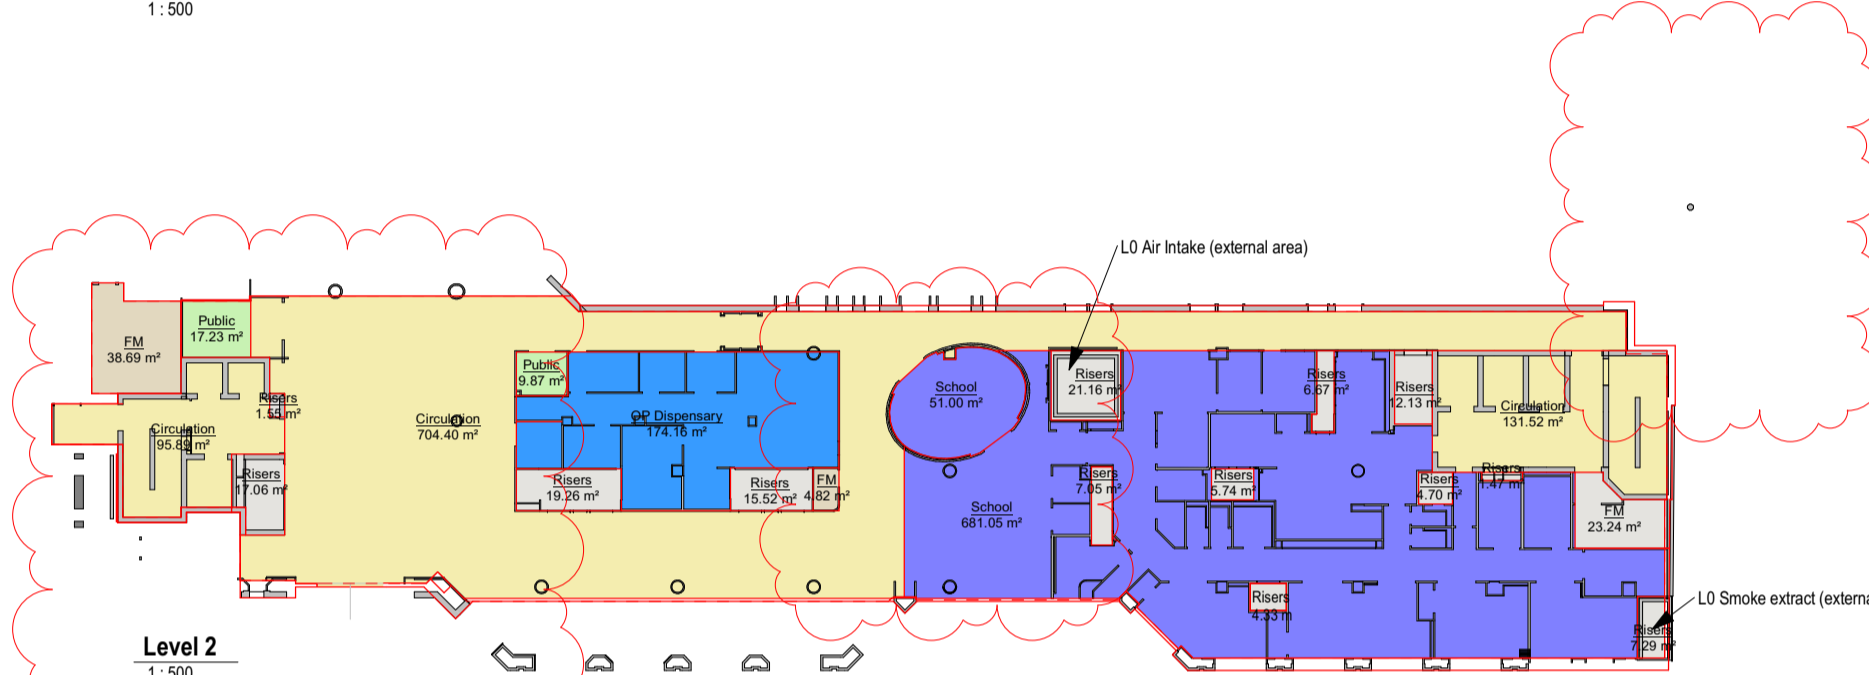


Level 2
1:500

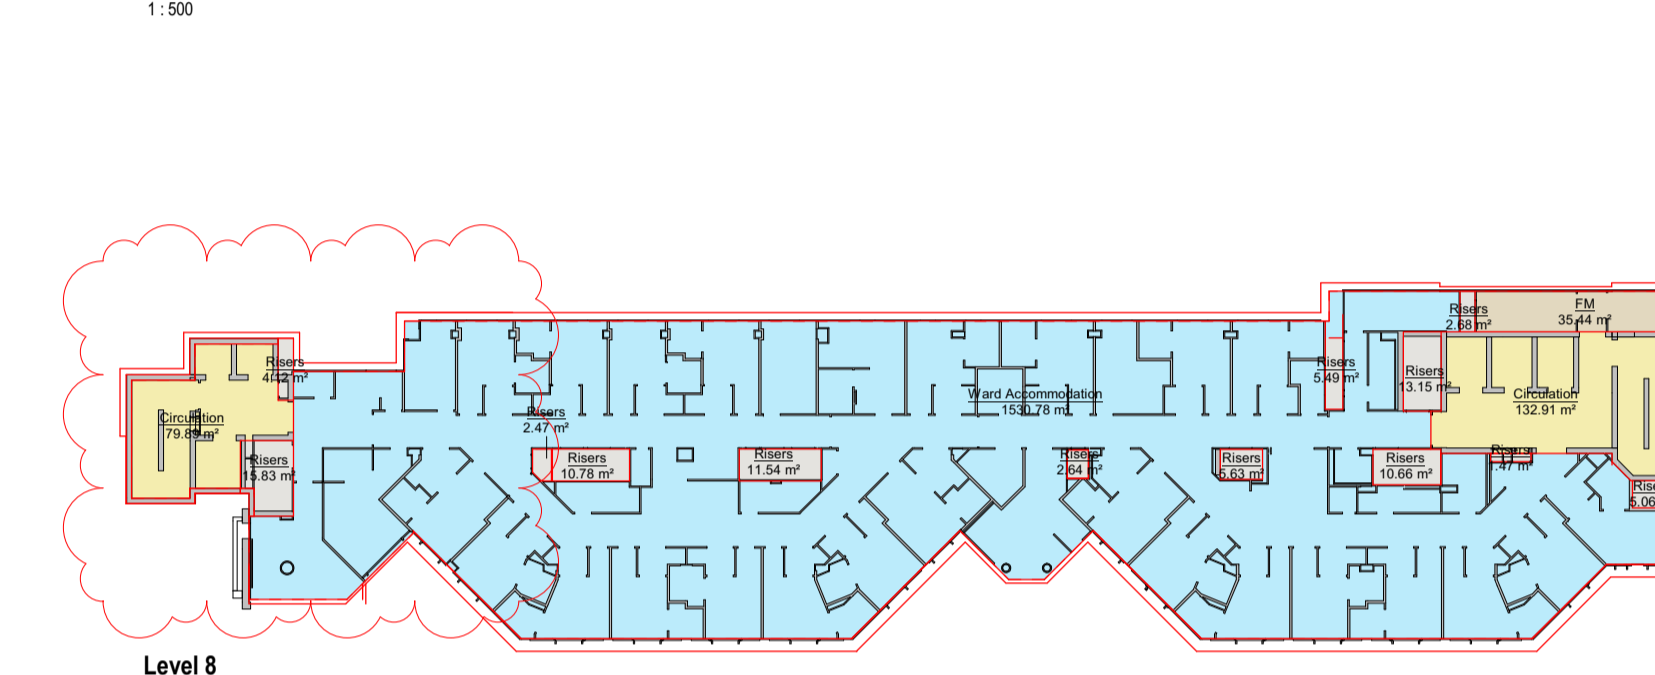


Level 8
1:500

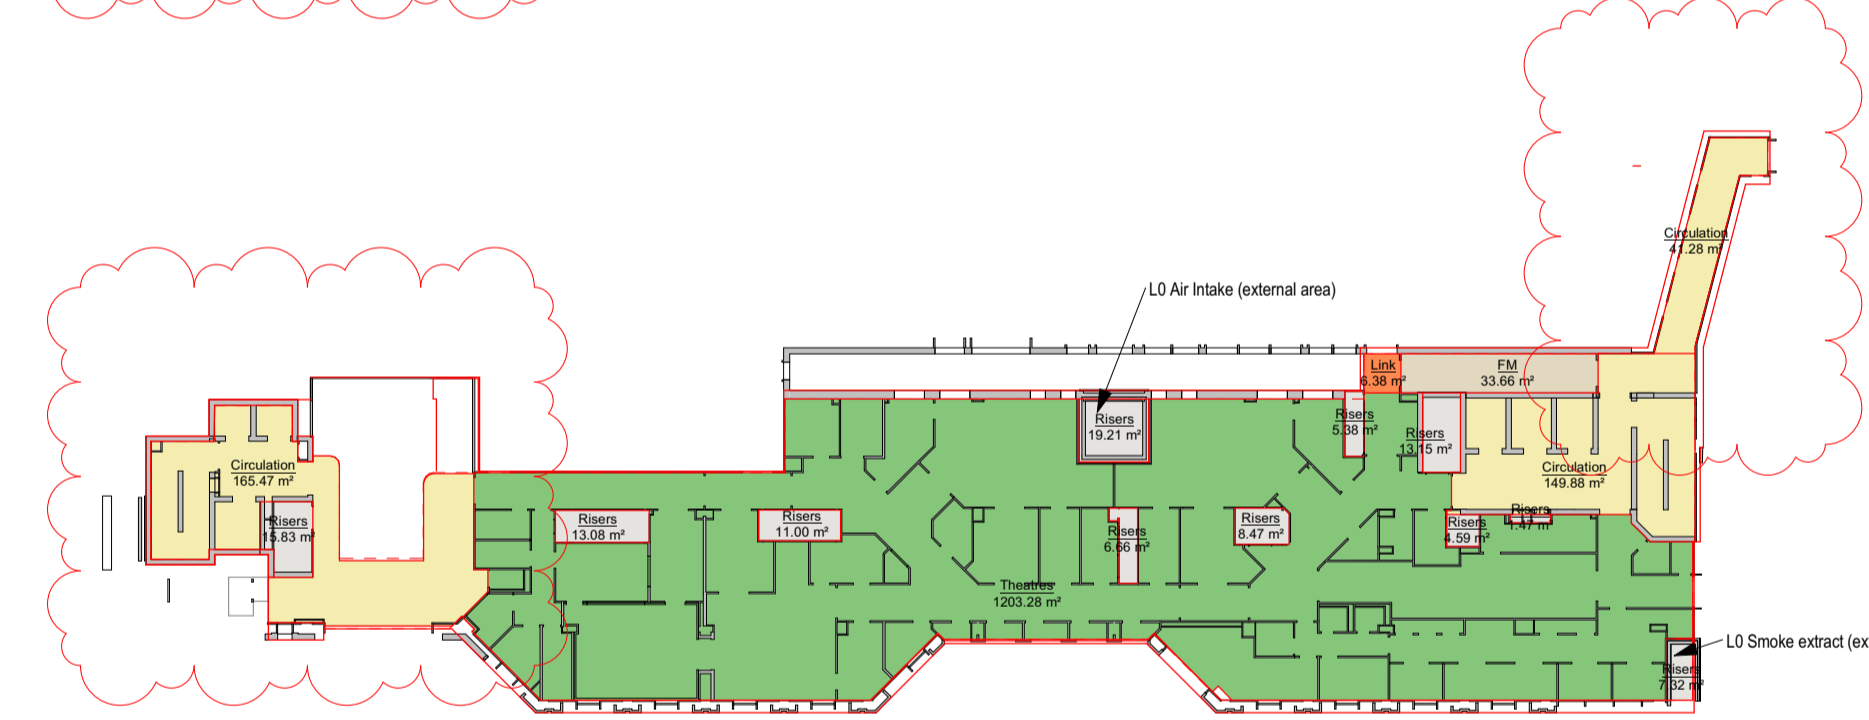

Level 3
1:500

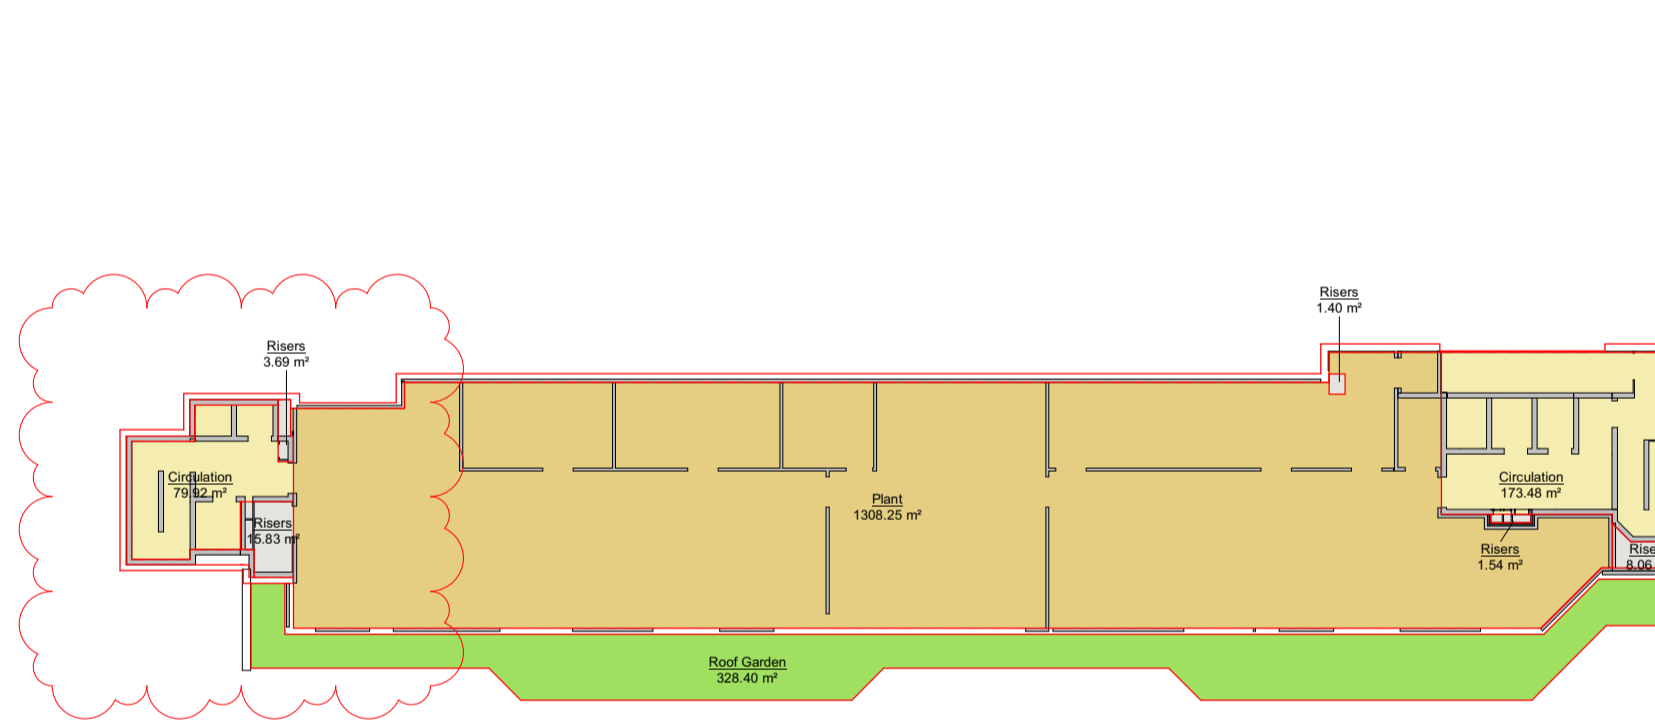


Level 9
1:500

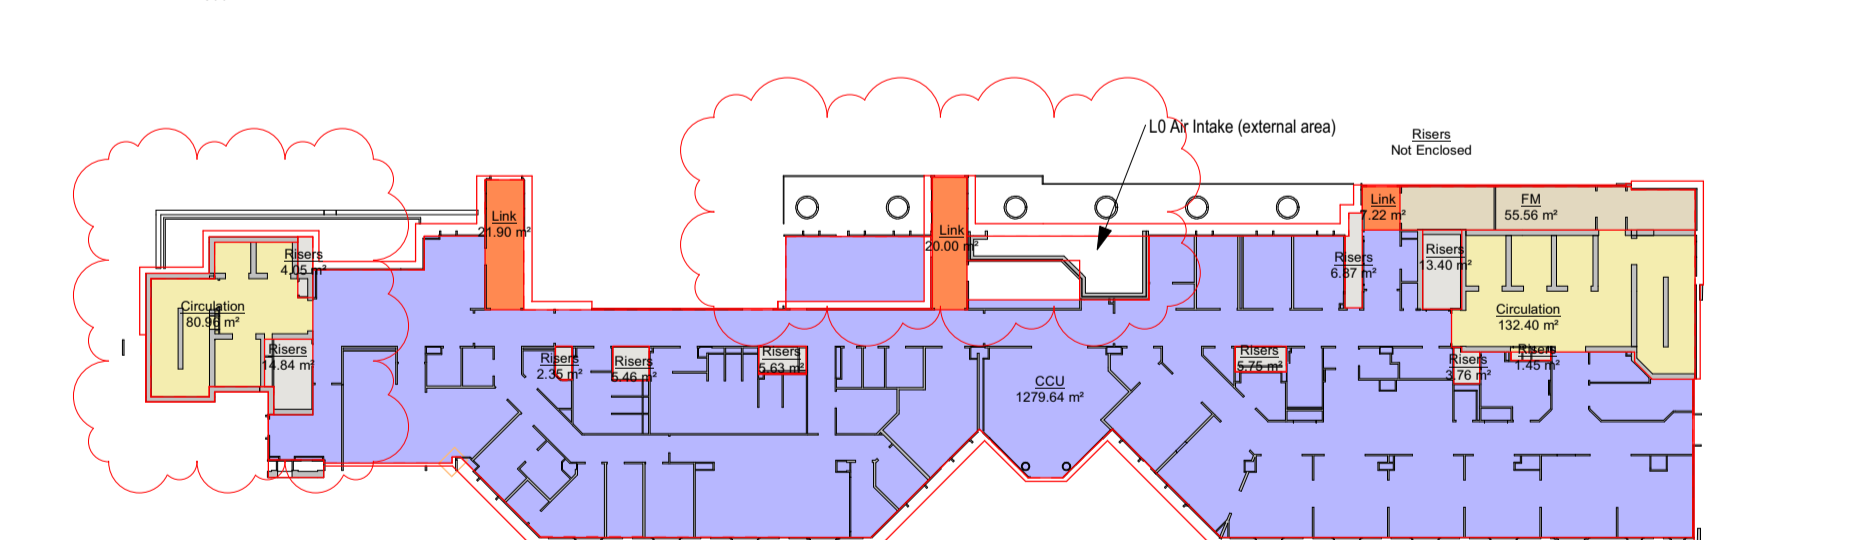

Level 4
1:500



Level 10
1:500

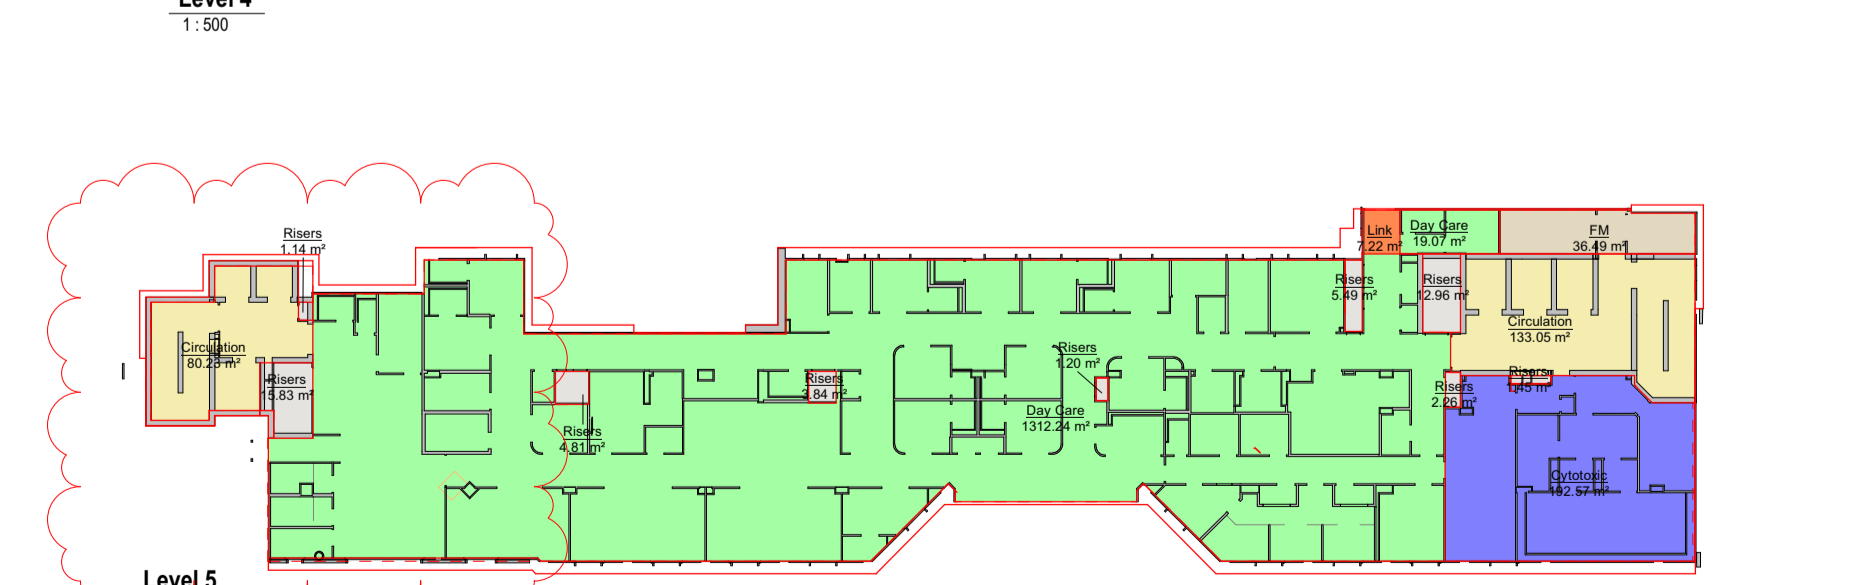


Level 5
1:500

GIA by Level	
Level	Area
Level 0	1809 m ²
Level 1	2166 m ²
Level 2	2056 m ²
Level 3	1706 m ²
Level 4	1720 m ²
Level 5	1830 m ²
Level 6	1783 m ²
Level 7	1803 m ²
Level 8	1871 m ²
Level 9	1592 m ²
Level 10	205 m ²
	18540 m²


GEA by Level	
Level	Area
Level 0	2037 m ²
Level 1	2376 m ²
Level 2	2189 m ²
Level 3	2064 m ²
Level 4	1930 m ²
Level 5	1991 m ²
Level 6	1944 m ²
Level 7	1977 m ²
Level 8	2033 m ²
Level 9	1729 m ²
Level 10	129 m ²
Level 10	125 m ²
	20,524 m²

BUILDING DESIGN PARTNERSHIP SHALL HAVE NO RESPONSIBILITY FOR ANY USE MADE OF THIS DOCUMENT OTHER THAN FOR THAT WHICH IT WAS PREPARED AND ISSUED.
 ALL DIMENSIONS SHOULD BE CHECKED ON SITE.
 DO NOT SCALE FROM THIS DRAWING.
 ANY DRAWING ERRORS OR DIVERGENCIES SHOULD BE BROUGHT TO THE ATTENTION OF BUILDING DESIGN PARTNERSHIP AT THE ADDRESS SHOWN BELOW.
 DRAWINGS SHALL BE READ IN CONJUNCTION WITH THE FOLLOWING BEFORE WORK COMMENCES:
 • THE CDM DESIGN ISSUES REGISTER
 • THE BDP RISK SERIES OF DRAWINGS
 • THE PROJECT CDM RISK REGISTER
 CLEAR PLANT ROOM HEIGHTS AT LEVELS 0 AND 9 TO BE CONFIRMED AS PART OF ONGOING STAGE 3 COORDINATION.

NOTES

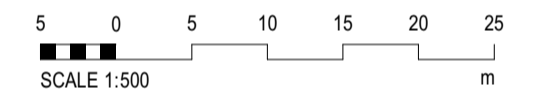

P03	ST3 Application Issue	KN	MB	28/07/2023
P02	Revised East Core	PG	MB	07/10/2022
P01	For Planning	KD	MB	20/05/2022

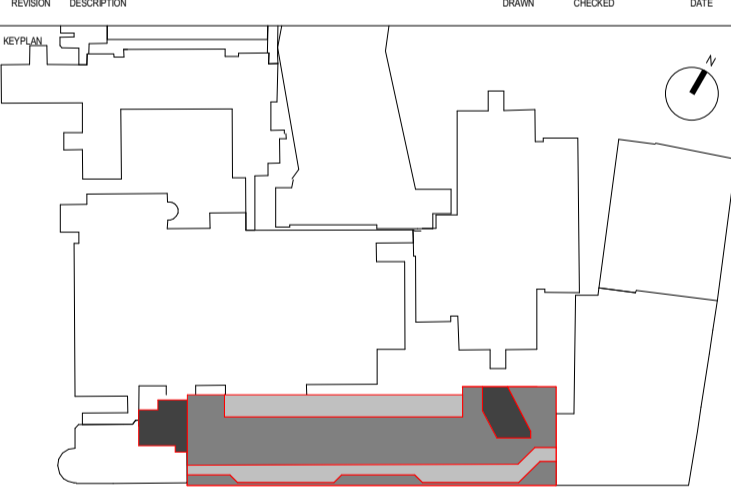

 CONTRACTOR John Sisk & Son Ltd 2410 Regents Court The Crescent Birmingham Business Park Birmingham B37 7YE	 DESIGN LEAD 16 Brewhouse Yard Clerkenwell London EC1V 4LJ United Kingdom T +44 (0)20 7812 8000 www.bdp.com

PROJECT TITLE	GOSH Children's Cancer Centre	PROJECT NUMBER	P2007598
ISSUE TITLE	Area Plans		
ISSUE NUMBER	GOSHCCC-BDP-ZZ-ZZ-DR-A-0900-1200		
ISSUE DATE	S2 - For Information	SCALE	1 : 500
ISSUE DATE		DATE	28/07/2023
ISSUE DATE		ISSUE DATE	
ISSUE DATE		ISSUE DATE	
ISSUE DATE		ISSUE DATE	
ISSUE DATE		ISSUE DATE	