
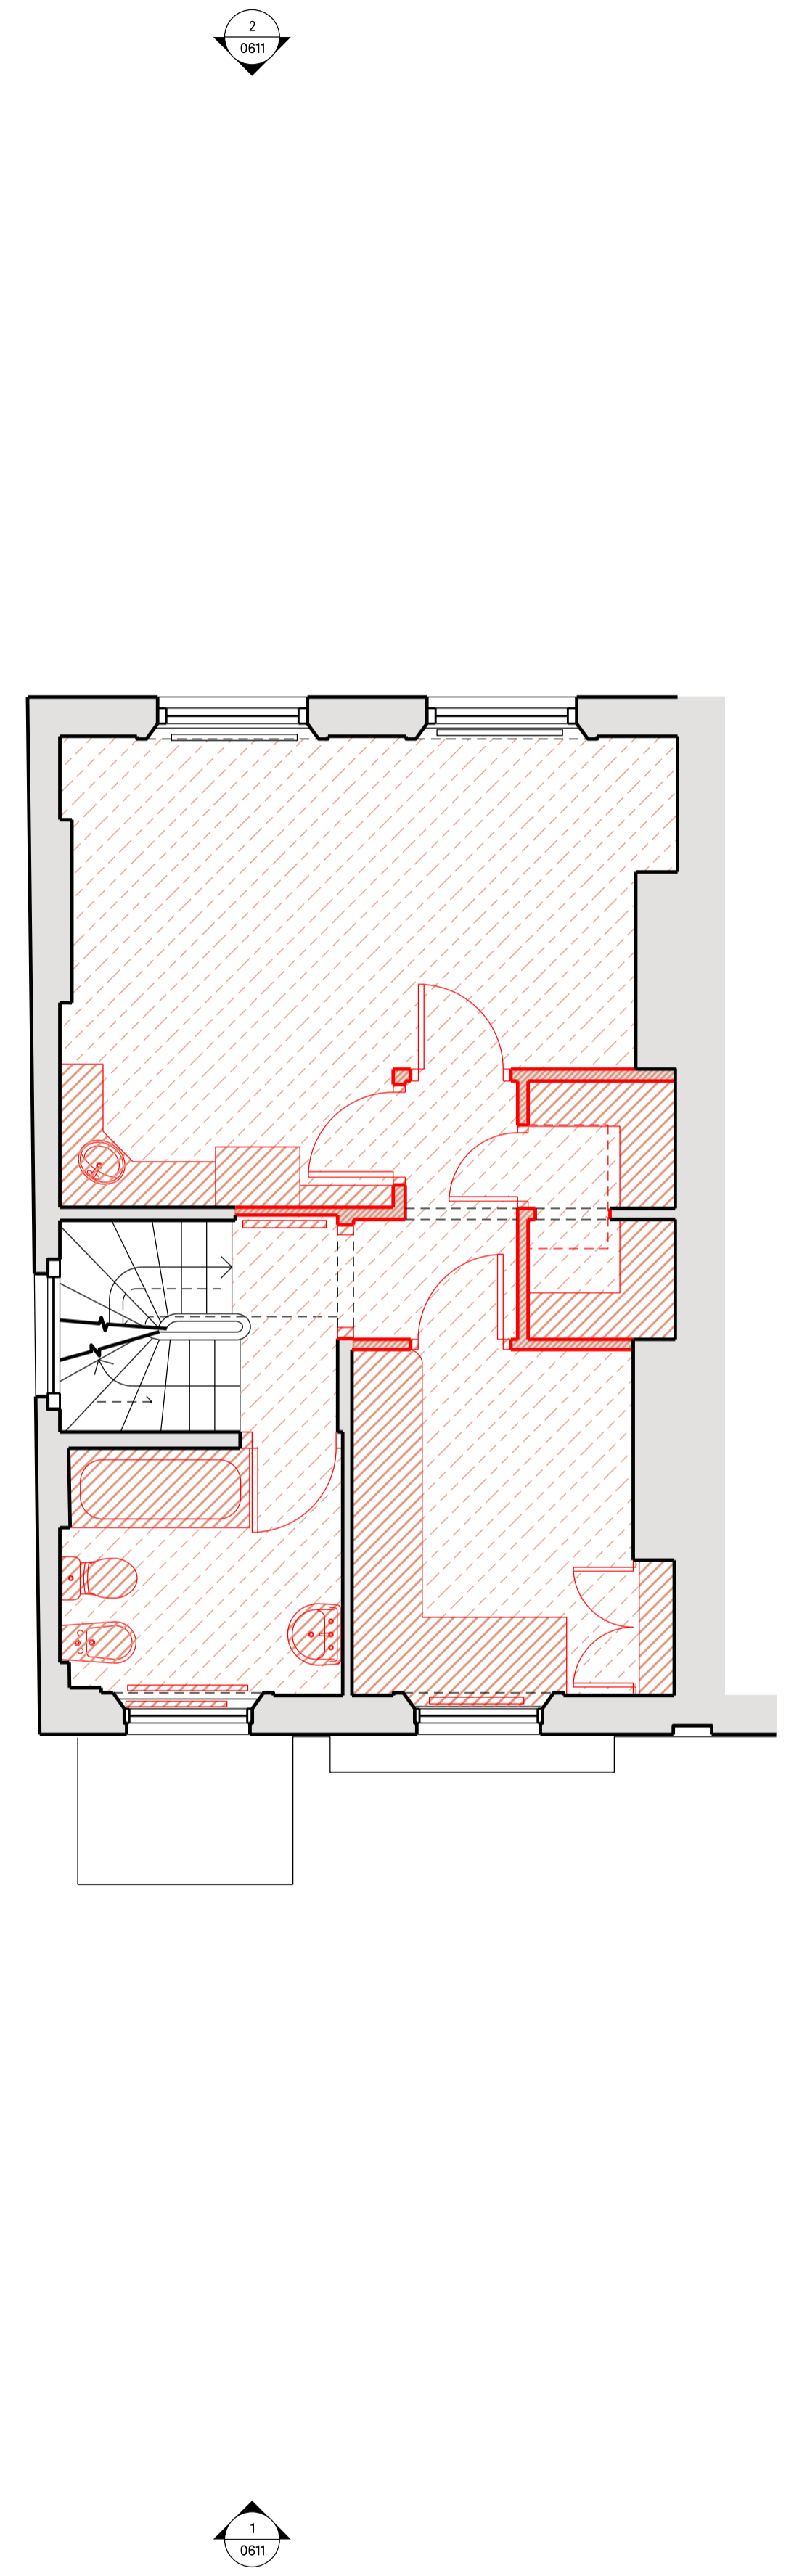
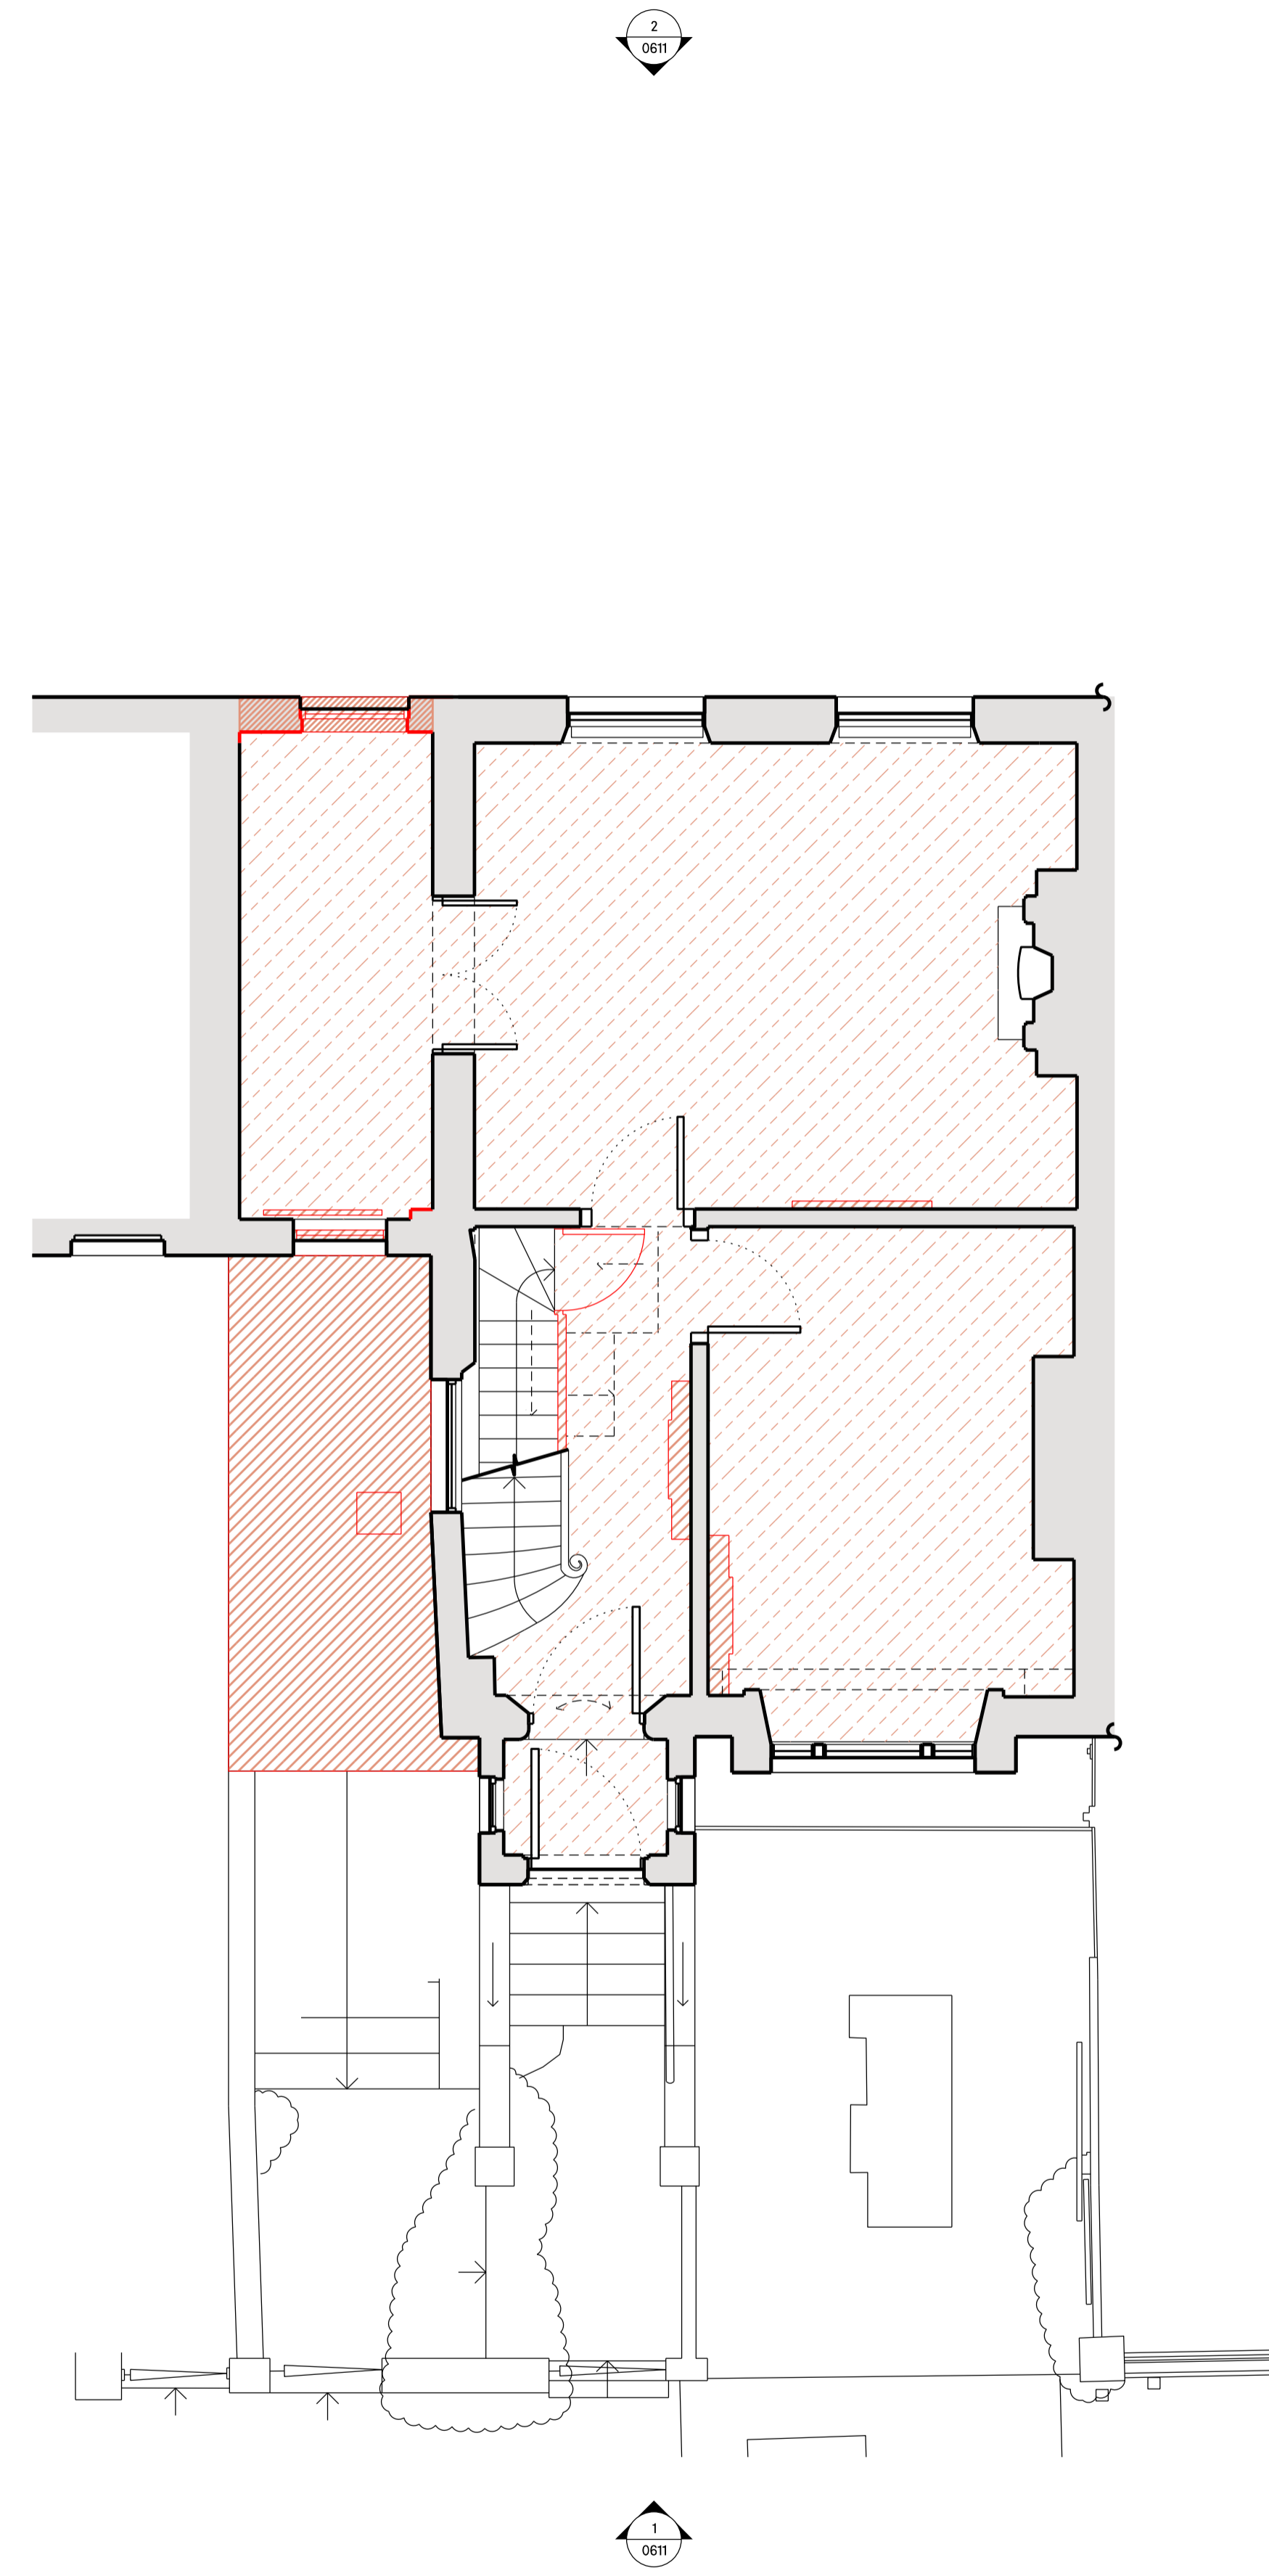


DO NOT SCALE OFF THIS DRAWING. DIMENSIONS, AREA AND LEVELS ARE ONLY APPROXIMATE AND SUBJECT TO SITE SURVEY. ALL DIMENSIONS TO BE CHECKED ON SITE. ANY DISCREPANCIES OR VARIATIONS TO BE REPORTED TO THE ARCHITECT BEFORE WORK COMMENCES.

THIS DRAWING IS TO BE READ IN CONJUNCTION WITH THE SPECIFICATION, WHERE PROVIDED, AND ALL RELEVANT CONSULTANTS' DRAWINGS AND/OR SPECIFIC DRAWINGS, DOCUMENTS AND ANY DISCREPANCIES OR VARIATIONS ARE TO BE REPORTED TO THE ARCHITECT BEFORE THE AFFECTED WORK COMMENCES.

THIS DRAWING IS PROTECTED BY COPYRIGHT, AND MUST NOT BE COPIED OR REPRODUCED WITHOUT THE WRITTEN CONSENT OF HOD ARCHITECTS LTD. NORTH POINTS SHOWN ARE INDICATIVE. ©

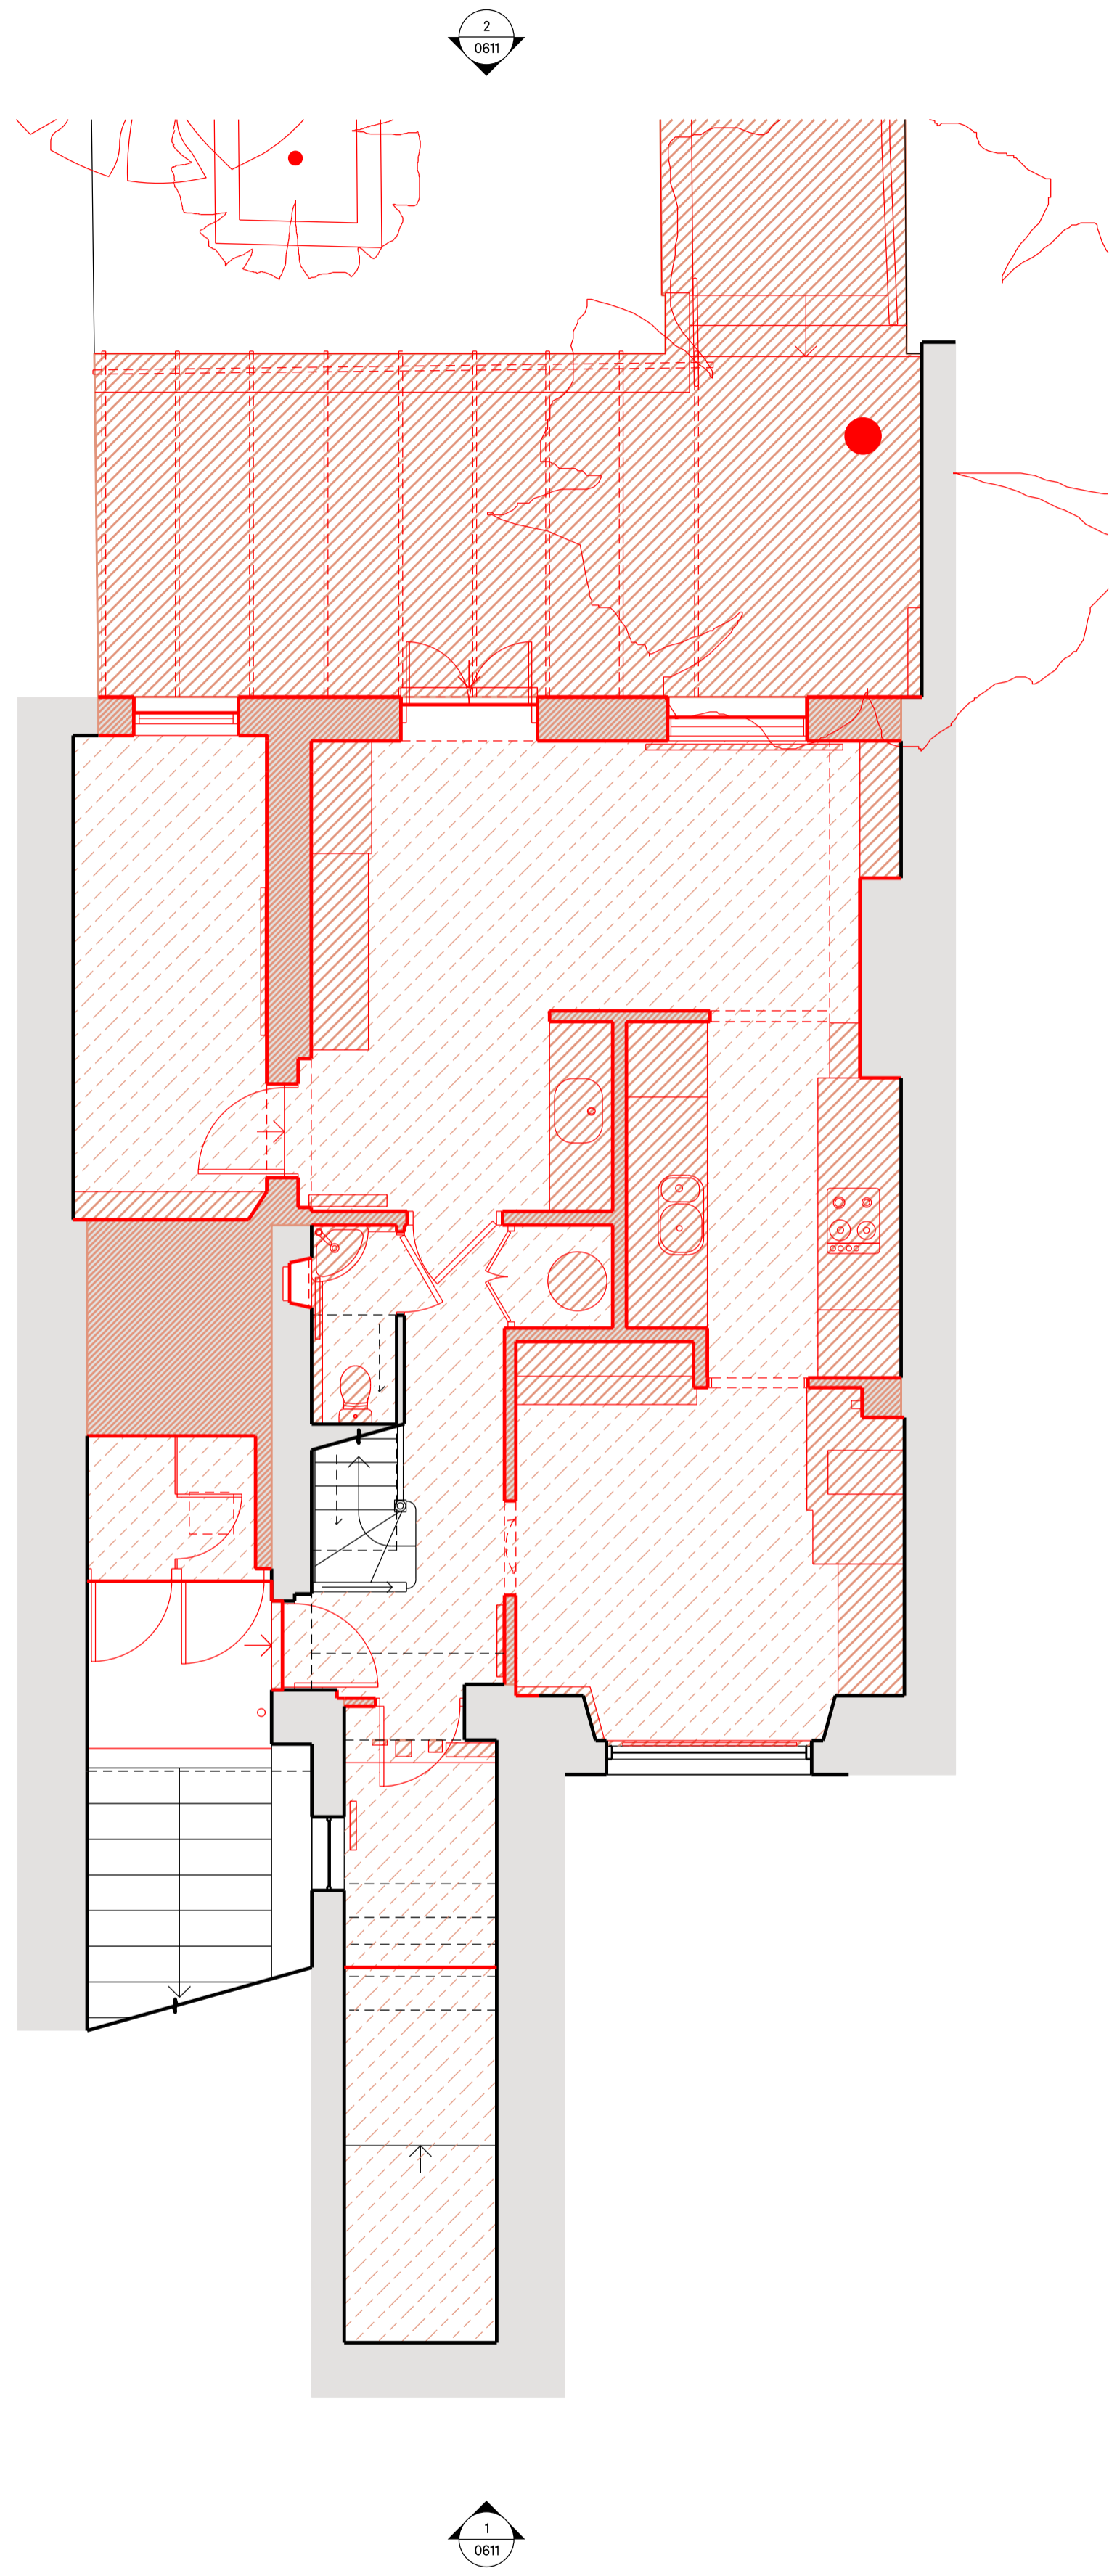


**PLANNING**

- DEMOLITION KEY**
- DEMOLITION CUT THROUGH
  - MASONRY AND STRUCTURE TO BE DEMOLISHED
  - FIXTURES AND FITTINGS TO BE REMOVED
  - FINISHES TO BE REMOVED

**1** 1:50 DEMOLITION LOWER GROUND FLOOR

**2** 1:50 DEMOLITION GROUND FLOOR

**3** 1:50 DEMOLITION FIRST FLOOR

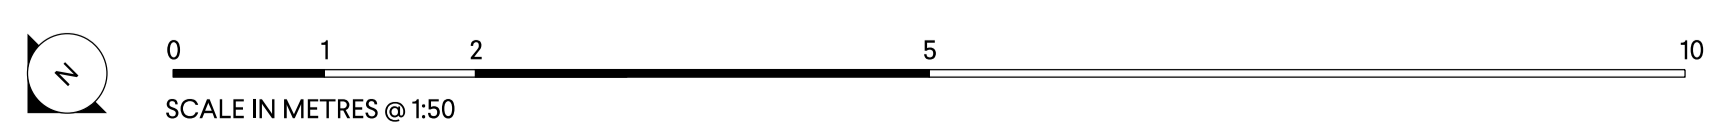

P2	PLANNING	OH
P1	16.03.23 PRE APPLICATION	OH
REV	DATE	NOTES
		INIT.

PROJECT  
18 WELL WALK  
NW3 1LD

DRAWING TITLE  
DEMOLITION PLANS

STATUS PLANNING			
SCALE @ A1 1:50	CREATED 19.12.2022	DRAWN OH	CHECKED GP
DRAWING NO. 0086-A-P-0511	REVISION P2		

0207 937 0007  
INFO@HODARCHITECTS.CO.UK  
13 PRINCE OF WALES TERRACE  
KENSINGTON  
LONDON W8 5PG