




DO NOT SCALE OFF THIS DRAWING. DIMENSIONS, AREA AND LEVELS ARE ONLY APPROXIMATE AND SUBJECT TO SITE SURVEY. ALL DIMENSIONS TO BE CHECKED ON SITE. ANY DISCREPANCIES OR VARIATIONS TO BE REPORTED TO THE ARCHITECT BEFORE WORK COMMENCES.

THIS DRAWING TO BE READ IN CONJUNCTION WITH THE SPECIFICATION, WHERE PROVIDED, AND ALL RELEVANT CONSULTANTS DRAWINGS AND/OR SPECIFIC DRAWINGS DOCUMENTS AND ANY DISCREPANCIES OR VARIATIONS ARE TO BE REPORTED TO THE ARCHITECT BEFORE THE AFFECTED WORK COMMENCES.

THIS DRAWING IS PROTECTED BY COPYRIGHT, AND MUST NOT BE COPIED OR REPRODUCED WITHOUT THE WRITTEN CONSENT OF HOD ARCHITECTS LTD. NORTH POINTS SHOWN ARE INDICATIVE. ©

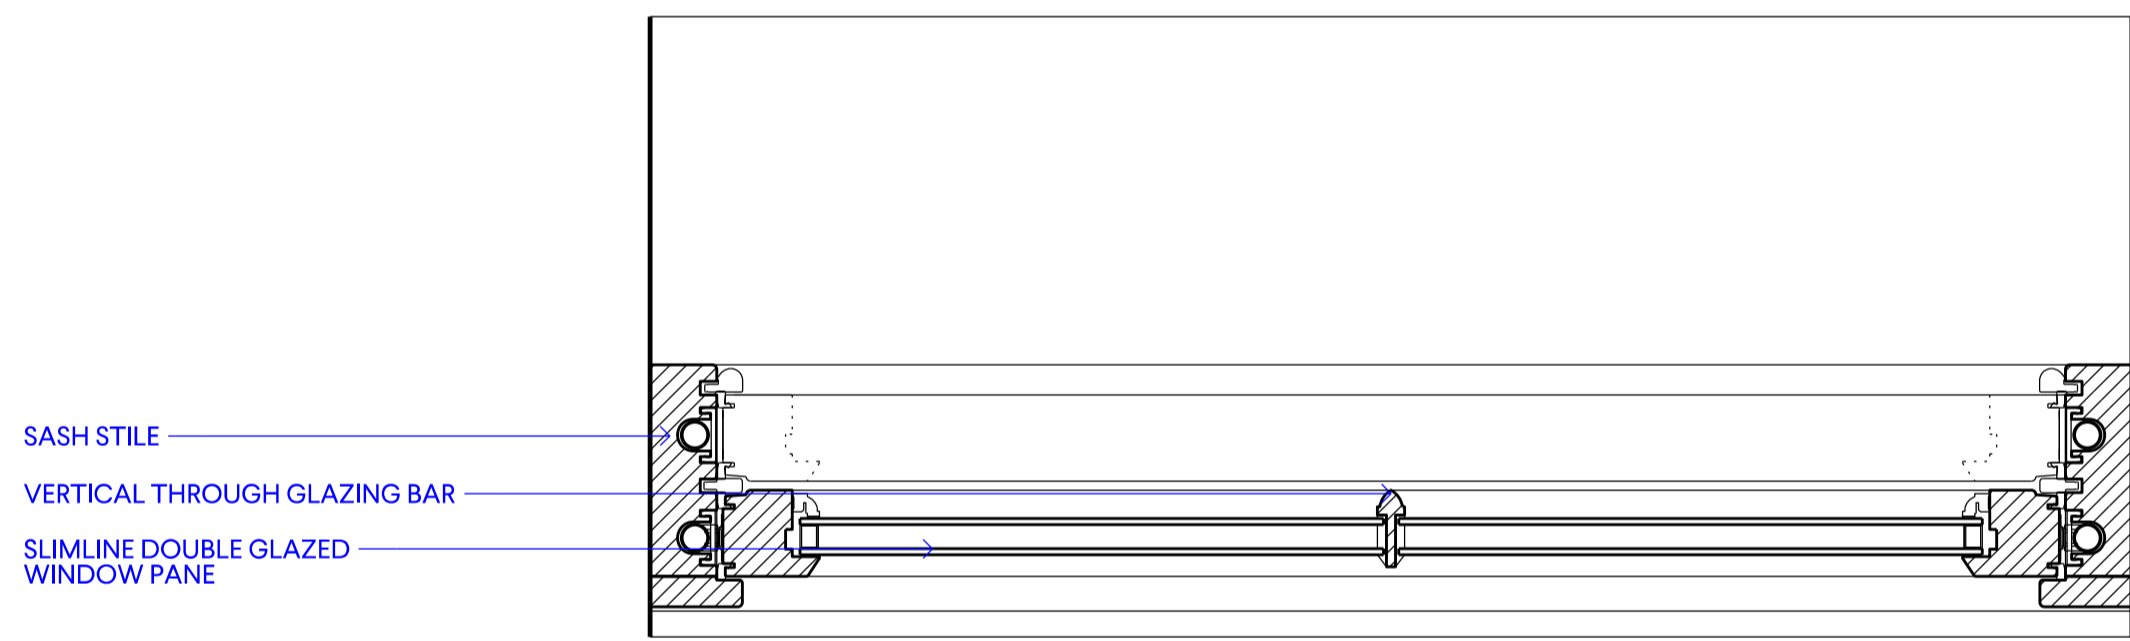

**1** 1:5 TYPICAL SASH WINDOW PLAN DETAIL

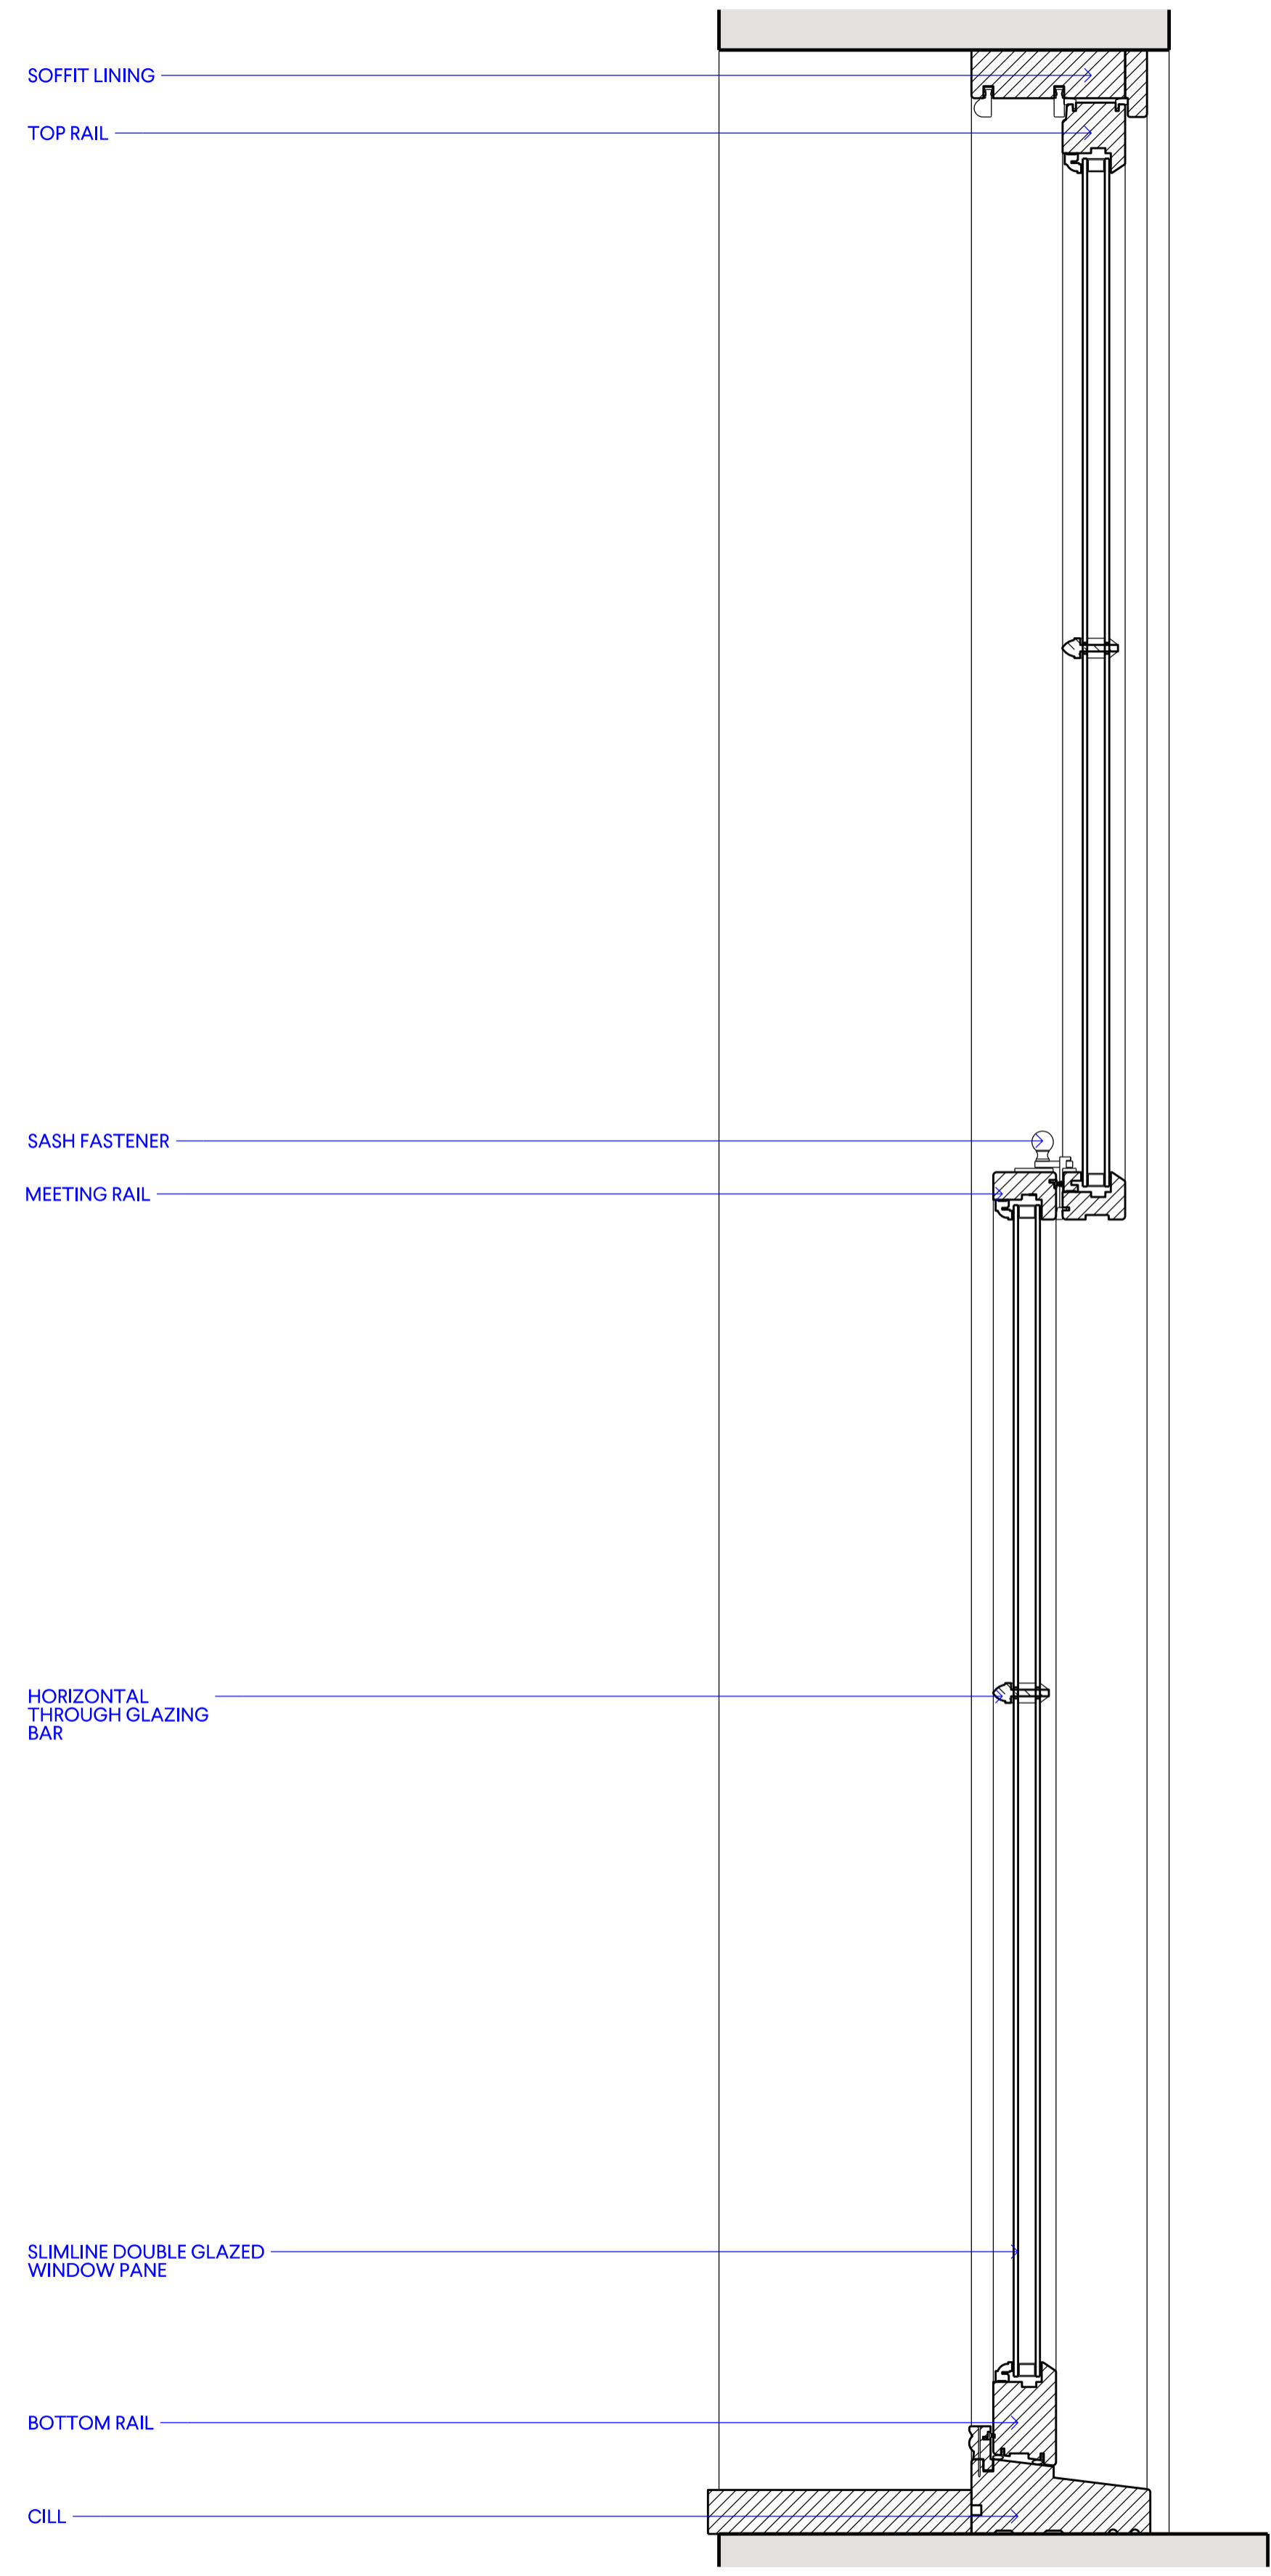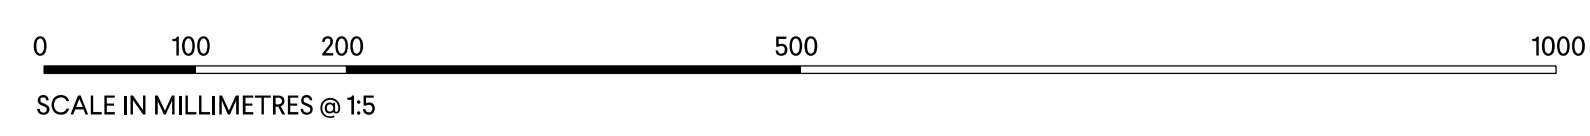

**2** 1:5 TYPICAL SASH WINDOW SECTION DETAIL

PLANNING

P1	PLANNING	OH
16.03.23	PRE APPLICATION	OH
REV	DATE	NOTES
PROJECT		
18 WELL WALK		
NW3 1LD		
DRAWING TITLE		
TIMBER SASH WINDOW DETAILS		
STATUS		
PLANNING		
SCALE @ A1	CREATED	DRAWN
1:5	17.05.2023	OH
DRAWING NO.		REVISION
0086-A-P-1401		P2

0207 937 0007  
 INFO@HODARCHITECTS.CO.UK  
 13 PRINCE OF WALES TERRACE  
 KENSINGTON  
 LONDON W8 5PG

House of Design  
 Architects