


SCALE 1:500

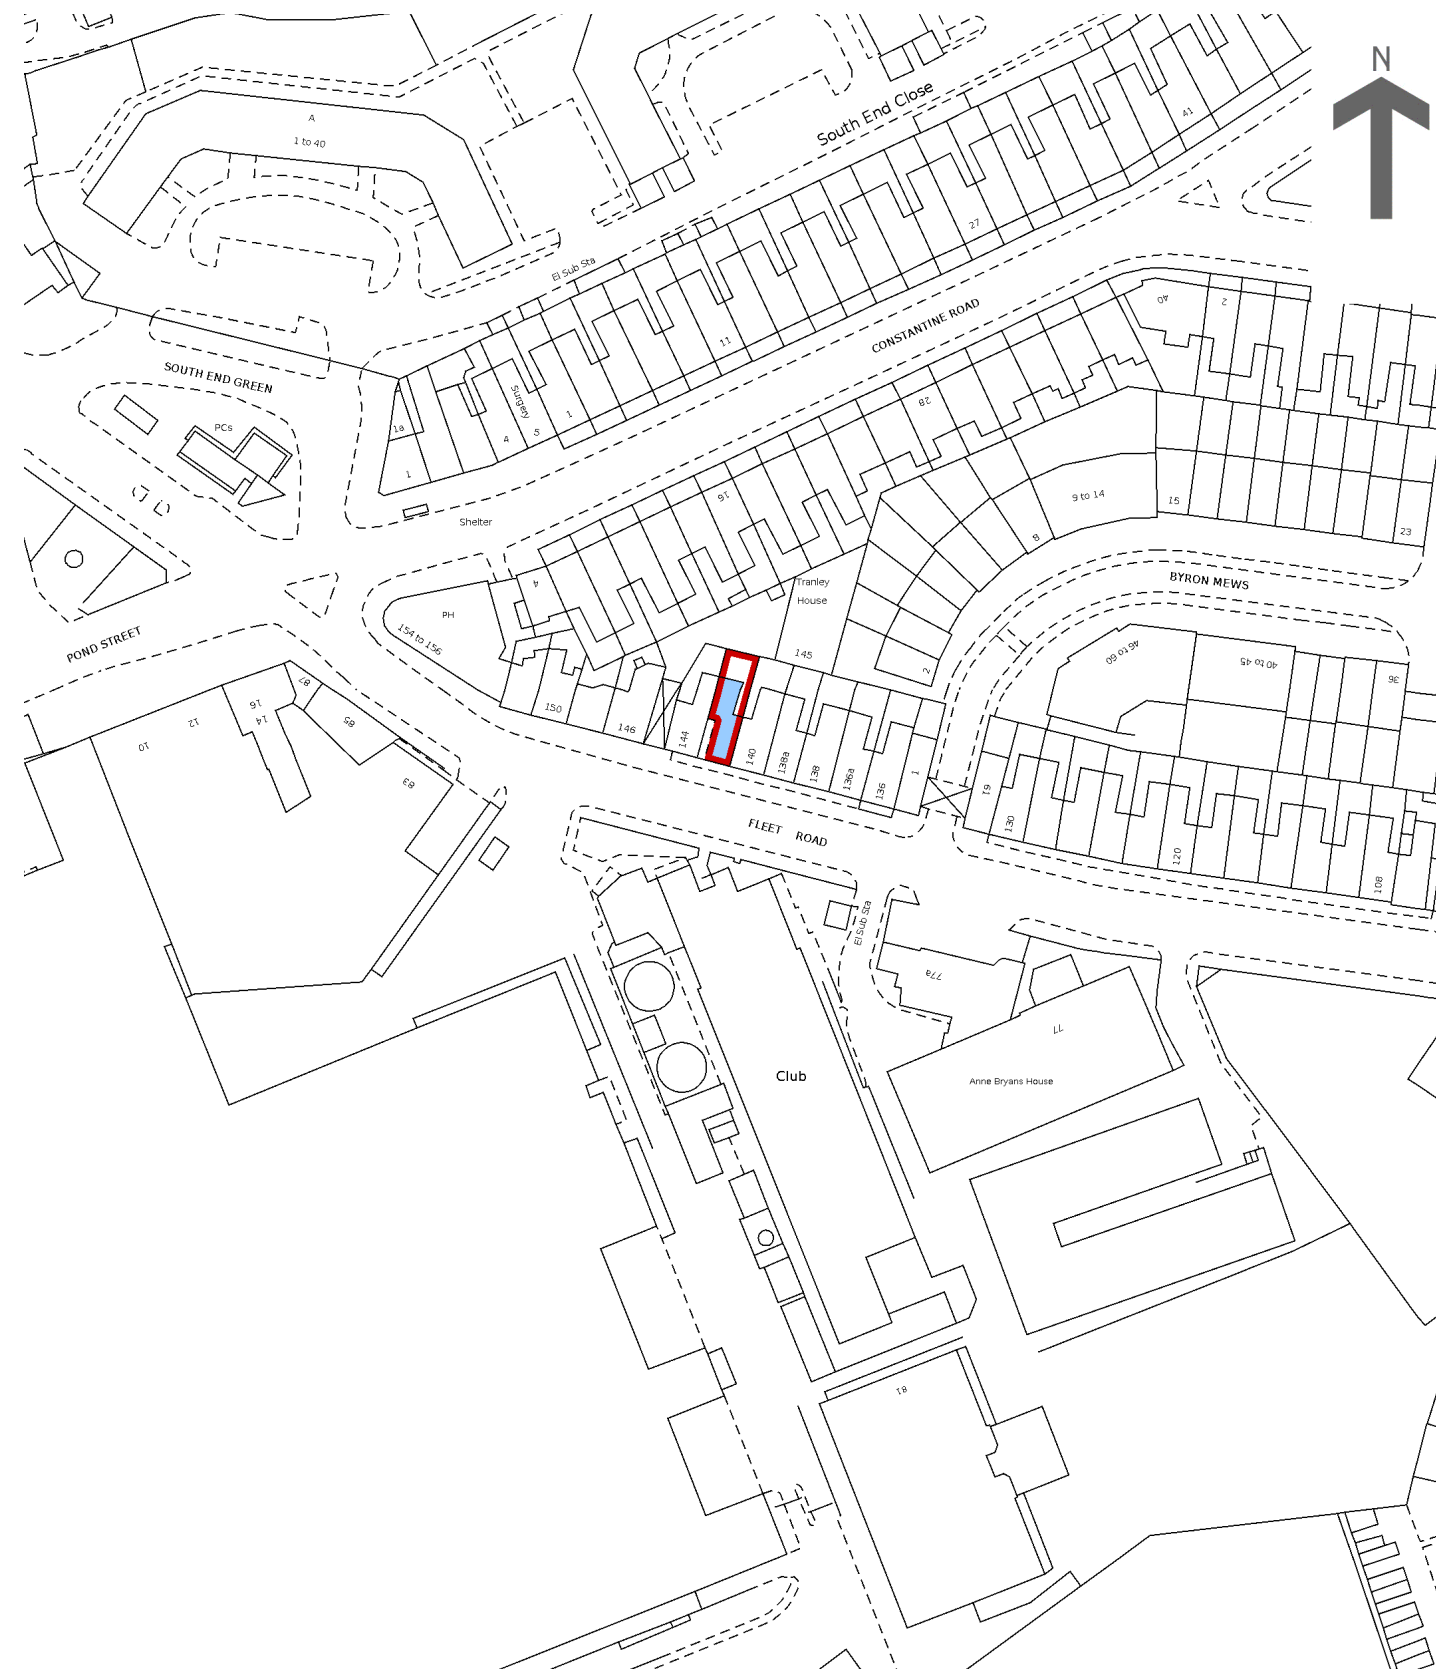

SCALE 1:1250

**Notes**  
 - Do not scale from these drawings  
 - All dimensions are to be confirmed on site.  
 - Any discrepancies are to be brought to the attention of the Architect before the work is carried-out.

Issue / Amendment	Date	Rev



Project 142 Fleet Road London NW3 2QX		Drawing Title Location and Block Plan	
Scale	Original Size A3	Drawn	Checked
<input checked="" type="checkbox"/> Information	<input type="checkbox"/> Tender/Contract	<input type="checkbox"/> Construction	
Project No. FR	Drawing No. FR.001	Revision No. -	