



Replacement of Existing Boundary Fence  
& Installation of a New Party Fence


80-90 & 94 South Hill Park  
London NW3 2SN

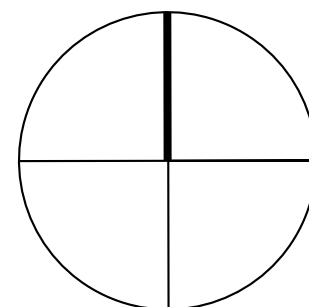

Location plan  
Drawing no: OT-94-001


1:1250 @ A3

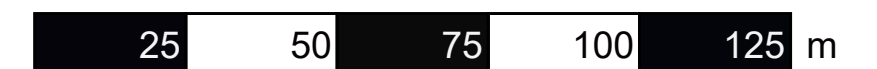

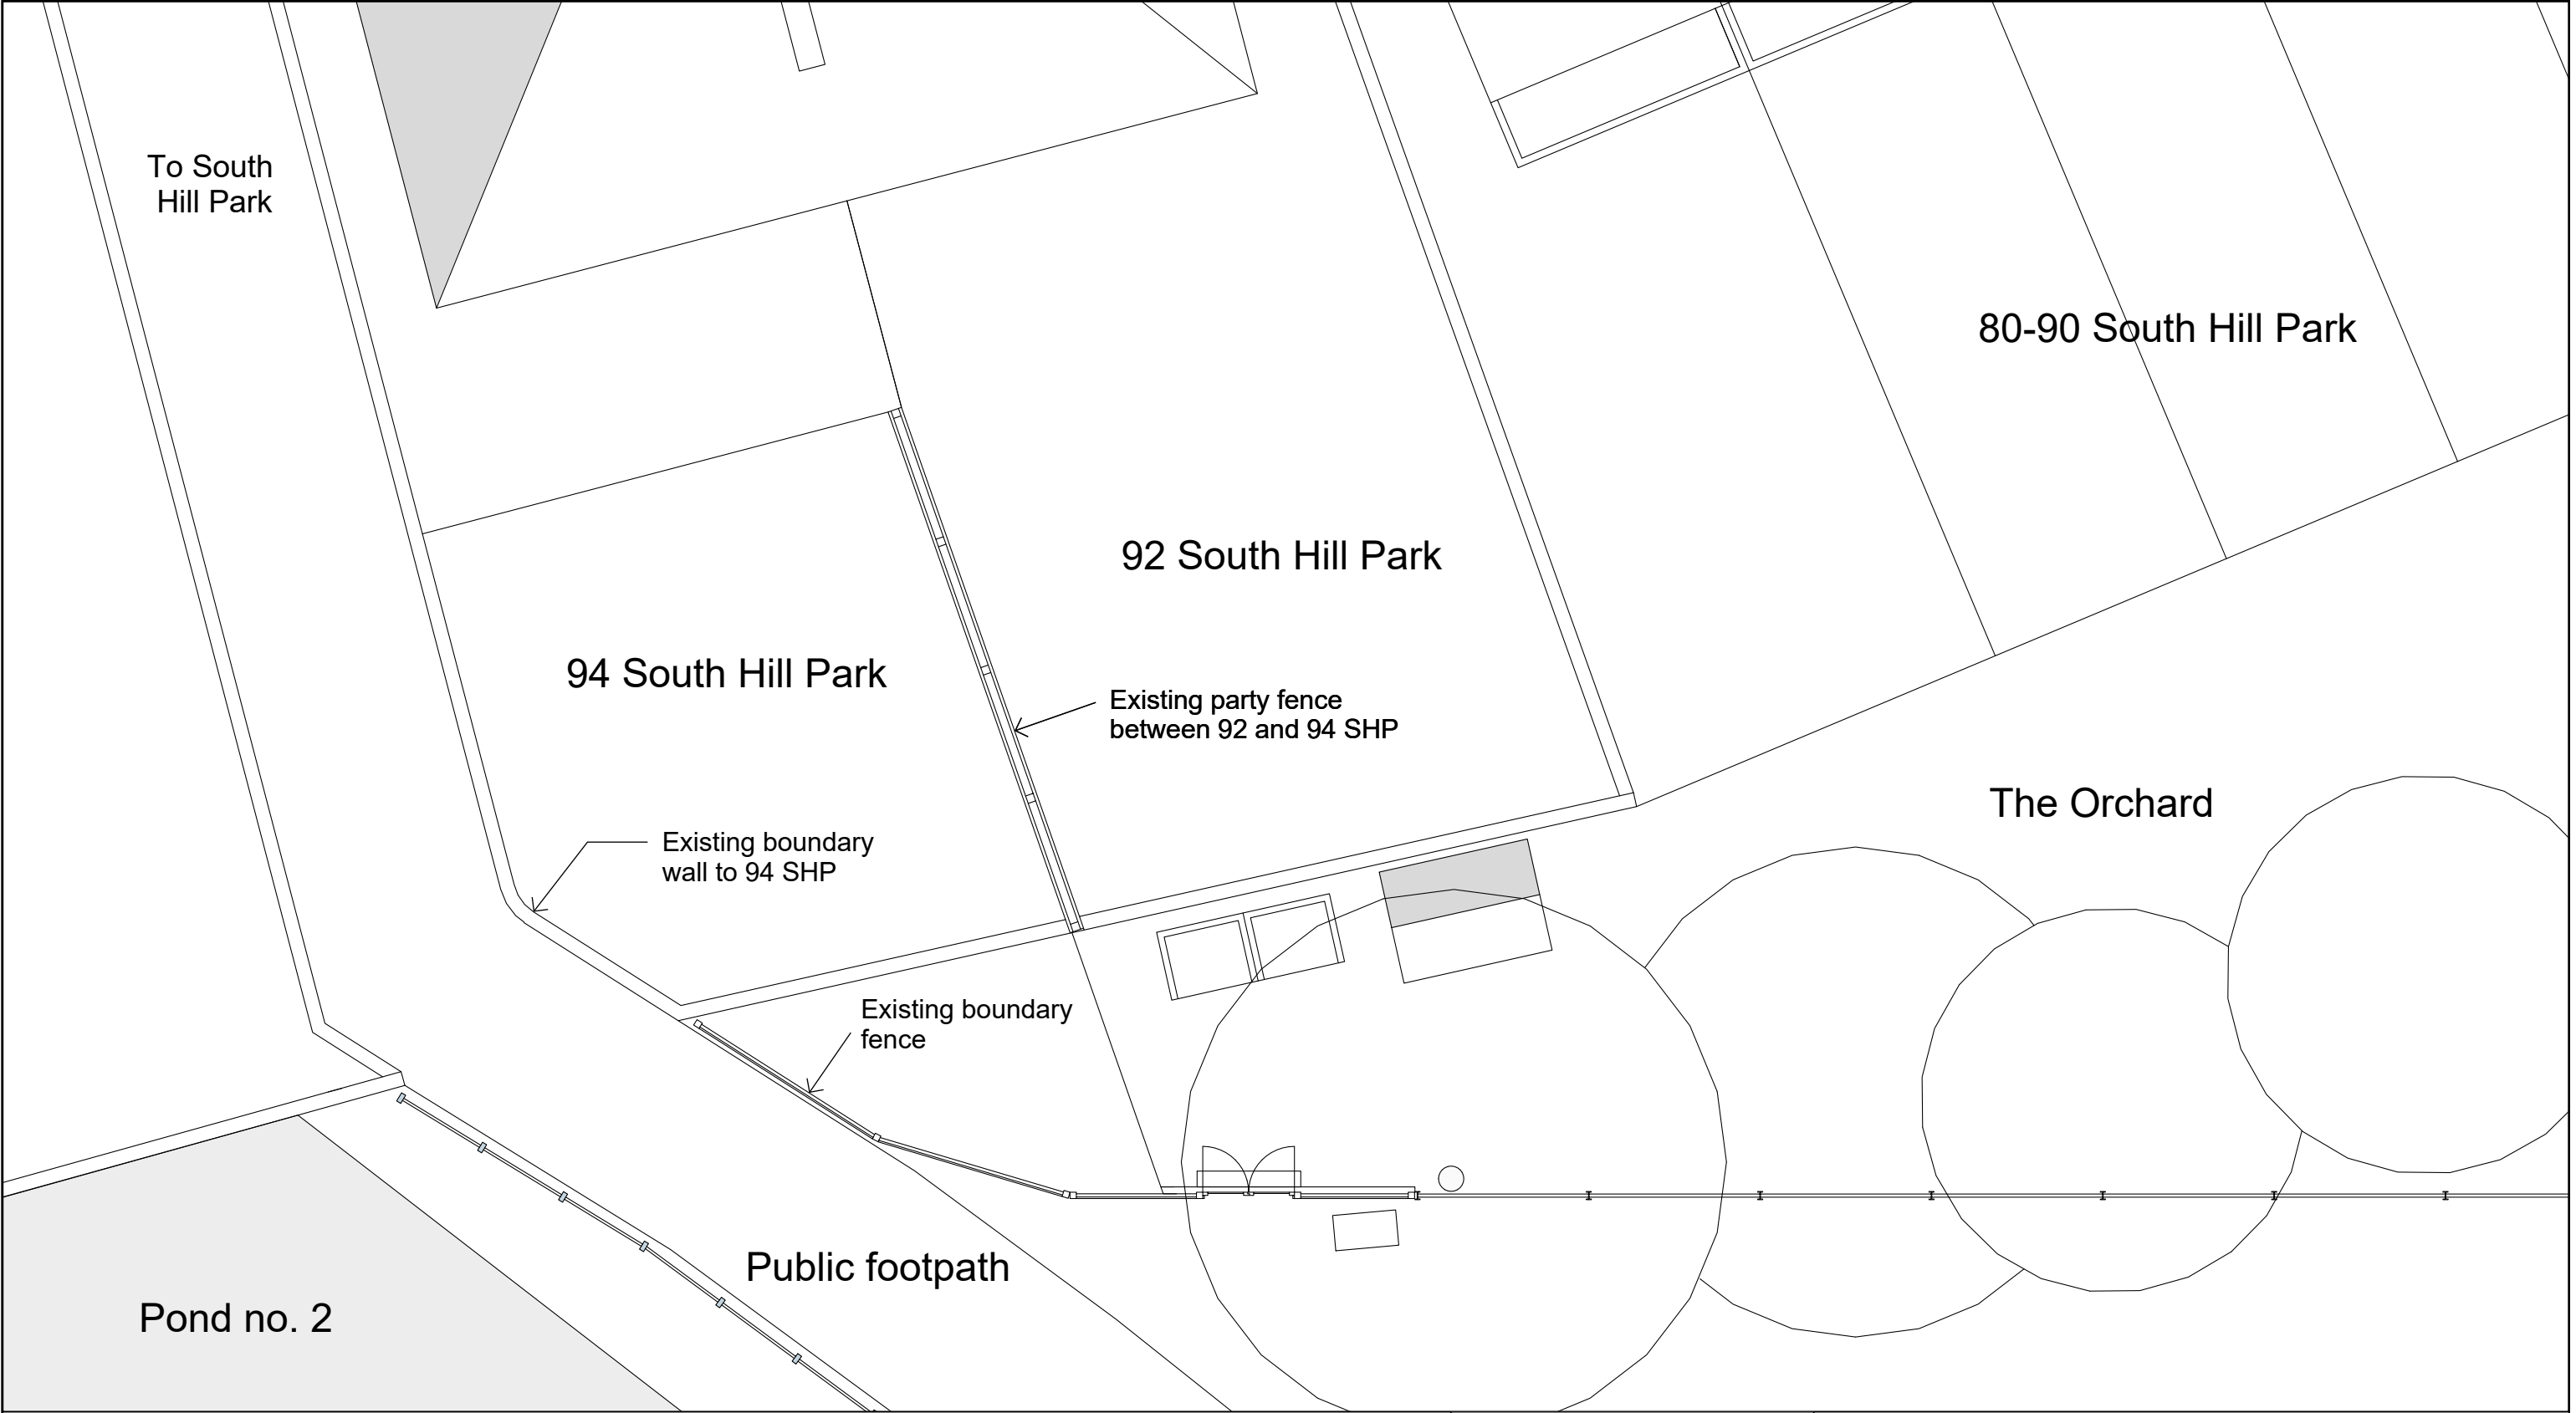

Replacement of Existing Boundary Fence  
& Installation of a New Party Fence


80-90 & 94 South Hill Park  
London NW3 2SN

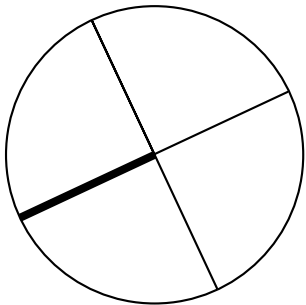

Existing plan  
Drawing no: OT-94-002


1:100 @ A3



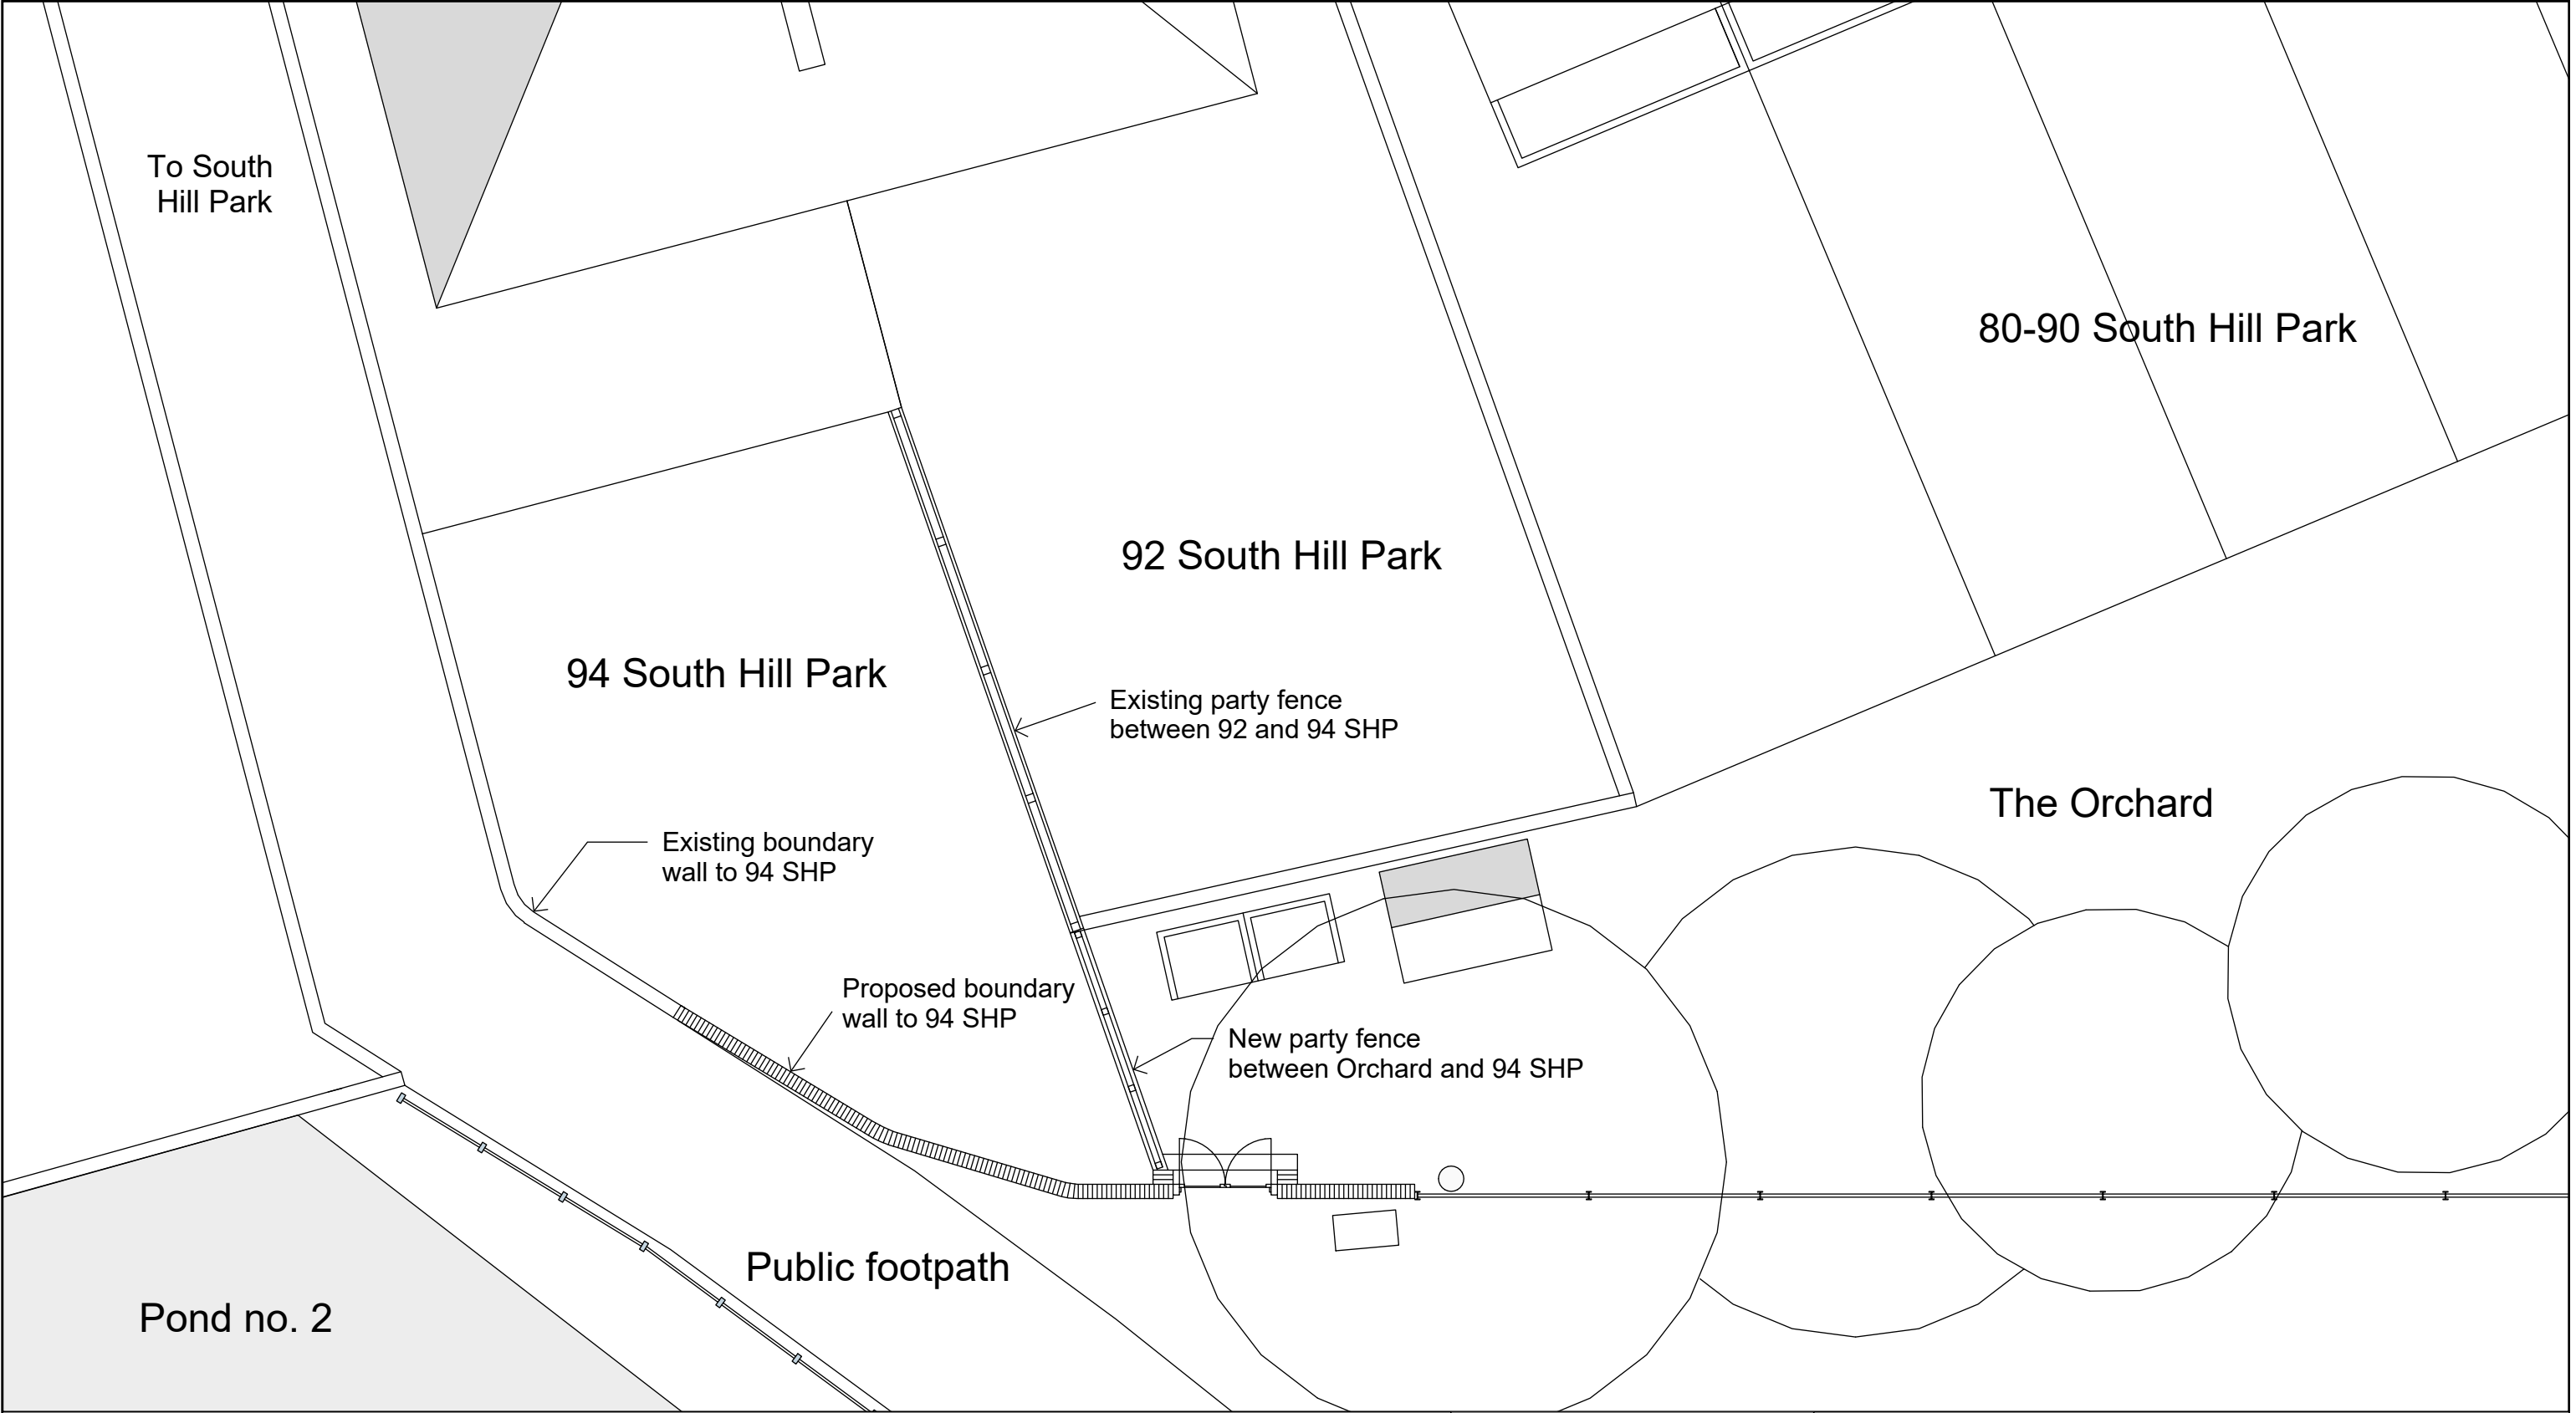

Replacement of Existing Boundary Fence  
& Installation of a New Party Fence


80-90 & 94 South Hill Park  
London NW3 2SN

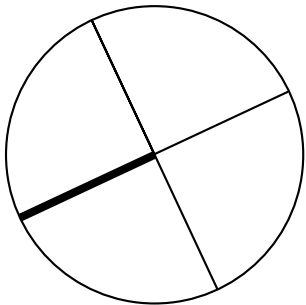

Proposed plan  
Drawing no: OT-94-003

1:100 @ A3



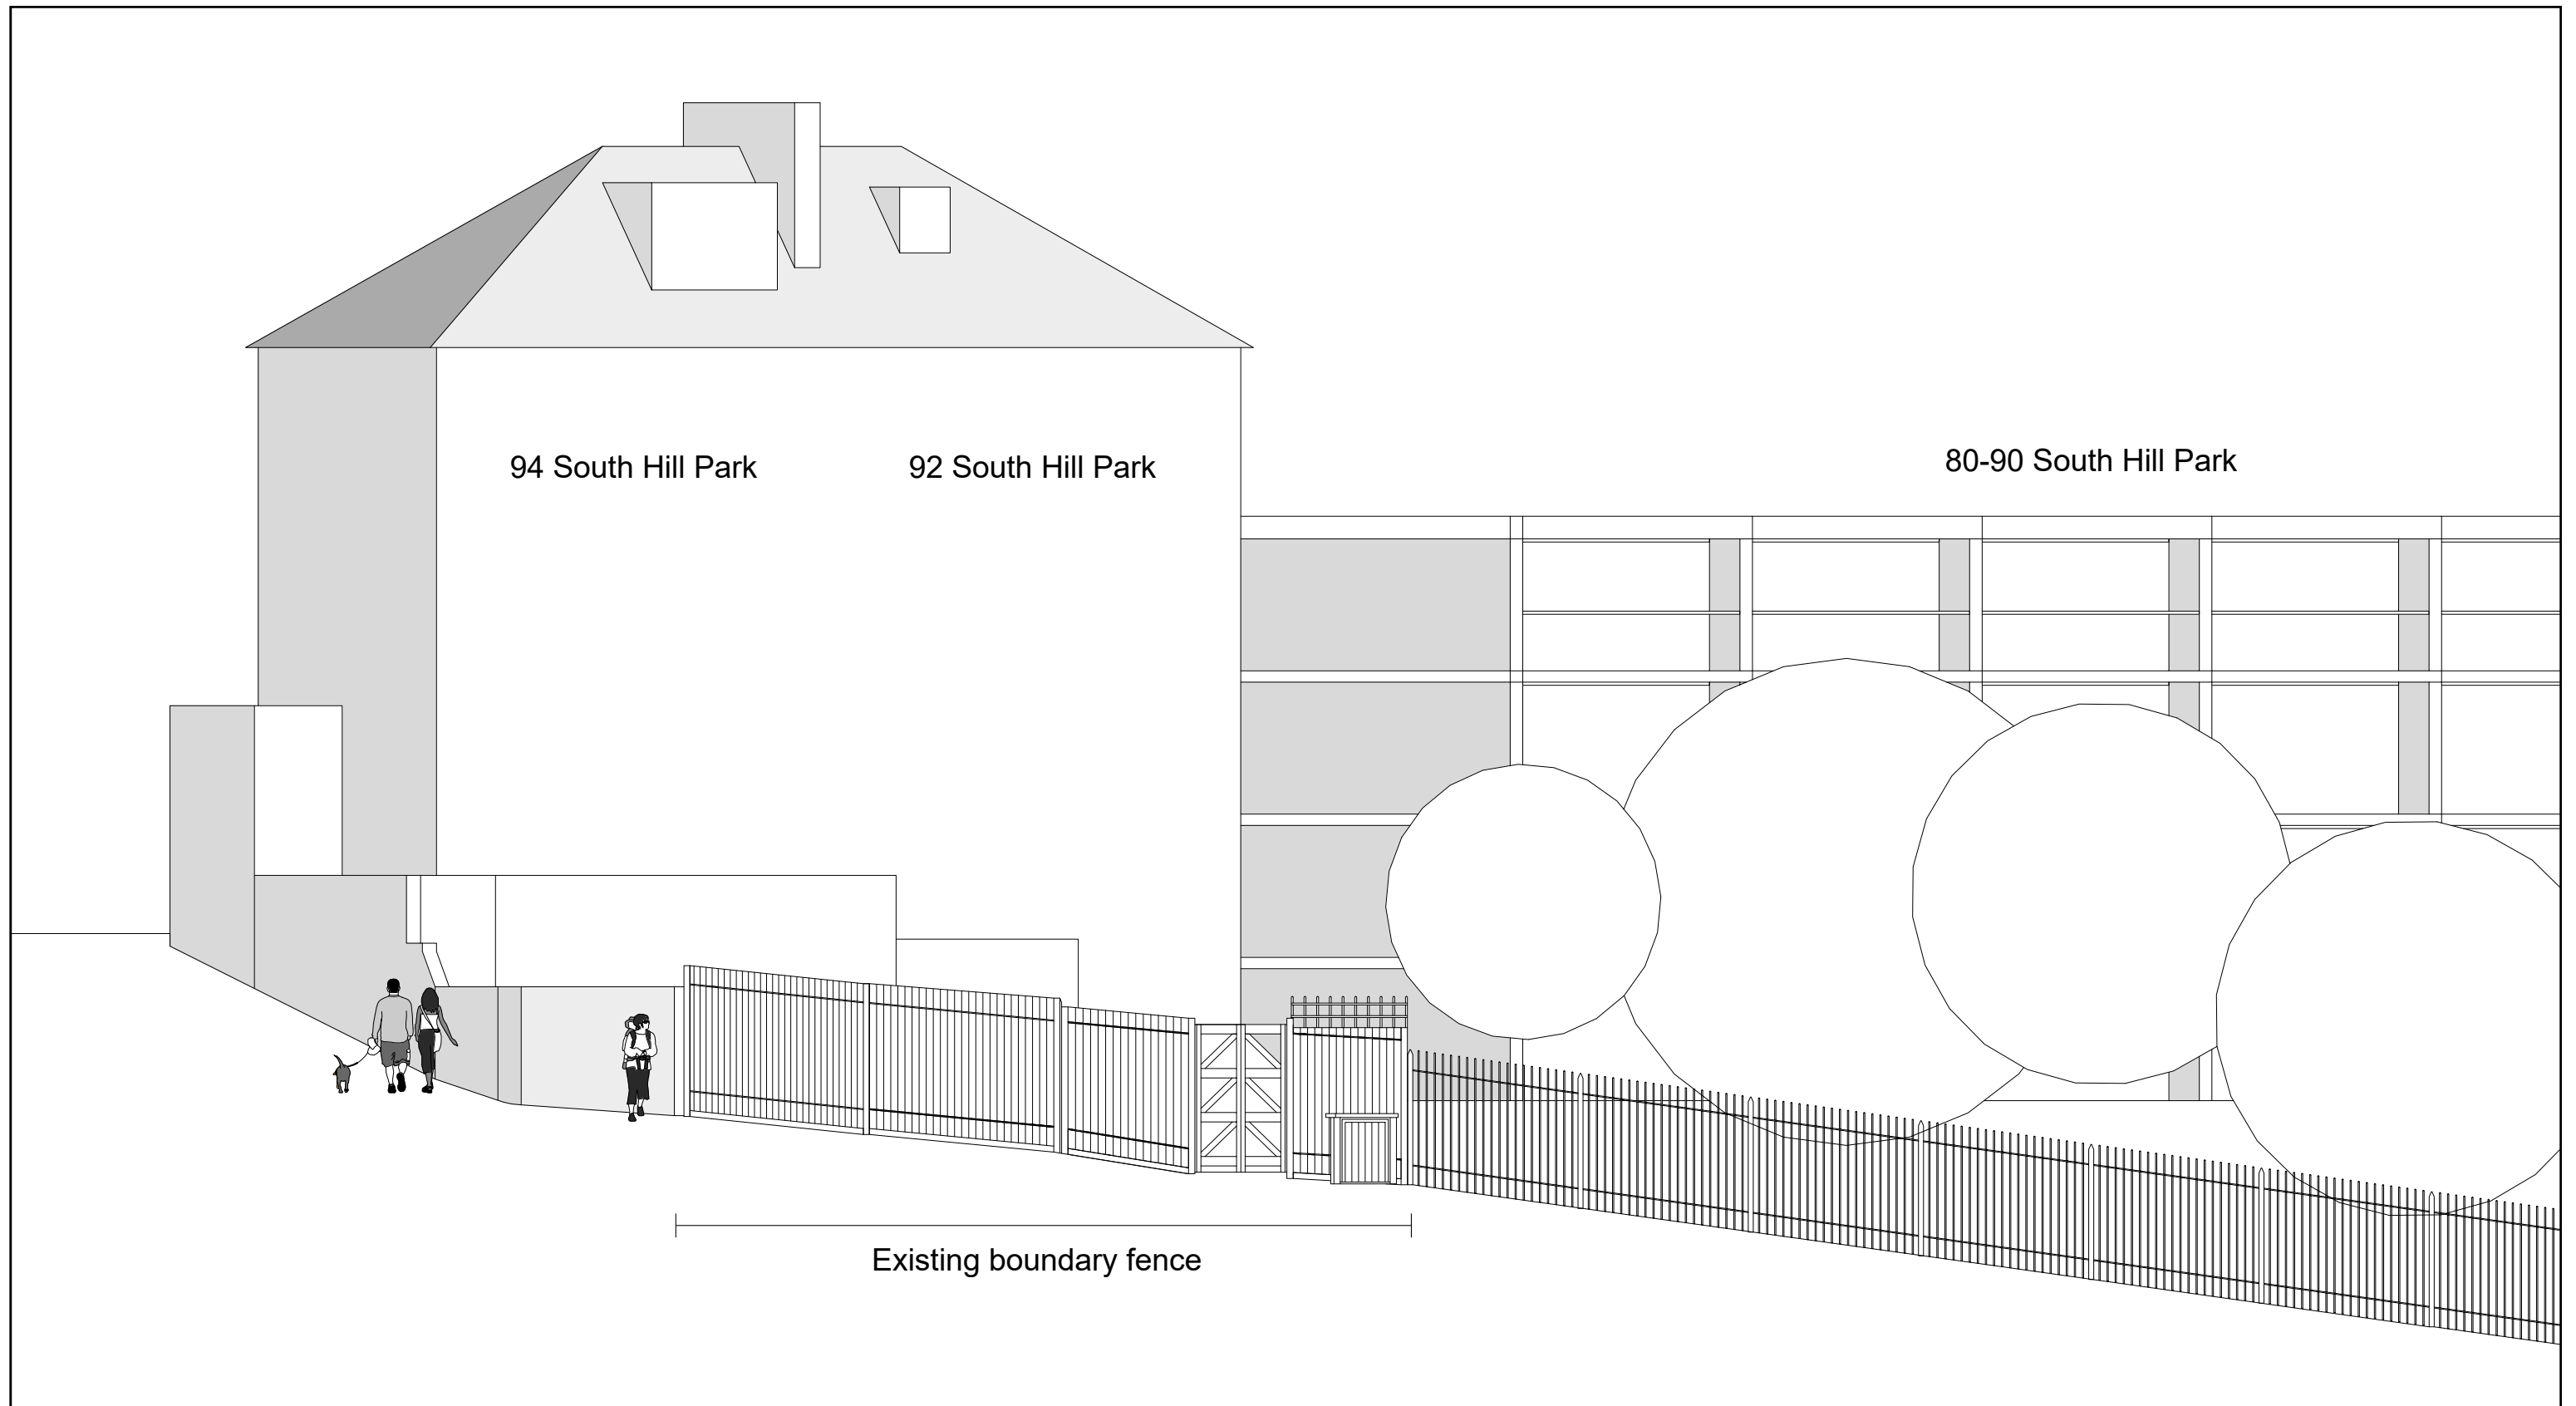


Replacement of Existing Boundary Fence  
& Installation of a New Party Fence

80-90 & 94 South Hill Park  
London NW3 2SN

Existing elevation  
Drawing no: OT-94-004

1:100 @ A3



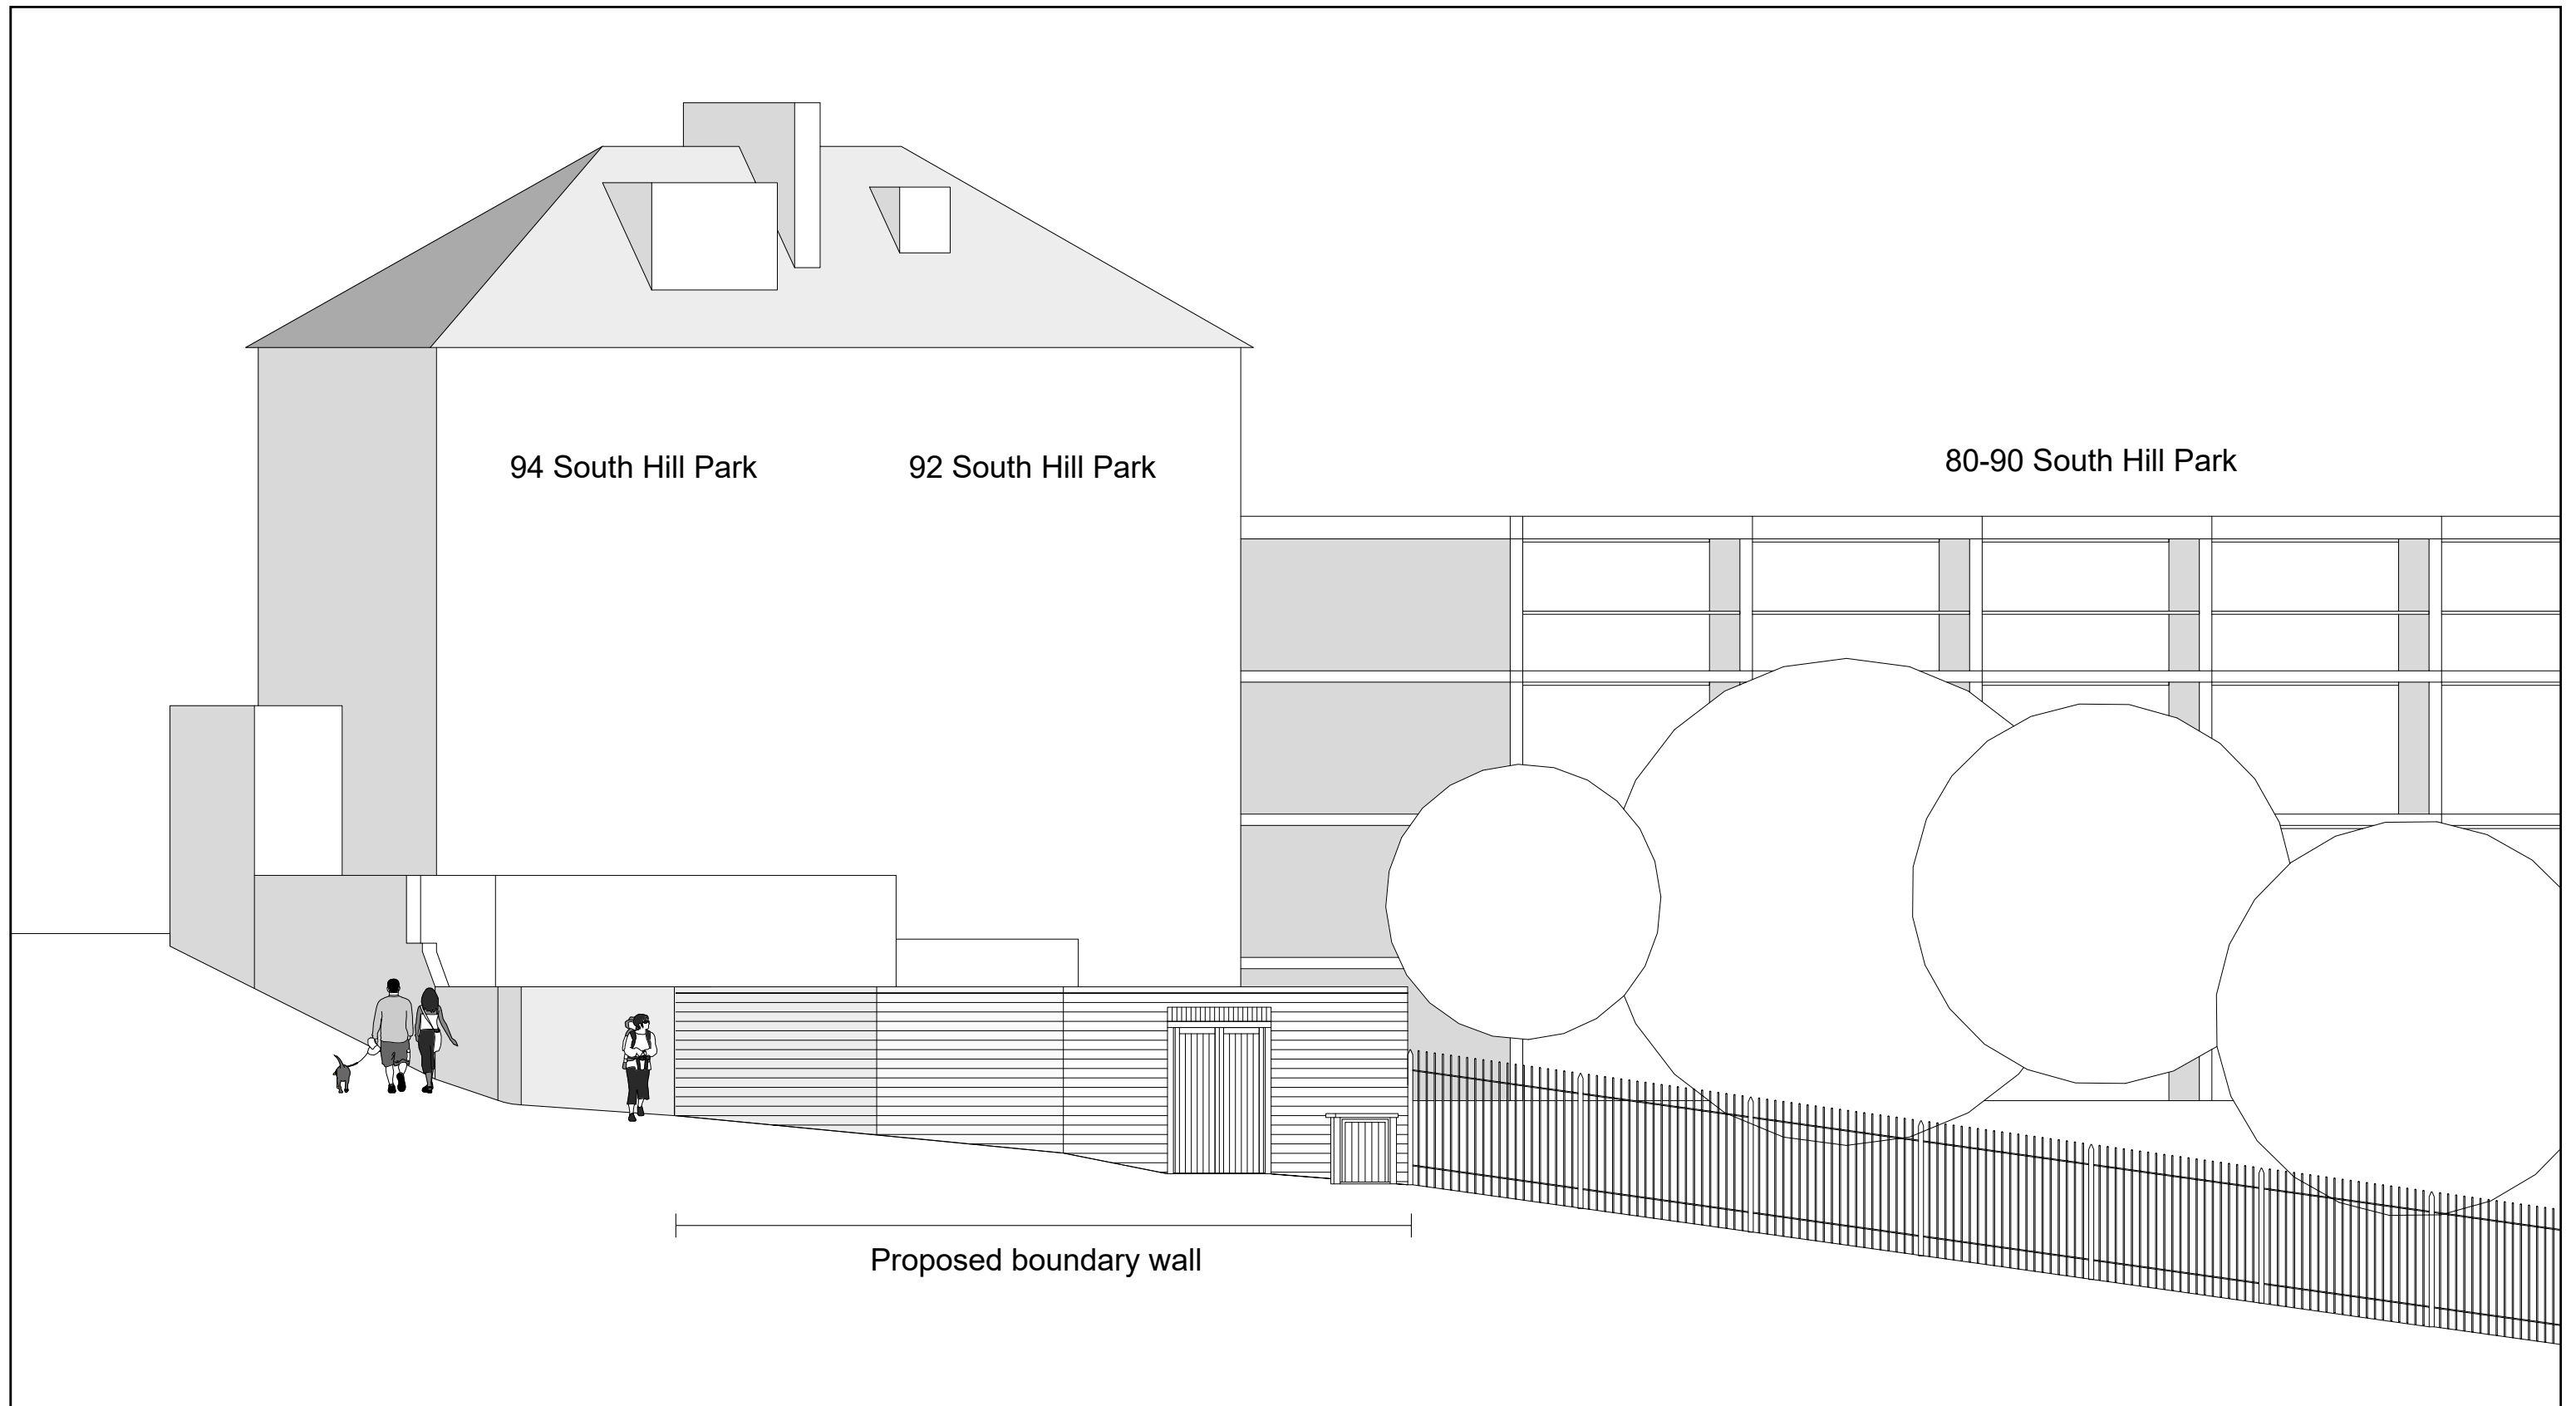

Replacement of Existing Boundary Fence  
& Installation of a New Party Fence


80-90 & 94 South Hill Park  
London NW3 2SN

Proposed elevation  
Drawing no: OT-94-005

1:100 @ A3






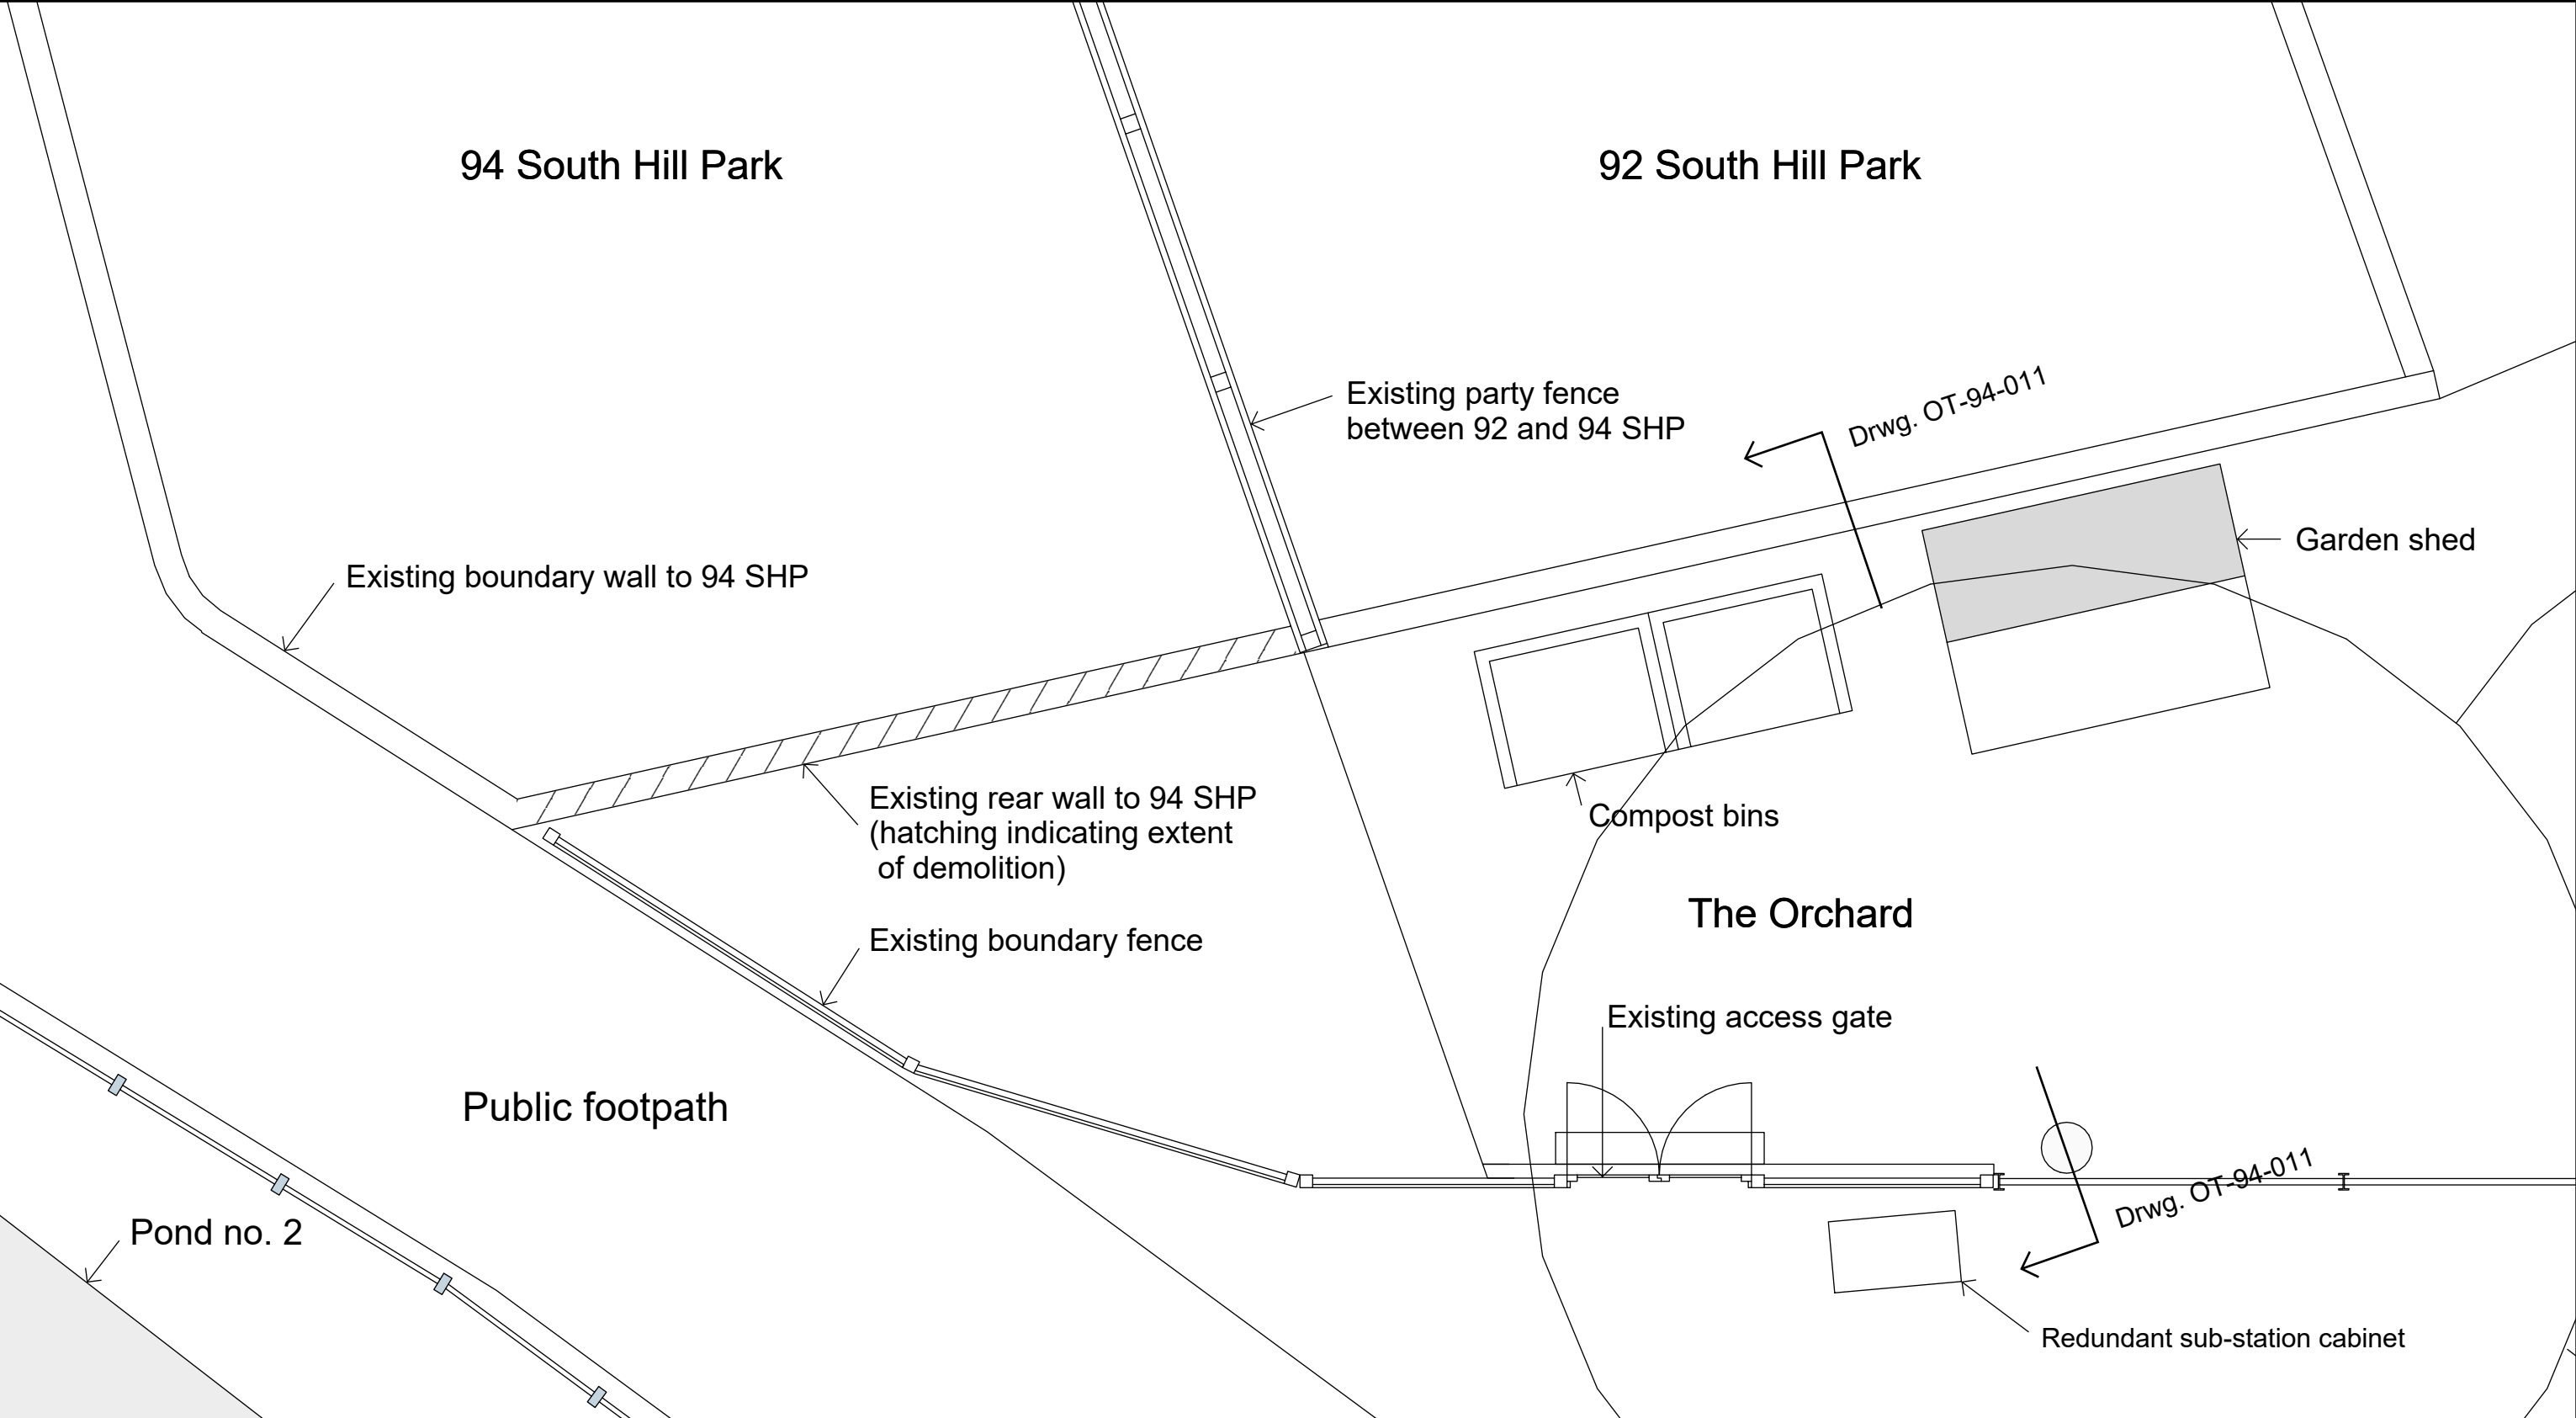

Replacement of Existing Boundary Fence  
& Installation of a New Party Fence


80-90 & 94 South Hill Park  
London NW3 2SN

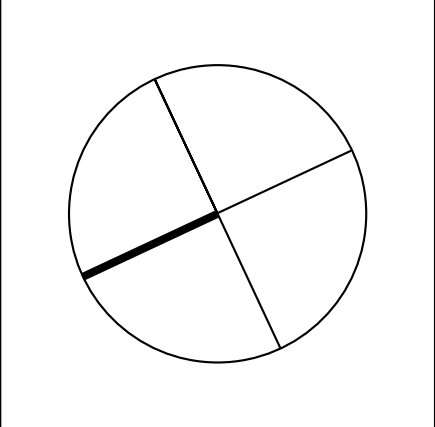

Existing plan  
Drawing no: OT-94-006


1:50 @ A3



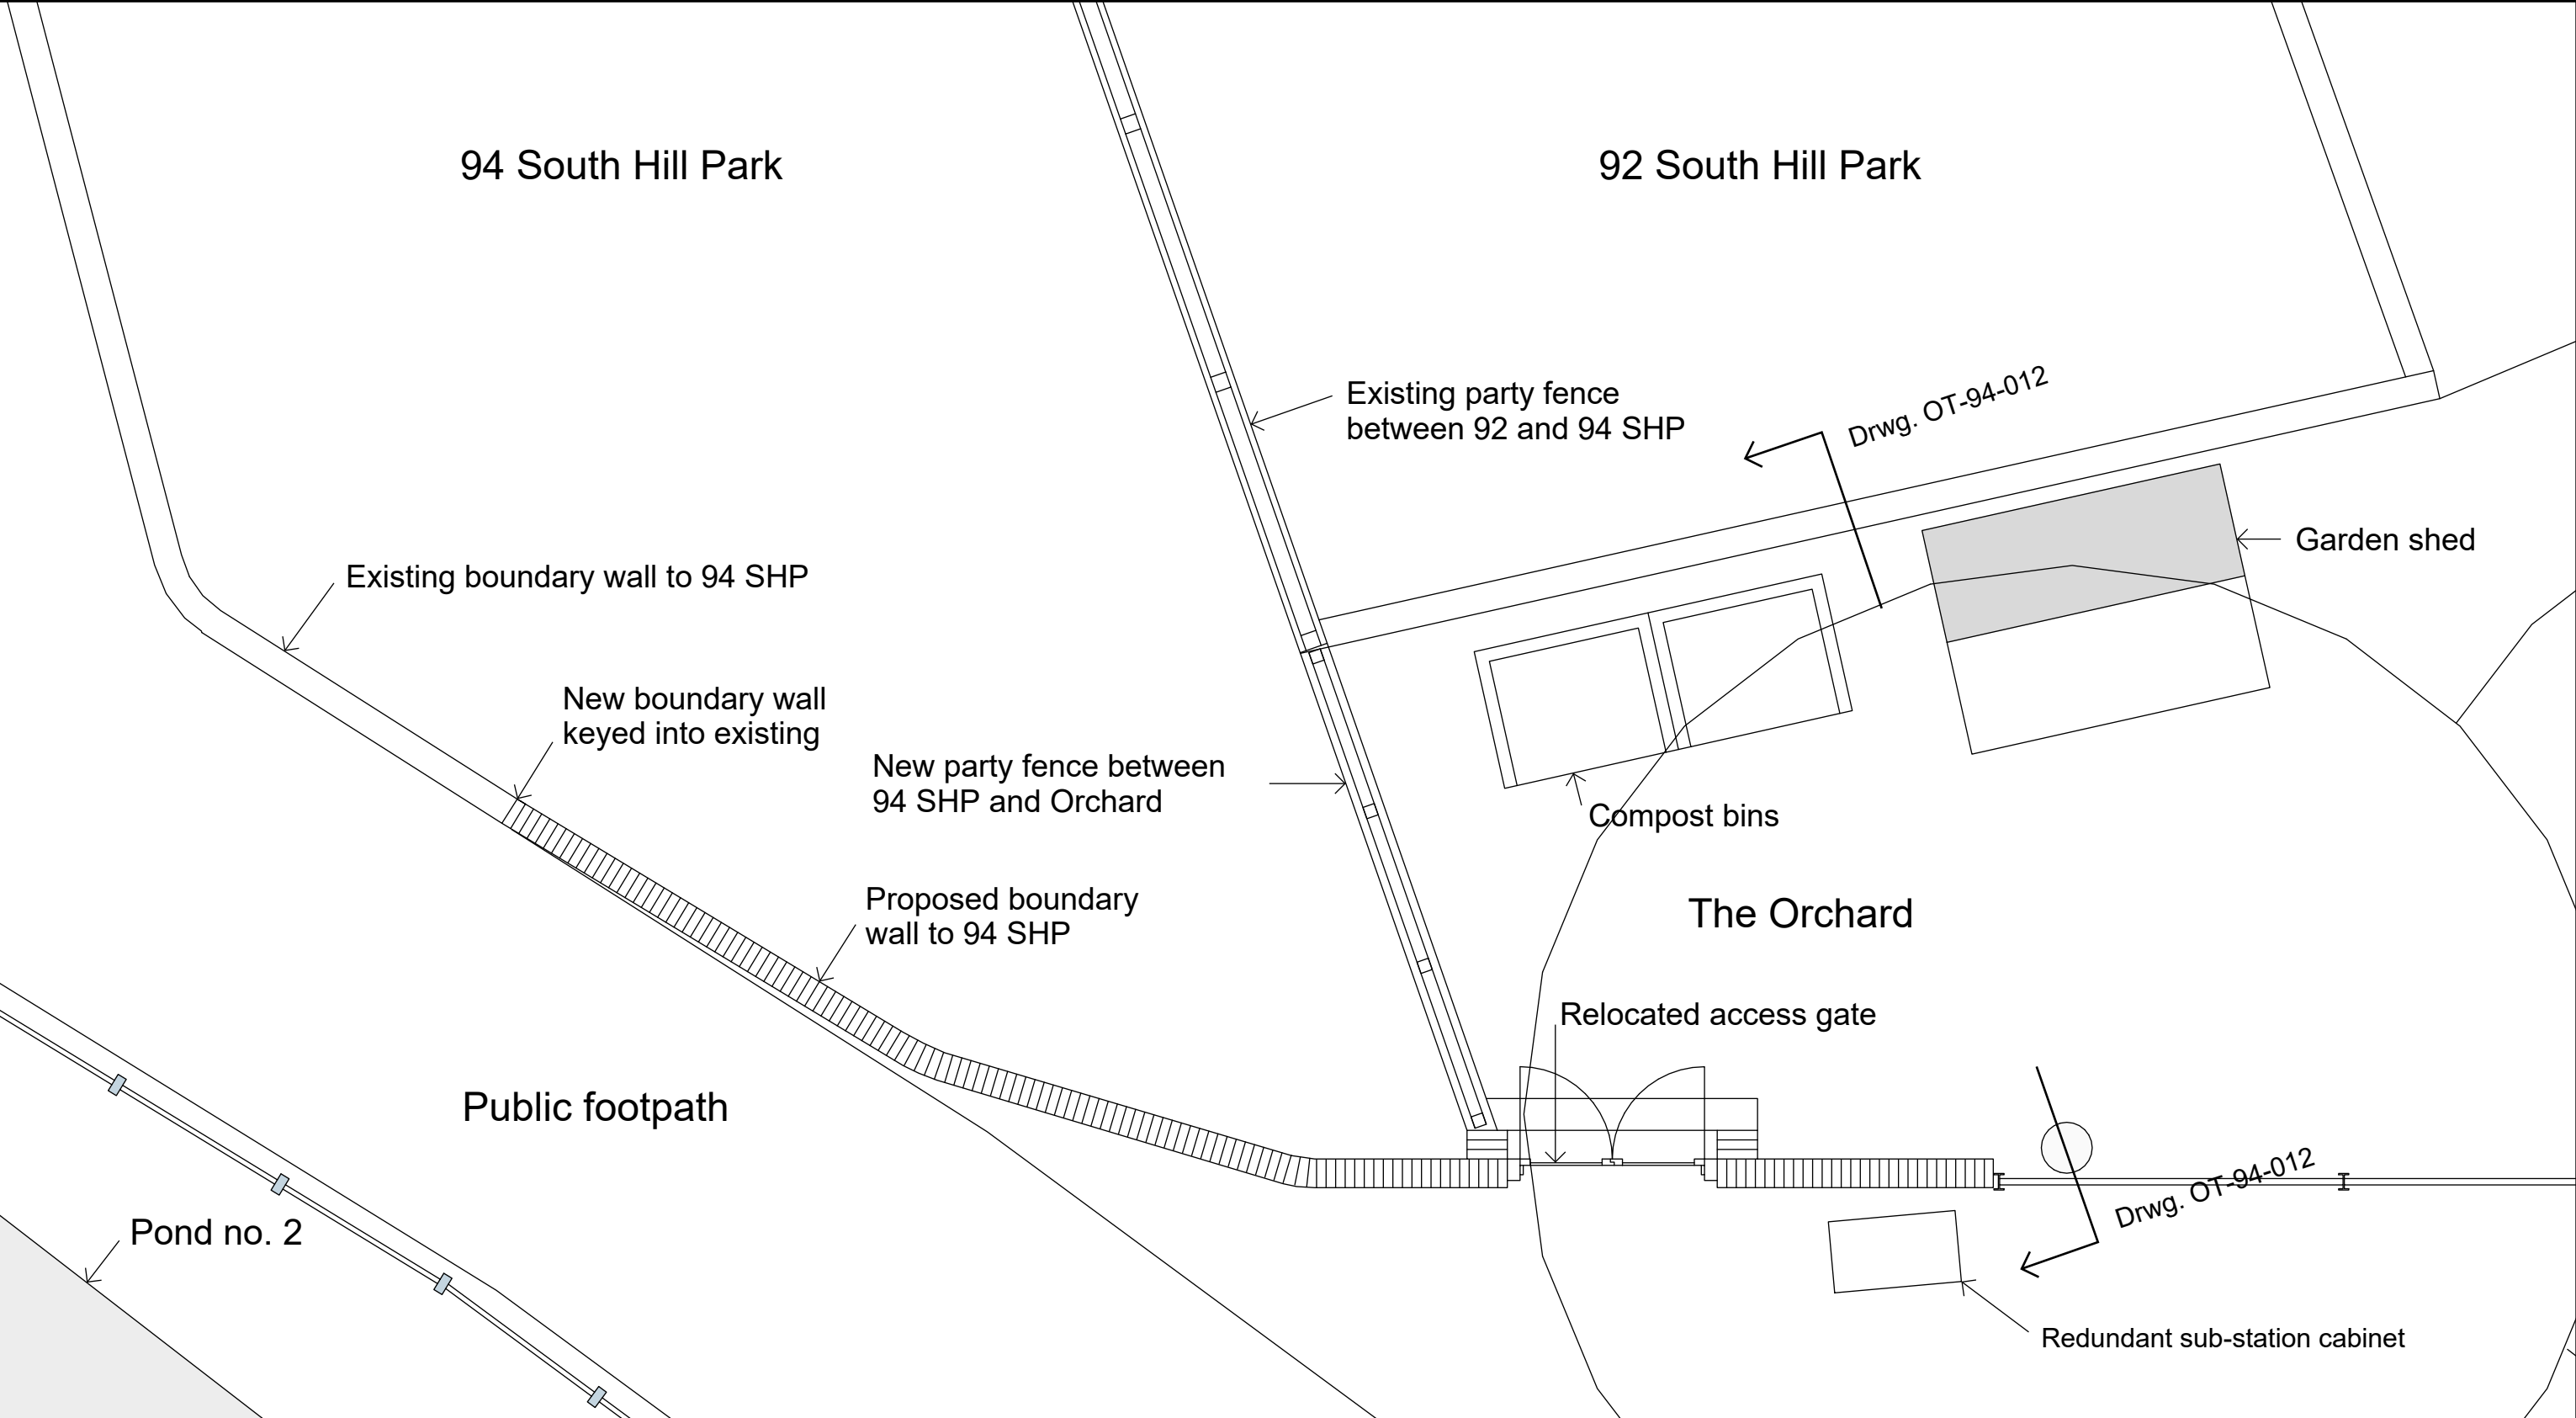

Replacement of Existing Boundary Fence  
& Installation of a New Party Fence


80-90 & 94 South Hill Park  
London NW3 2SN

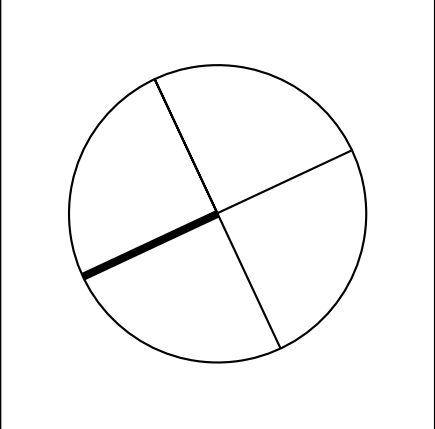

Proposed plan  
Drawing no: OT-94-007

1:50 @ A3



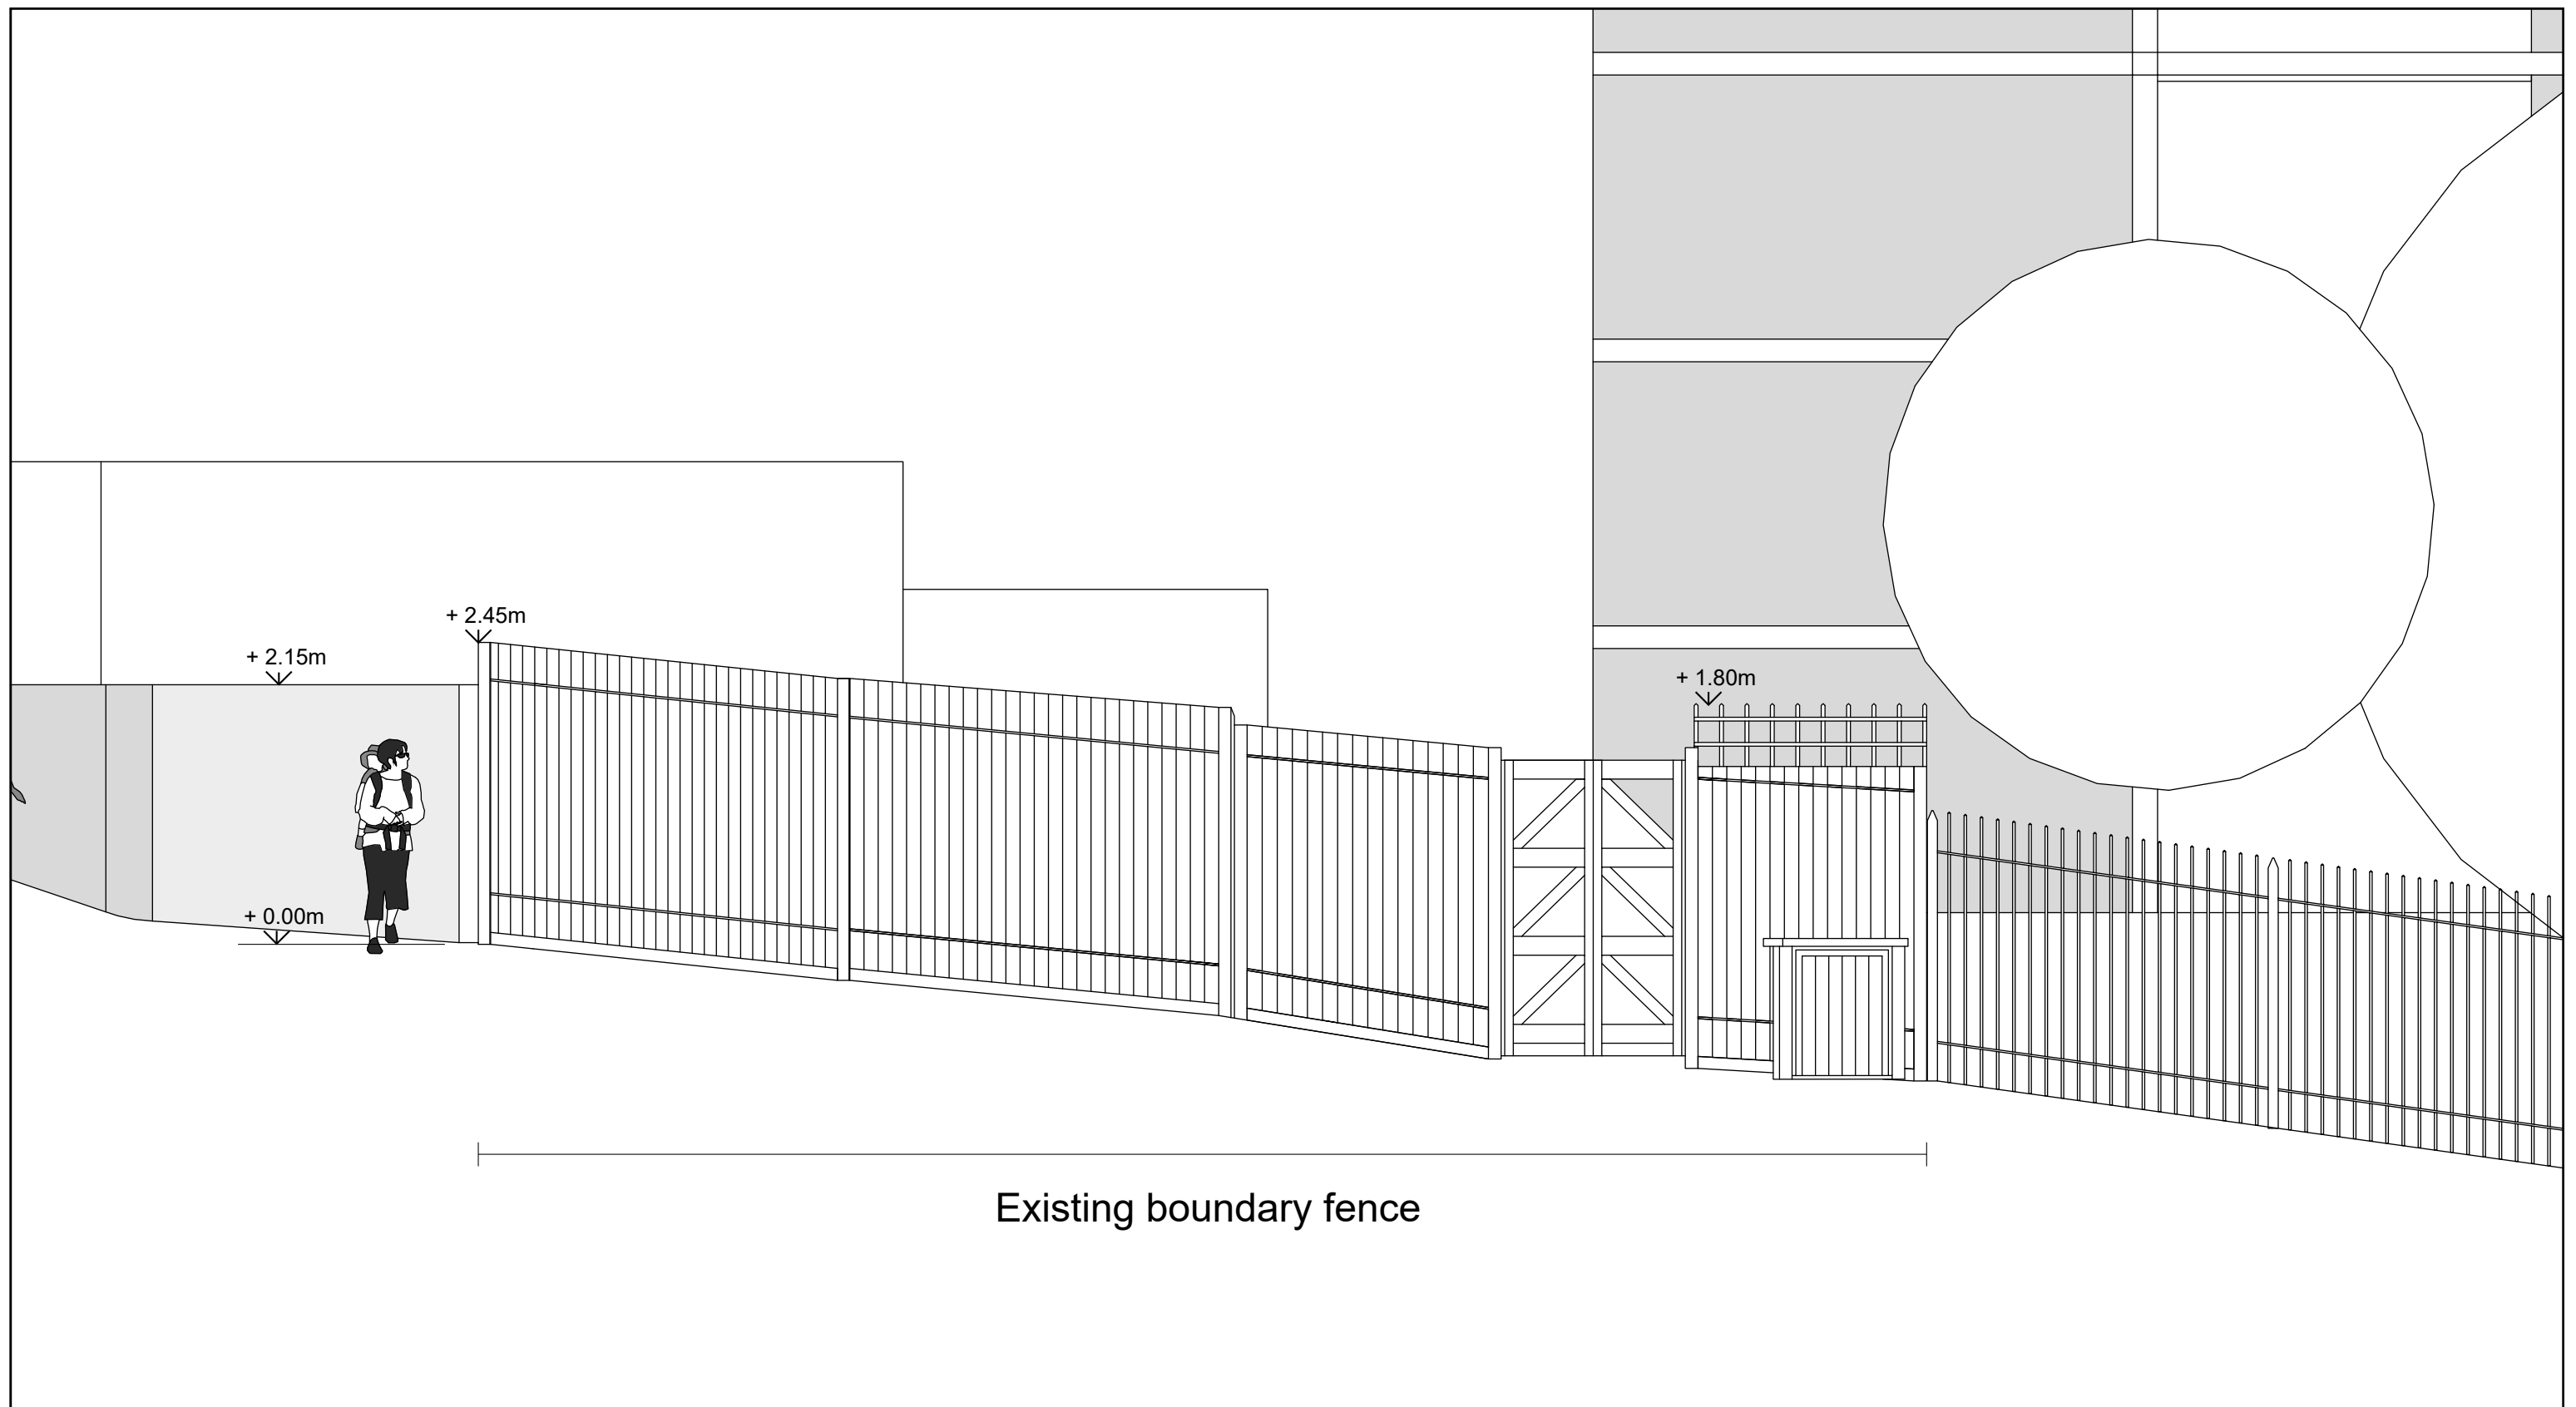

Replacement of Existing Boundary Fence  
& Installation of a New Party Fence

80-90 & 94 South Hill Park  
London NW3 2SN

Existing elevation  
Drawing no: OT-94-008


1:50 @ A3





Notes:  
New wall to be 225mm solid brickwork with brick, bond, pointing and header course all to match existing garden wall to 94 South Hill Park

Access gate to be existing pair of ledged and braced timber doors.

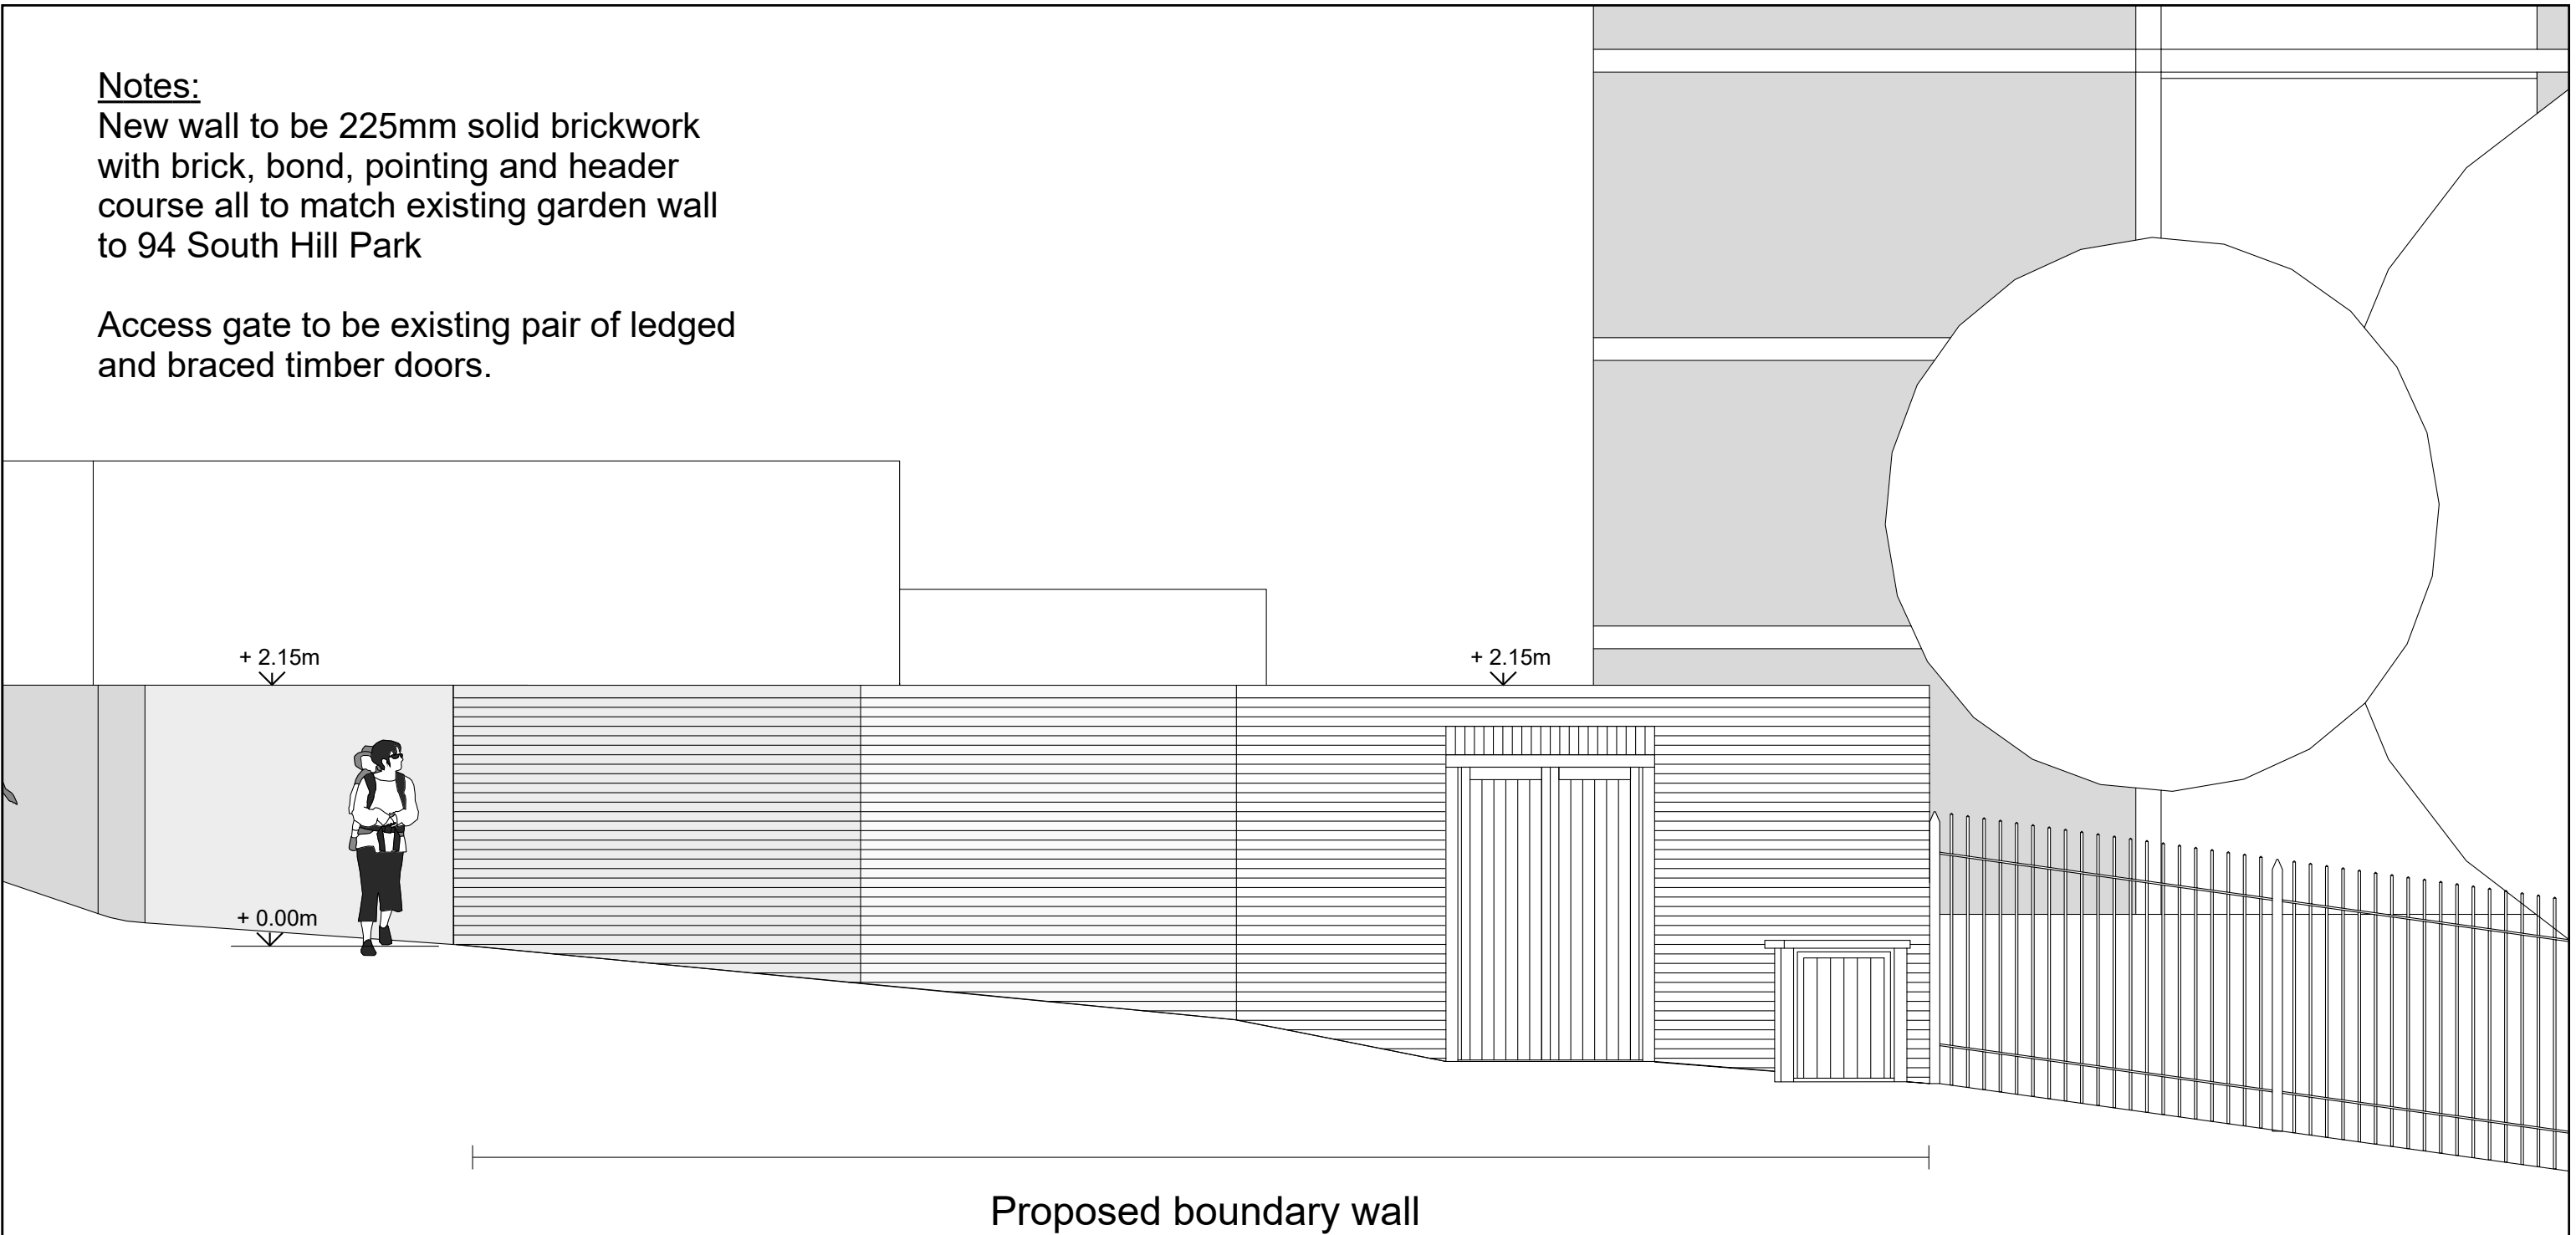


Replacement of Existing Boundary Fence  
& Installation of a New Party Fence

80-90 & 94 South Hill Park  
London NW3 2SN

Proposed elevation  
Drawing no: OT-94-009

1:50 @ A3



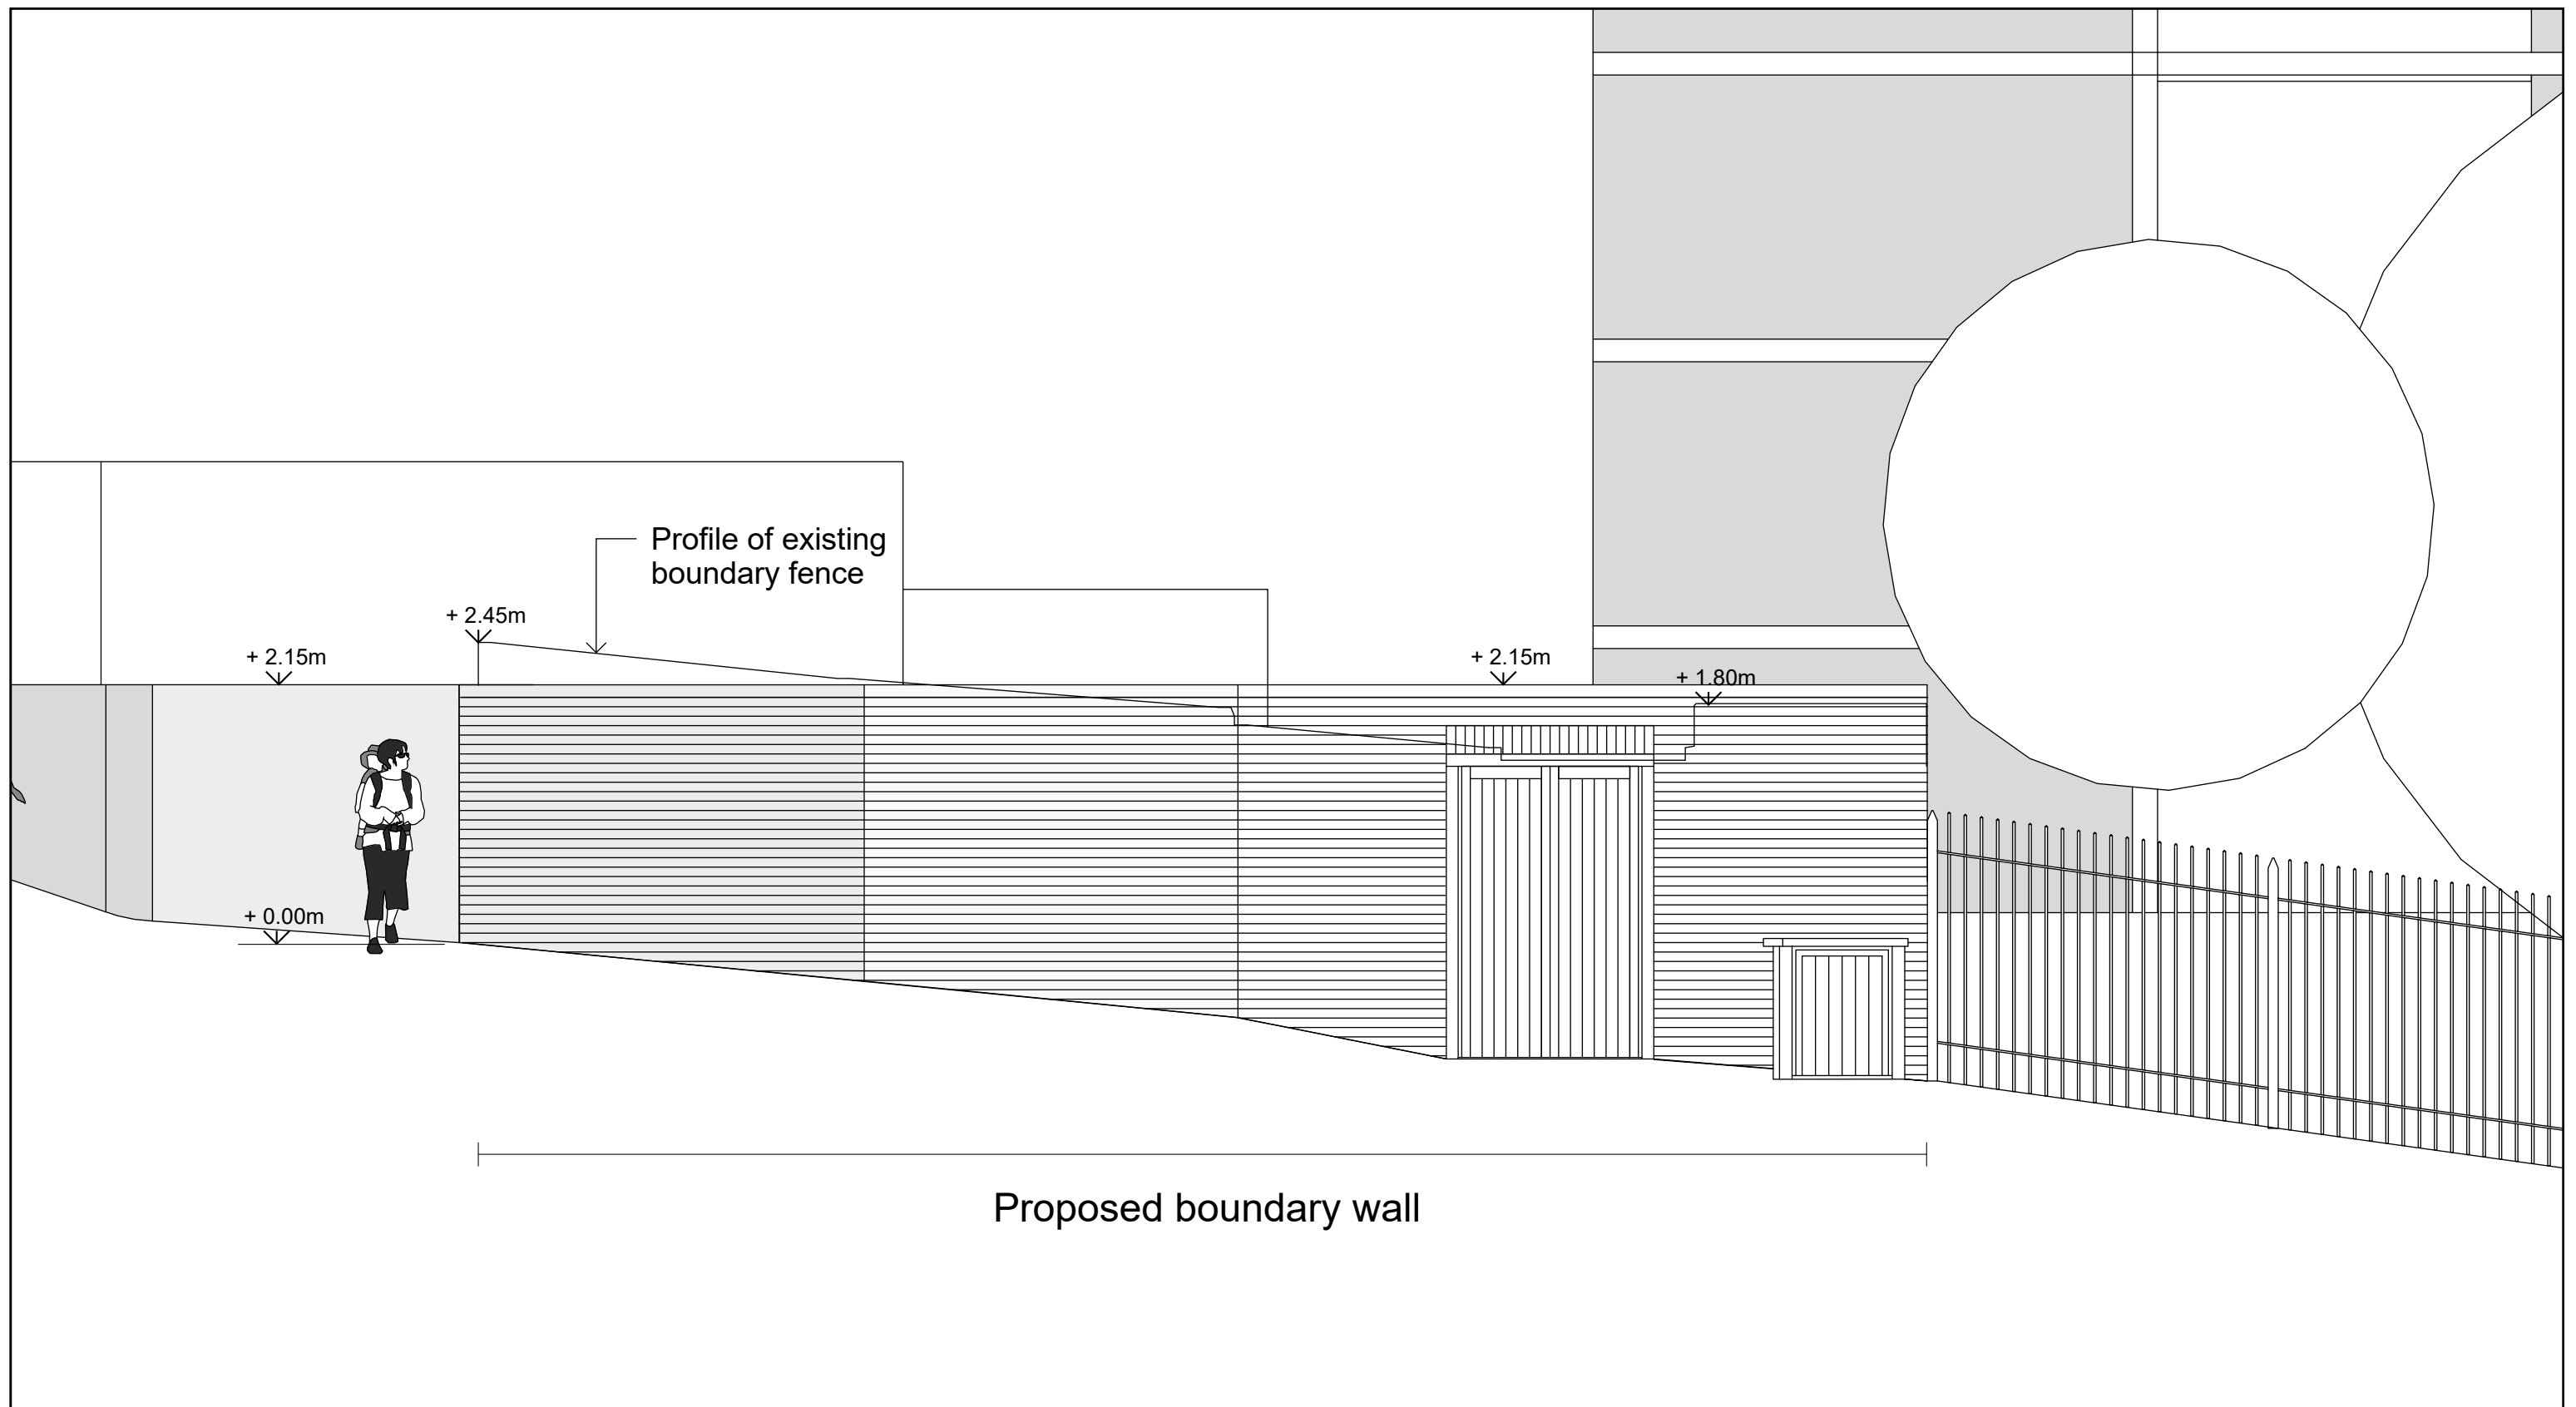

Replacement of Existing Boundary Fence  
& Installation of a New Party Fence

80-90 & 94 South Hill Park  
London NW3 2SN

Proposed with existing profile  
Drawing no: OT-94-010

1:50 @ A3






Replacement of Existing Boundary Fence  
& Installation of a New Party Fence

80-90 & 94 South Hill Park  
London NW3 2SN

Existing section  
Drawing no: OT-94-011

1:50 @ A3



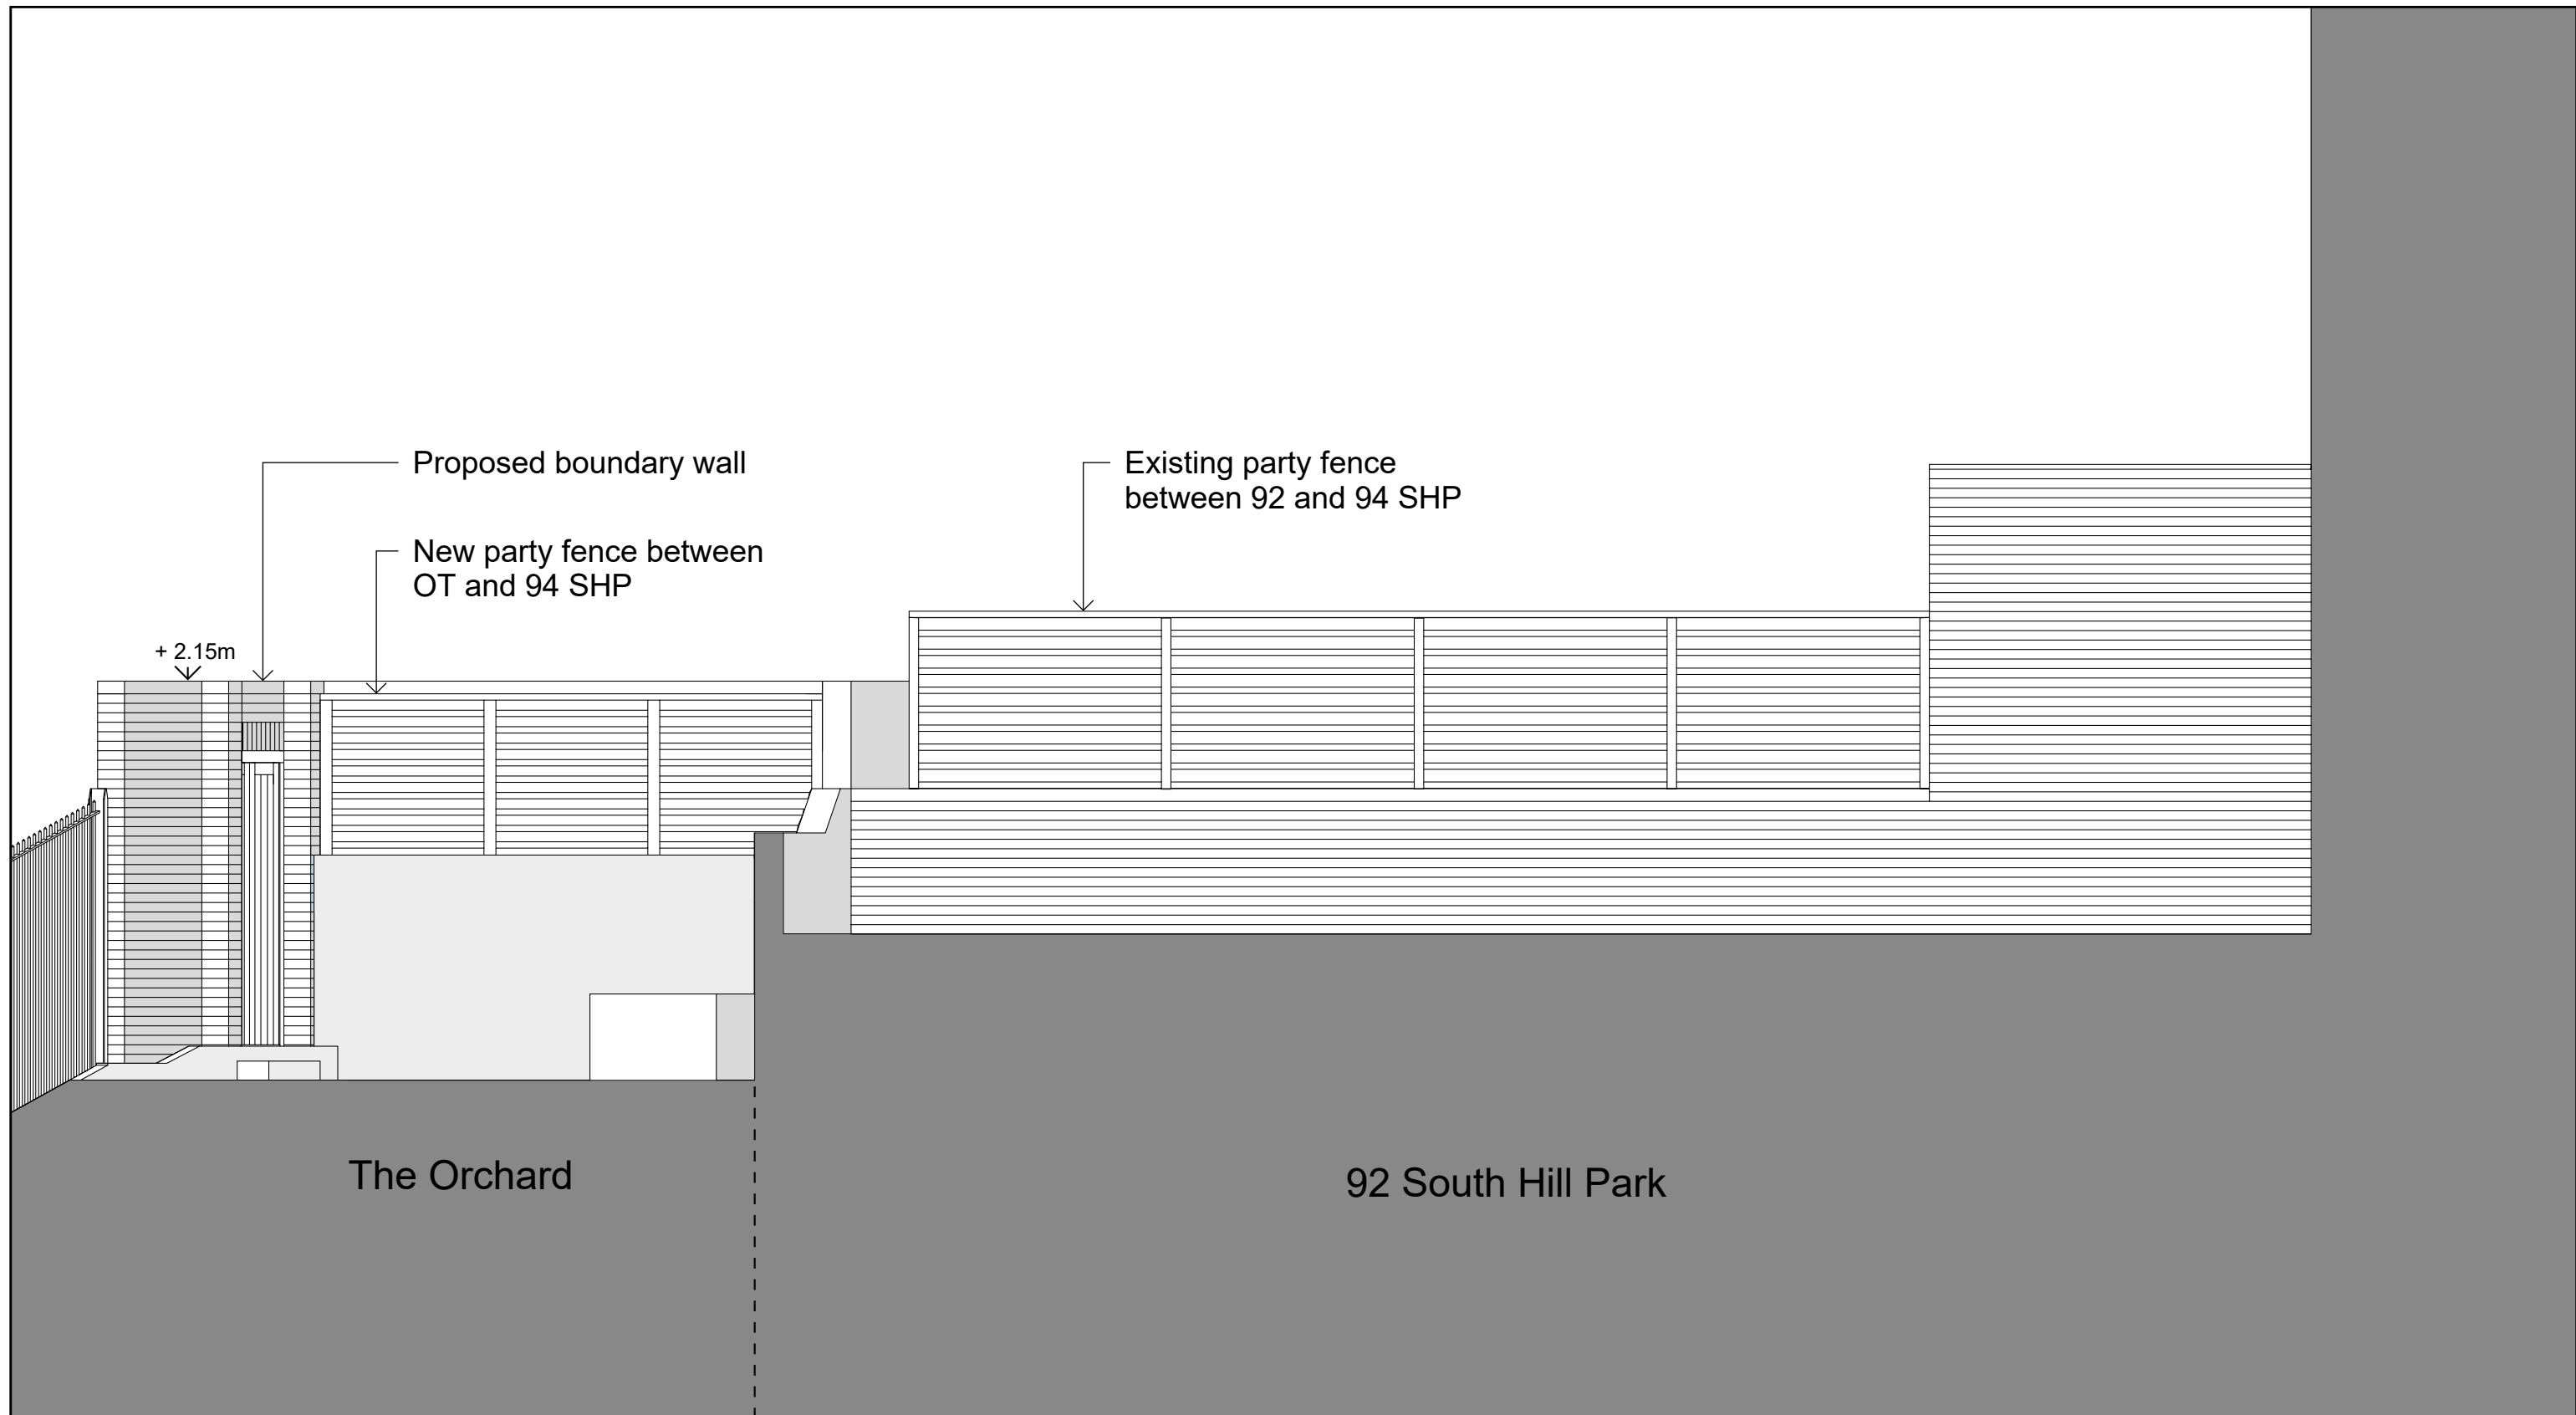


Replacement of Existing Boundary Fence  
& Installation of a New Party Fence

80-90 & 94 South Hill Park  
London NW3 2SN

Proposed section  
Drawing no: OT-94-012

1:50 @ A3



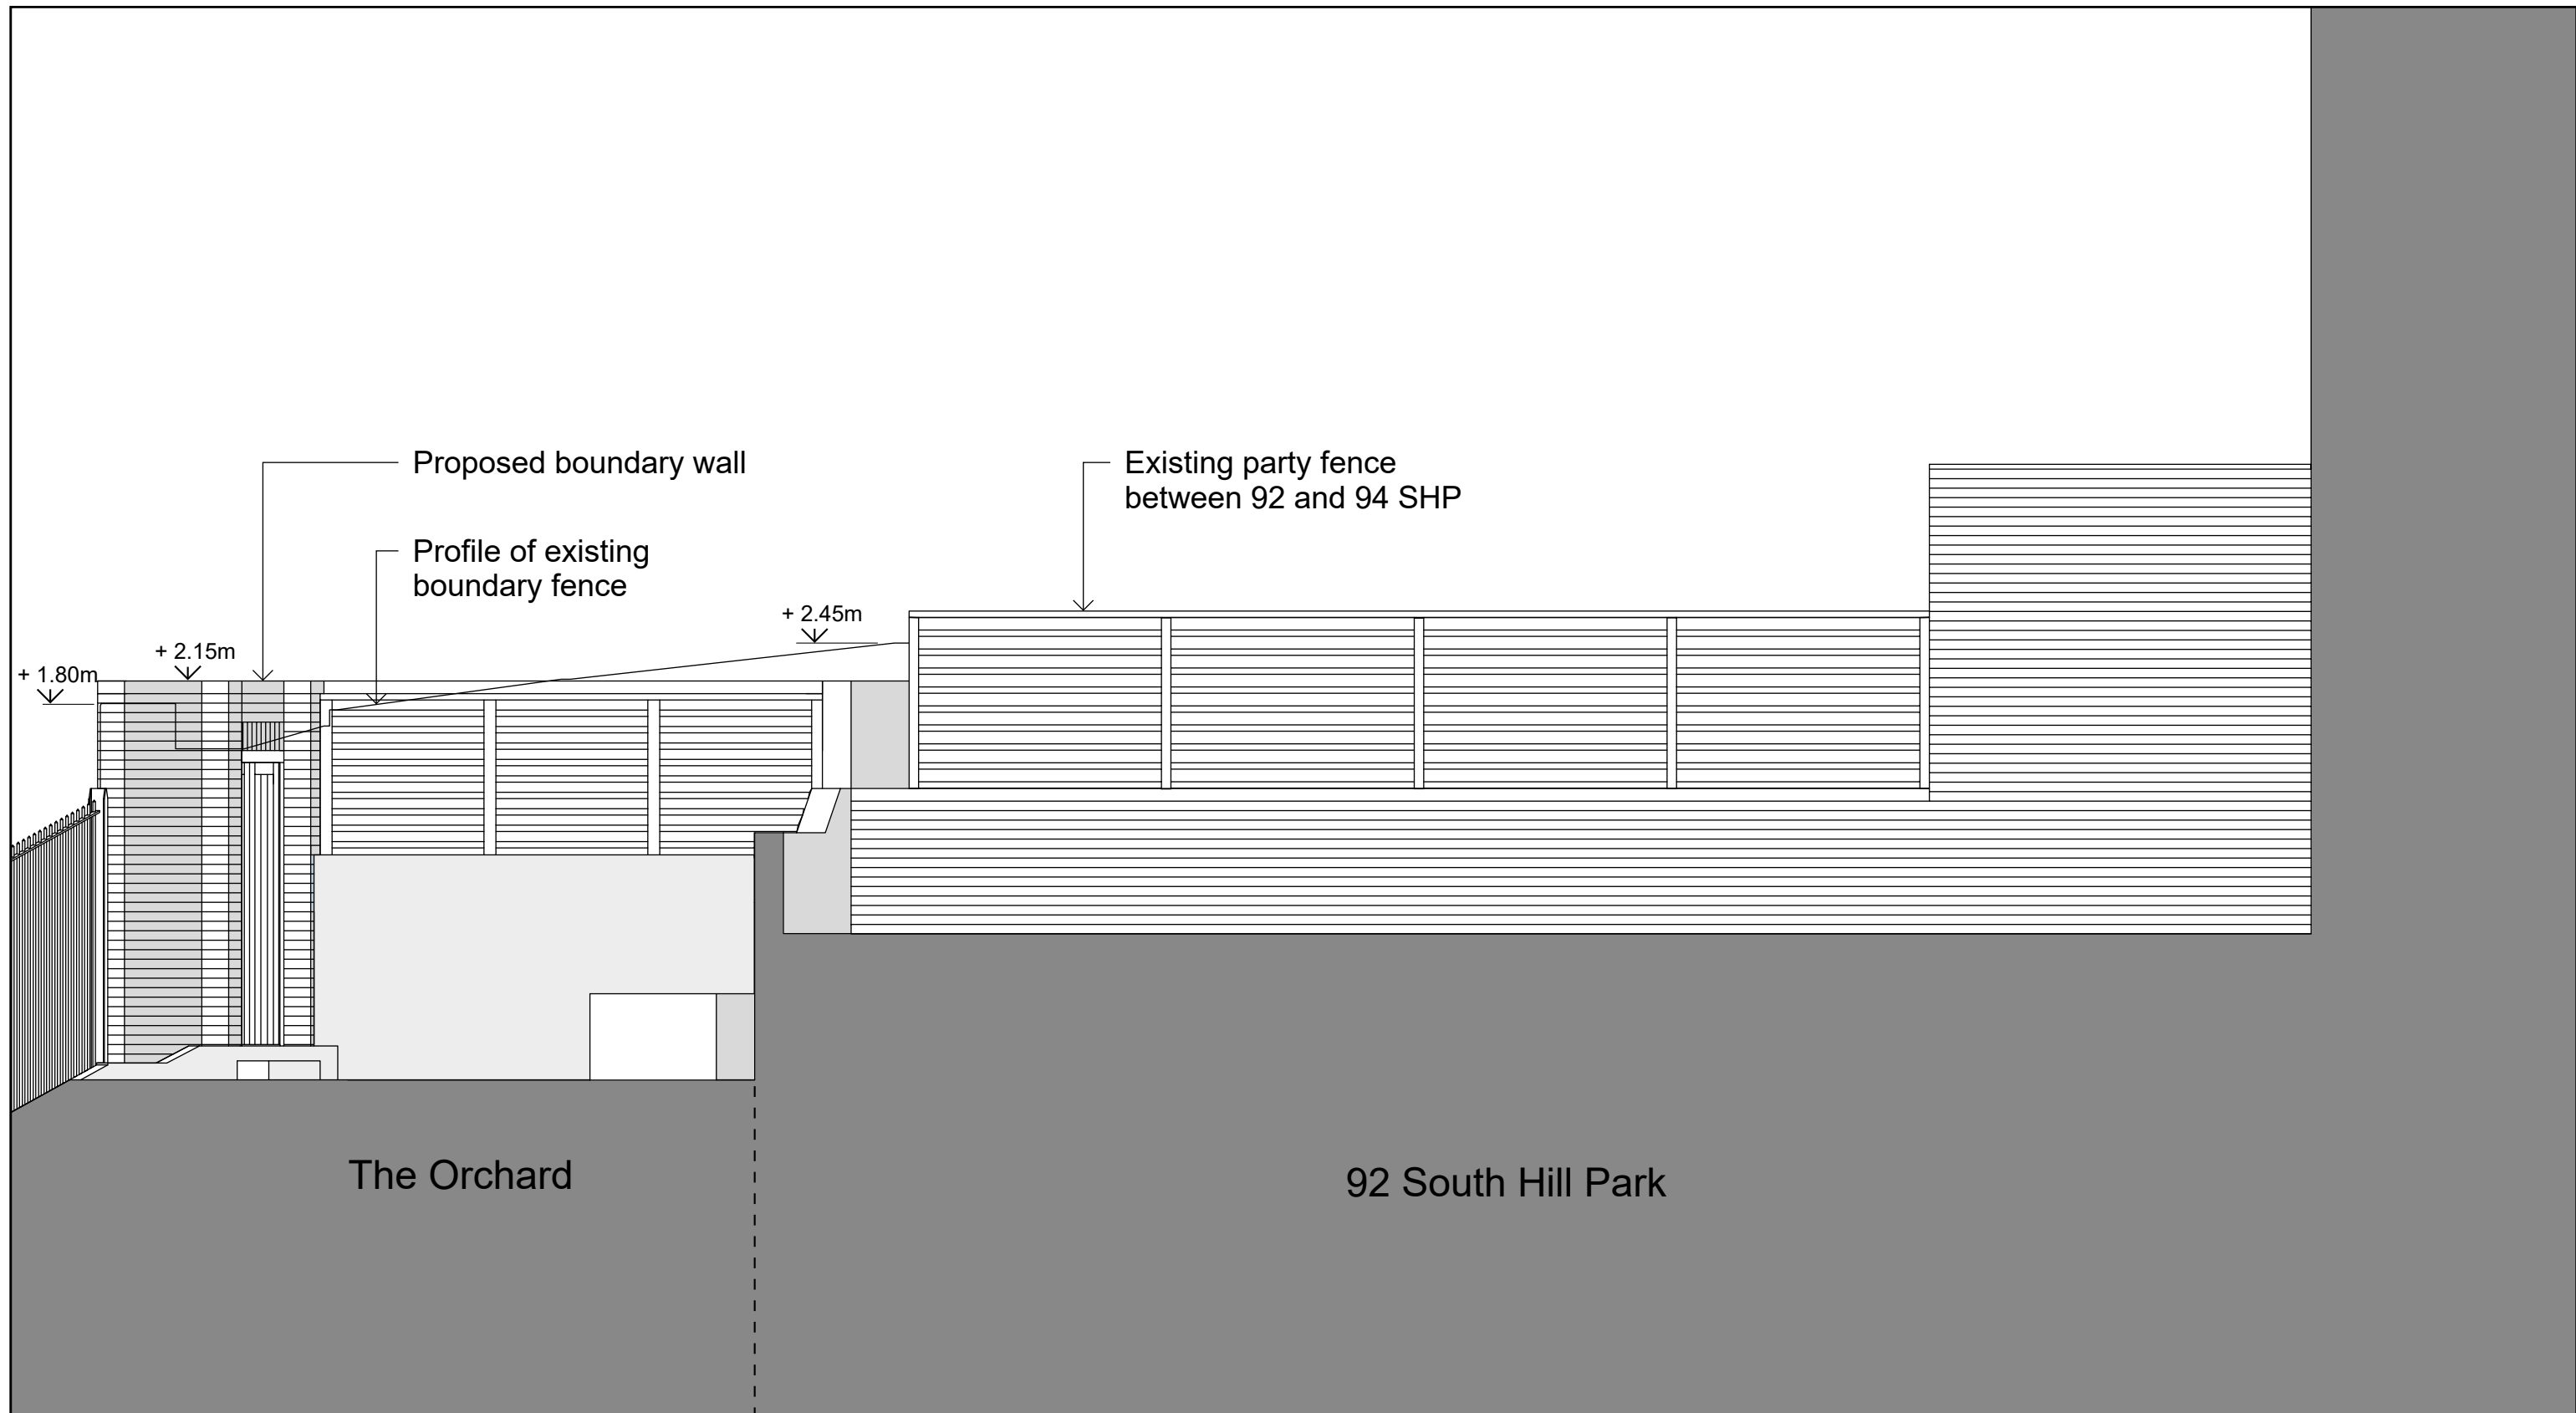

Replacement of Existing Boundary Fence  
& Installation of a New Party Fence

80-90 & 94 South Hill Park  
London NW3 2SN

Proposed with existing profile  
Drawing no: OT-94-013

1:50 @ A3

