



Notes


Dimensions are to be verified on site prior to construction.

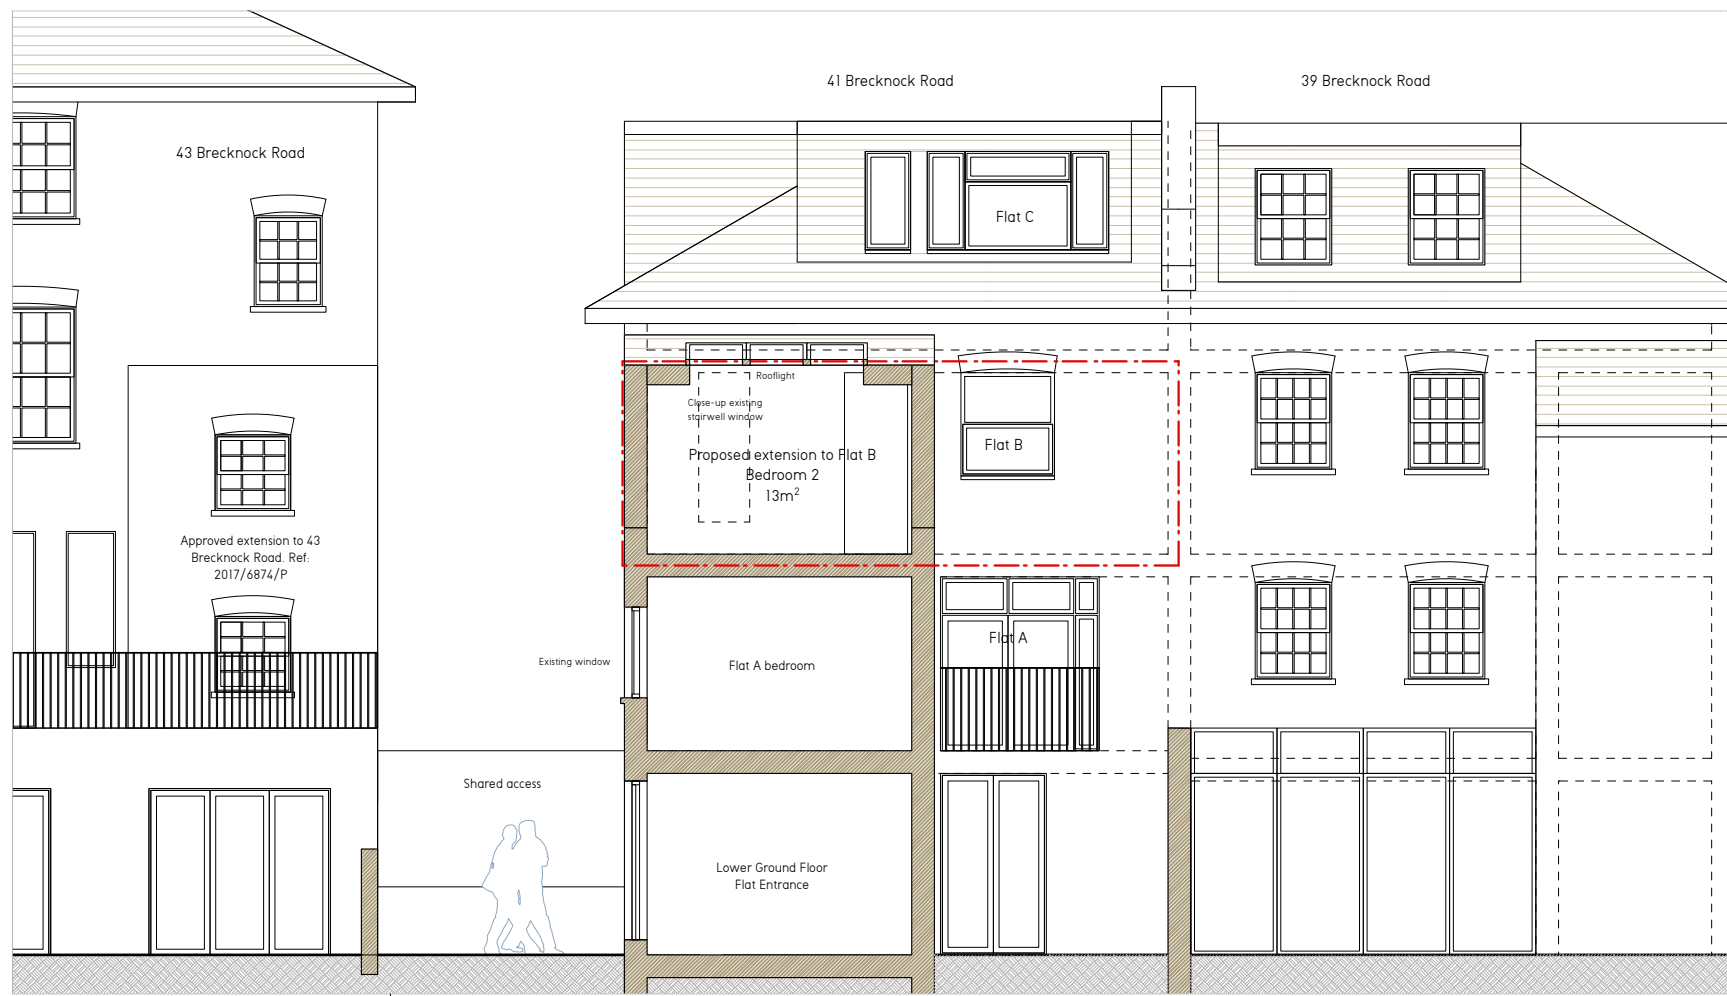

1 Existing Section AA

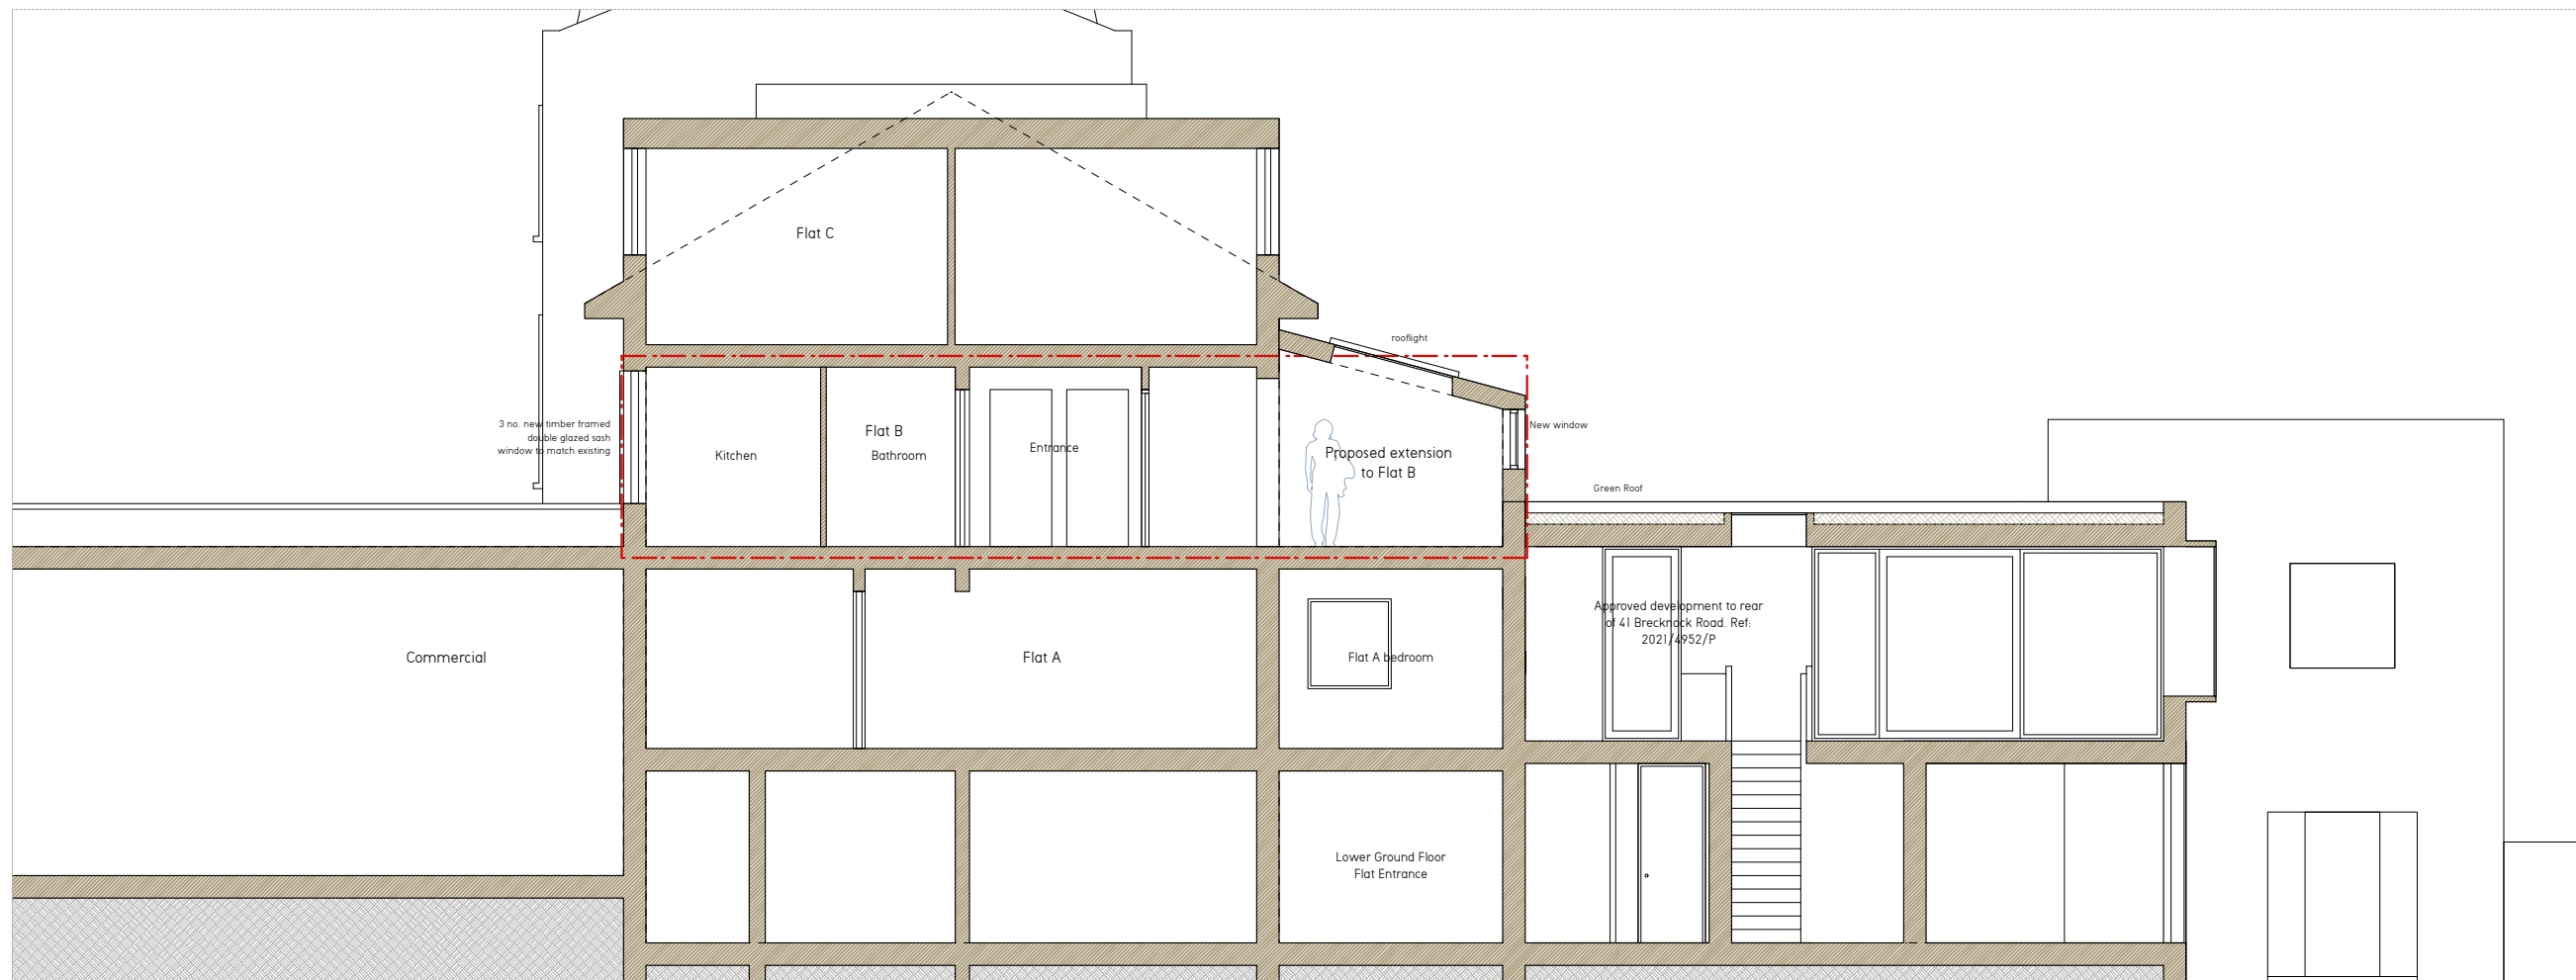

2 Existing Section BB

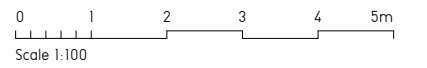

Revisions

YY.MM.DD - Description

Craig More | Architect

MORE design Ltd 020 7281 7985  
 2 Lambton Mews mail@moredesign.co  
 London N19 3DR www.moredesign.co

Flat B, 41 Brecknock Road N7 0BT

Proposed Sections

Scale 1:100  
 Date 23.04  
 Drawing Number 130