





1 BACK ELEVATION - EXISTING_
SCALE 1:100 @ A3

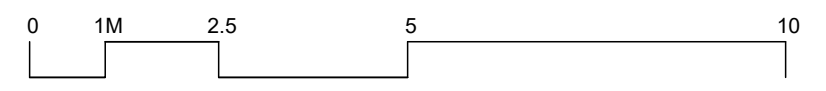

 TWINNING DESIGN LLP 330 West End Lane London NW6 1LN T: +44 (0) 20 7431 9550 E: studio@twinningdesign.com W: twinningdesign.com	Revisions		Date		Project		Client		Contractors must verify all dimensions on site before any works are commenced. This drawing remains the property of TWINNING DESIGN LLP and may not be reproduced in any way without prior consent.		
	A	Issued for comments	09.12.22		37B FITZJOHN'S AVENUE, LONDON NW3 5JY		GAB				
	B	Roof height reduced to reflect the current situation	11.07.23		Area MAIN HOUSE						
					Description EXISTING BACK ELEVATION						
				Project No.	Date	Scale	Drawing No.	CAD File No.	Revision	Drawn by	Issue
				2112~GBR		1:100@A3	GA-EX-EL-02	-	B	EC	PLANNING