



DEMOLITION	
NEW BUILT	
EXISTING	

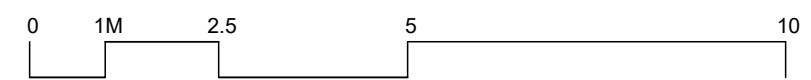

1 SECTION AA - PROPOSED\_  
SCALE 1:100 @ A3

 TWINNING DESIGN LLP 330 West End Lane London NW6 1LN T: +44 (0) 20 7431 9550 E: studio@twinningdesign.com W: twinningdesign.com	Revisions	Date	Project	Client	Contractors must verify all dimensions on site before any works are commenced. This drawing remains the property of TWINNING DESIGN LLP and may not be reproduced in any way without prior consent.						
	A	Issued for comments	09.12.22	37B FITZJOHN'S AVENUE, LONDON NW3 5JY		GAB					
	B	Issued following correspondence with planning officer	11.07.23	Area		MAIN HOUSE					
				Description		PROPOSED SECTION AA					
			Project No.	Date	Scale	Drawing No.	CAD File No.	Revision	Drawn by	Issue	
			2112~GBR		1:100@A3	GA-PR-SEC-AA		-	B	EC	PLANNING