



NOTES

DO NOT SCALE FROM DRAWING.
DIMENSIONS TO BE CONFIRMED
ON SITE

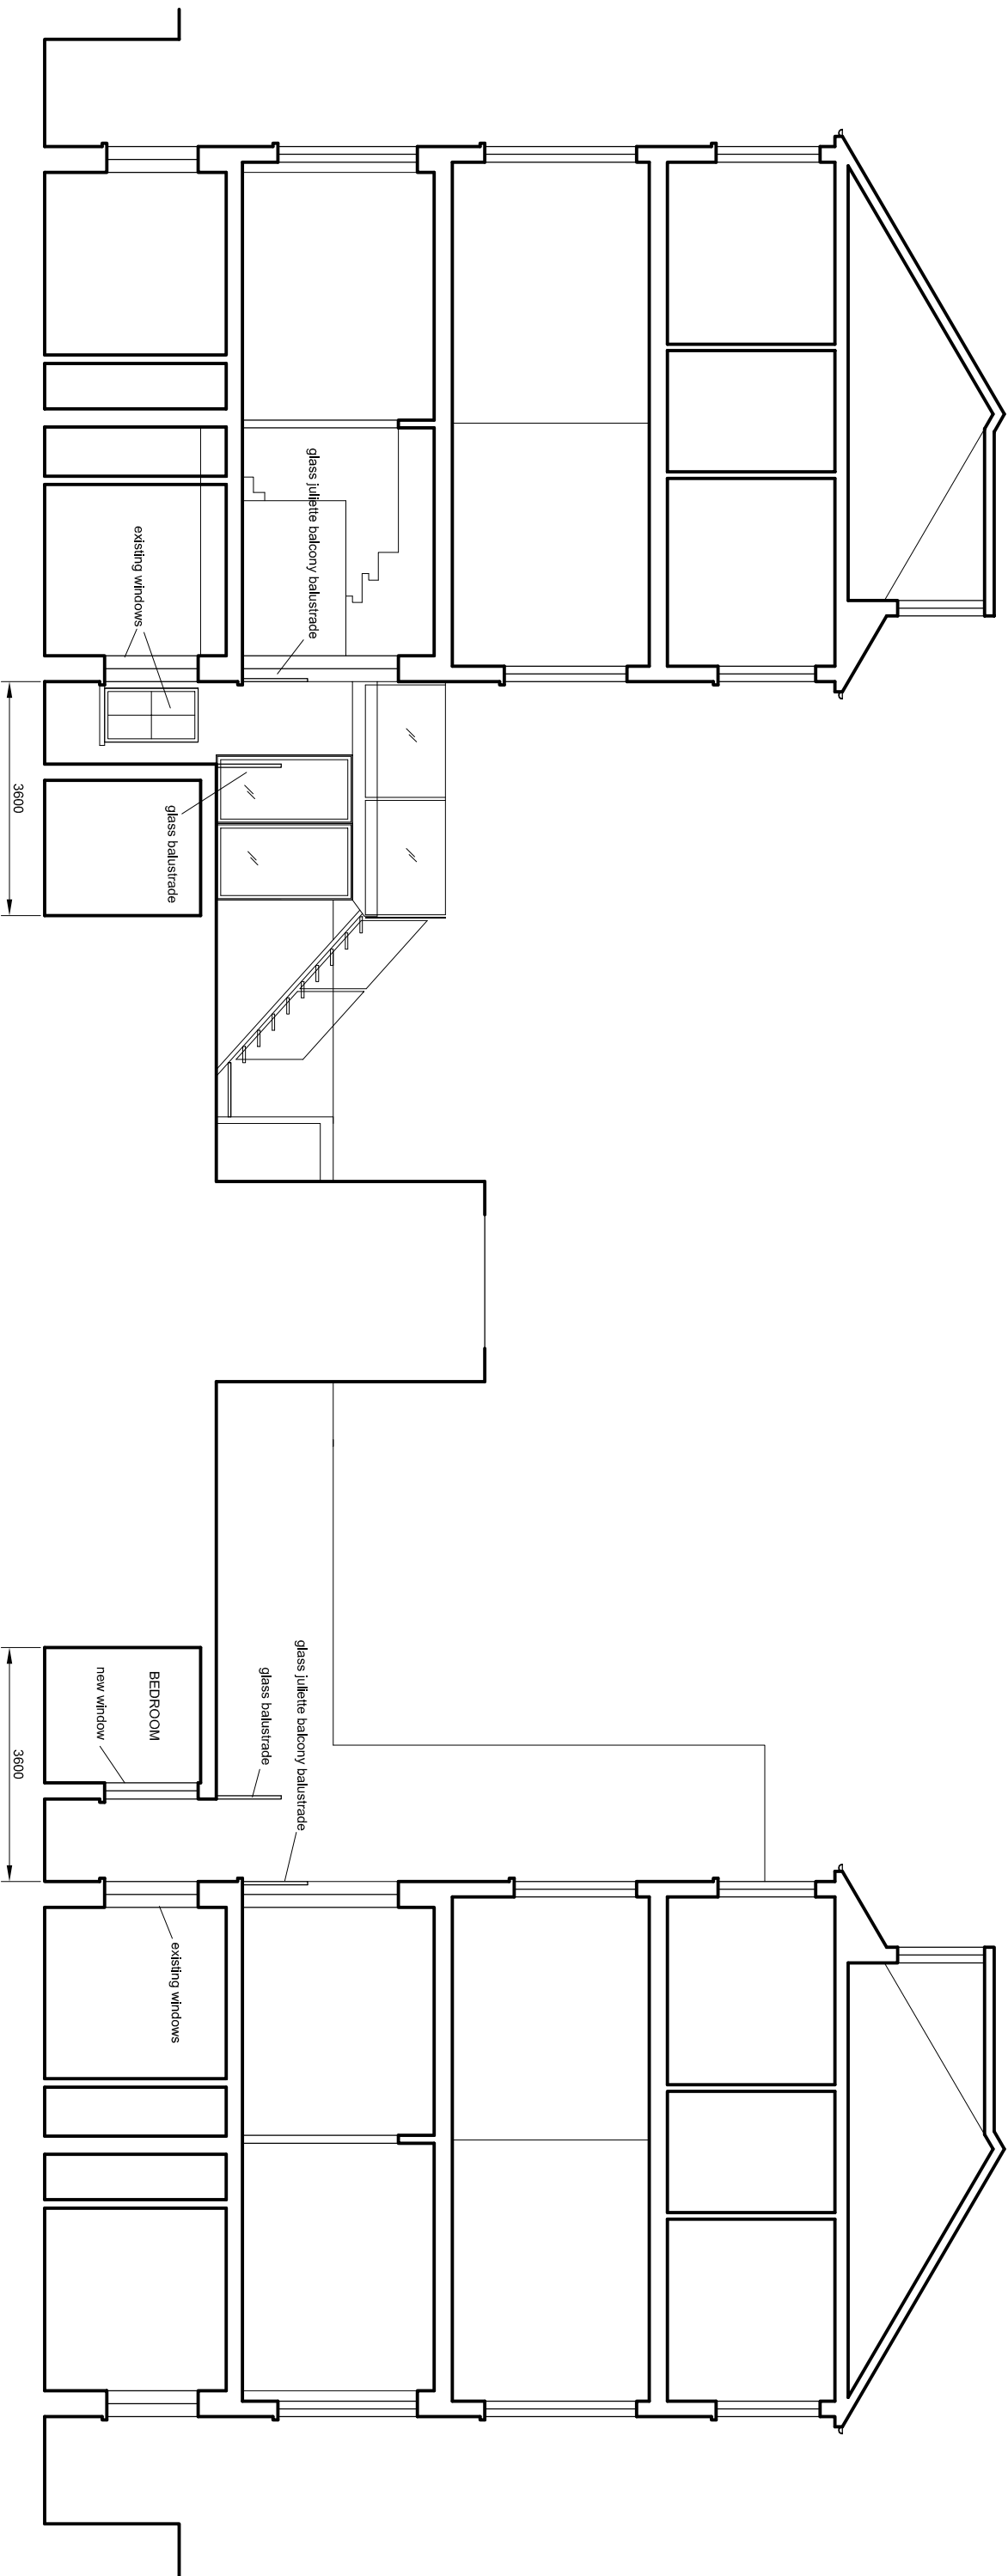

SECTION B

SECTION C

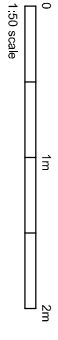

DAVIES ARCHITECTURE ©	
28 ELLIOTT SQ LONDON NW3 3SU TEL 020 7483 0669	
JOB	
5 CHAMBERLAIN ST LONDON NW1 8XB	
TITLE	
PROPOSALS SECTION B&C	
DATE	
2.8.23	
SCALE	
1:100 @A3	
DRAWING NO	
CHAS-PL-100-03A	