
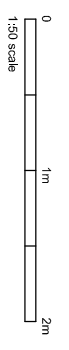
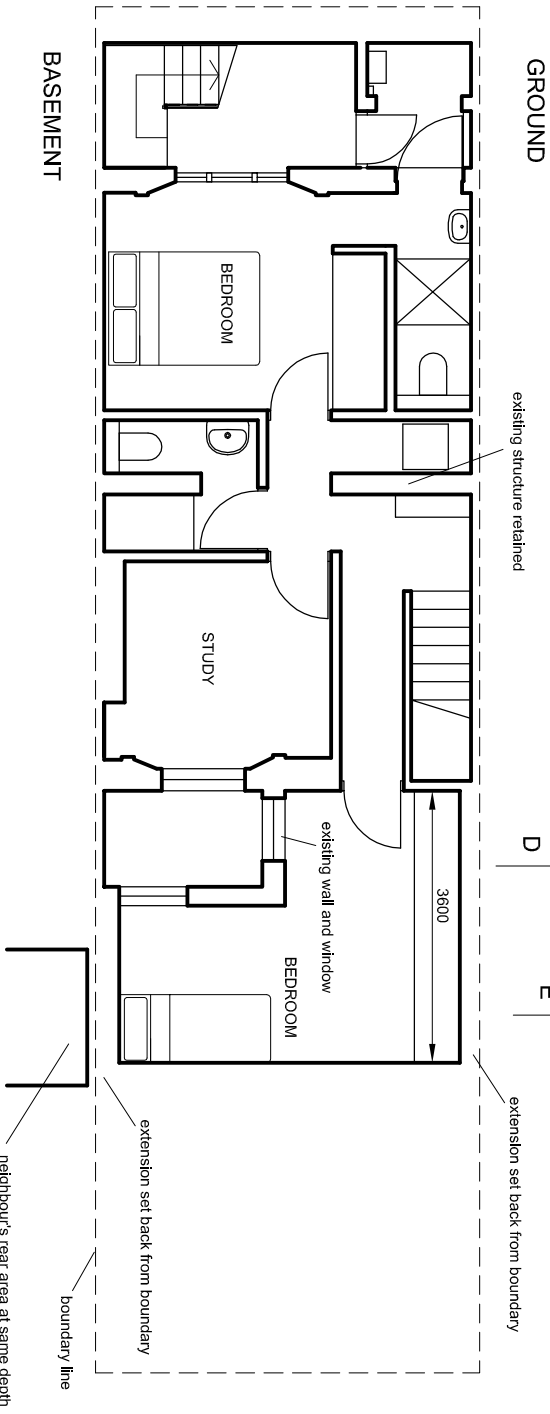
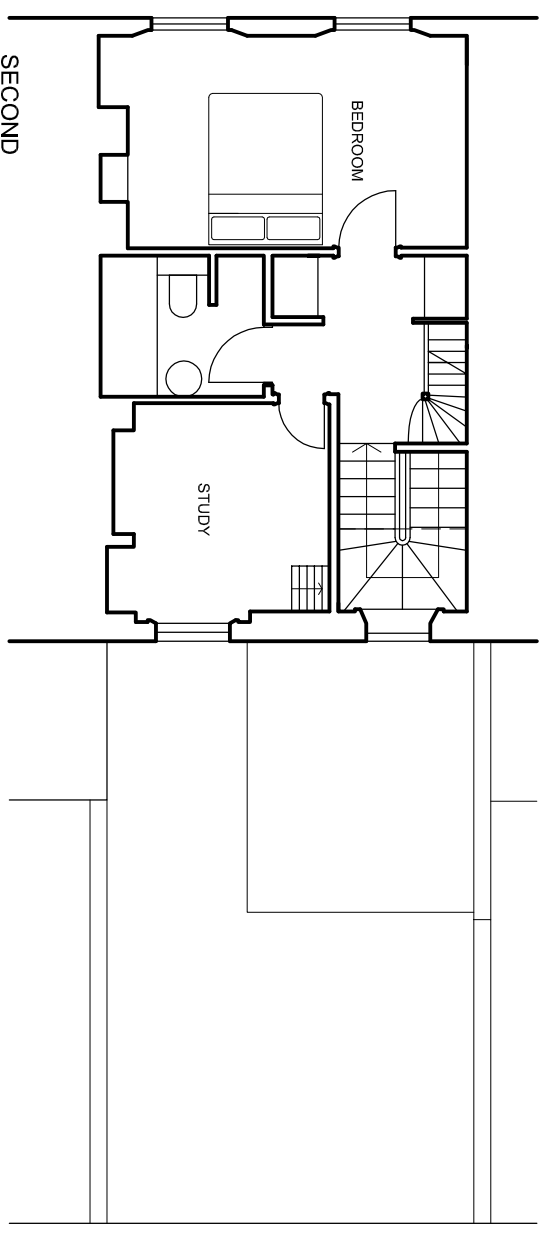
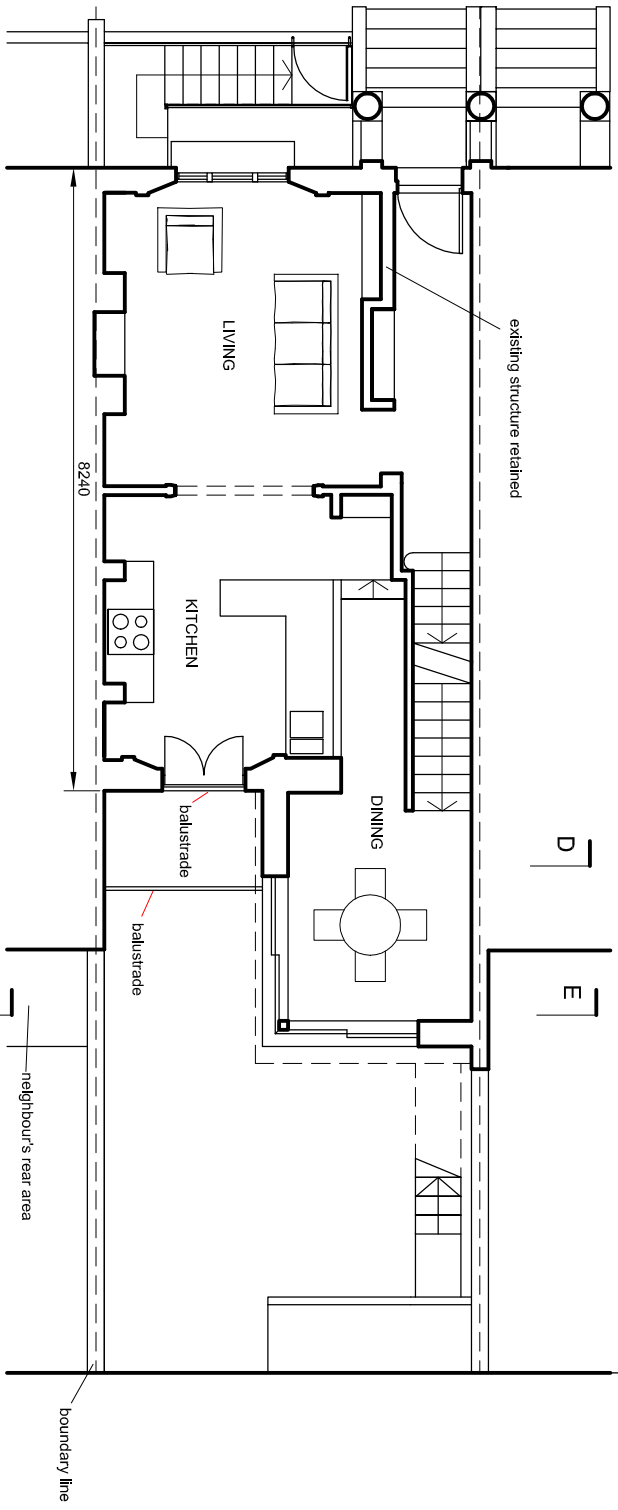
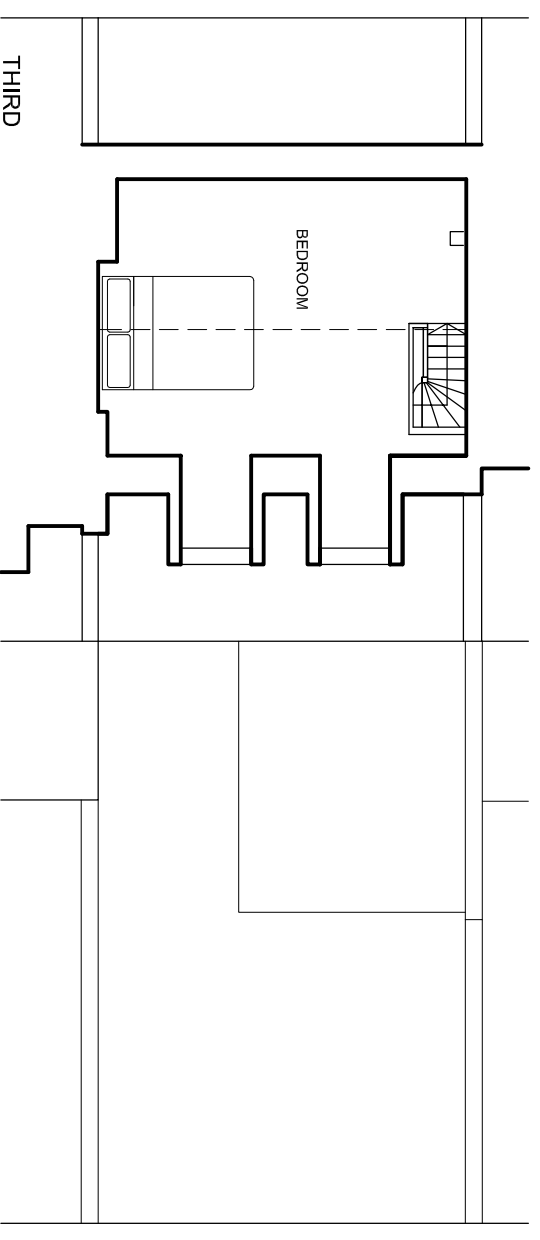


NOTES
DO NOT SCALE FROM DRAWING.
DIMENSIONS TO BE CONFIRMED
ON SITE

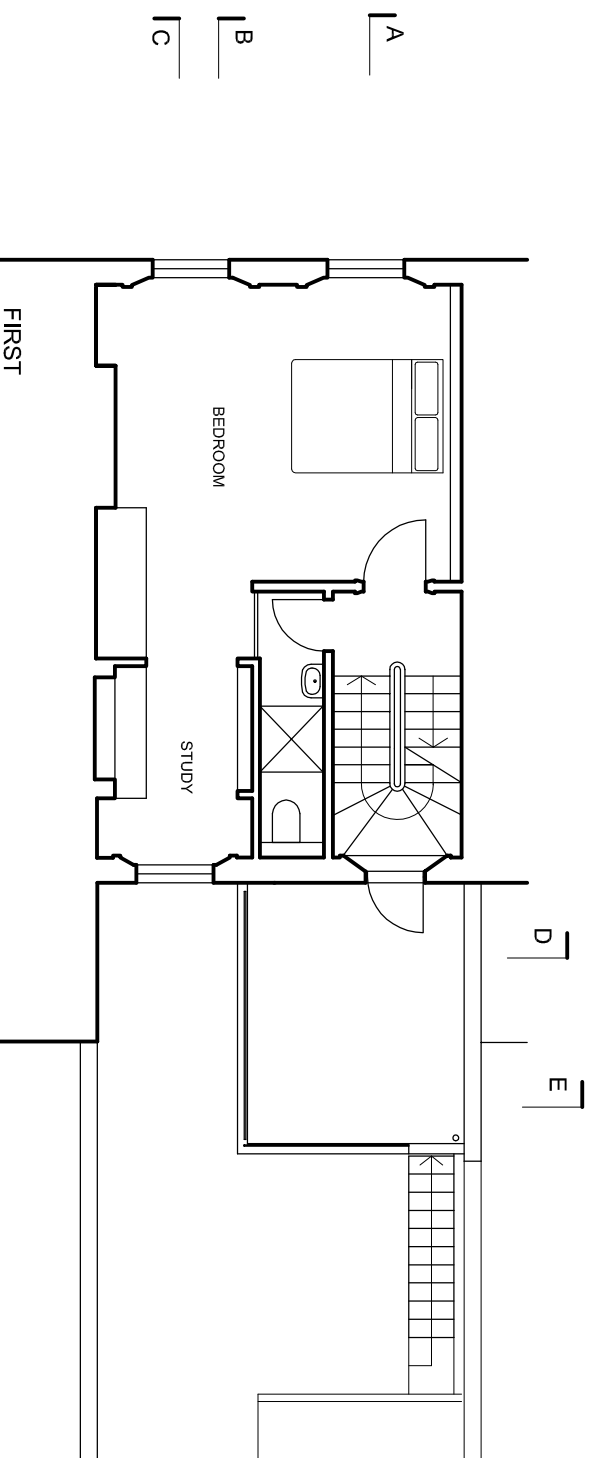

DAVIES ARCHITECTURE ©	
28 ELLIOTT SQ LONDON NW3 3SU TEL 020 7483 0669	
JOB	5 CHAMBERLAIN ST LONDON NW1 8XB
TITLE	PROPOSALS PLANS
DATE	2.8.23
SCALE	1:100 @A3
DRAWING	CHA5-2-PL-100-01A