


26 NETHERHALL GARDENS

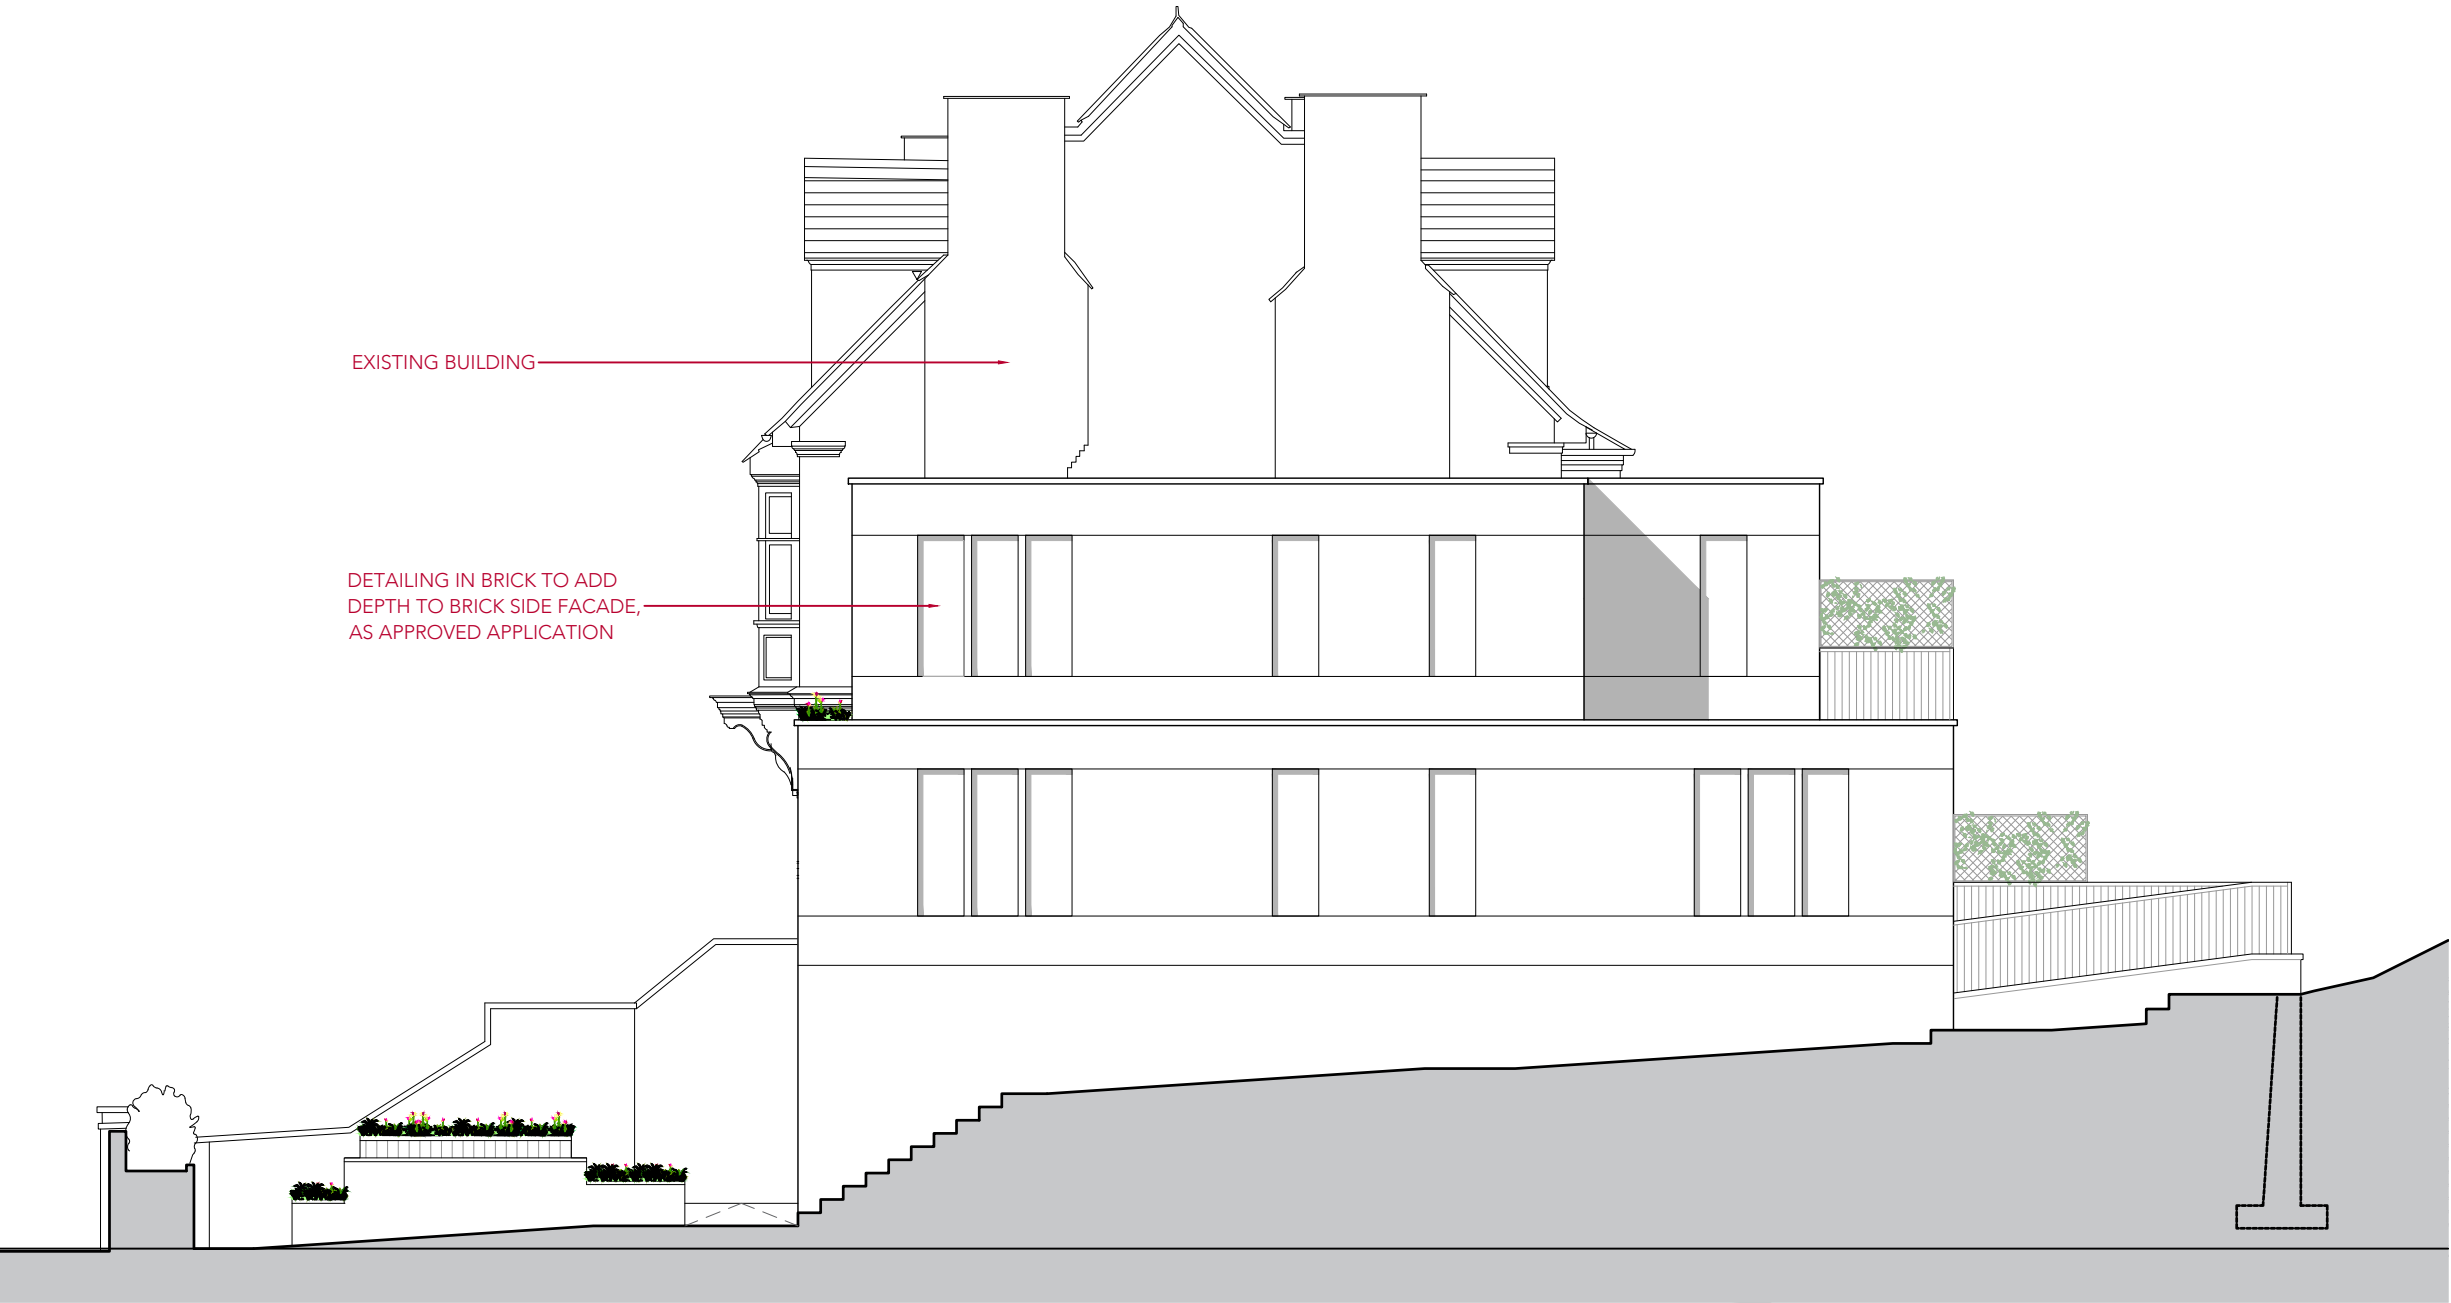

0 1m 5m

This drawing is protected under Copyright and at no time should any portion of this drawing be reproduced or copied without the permission of the Architect.
(Design Copyright Act 1968)

This drawing must not be used for purposes other than that for which it is provided. It is supplied without liability for any errors or omissions.

Drawings only to be scaled for planning application purposes, all dimensions to be checked on site. All drawings subject to Statutory Authority Approval.

Notes

No	Rev	Date
2	PLANNING	01.08.23
1	PLANNING	19.12.22

Status
PLANNING

TG STUDIO

ARCHITECTS + INTERIOR DESIGNERS

91A - 91B HEATH STREET
LONDON NW3 6SS
Tel 020 7636 3838

INFO WWW.TG-STUDIO.CO.UK

Project
26 NETHERHALL GARDENS
LONDON NW35TL

Date	19.12.22	Scale @ A3	1:100
------	----------	------------	-------

Drawing
PROPOSED
SIDE ELEVATION

Drawn by	DCF	Checked by	TG
----------	-----	------------	----

Job No.	263	Dwg No.	P-341	Rev	2
---------	-----	---------	-------	-----	---