

# Furniture Legend



**Tables:**

Bespoke 700mm Ø 'Pure White' Trespa top on brushed stainless flip top bases

8no. in total

**Seats:**

Vitra 'Vegetal' chairs in 25 mauve grey.

16no. in total




**Banners:**

6no. 1200mm wide 'Smart Screen' fabric banners on brushed stainless posts 970mm high overall with typical double sided artwork print on black canvas by Breezefree as shown above. Positions as shown on plan.


12no. posts with 6no. fabric banners in total

All external furniture free standing and stored within shop during non trading hours

**TOTAL COVERS: 16no.**

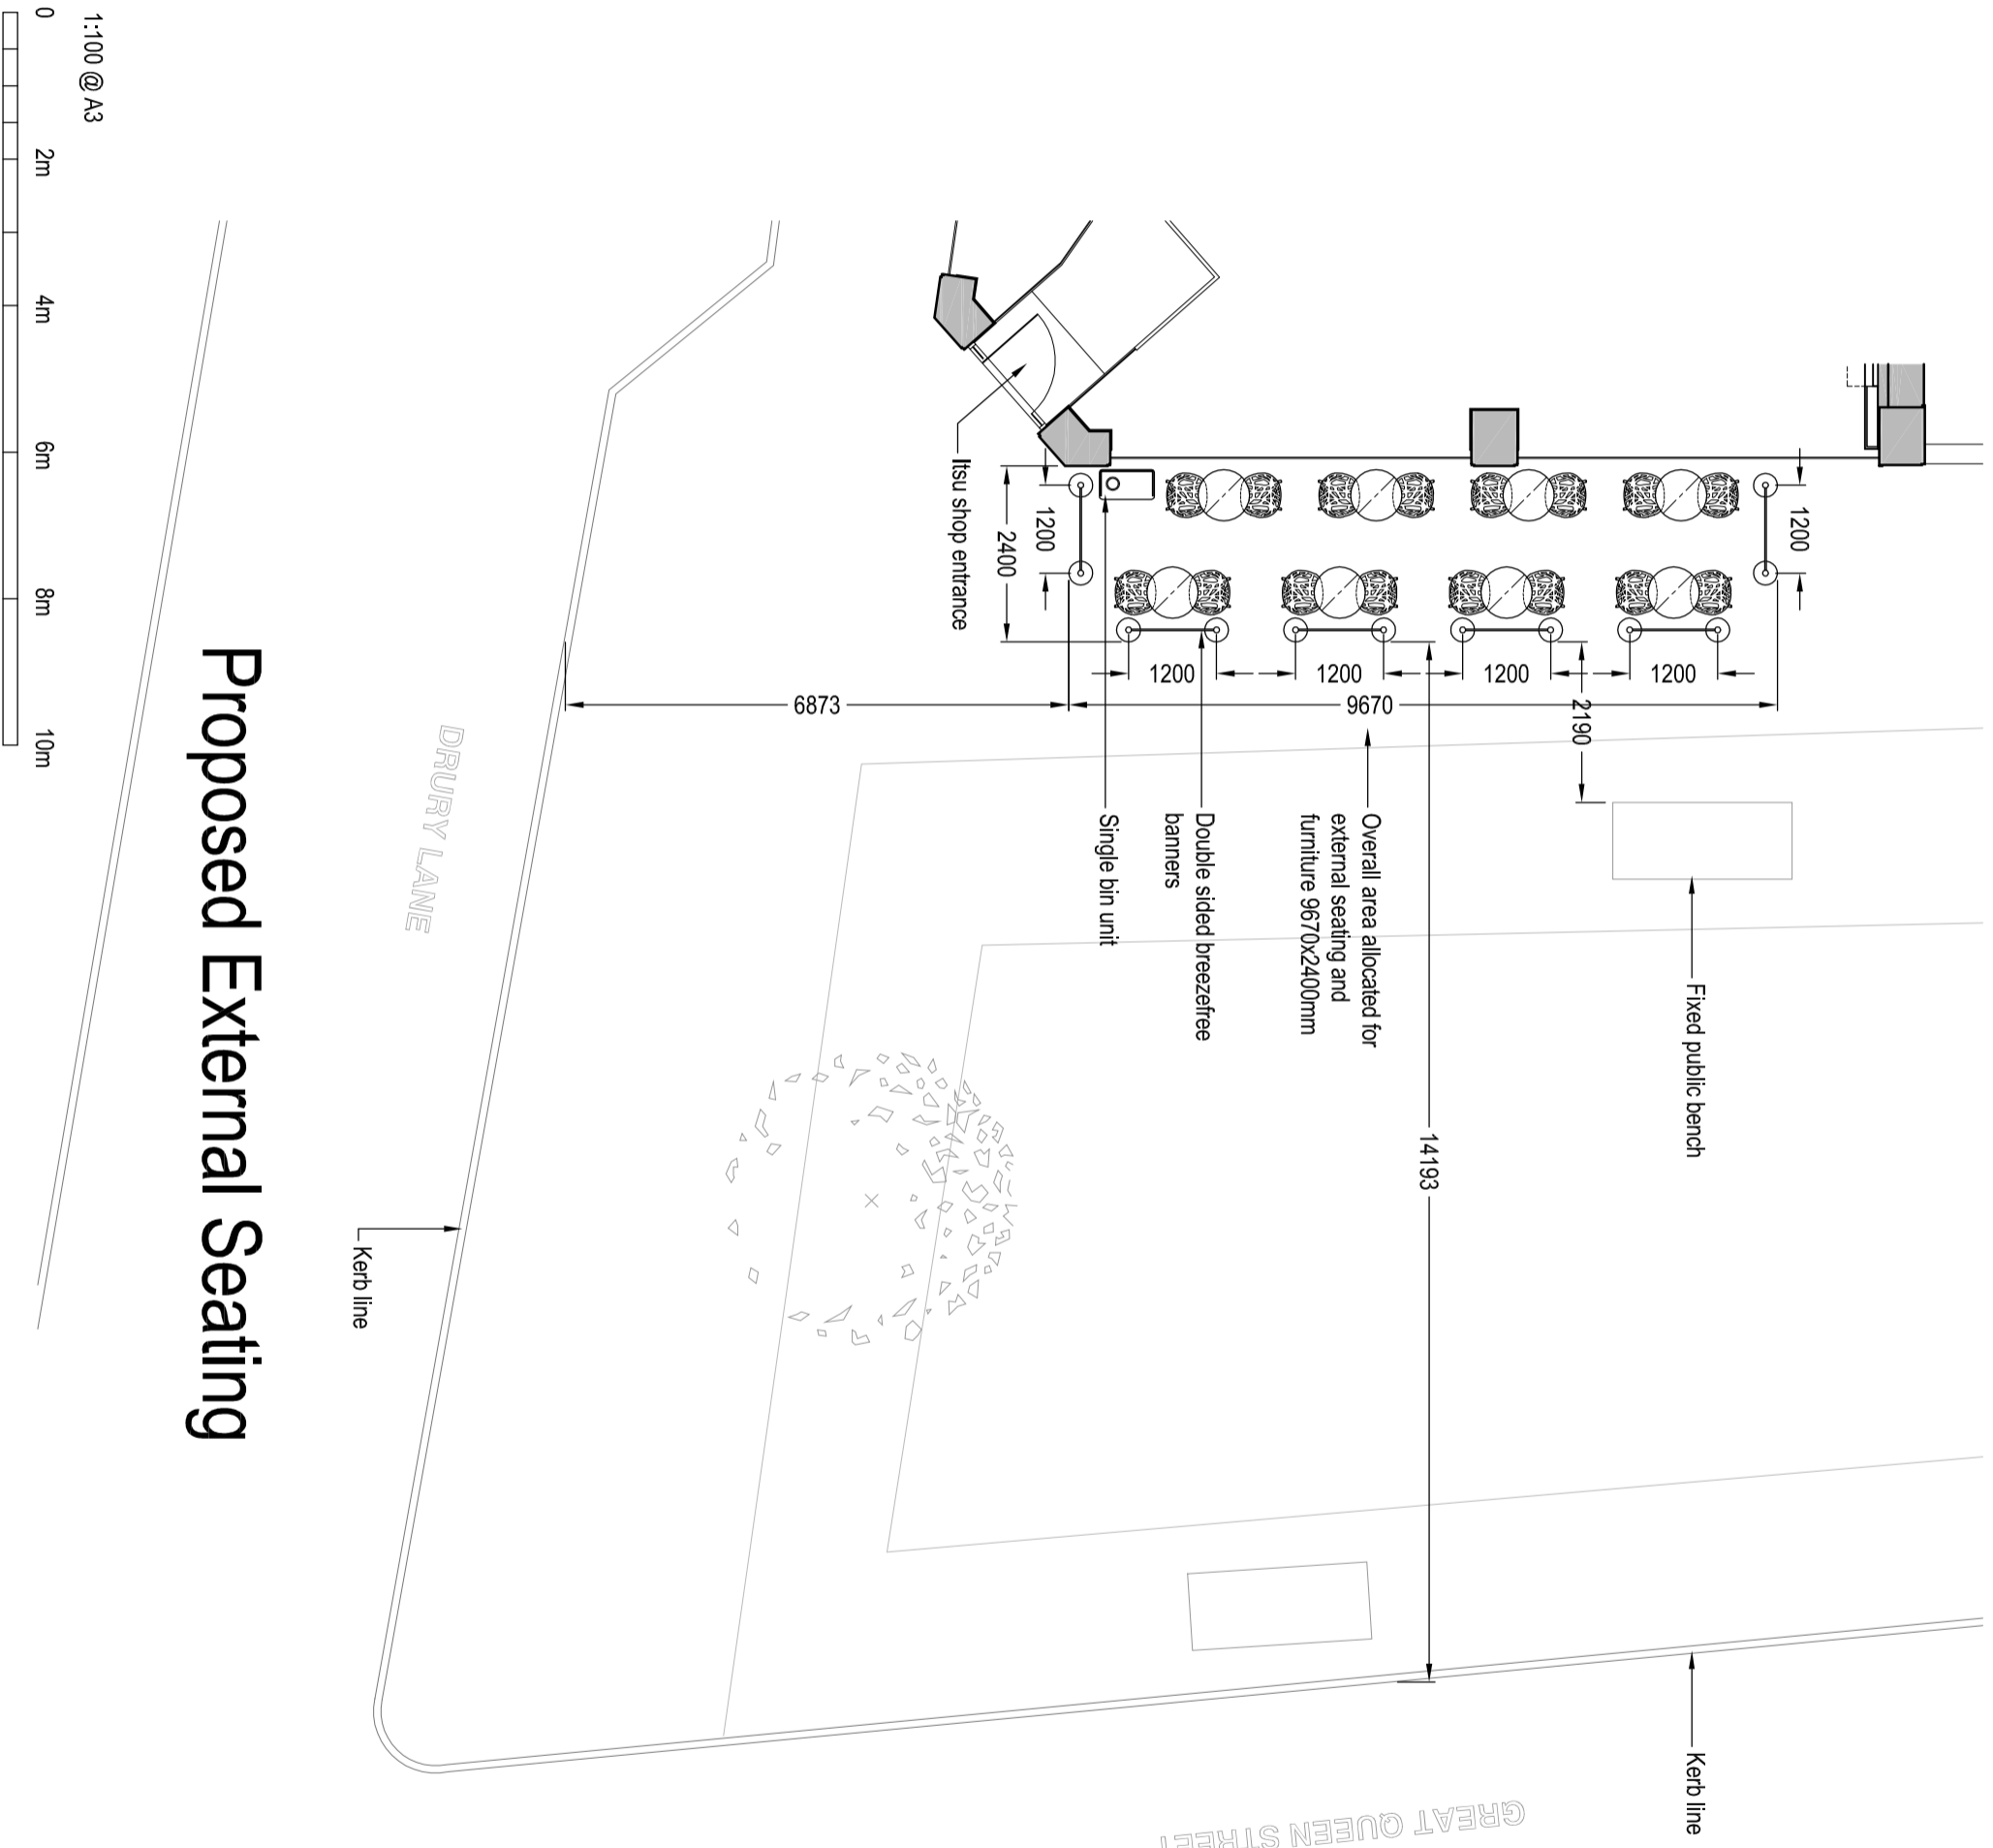

## Proposed External Seating

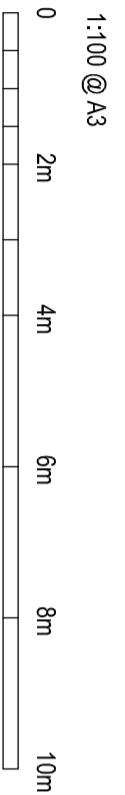

IMPORTANT  
DO NOT SCALE FROM THIS DRAWING. ALL DIMENSIONS TO BE CHECKED ON SITE PRIOR TO WORKS. ANY DISCREPANCIES TO BE REPORTED IMMEDIATELY. IF IN DOUBT ASK: THIS DRAWING IS COPYRIGHT AND REMAINS THE PROPERTY OF RML ARCHITECTURE LTD.

REV	REVISION NOTES	DATE
A	Revised to show final details.	22-01-15
B	Updated to As Billed status.	25-04-15
C	Revised to show final details and details. Revised status.	06-05-15
		09-05-15

DRAWING STATUS	
<b>APPROVAL</b>	
CLIENT	

JOB NUMBER <b>1285</b>	DRAWN BY <b>RML</b>
PROJECT TITLE <b>ITSU GOS REFURBISHMENT</b>	
41-44 GREAT QUEEN STREET LONDON	
WC2B 5AD	

DRAWING TITLE	
<b>PROPOSED EXTERNAL SEATING</b>	
DATE MAY '15	SCALE 1:100 @ A3
DRAWING NUMBER 1285-P-07	REVISION D

**RMLArchitecture**  
28 foundry street Brighton BN1 4AT  
07973 151 494