


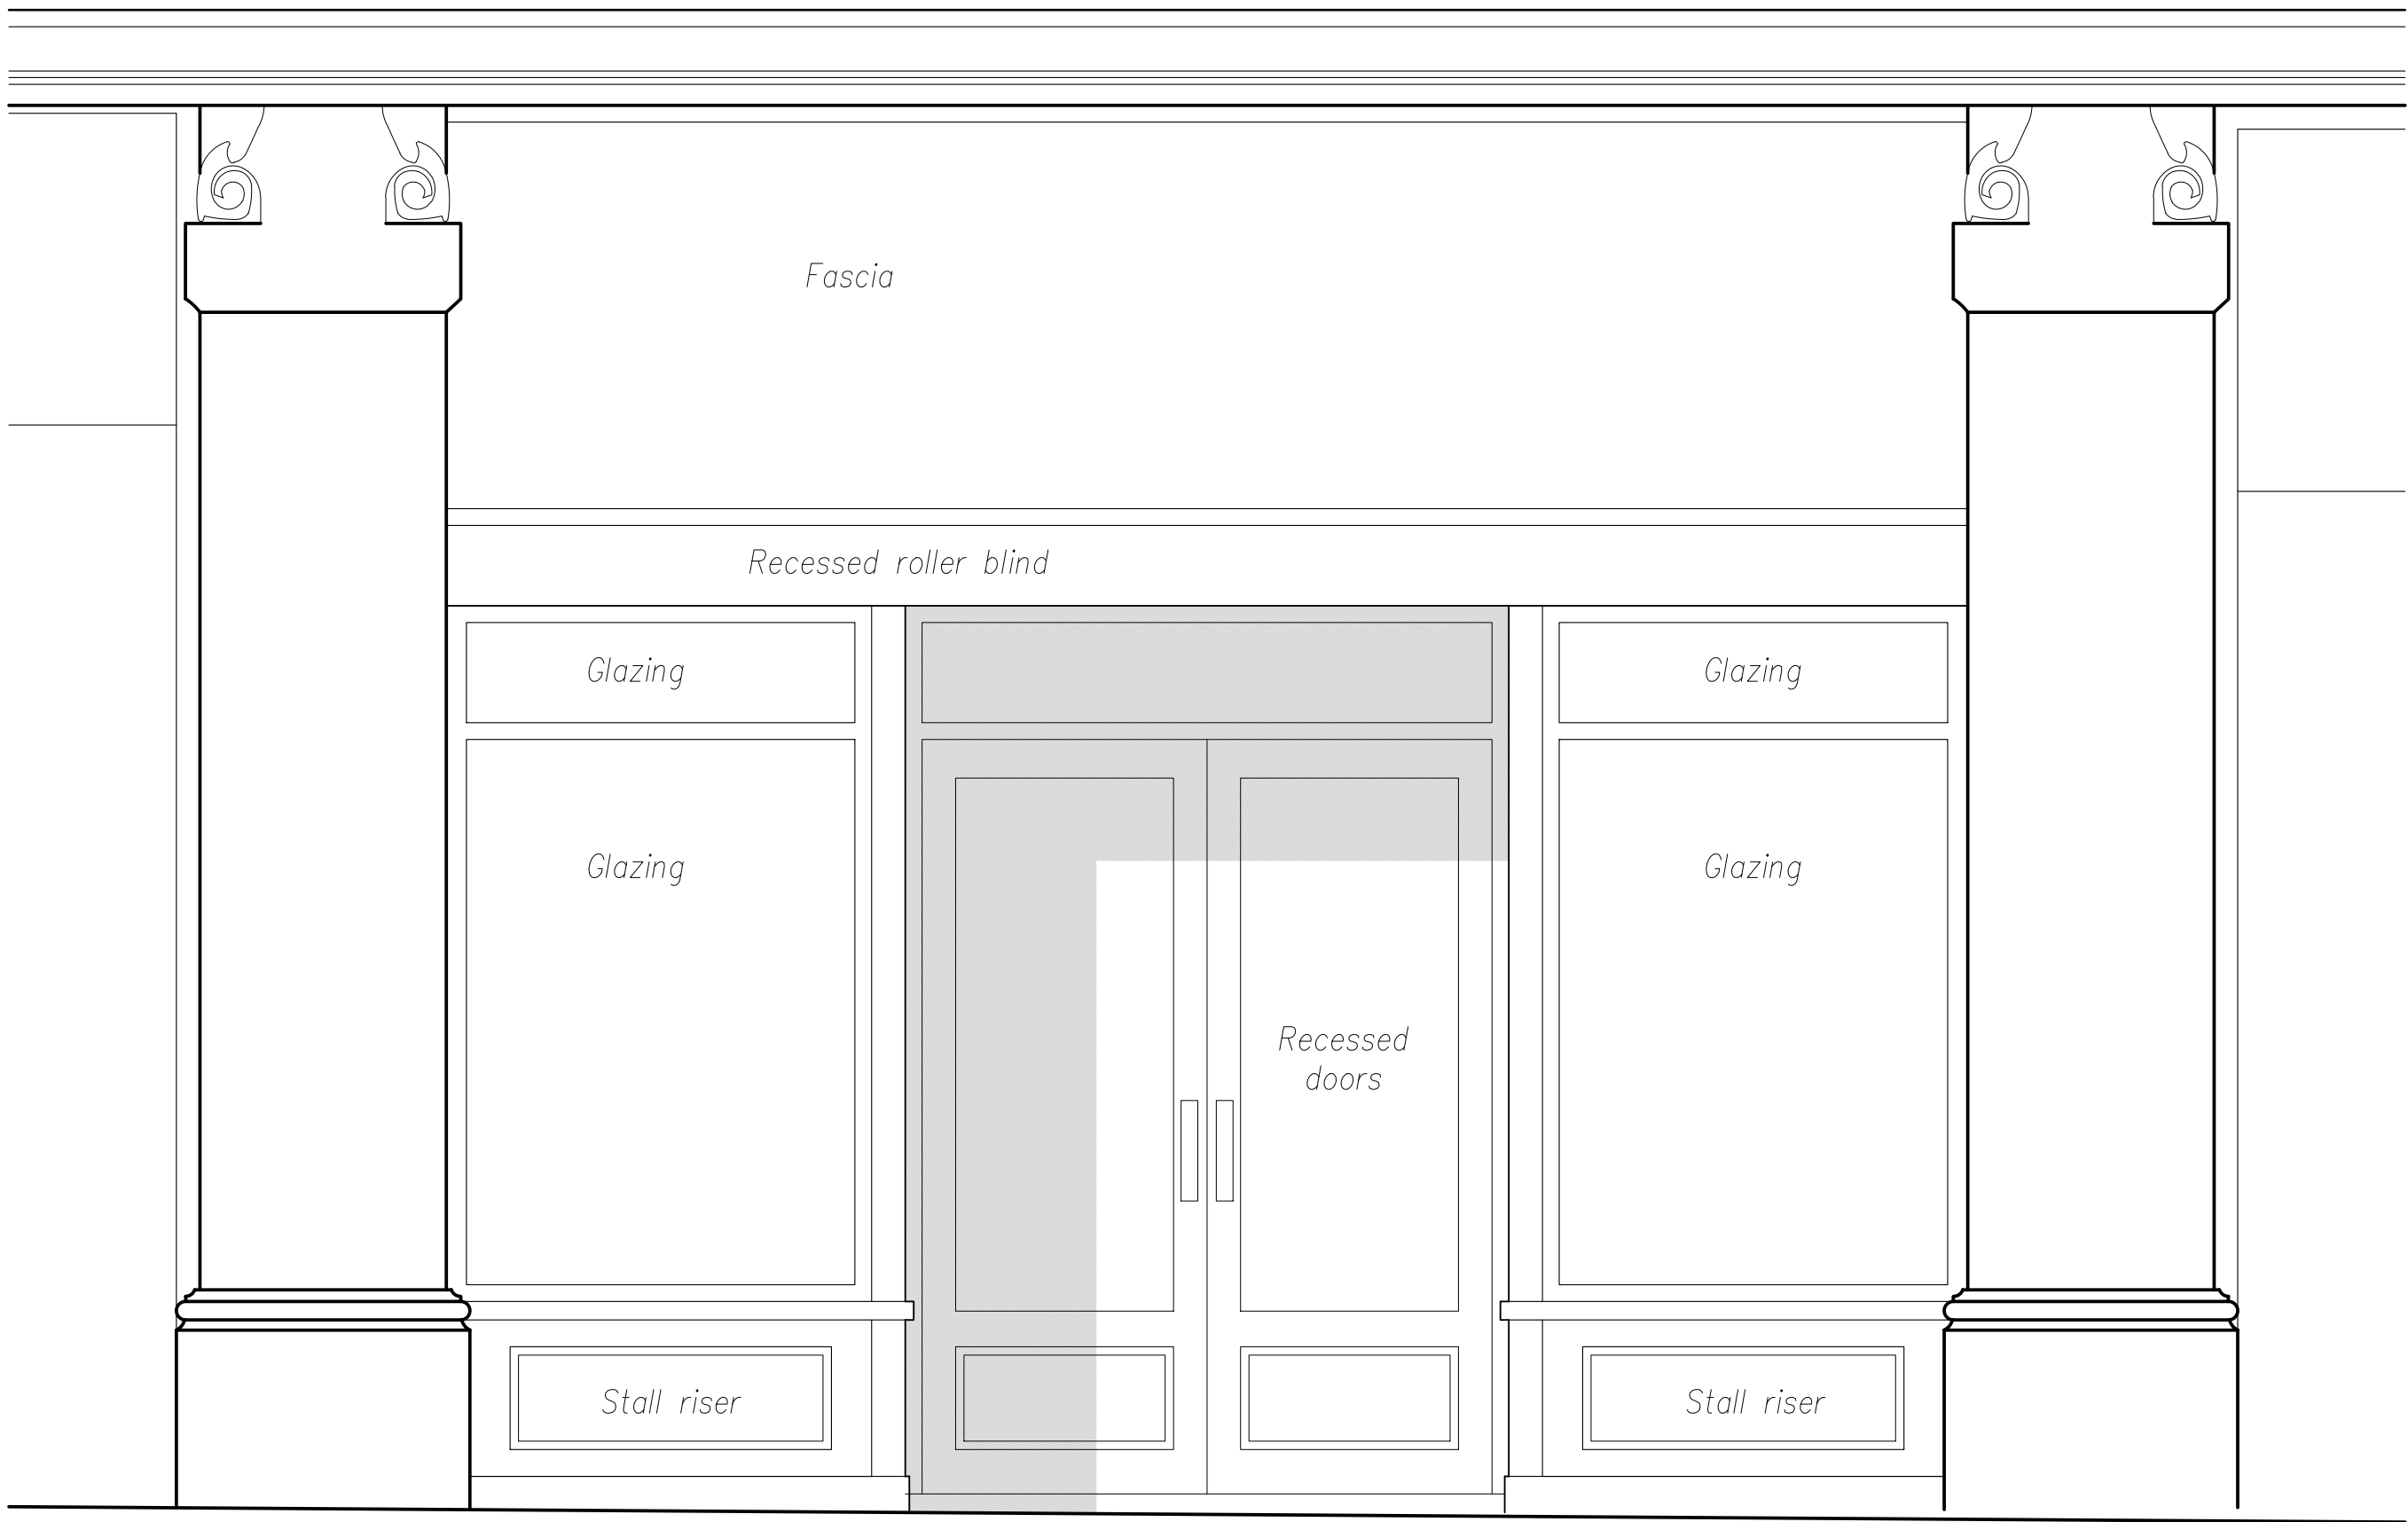


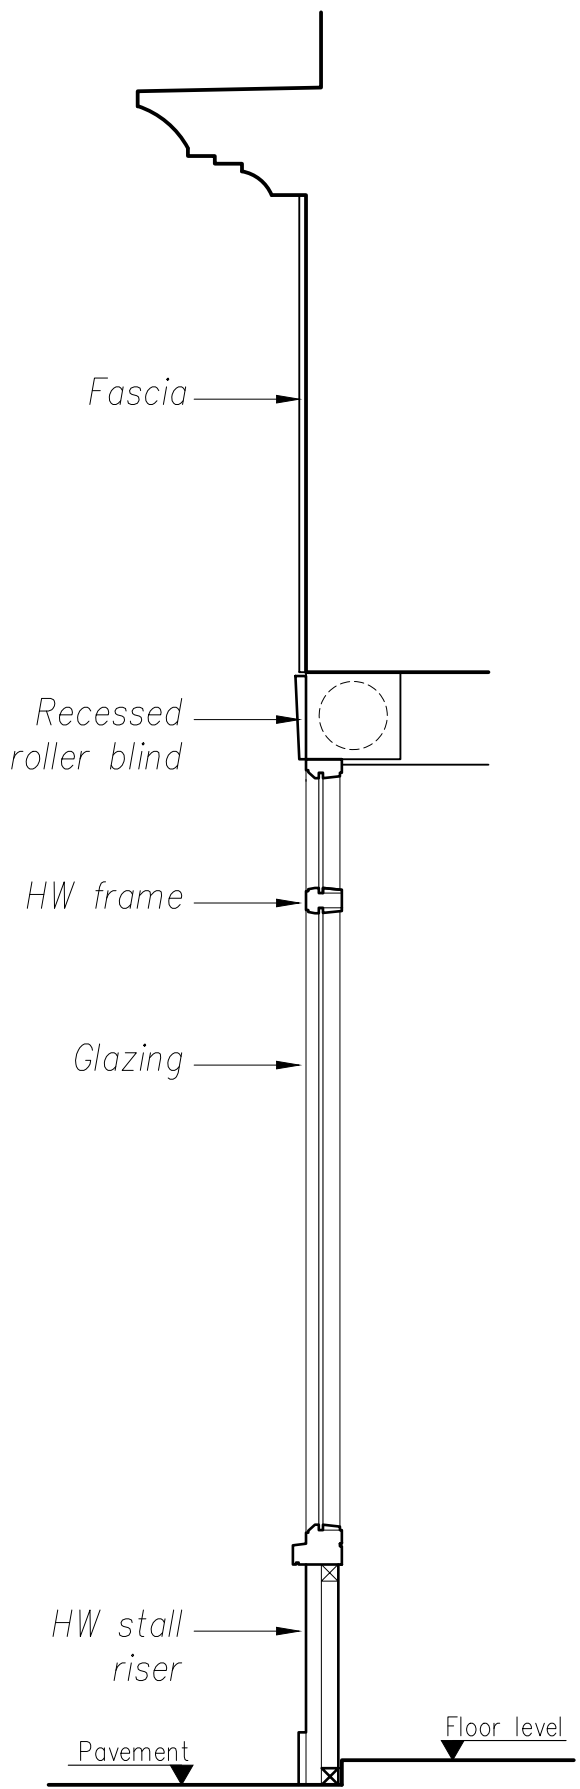

Existing Elevation

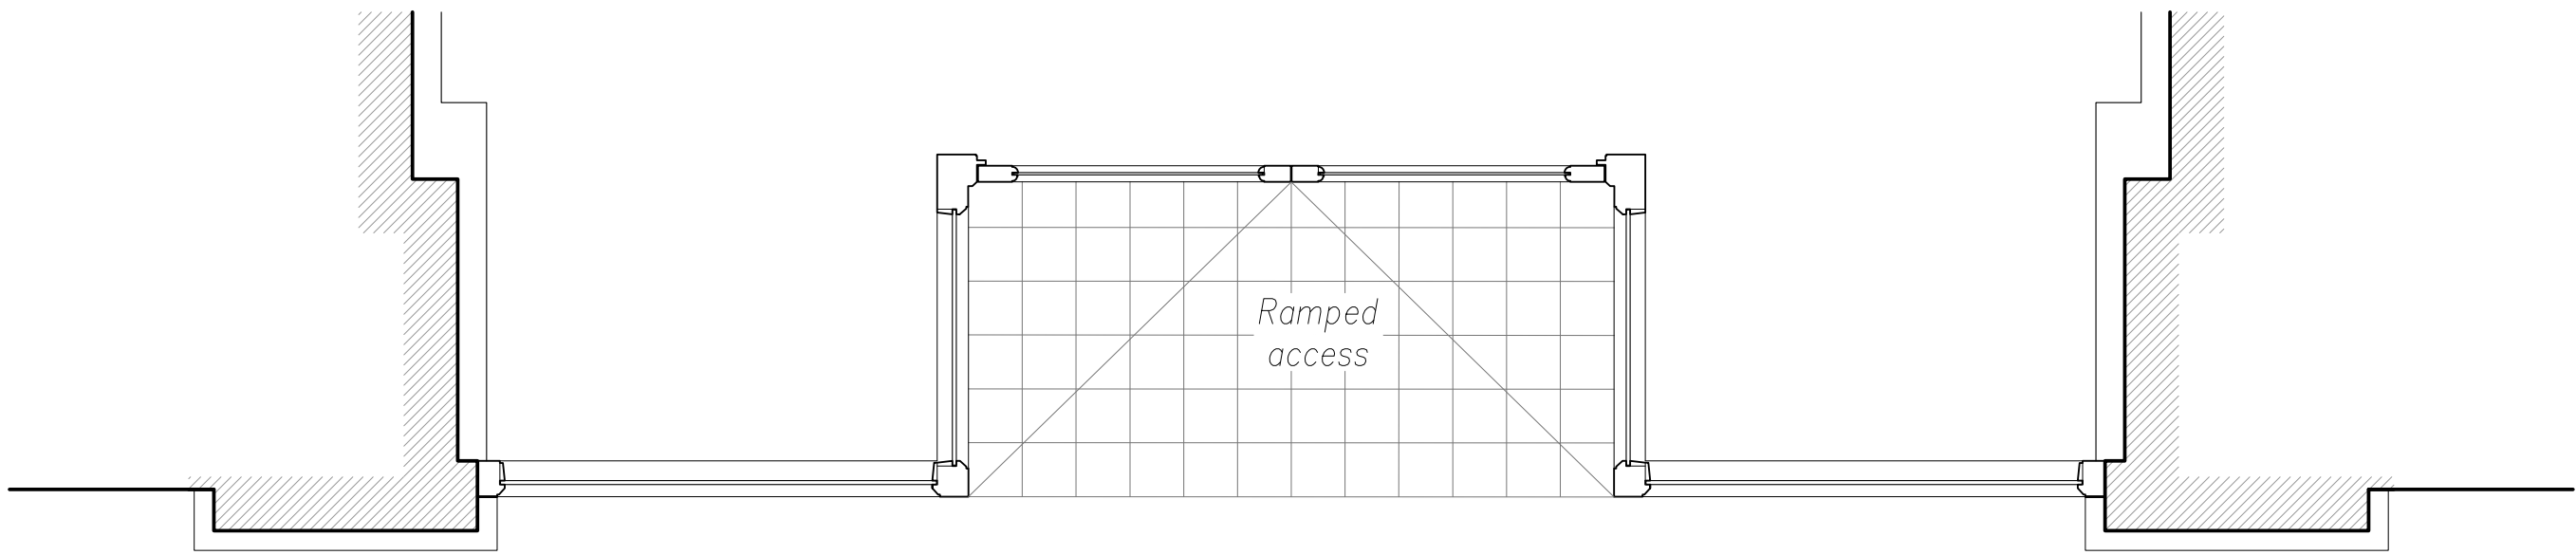

Existing Section

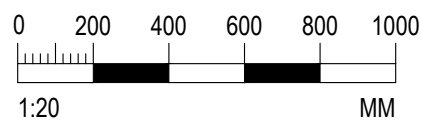

Existing Plan



80 Churchill Square, Kings Hill
West Malling, Kent, ME19 4YU
Tel: +44 (0) 1732 897 514
website: www.cirpro.co.uk

Client :

Property Address :
76 Southampton Row
London
WC1B 4AR

Drawing Title :
Existing Shopfront

Scale : 1:20 A1 | Date : July 2023 | By : rs

Drawing Number : 23113/EX-02 | Rev: