




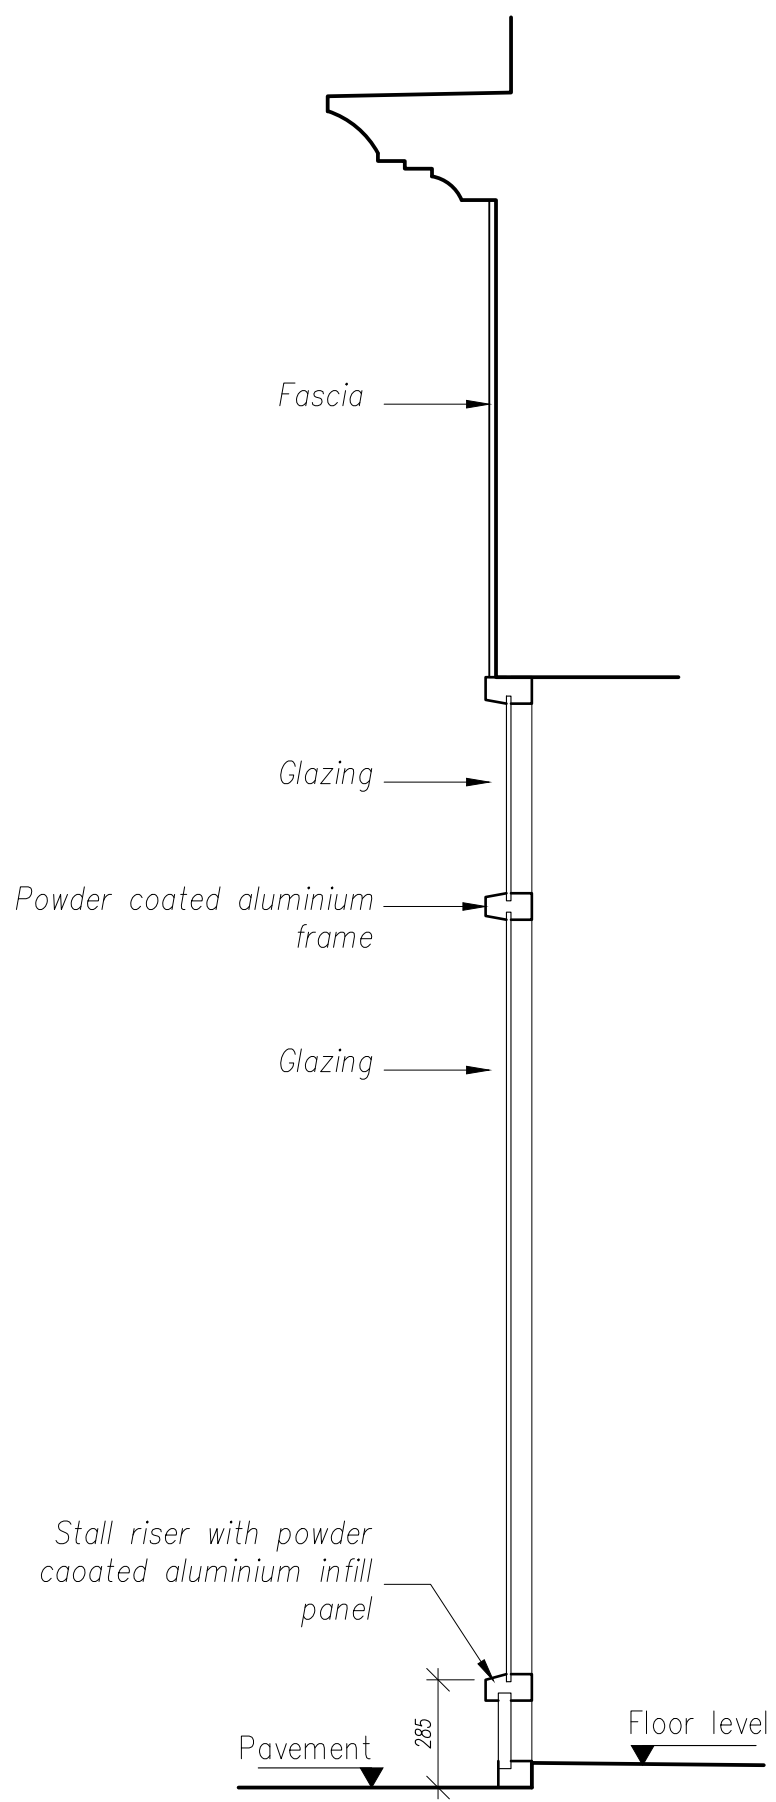

Proposed Elevation

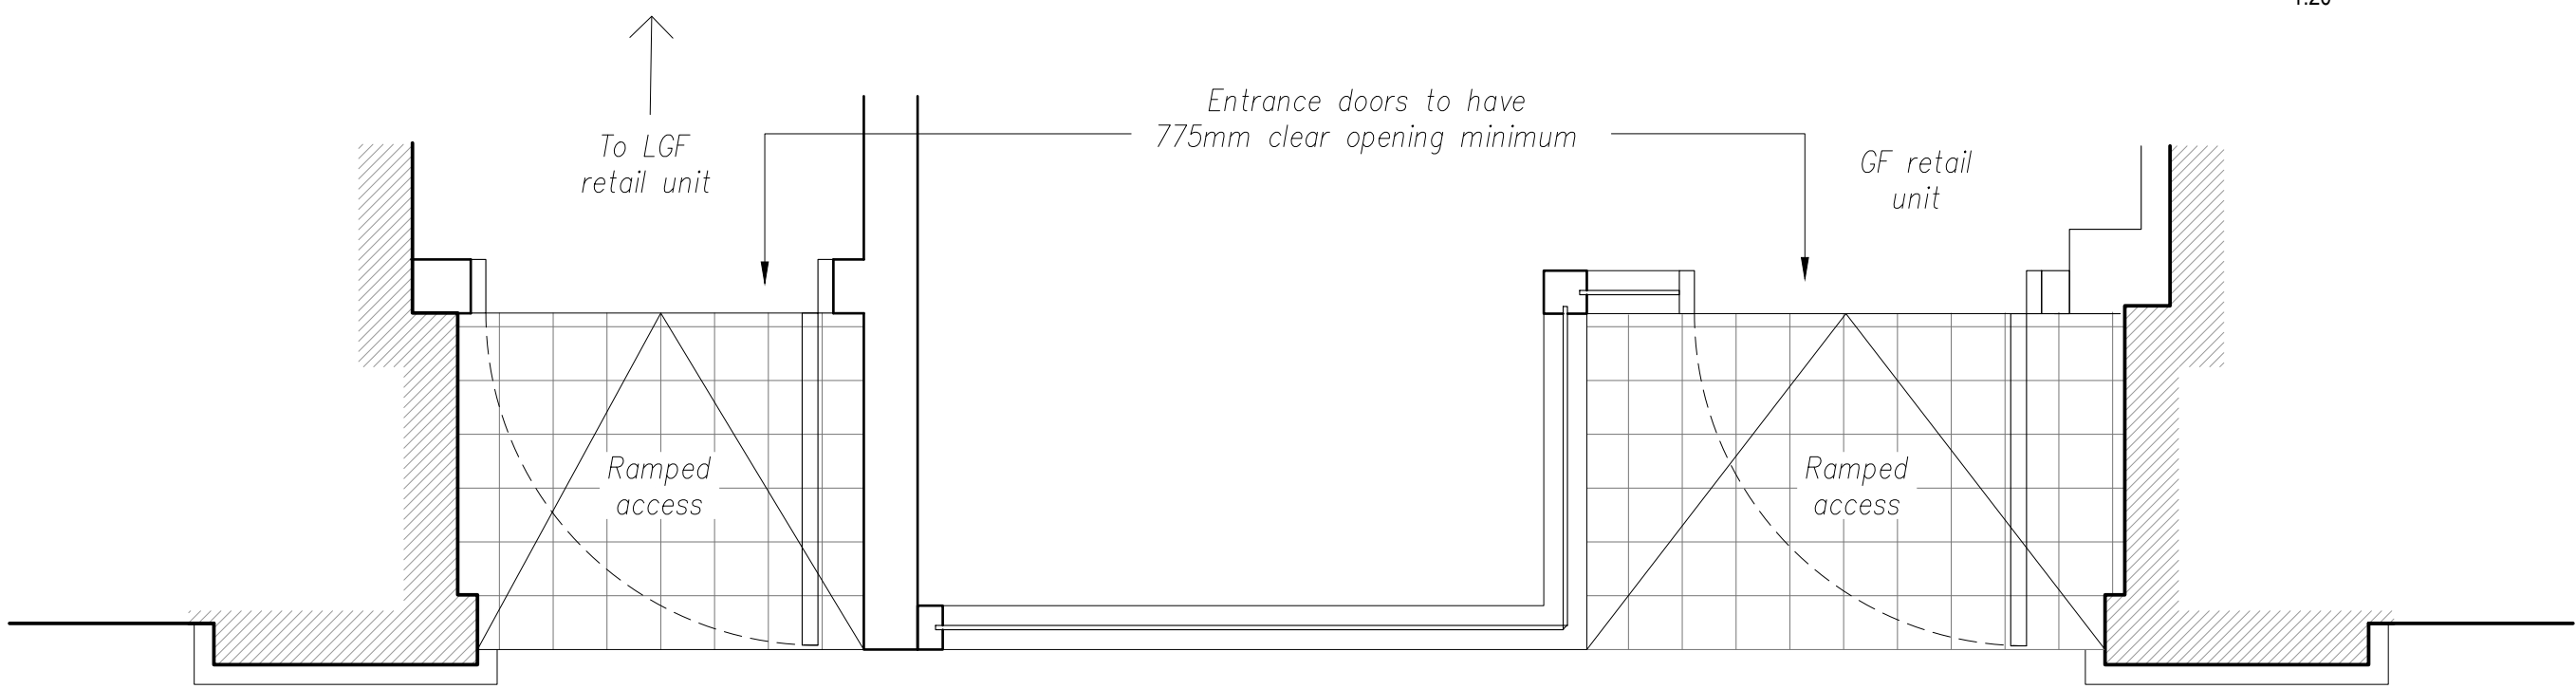

Proposed Section

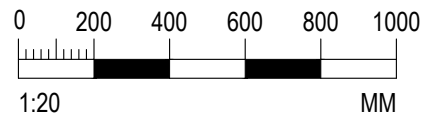

Proposed Plan



Client :

Property Address :
76 Southampton Row
London
WC1B 4AR

Drawing Title :
Proposed Shopfront

Scale : 1:20 A1
Date : July 2023
By : rs

Drawing Number : 23113/P02
Rev: