


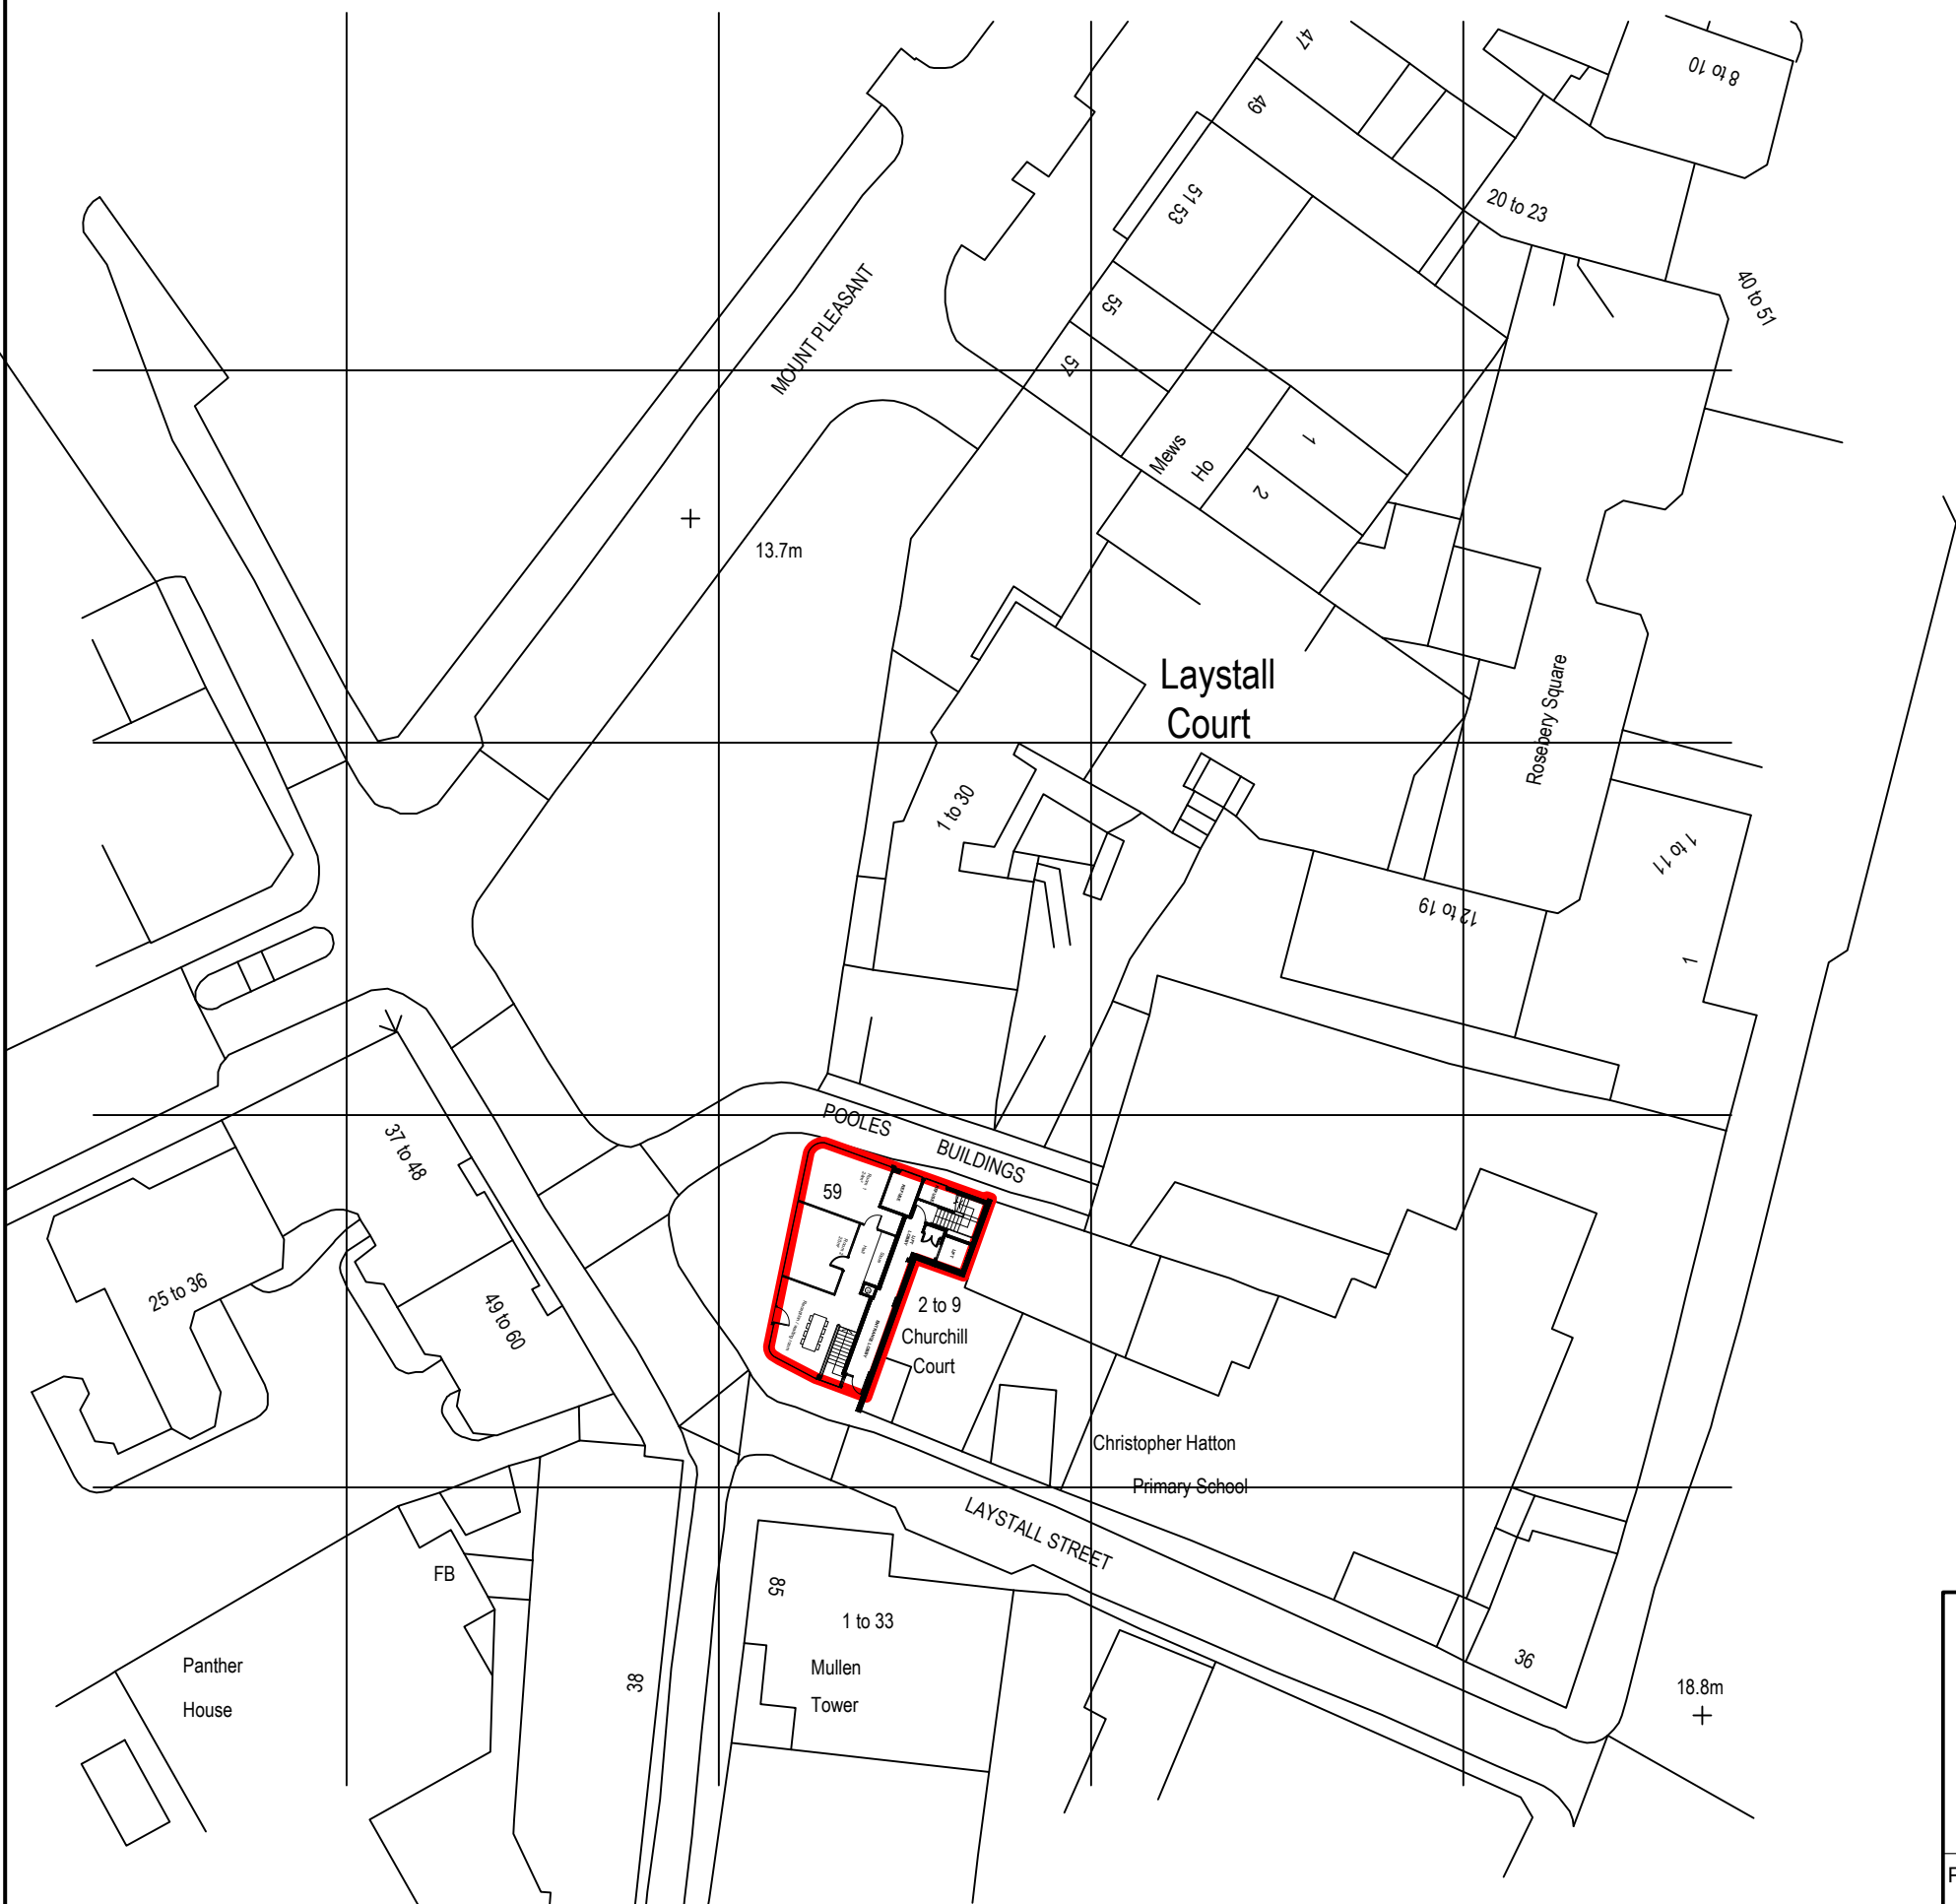
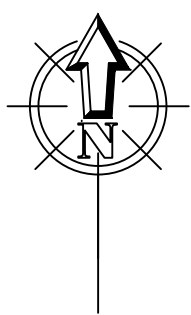


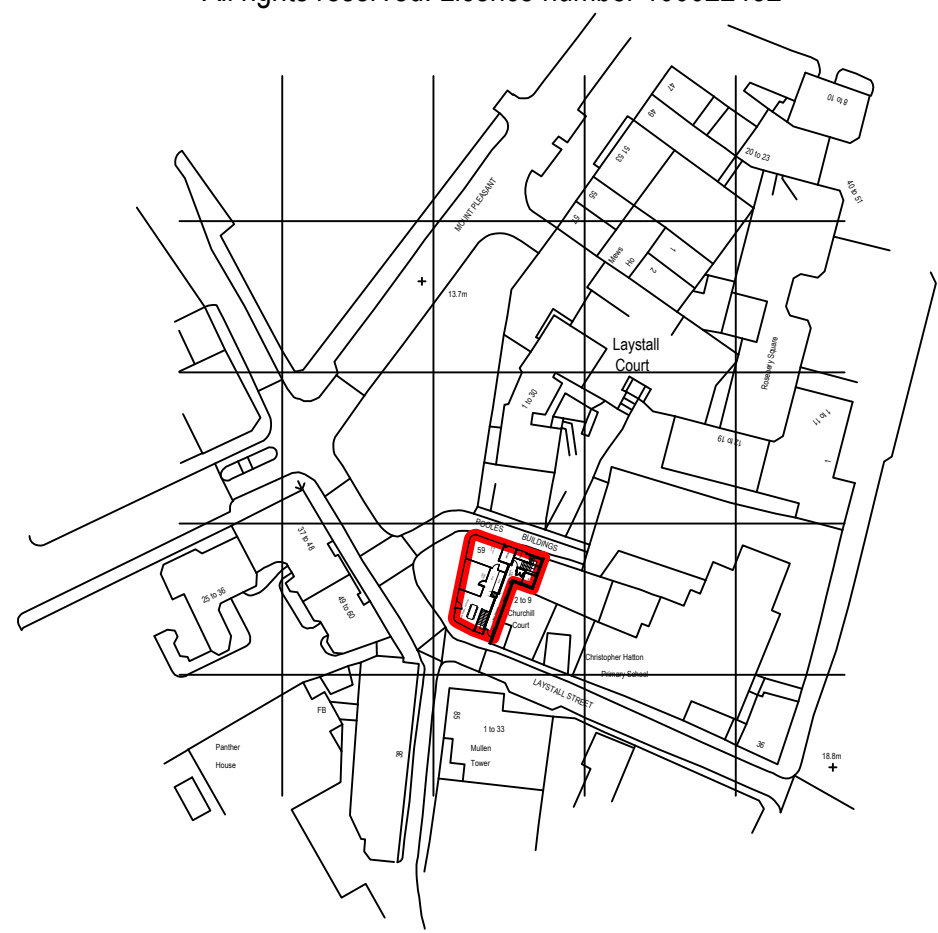

BLOCK PLAN @ 1:500

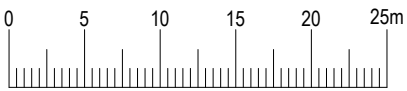


LOCATION PLAN @ 1:1250

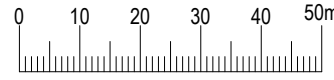



**GRAHAM ASH
ARCHITECTS**
CHARTERED ARCHITECTS TOWN PLANNING CONSULTANTS
KINGFISHER STUDIO, 5 MALCOLM ROAD
CHANDLERS FORD, EASTLEIGH, HAMPSHIRE SO53 5BH
TELEPHONE 07768 453105
EMAIL: info@grahamasharchitects.com
WEBSITE: www.grahamasharchitects.com

PROJECT:
**59 MOUNT PLEASANT
LONDON EC1R 0AE**

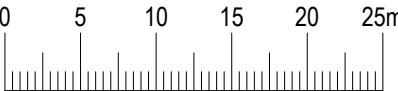TITLE: Block / Location Plan		
DESIGNED BY GA	DATE 04-05-23	DRWN / DTALD BY: JAT / R.A
SCALE AS SHOWN	PLOTTED 04-05-23	REV.
SCALE @ 1:500 (A3) 		
PURPOSE OF ISSUE: ☐ information ☒ approval ☐ tender ☐ construction		
DWG. NO. 23-014-01		