

GENERAL NOTES:


THIS DRAWING TO BE USED FOR PLANNING PURPOSES ONLY. NOT FOR CONSTRUCTION.

ALL DISCREPANCIES OR OMISSIONS ARE TO BE REPORTED TO THE ARCHITECT.

THIS DRAWING IS COPYRIGHT. DO NOT REPRODUCE WITHOUT WRITTEN PERMISSION FROM THE AUTHOR.


SEEK CLARIFICATION FROM THE ARCHITECT IF ANY ASPECT OF THIS DRAWING IS UNCLEAR

SURVEY INFORMATION IS APPROXIMATED WHERE ACCESS DOES NOT PERMIT DIRECT MEASUREMENT

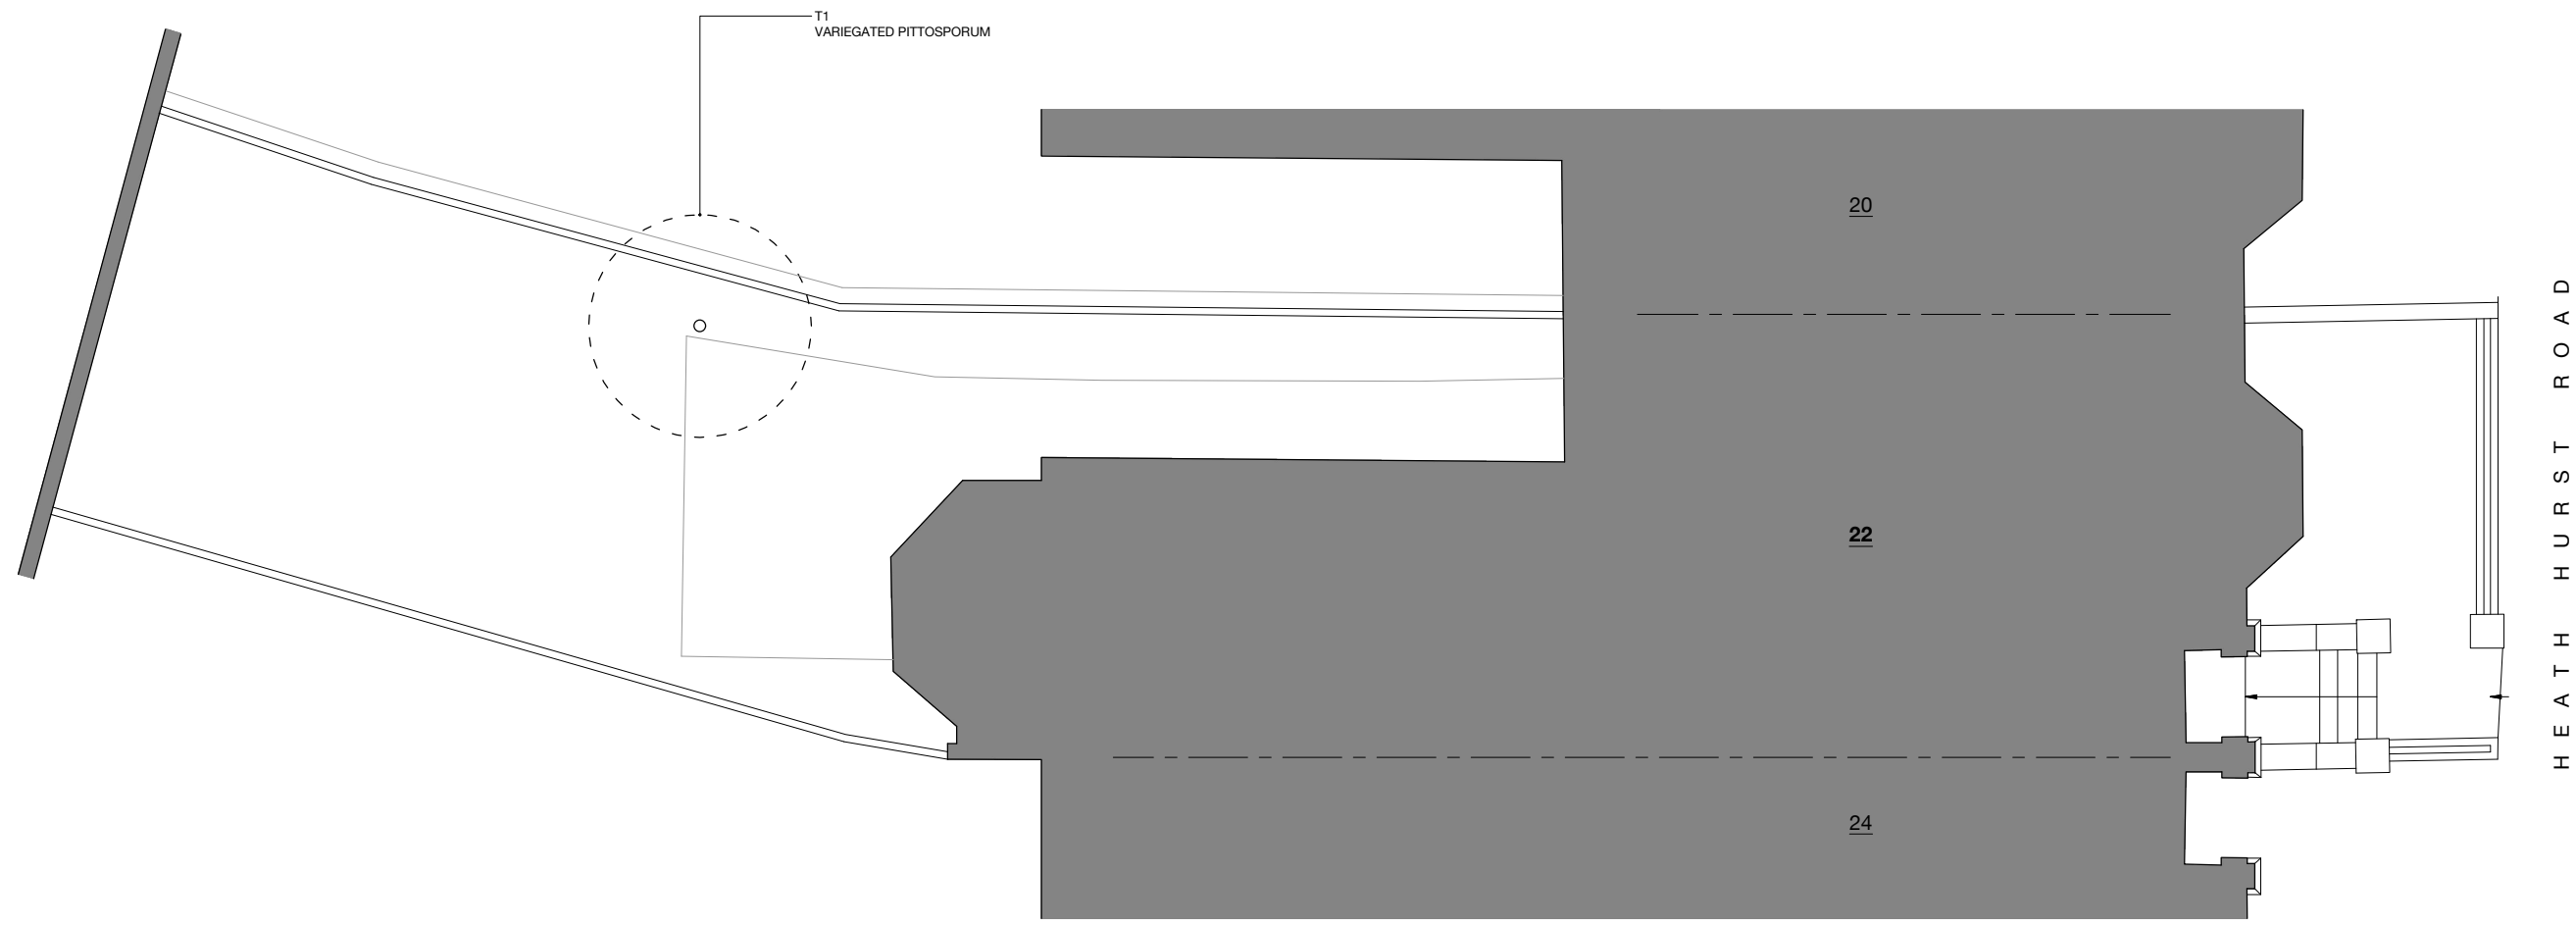

**SITE LAYOUT
AS EXISTING**

H E A T H H U R S T R O A D

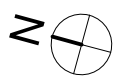

FIRST ISSUE 09/06/23

REVISION DATE

**RICHARD BELL
ARCHITECTURE**

17 HIGHGATE SPINNEY | CRESCENT ROAD | LONDON | N8 8AR | UK
 T: +44 20 3655 8328
 E: info@richardbellarchitecture.com
 W: www.richardbellarchitecture.com ARCHITECT: RICHARD BELL RIBA

PROJECT ADDRESS
 22 HEATH HURST ROAD
 LONDON NW3 2FX

DRAWING
 SITE LAYOUT AS EXISTING

SCALE
 1:50 @ A1

DRAWING No.
 2206 EX01