



**BASEMENT  
AS EXISTING**

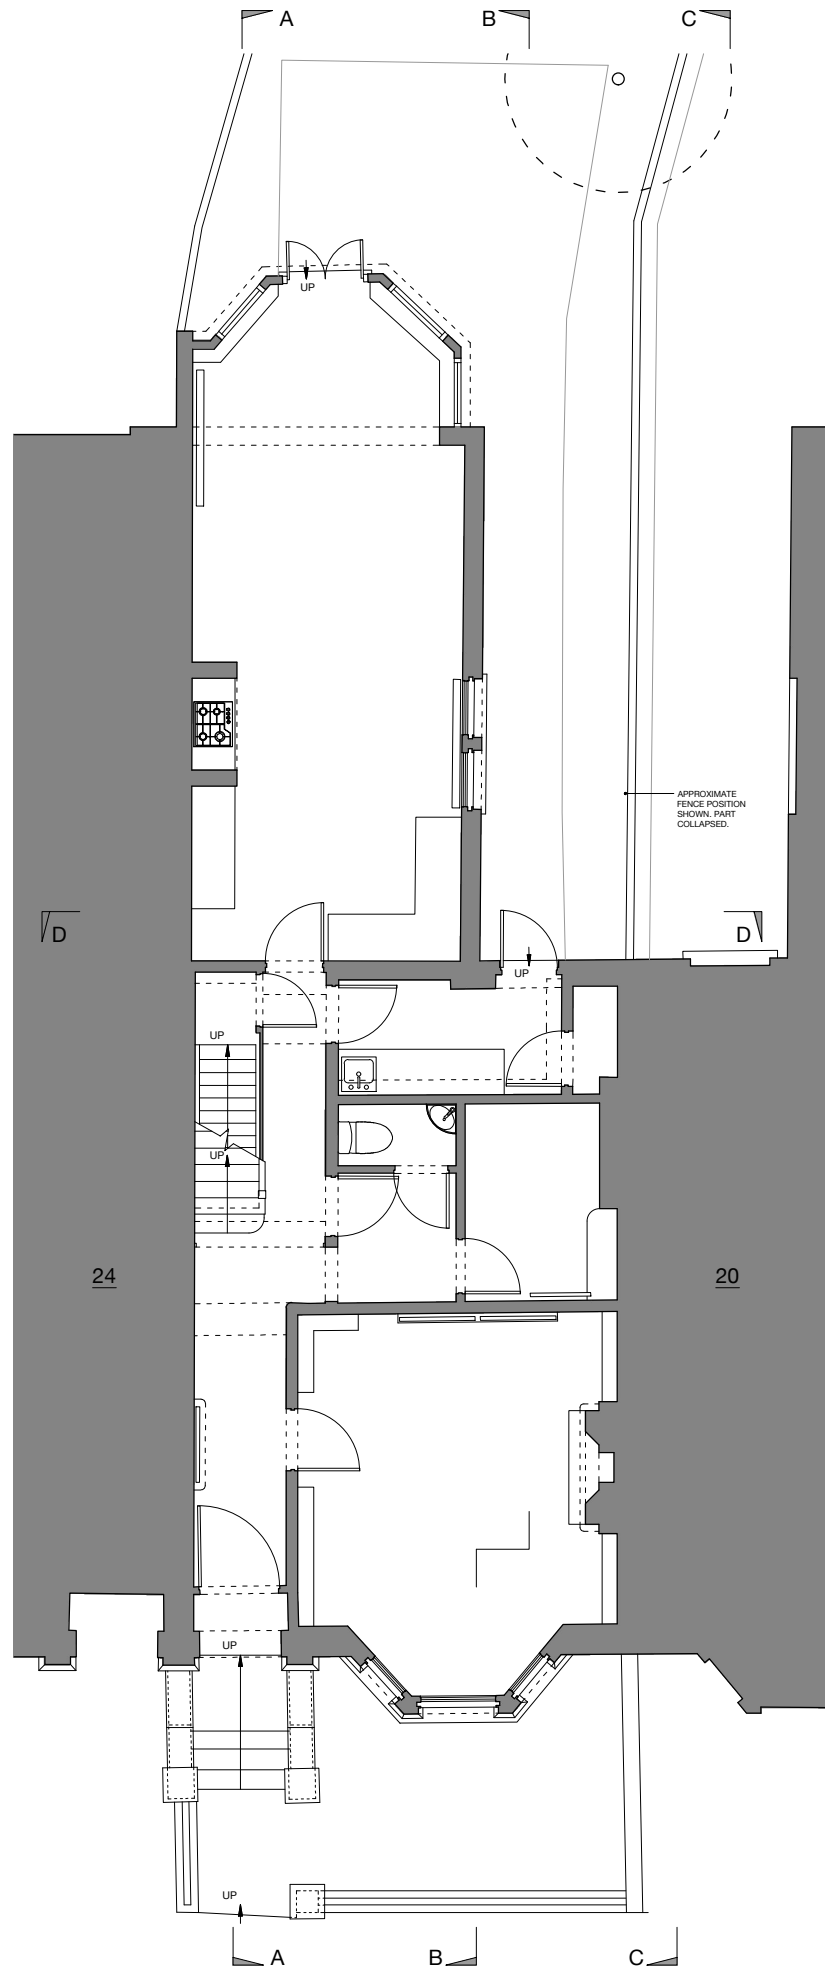

**GROUND FLOOR  
AS EXISTING**

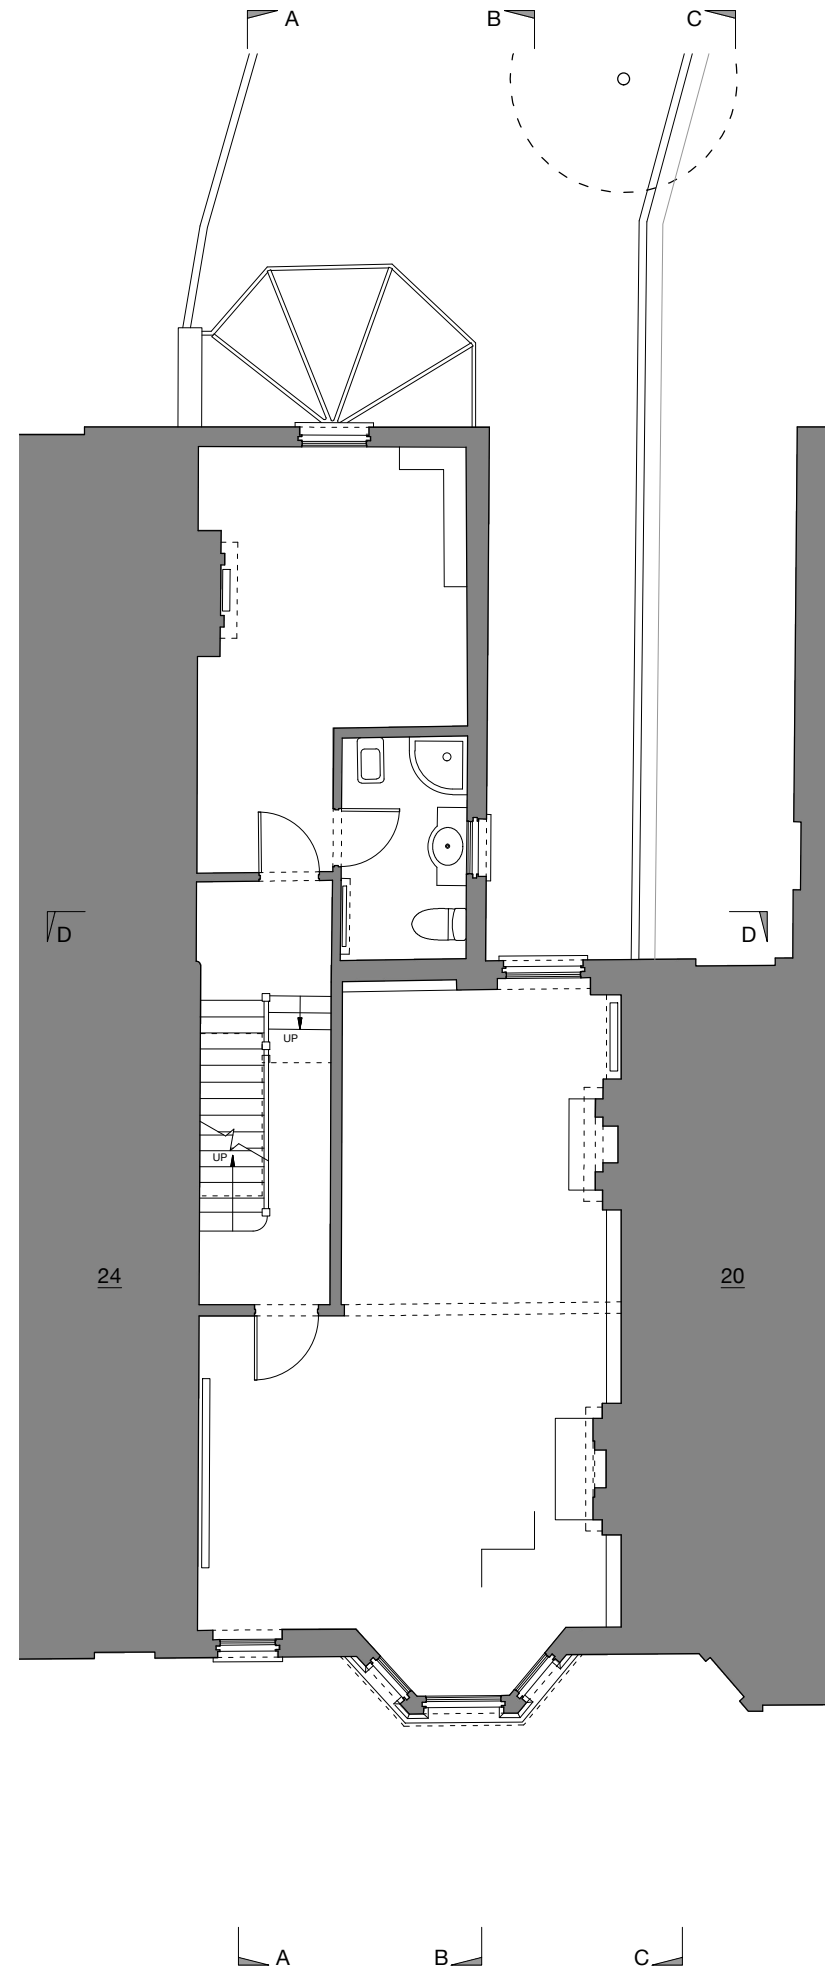

**FIRST FLOOR  
AS EXISTING**

**GENERAL NOTES:**


THIS DRAWING TO BE USED FOR PLANNING PURPOSES ONLY. NOT FOR CONSTRUCTION.

ALL DISCREPANCIES OR OMISSIONS ARE TO BE REPORTED TO THE ARCHITECT.

THIS DRAWING IS COPYRIGHT. DO NOT REPRODUCE WITHOUT WRITTEN PERMISSION FROM THE AUTHOR.

SEEK CLARIFICATION FROM THE ARCHITECT IF ANY ASPECT OF THIS DRAWING IS UNCLEAR

SURVEY INFORMATION IS APPROXIMATED WHERE ACCESS DOES NOT PERMIT DIRECT MEASUREMENT

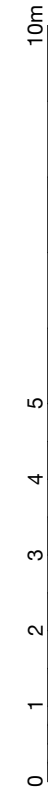

FIRST ISSUE	09/06/23
REVISION	DATE

**RICHARD BELL  
ARCHITECTURE**

17 HIGHGATE SPINNEY | CRESCENT ROAD | LONDON | N8 8AR | UK  
 T: +44 20 3685 8328  
 E: info@richardbellarchitecture.com  
 W: www.richardbellarchitecture.com ARCHITECT: RICHARD BELL FRIBA

PROJECT ADDRESS  
 22 HEATH HURST ROAD  
 LONDON NW3 2FX

DRAWING  
 BASEMENT, GROUND AND FIRST FLOORS  
 AS EXISTING

SCALE  
 1:50 @ A1

DRAWING No.  
 2206 EX02