




DETAILED EXTERNAL ELEVATION

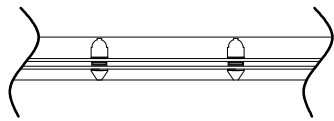

DETAILED PLAN THROUGH
FANLIGHT GLAZING BARS

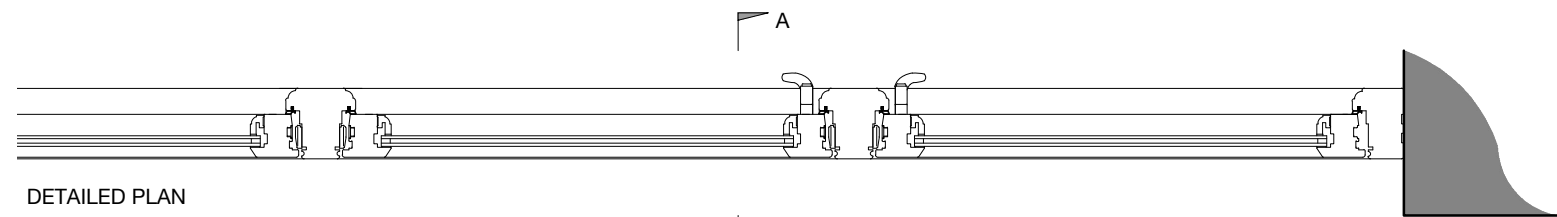

DETAILED PLAN

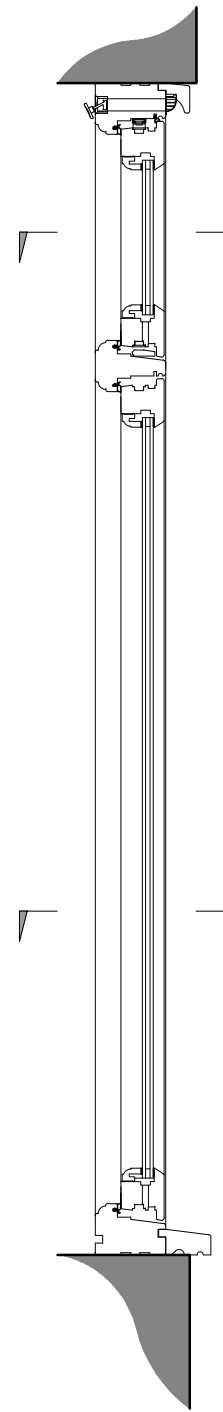

DETAILED SECTION A-A

THIRD FLOOR FRONT DORMER GLAZING

NEW CASEMENT WINDOWS WITH
FANLIGHTS ABOVE TO MATCH
EXISTING ARRANGEMENT.

FRAMES TO BE HARDWOOD,
PAINTED WHITE.

SLIMLINE 4,6,4 CONSERVATION
DOUBLE GLAZED UNITS TO BE
USED. FANLIGHT TO CONTAIN
INTEGRAL GLAZING BARS.

GENERAL NOTES:

THIS DRAWING TO BE USED FOR PLANNING
PURPOSES ONLY. NOT FOR CONSTRUCTION.

ALL DISCREPANCIES OR OMISSIONS ARE TO BE
REPORTED TO THE ARCHITECT.

THIS DRAWING IS COPYRIGHT. DO NOT
REPRODUCE WITHOUT WRITTEN PERMISSION
FROM THE AUTHOR.

SEEK CLARIFICATION FROM THE ARCHITECT IF
ANY ASPECT OF THIS DRAWING IS UNCLEAR

SURVEY INFORMATION IS APPROXIMATED WHERE
ACCESS DOES NOT PERMIT DIRECT
MEASUREMENT

FIRST ISSUE 09/08/23

REVISION DATE

**RICHARD BELL
ARCHITECTURE**

17 HIGHGATE SPINNEY | CRESCENT ROAD | LONDON | NB BAR | UK

T: +44 20 3685 8329
E: info@richardbellarchitecture.com
W: www.richardbellarchitecture.com ARCHITECT: RICHARD BELL RIBA

PROJECT ADDRESS
22 HEATH HURST ROAD
LONDON NW3 2RX

DRAWING
PROPOSED THIRD FLOOR FRONT DORMER
WINDOW DETAILS

SCALE
1:5 @ A1

DRAWING No.
2206 PA52

