

SECOND FLOOR TERRACE  
DOOR


NEW SINGLE DOOR WITH  
FANLIGHT ABOVE.

FRAME TO BE HARDWOOD,  
PAINTED WHITE.


SLIMLINE 4,6,4 CONSERVATION  
DOUBLE GLAZED UNIT TO BE  
USED WITH INTEGRAL GLAZING  
BARS.




DETAILED SECTION A-A

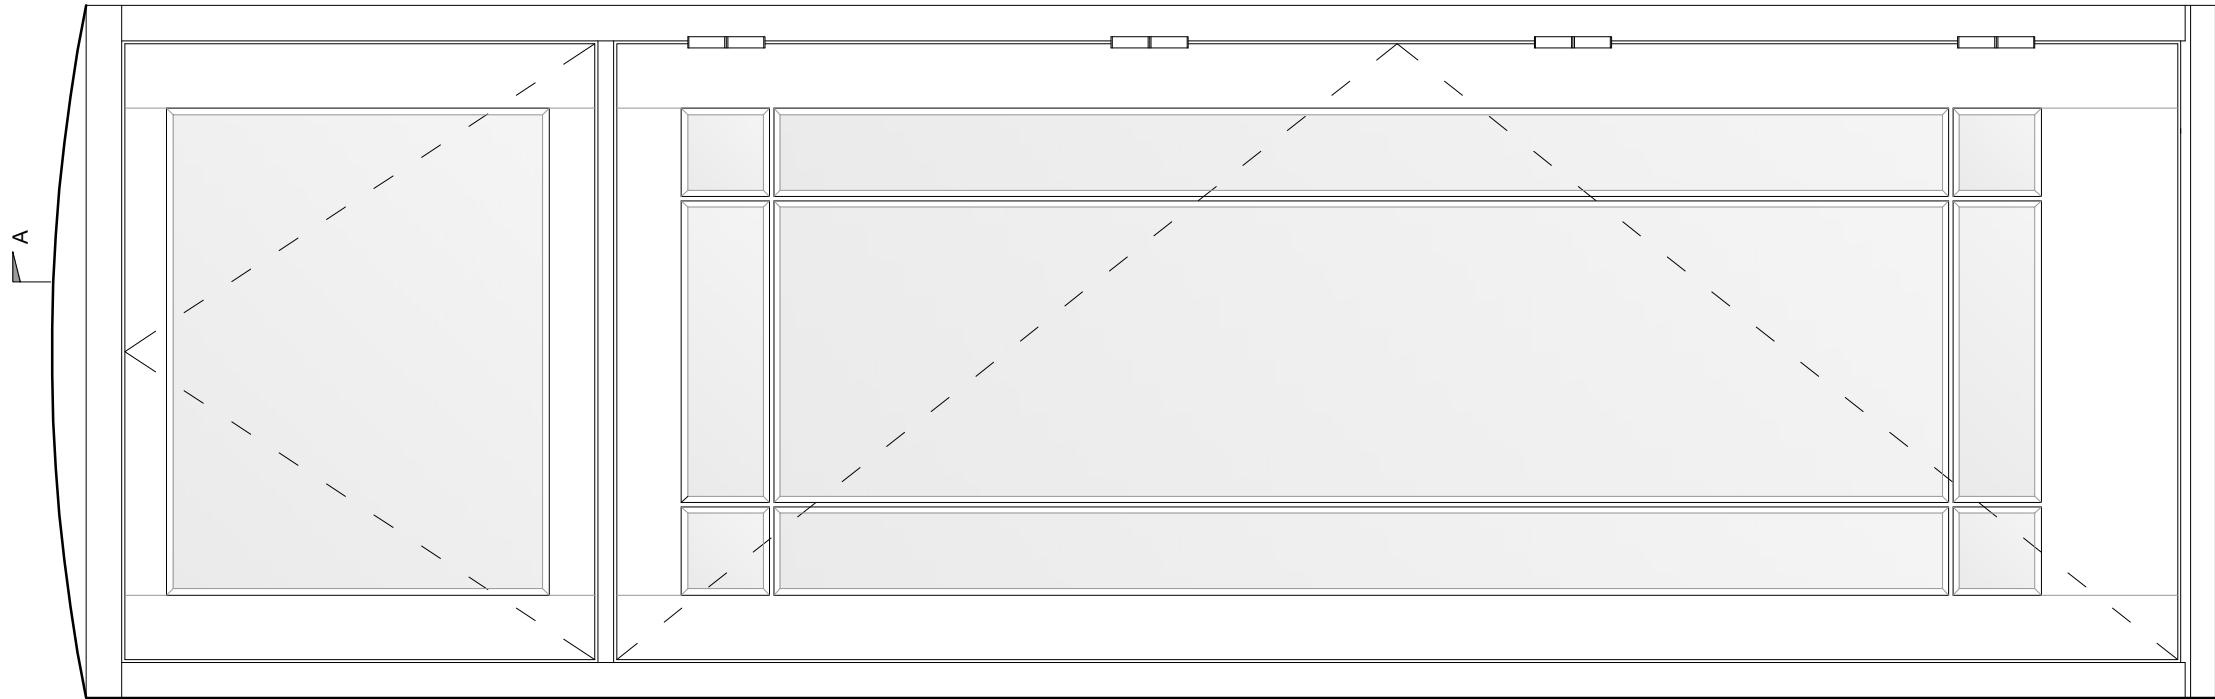

DETAILED EXTERNAL ELEVATION

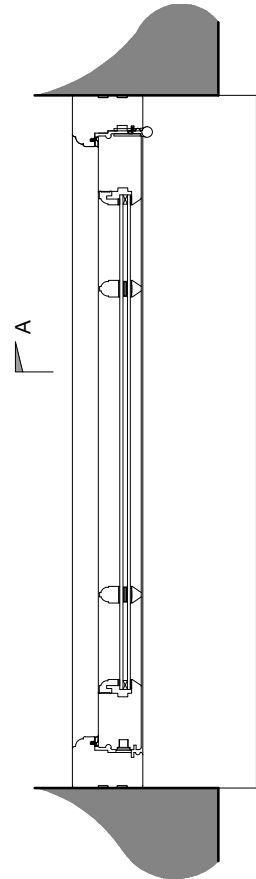

DETAILED PLAN

 

GENERAL NOTES:

THIS DRAWING TO BE USED FOR PLANNING  
PURPOSES ONLY. NOT FOR CONSTRUCTION.

ALL DISCREPANCIES OR OMISSIONS ARE TO BE  
REPORTED TO THE ARCHITECT.

THIS DRAWING IS COPYRIGHT. DO NOT  
REPRODUCE WITHOUT WRITTEN PERMISSION  
FROM THE AUTHOR.

SEEK CLARIFICATION FROM THE ARCHITECT IF  
ANY ASPECT OF THIS DRAWING IS UNCLEAR

SURVEY INFORMATION IS APPROXIMATED WHERE  
ACCESS DOES NOT PERMIT DIRECT  
MEASUREMENT

FIRST ISSUE	09/08/23
REVISION	DATE

**RICHARD BELL**  
ARCHITECTURE

17 HIGHGATE SPINNEY | CRESCENT ROAD | LONDON | N8 8AR | UK

T: +44 20 3685 8329  
E: info@richardbellarchitecture.com  
W: www.richardbellarchitecture.com

ARCHITECT: RICHARD BELL RIBA

PROJECT ADDRESS  
22 HEATH HURST ROAD  
LONDON NW3 2RX

DRAWING  
PROPOSED SECOND FLOOR TERRACE DOOR  
DETAILS

SCALE  
1:5 @ A1

DRAWING No.  
2206 PA53