


EXISTING FIRST FLOOR PLAN

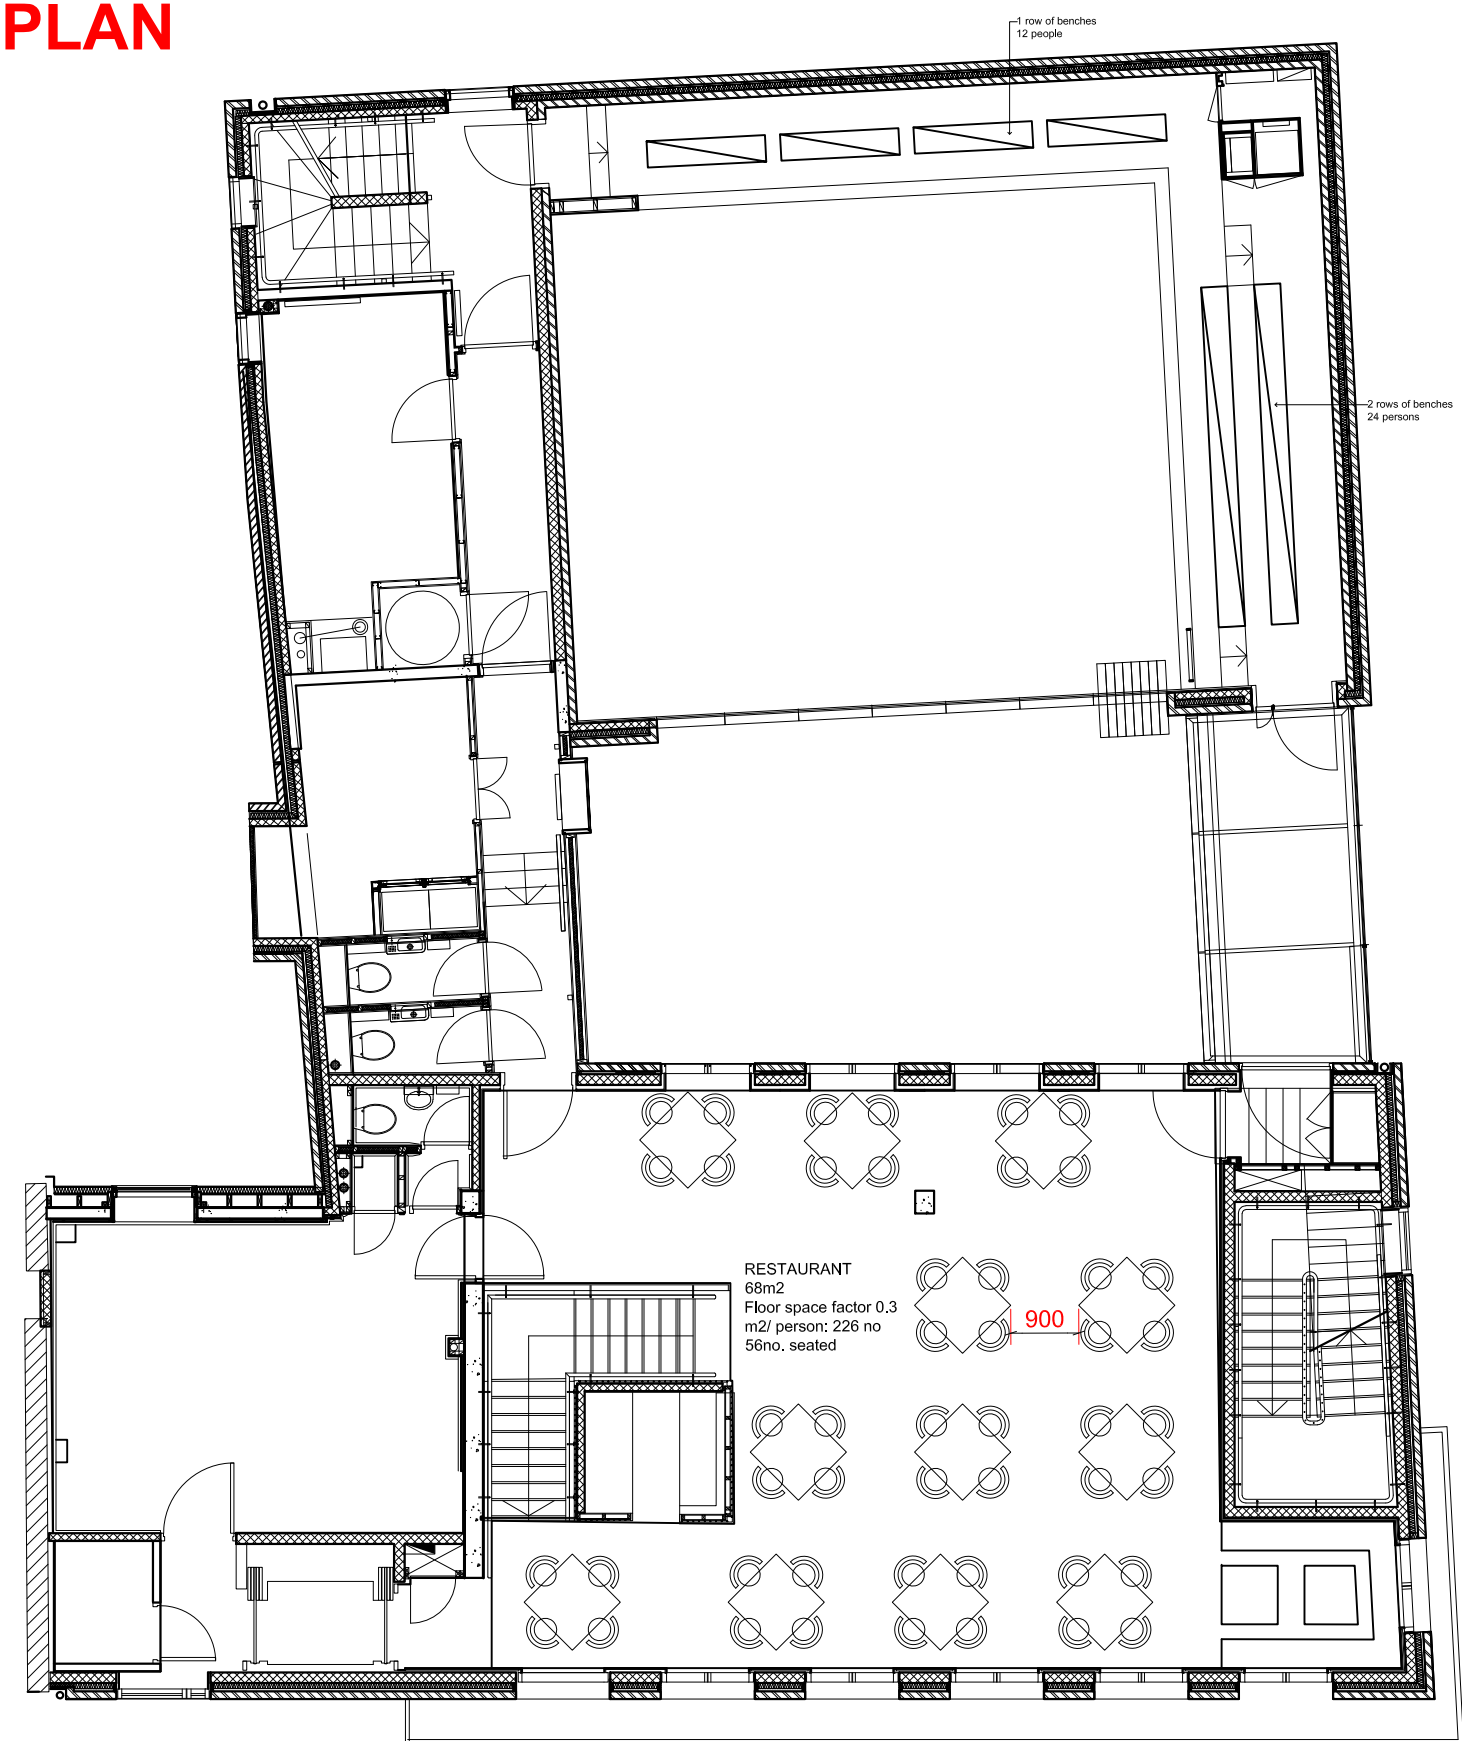

DRAFT