


PROPOSED FIRST FLOOR PLAN

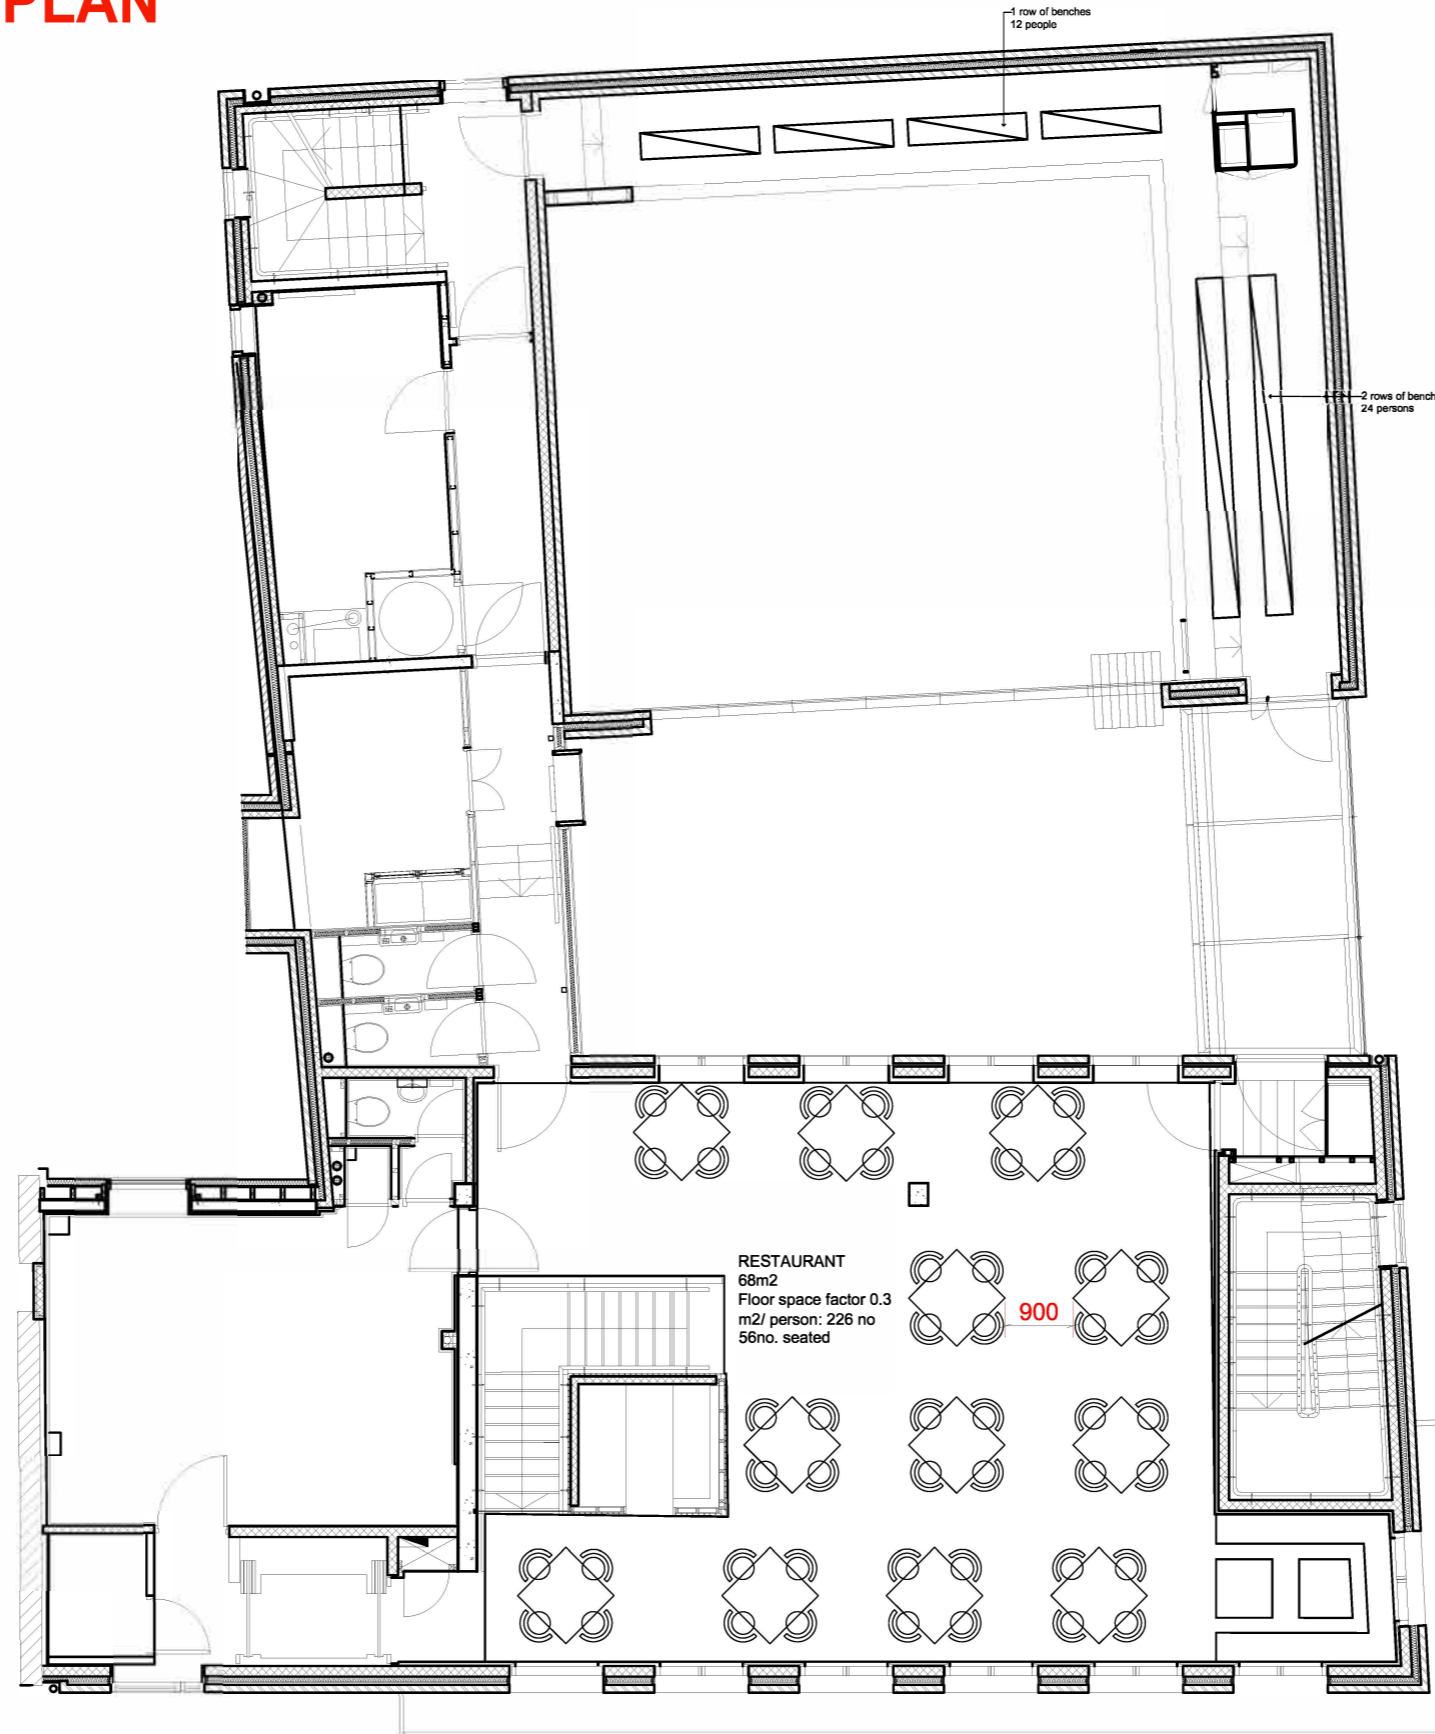

DRAFT