


EXISTING

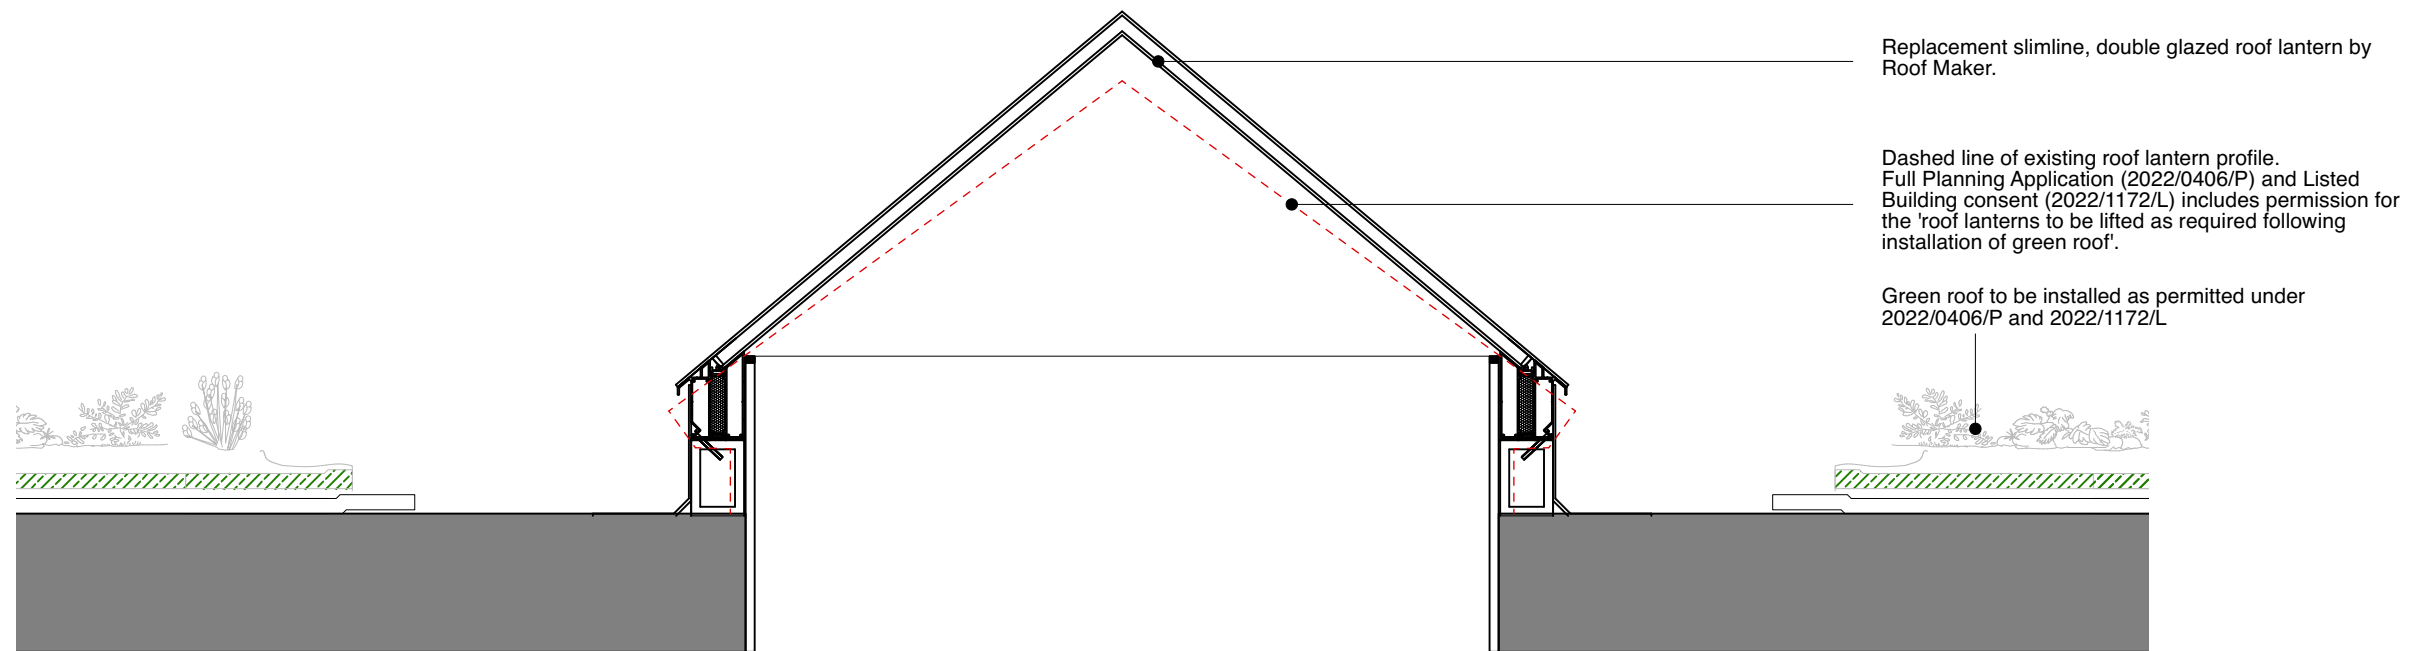

PROPOSED

NOTES:

Proposed works limited to the roof lanterns to rear coach house. Refer to approved Full Planning Application (2022/0406/P) and Listed Building Consent (2022/1172/L) for further details of consented works at 19 Bedford Square.