


WILLIAM
GOODENOUGH
HOUSE

01 19020
A - A


02 19021
B - B

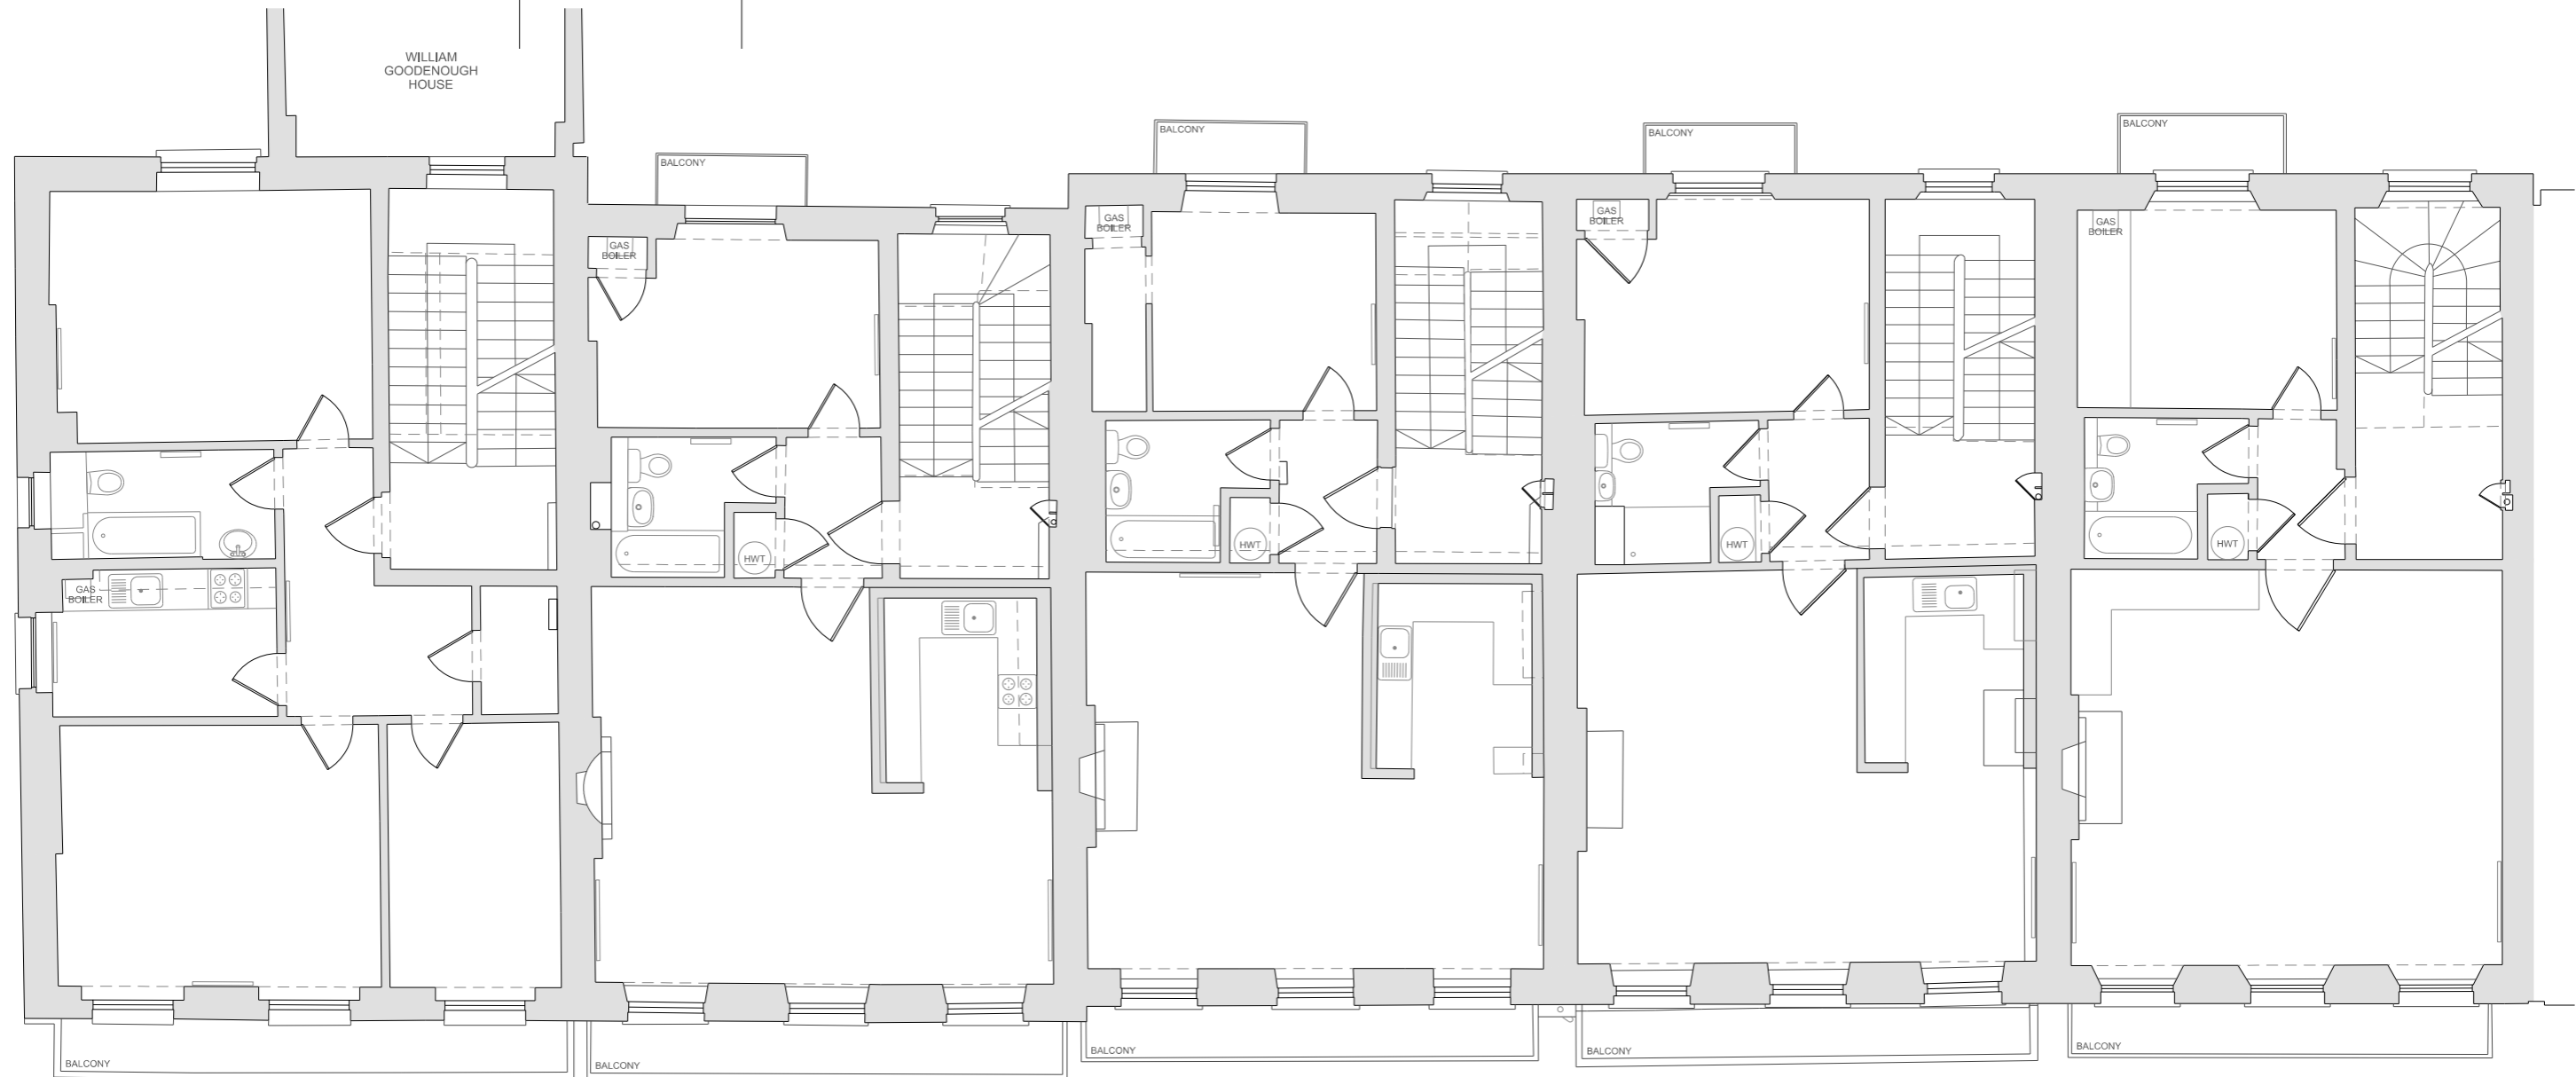

A - A
01 19020

B - B
02 19021

MECKLENBURGH
SQUARE

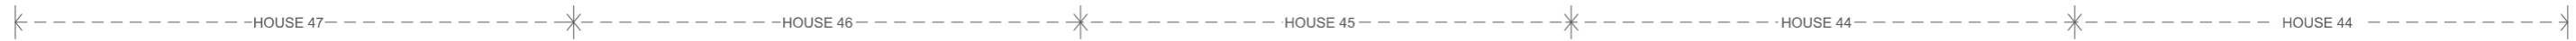

DO NOT SCALE FROM THIS DRAWING. CONTRACTOR TO CHECK ALL DIMENSIONS ON SITE.
ANY DISCREPANCIES TO BE REPORTED TO THE ARCHITECT IMMEDIATELY.

NOTES



REV	DATE	DESCRIPTION
PL1	04.08.23	PLANNING ISSUE

COPYRIGHT MICA ARCHITECTS LTD ©

Goodenough College
43-47 Mecklenburgh Square

MICA

123 Camden High Street London NW1 7JR
T: 020 7284 1727 F: 020 7267 7826
Info@micasarchitects.com www.micasarchitects.com

PLANNING

GA Plan - Existing
First Floor

742-MICA-GC-01-DR-A-19013

PL1

CHECKED	DRAWN	SCALE	SIZE	REV DATE
MF	VT	1:100	A3	04.08.23