


01 19120  
A - A

02 19121  
B - B

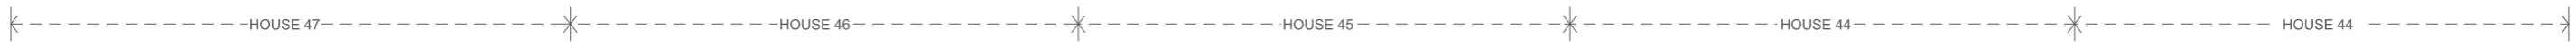

MECKLENBURGH  
SQUARE



A - A  
01 19120

B - B  
02 19121



DO NOT SCALE FROM THIS DRAWING. CONTRACTOR TO CHECK ALL DIMENSIONS ON SITE. ANY DISCREPANCIES TO BE REPORTED TO THE ARCHITECT IMMEDIATELY.

NOTES  
NOTE: Furniture layouts indicative only  
KEY:  
— Existing elements  
— Proposed elements

REV	DATE	DESCRIPTION
PL1	04.08.23	PLANNING ISSUE

COPYRIGHT MICA ARCHITECTS LTD ©

JOB  
**Goodenough College**  
43-47 Mecklenburgh Square

**MICA**  
123 Camden High Street London NW1 7JR  
T: 020 7284 1727 F: 020 7267 7826  
Info@micasarchitects.com www.micasarchitects.com

PLANNING

TITLE  
GA Plan - Proposed  
Second Floor

DRG # **742-MICA-GC-02-DR-A-19114**

REV  
**PL1**

CHECKED MF	DRAWN VT	SCALE 1:100	SIZE A3	REV DATE 04.08.23
---------------	-------------	----------------	------------	----------------------