


WILLIAM  
GOODENOUGH  
HOUSE

01 19020  
A - A

02 19021  
B - B

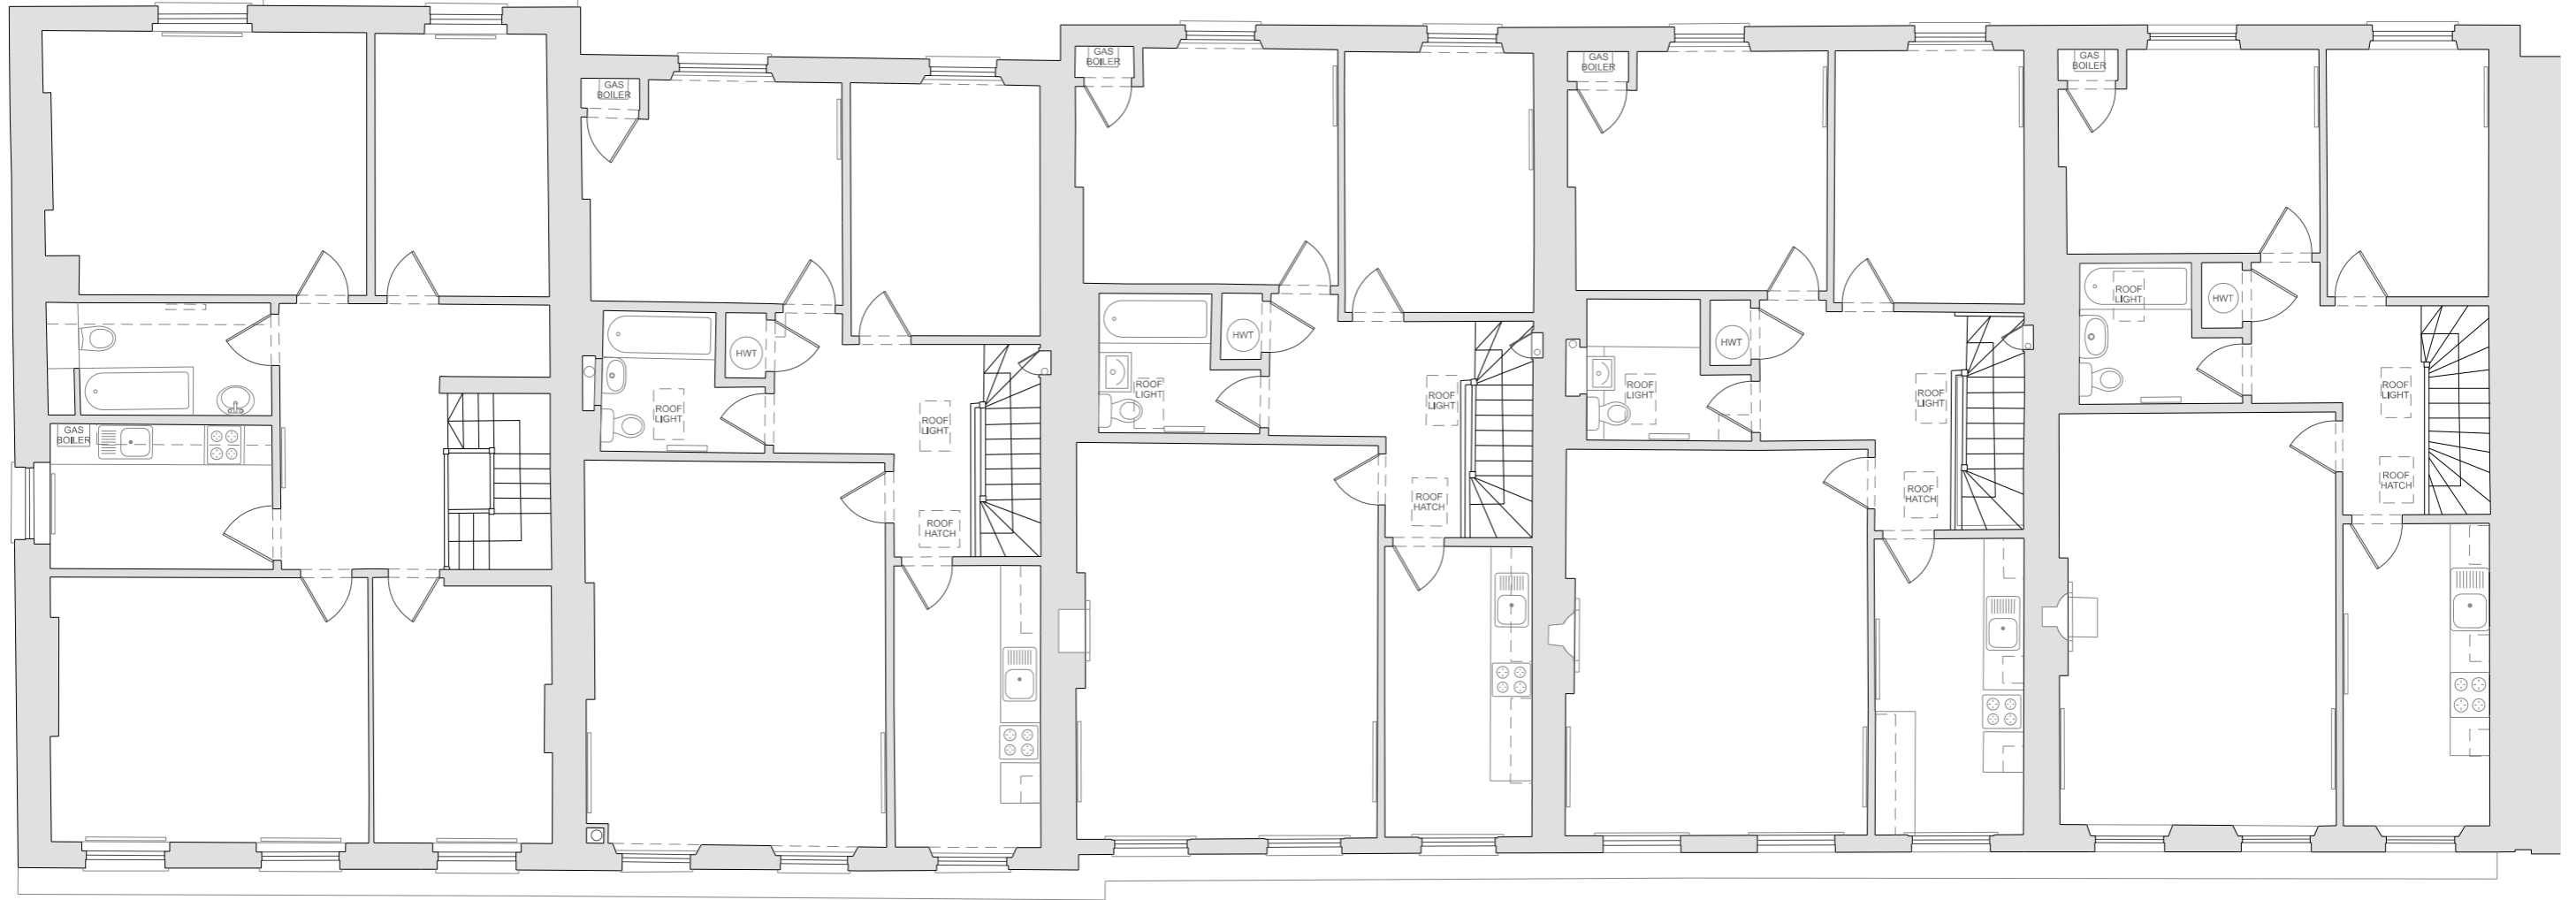

A - A  
01 19020

B - B  
02 19021

MECKLENBURGH  
SQUARE



DO NOT SCALE FROM THIS DRAWING. CONTRACTOR TO CHECK ALL DIMENSIONS ON SITE.  
ANY DISCREPANCIES TO BE REPORTED TO THE ARCHITECT IMMEDIATELY.



COPYRIGHT MICA ARCHITECTS LTD ©

NOTES	REV	DATE	DESCRIPTION
	PL1	04.08.23	PLANNING ISSUE

JOB	Goodenough College 43-47 Mecklenburgh Square
REVISIONS	

TITLE	GA Plan - Existing Third Floor
DRG #	742-MICA-GC-03-DR-A-19015
CHECKED	MF
DRAWN	VT
SCALE	1:100
SIZE	A3
REV DATE	04.08.23

PL1
-----

**MICA**

123 Camden High Street London NW1 7JR  
T: 020 7284 1727 F: 020 7267 7826  
Info@micasarchitects.com www.micasarchitects.com